

B.M. 102.74 - 'M' in Mueller Top of Fire Hydrant
S.W. Cor. Fern & Pawnee.

LOT 3
WESTWAY DEVELOPMENT ADDITION

LOT 11
MEYERS GARDENS ADDN.

MILLWOOD

BLAKE

Scale - 1" = 20' Plan
1" = 20' Profile - Hor.
1" = 5' - Vert.

Note - Install Neenah (R-2540 E-2) Beehive Inlet Grate
on Inlet instead of standard Inlet cover. Back lateral inlet
opening with temporary material till such time as the street
is paved.

PLAN	DATE	1/16
	BY	Paul
	SURVEYED	
	NOTED	
NOTED BY CHUCKED		
BY WAY UNKED		
NO.		

PROFILE	DATE	
	BY	
	SURVEYED	
	NOTED	
NOTED BY CHUCKED		
BY WAY UNKED		
NO.		

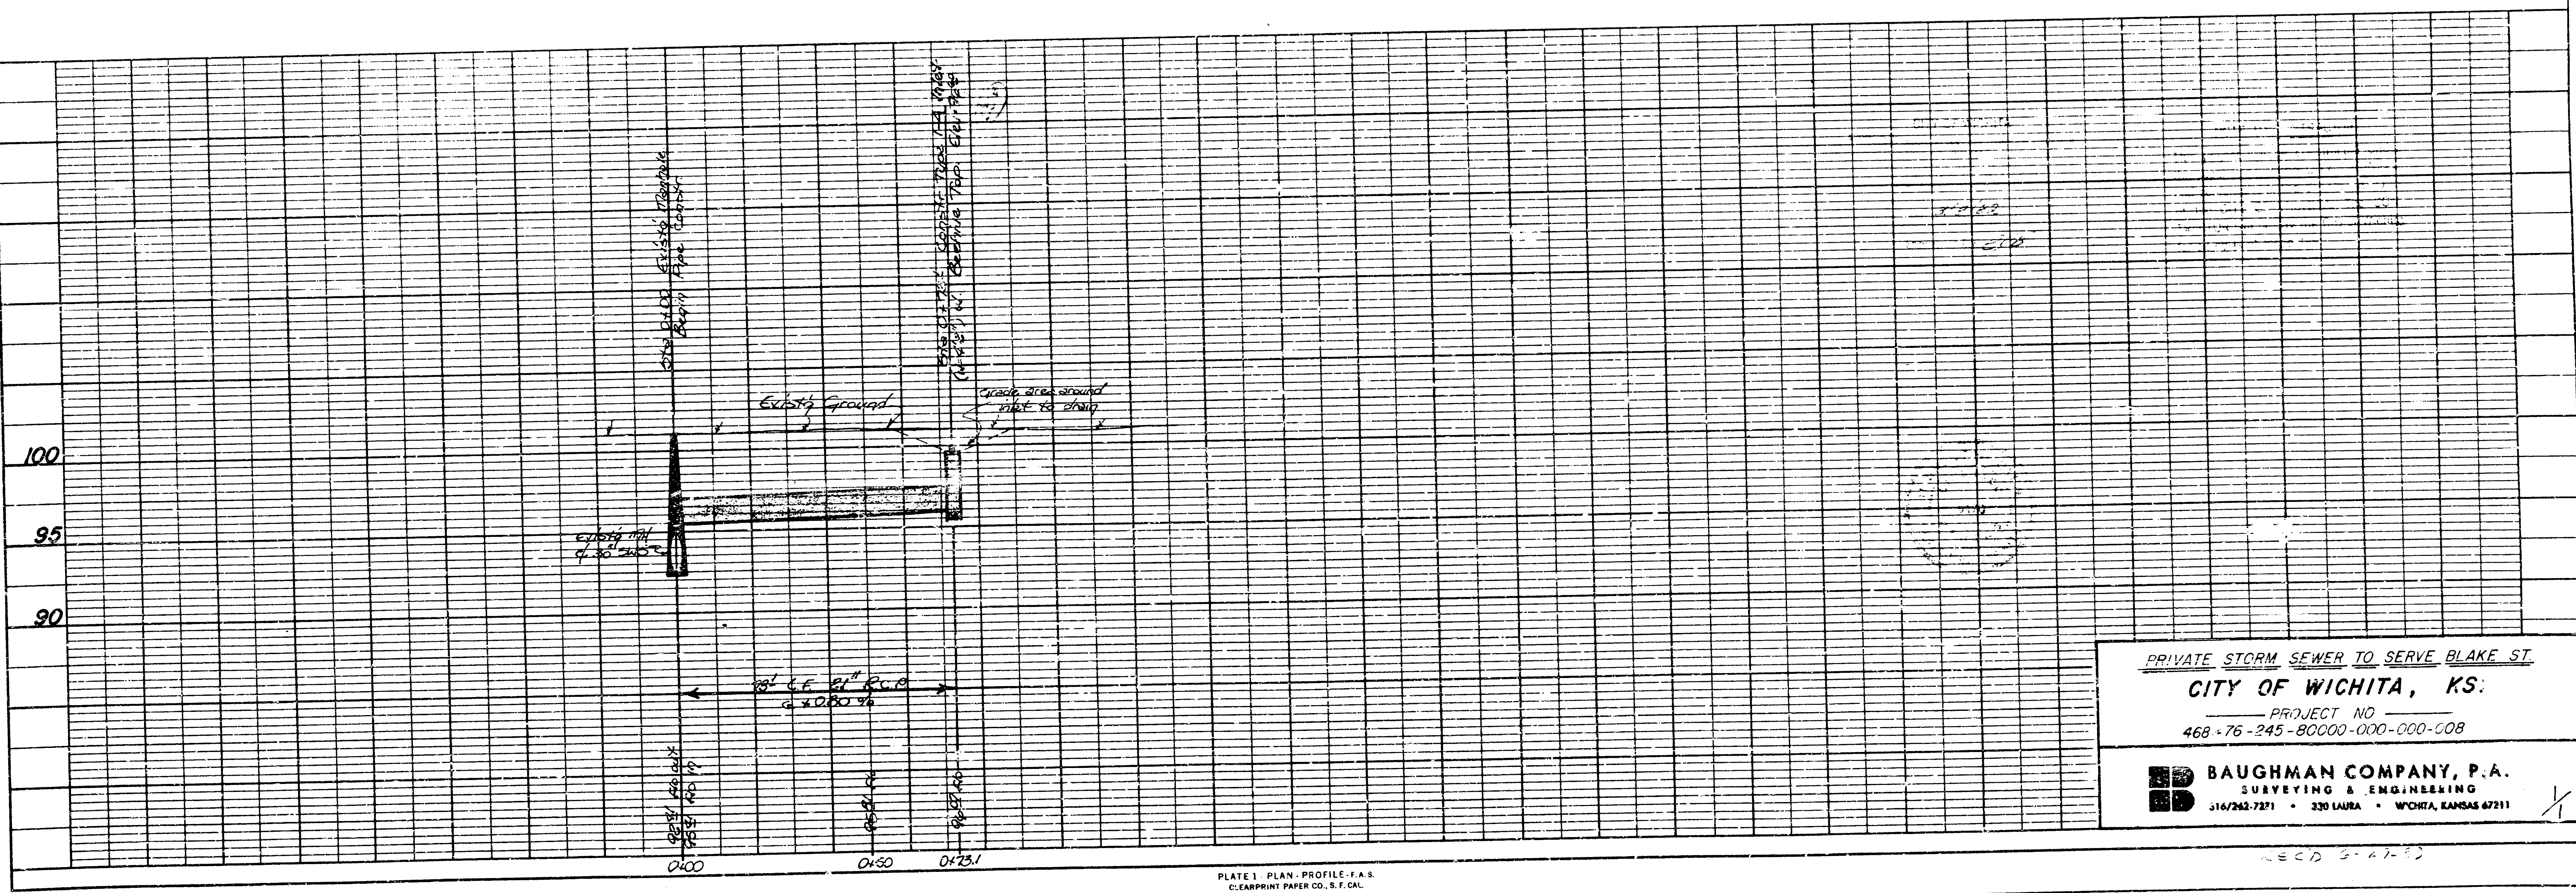


PLATE 1. PLAN - PROFILE - F.A.S.
CLEARPRINT PAPER CO., S.F. CAL.
NO. 1000-1

PRIVATE STORM SEWER TO SERVE BLAKE ST.
CITY OF WICHITA, KS.
PROJECT NO.
468-76-245-80000-000-000-008
BAUGHMAN COMPANY, P.A.
SURVEYING & ENGINEERING
316/262-7271 • 330 LAURA • WICHITA, KANSAS 67211

FILMED FROM THE BEST