


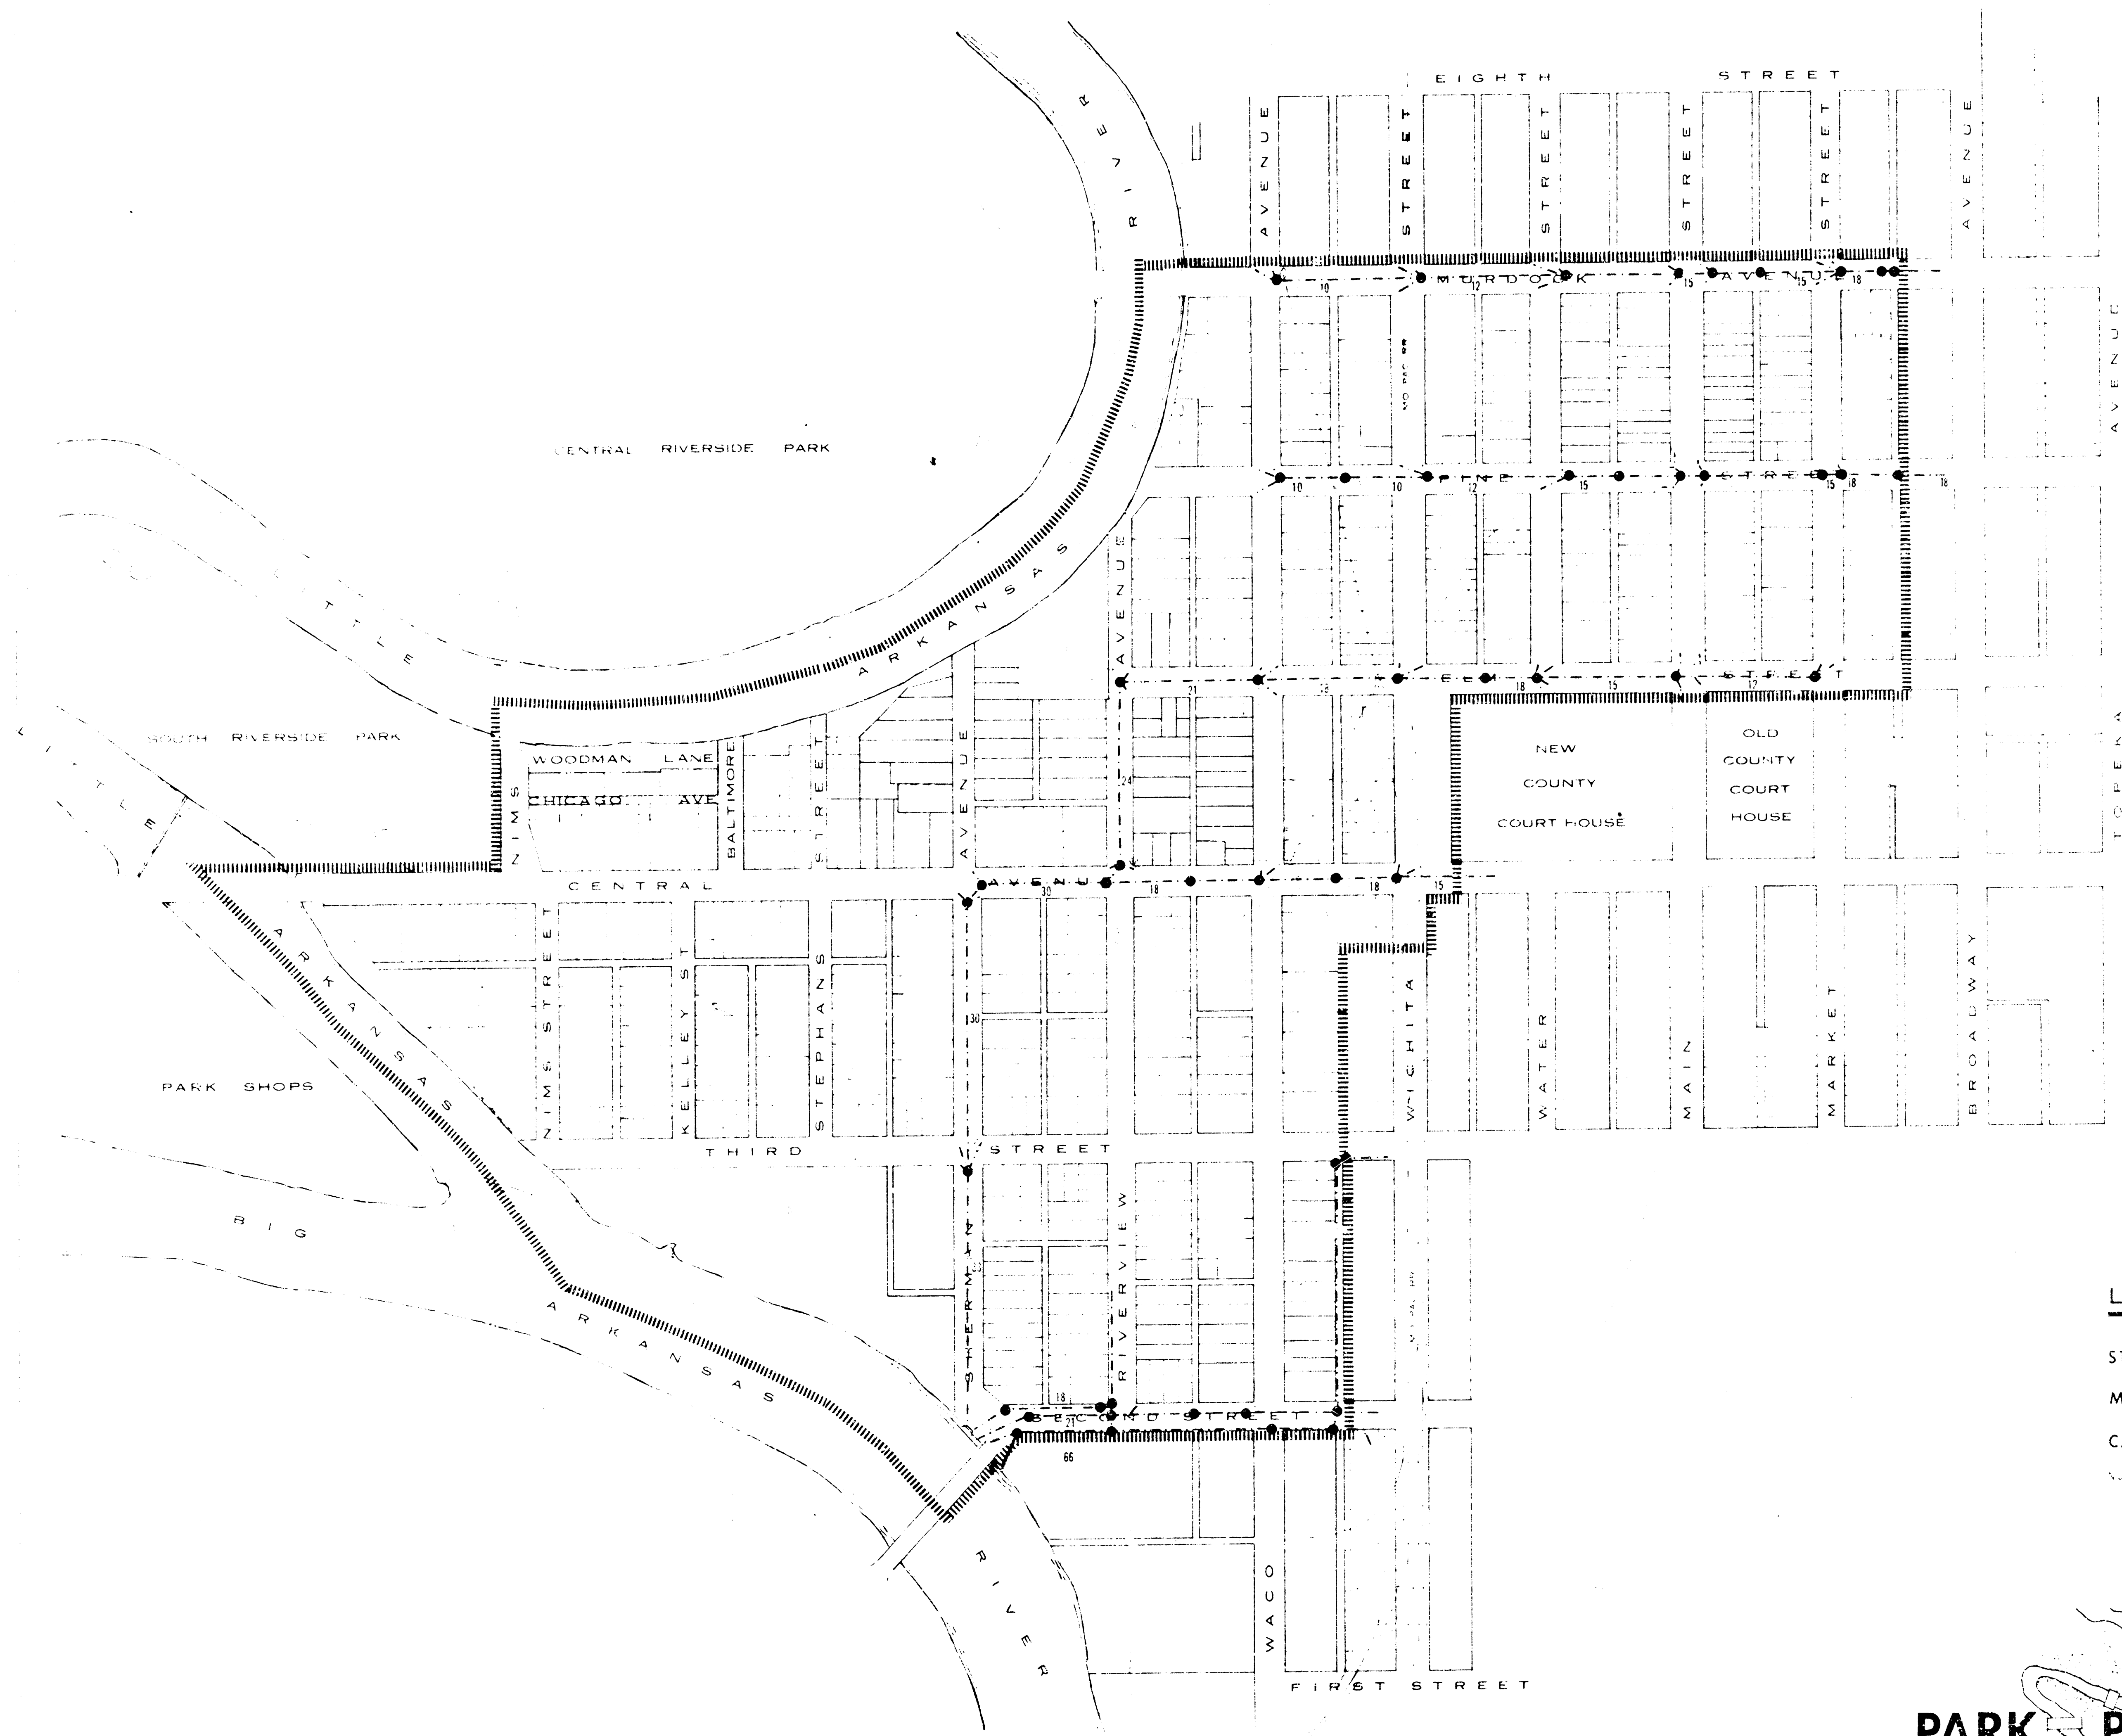

LEGEND

- STORM SEWER -----
- MANHOLE -----●
- CATCH BASIN -----
- NOTE: NUMBERS INDICATE SIZE IN INCHES

STORM SEWER

URBAN RENEWAL AGENCY of the
WICHITA, KANSAS METROPOLITAN AREA

PARK PLAZA G-N-R-P

PLANNING CONSULTANTS
OBLINGER + SMITH - WICHITA, KANSAS
kansas R-13

