


47th Street South

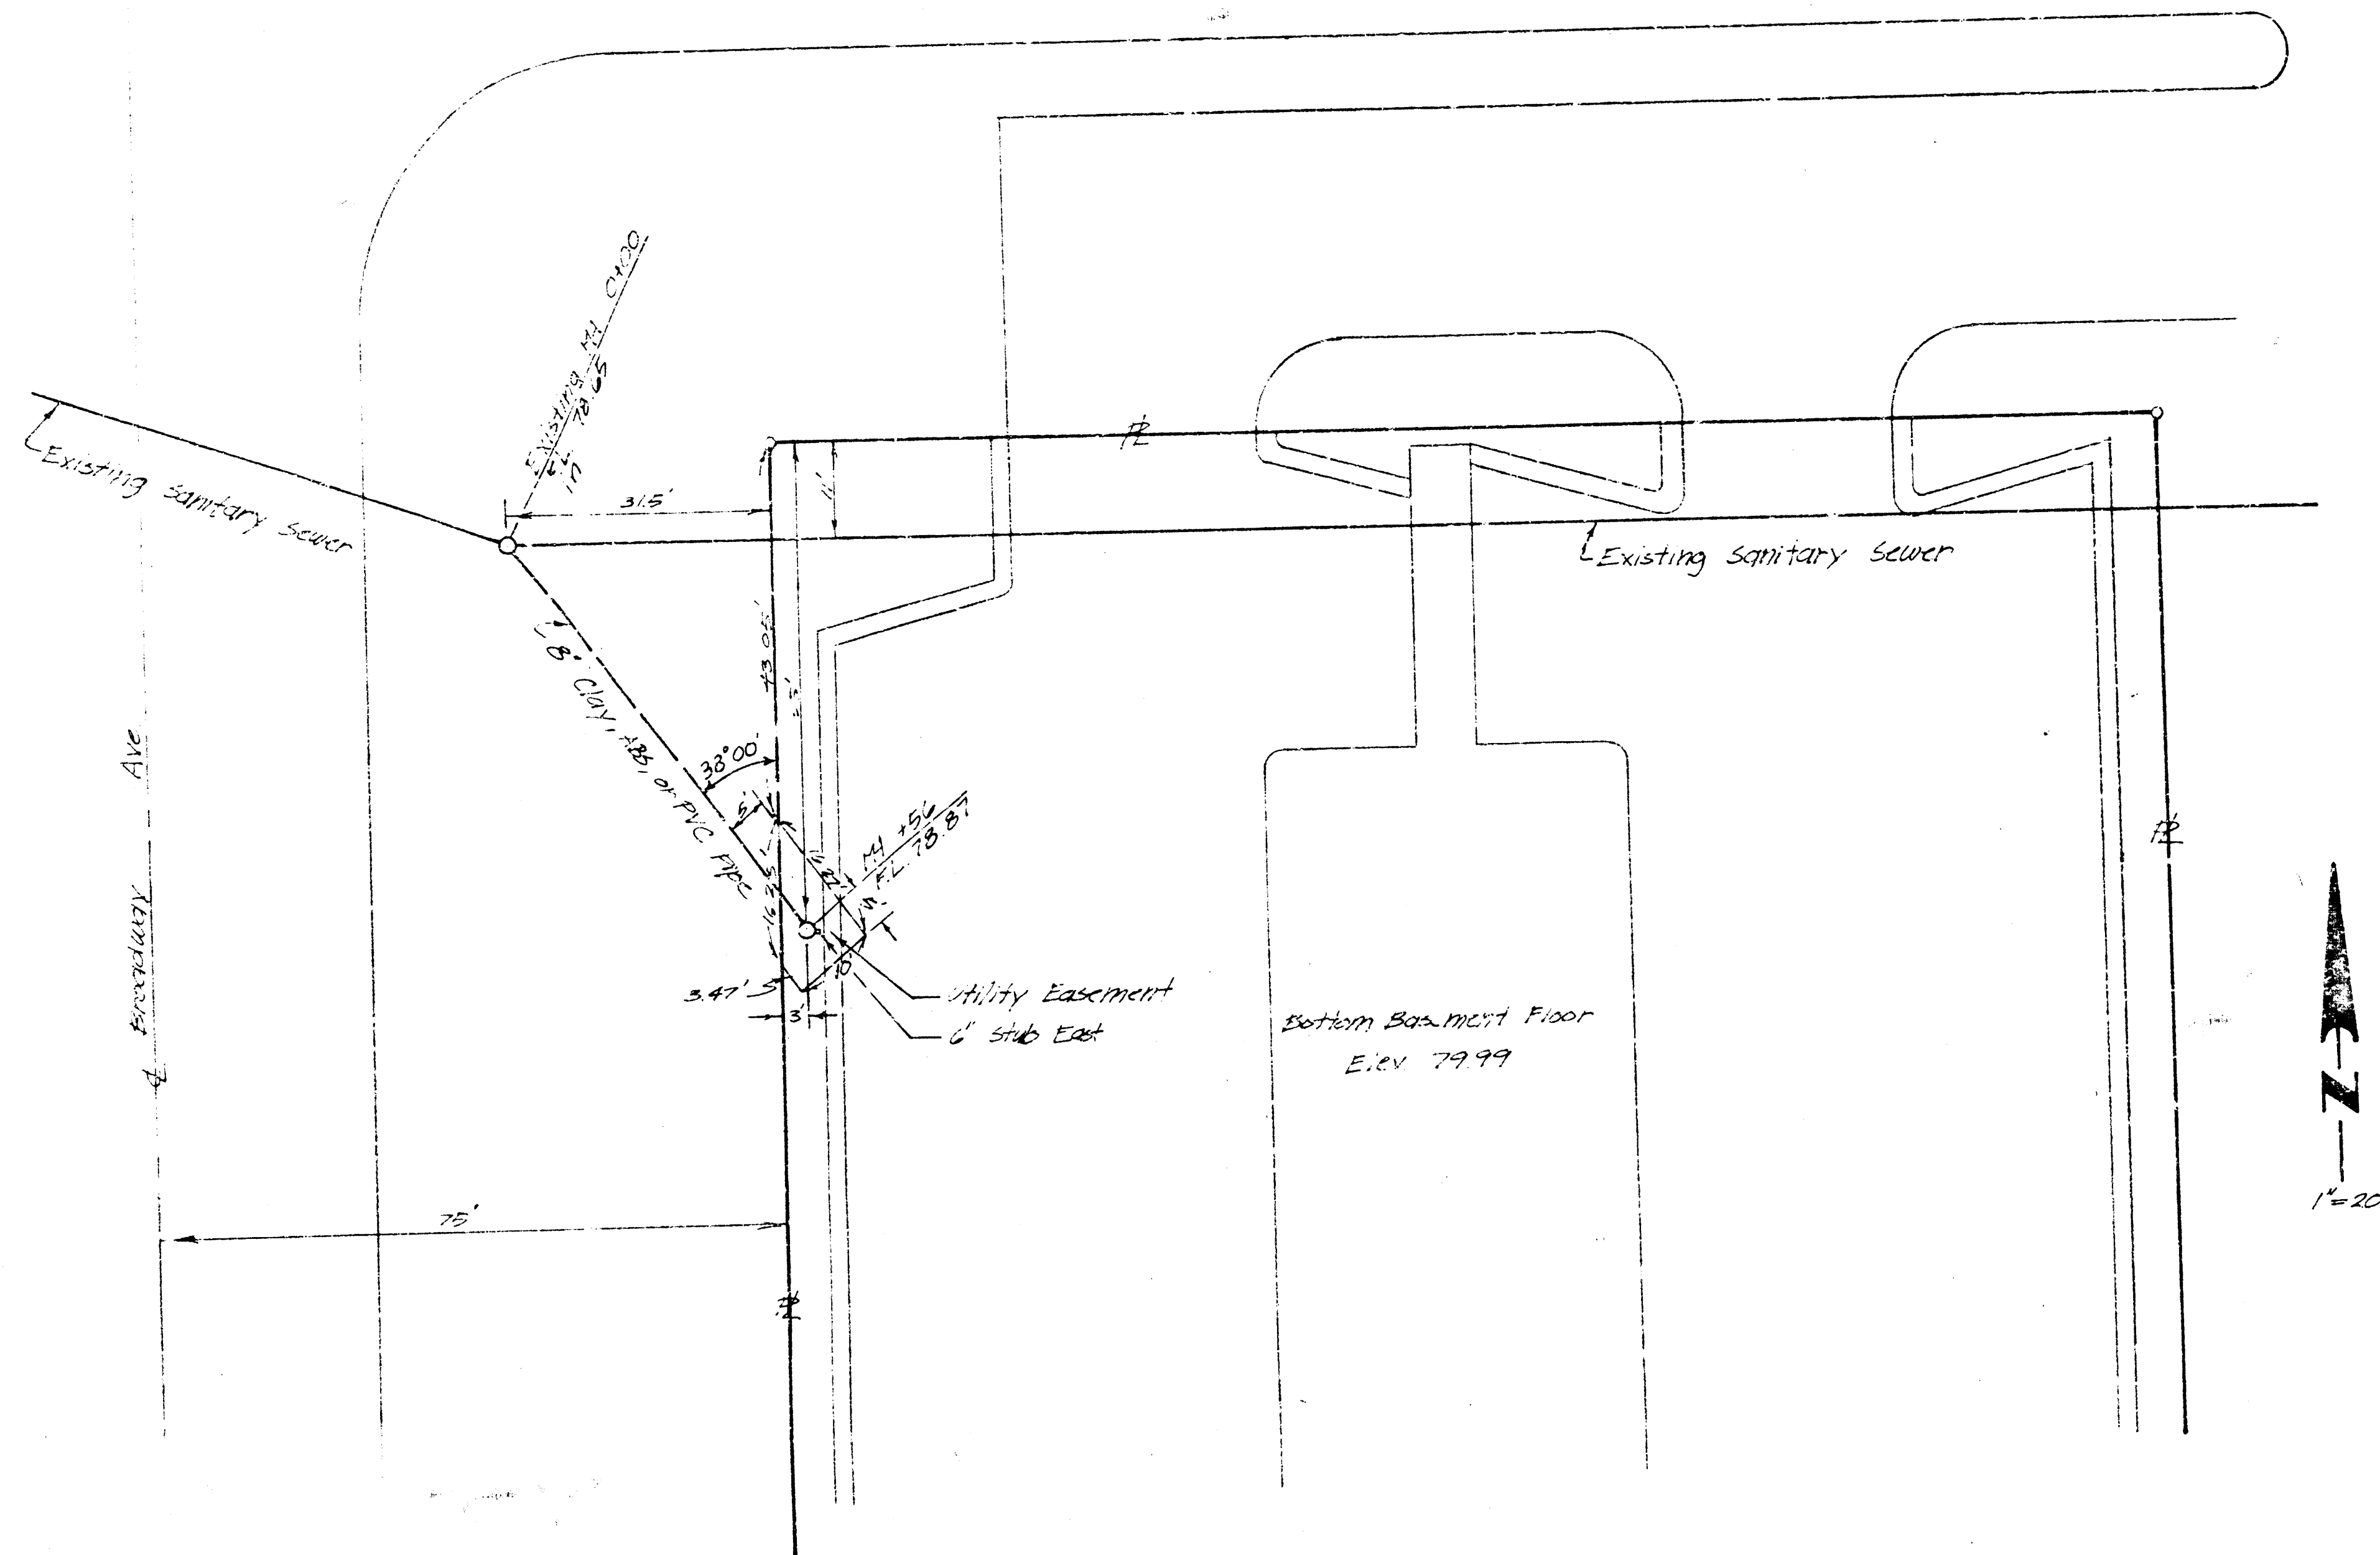


PROJECT NO. DBKW707028

6-20-77

APPROVED AS NOTED	
By CITY ENGINEER	
Sanitary Sewers	<i>[Signature]</i>
Storm Sewers	
Driveway Approaches	

NOTE TO CONTRACTOR
 This project will be constructed under the supervision of the CITY ENGINEER and conforming to the SPECIFICATIONS of the CITY OF WICHITA. The CONTRACTOR will reimburse the City of Wichita for all cost of Engineering and Inspection.

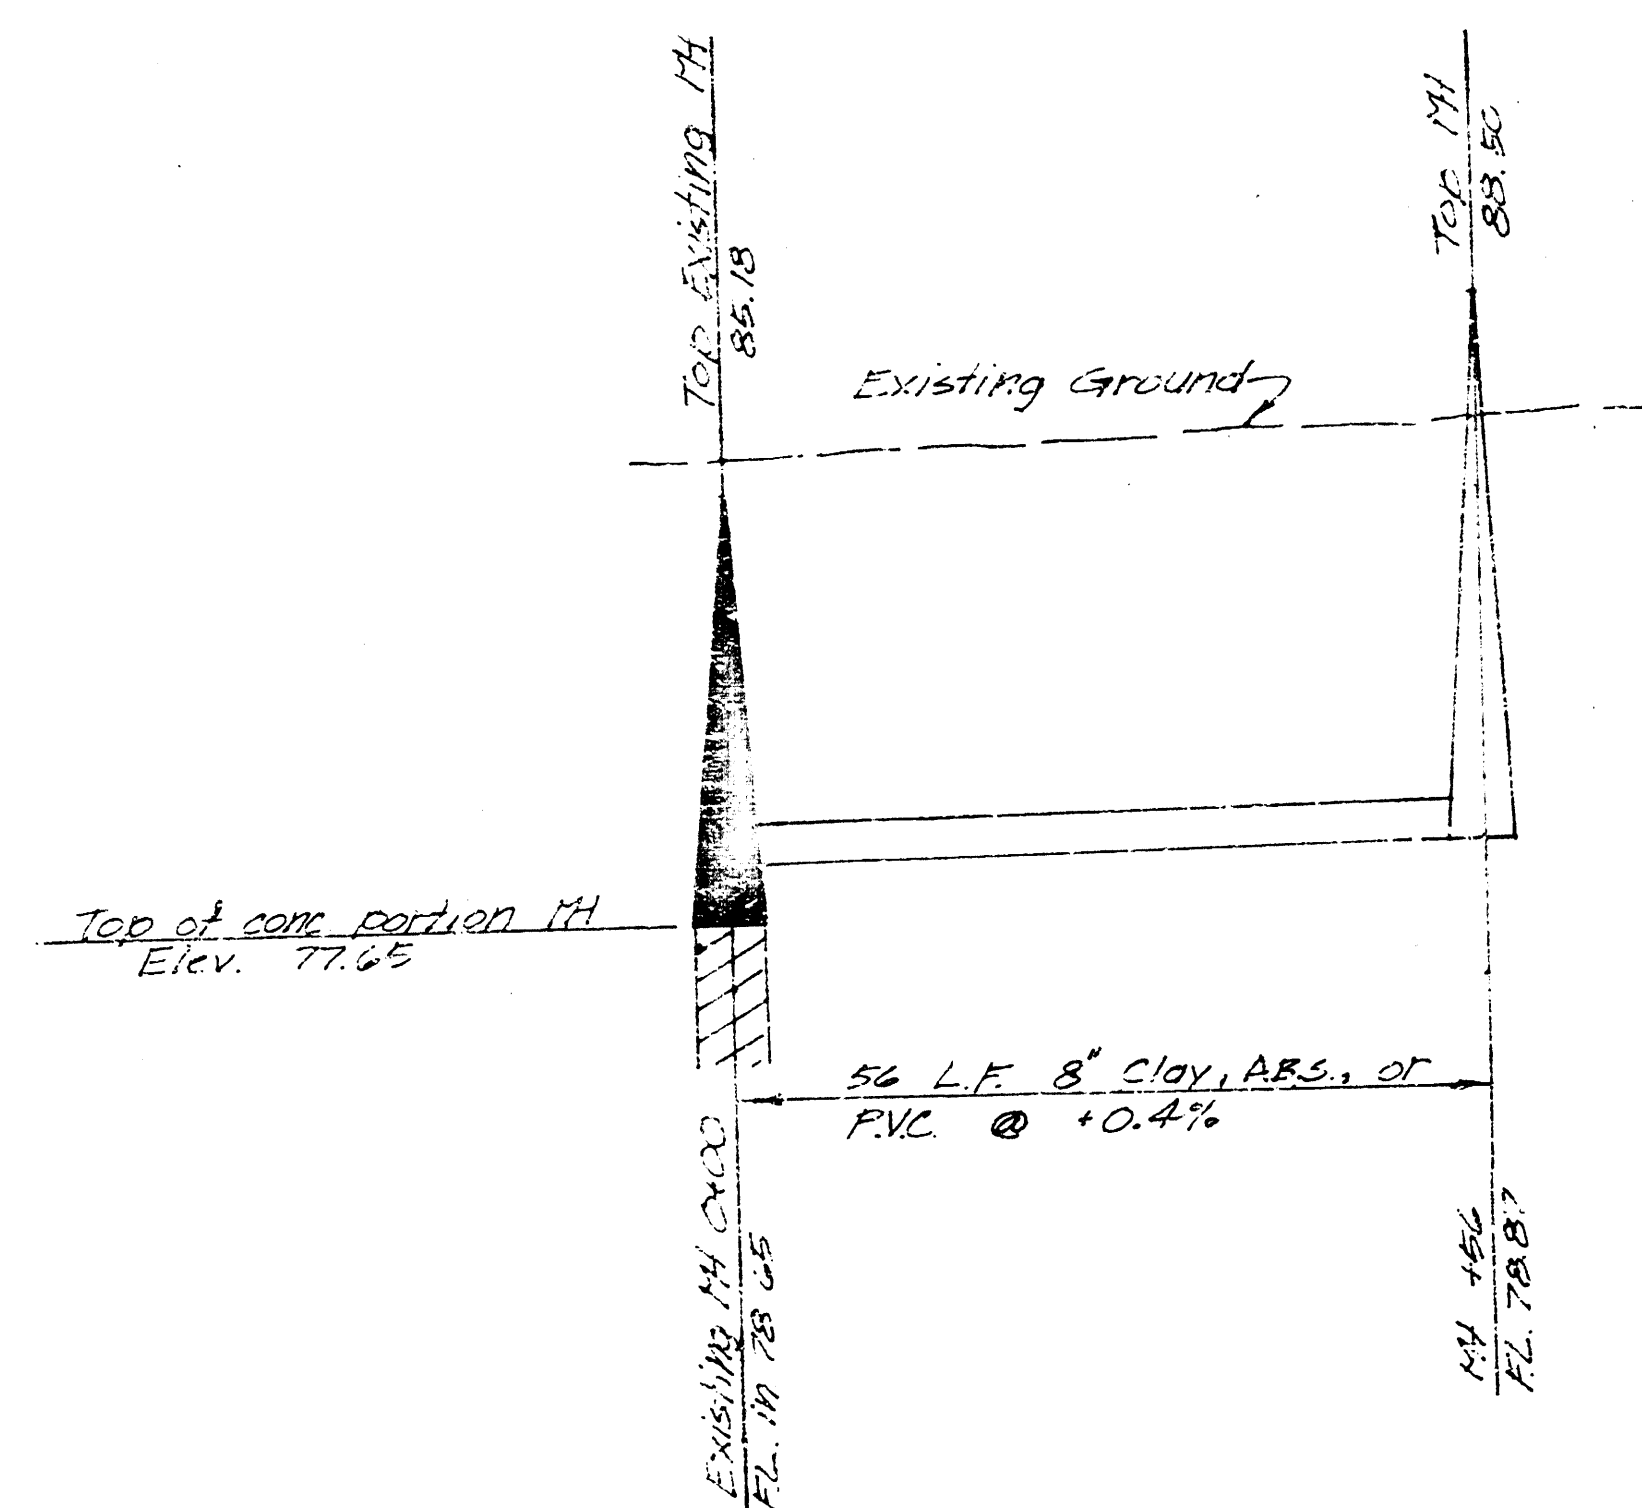

Sanitary Sewer

McDonald's Lease in Nolan's Gardens, Sedgwick County, Kansas.

R.D. Taylor, P.E.
 May 27, 1977

