


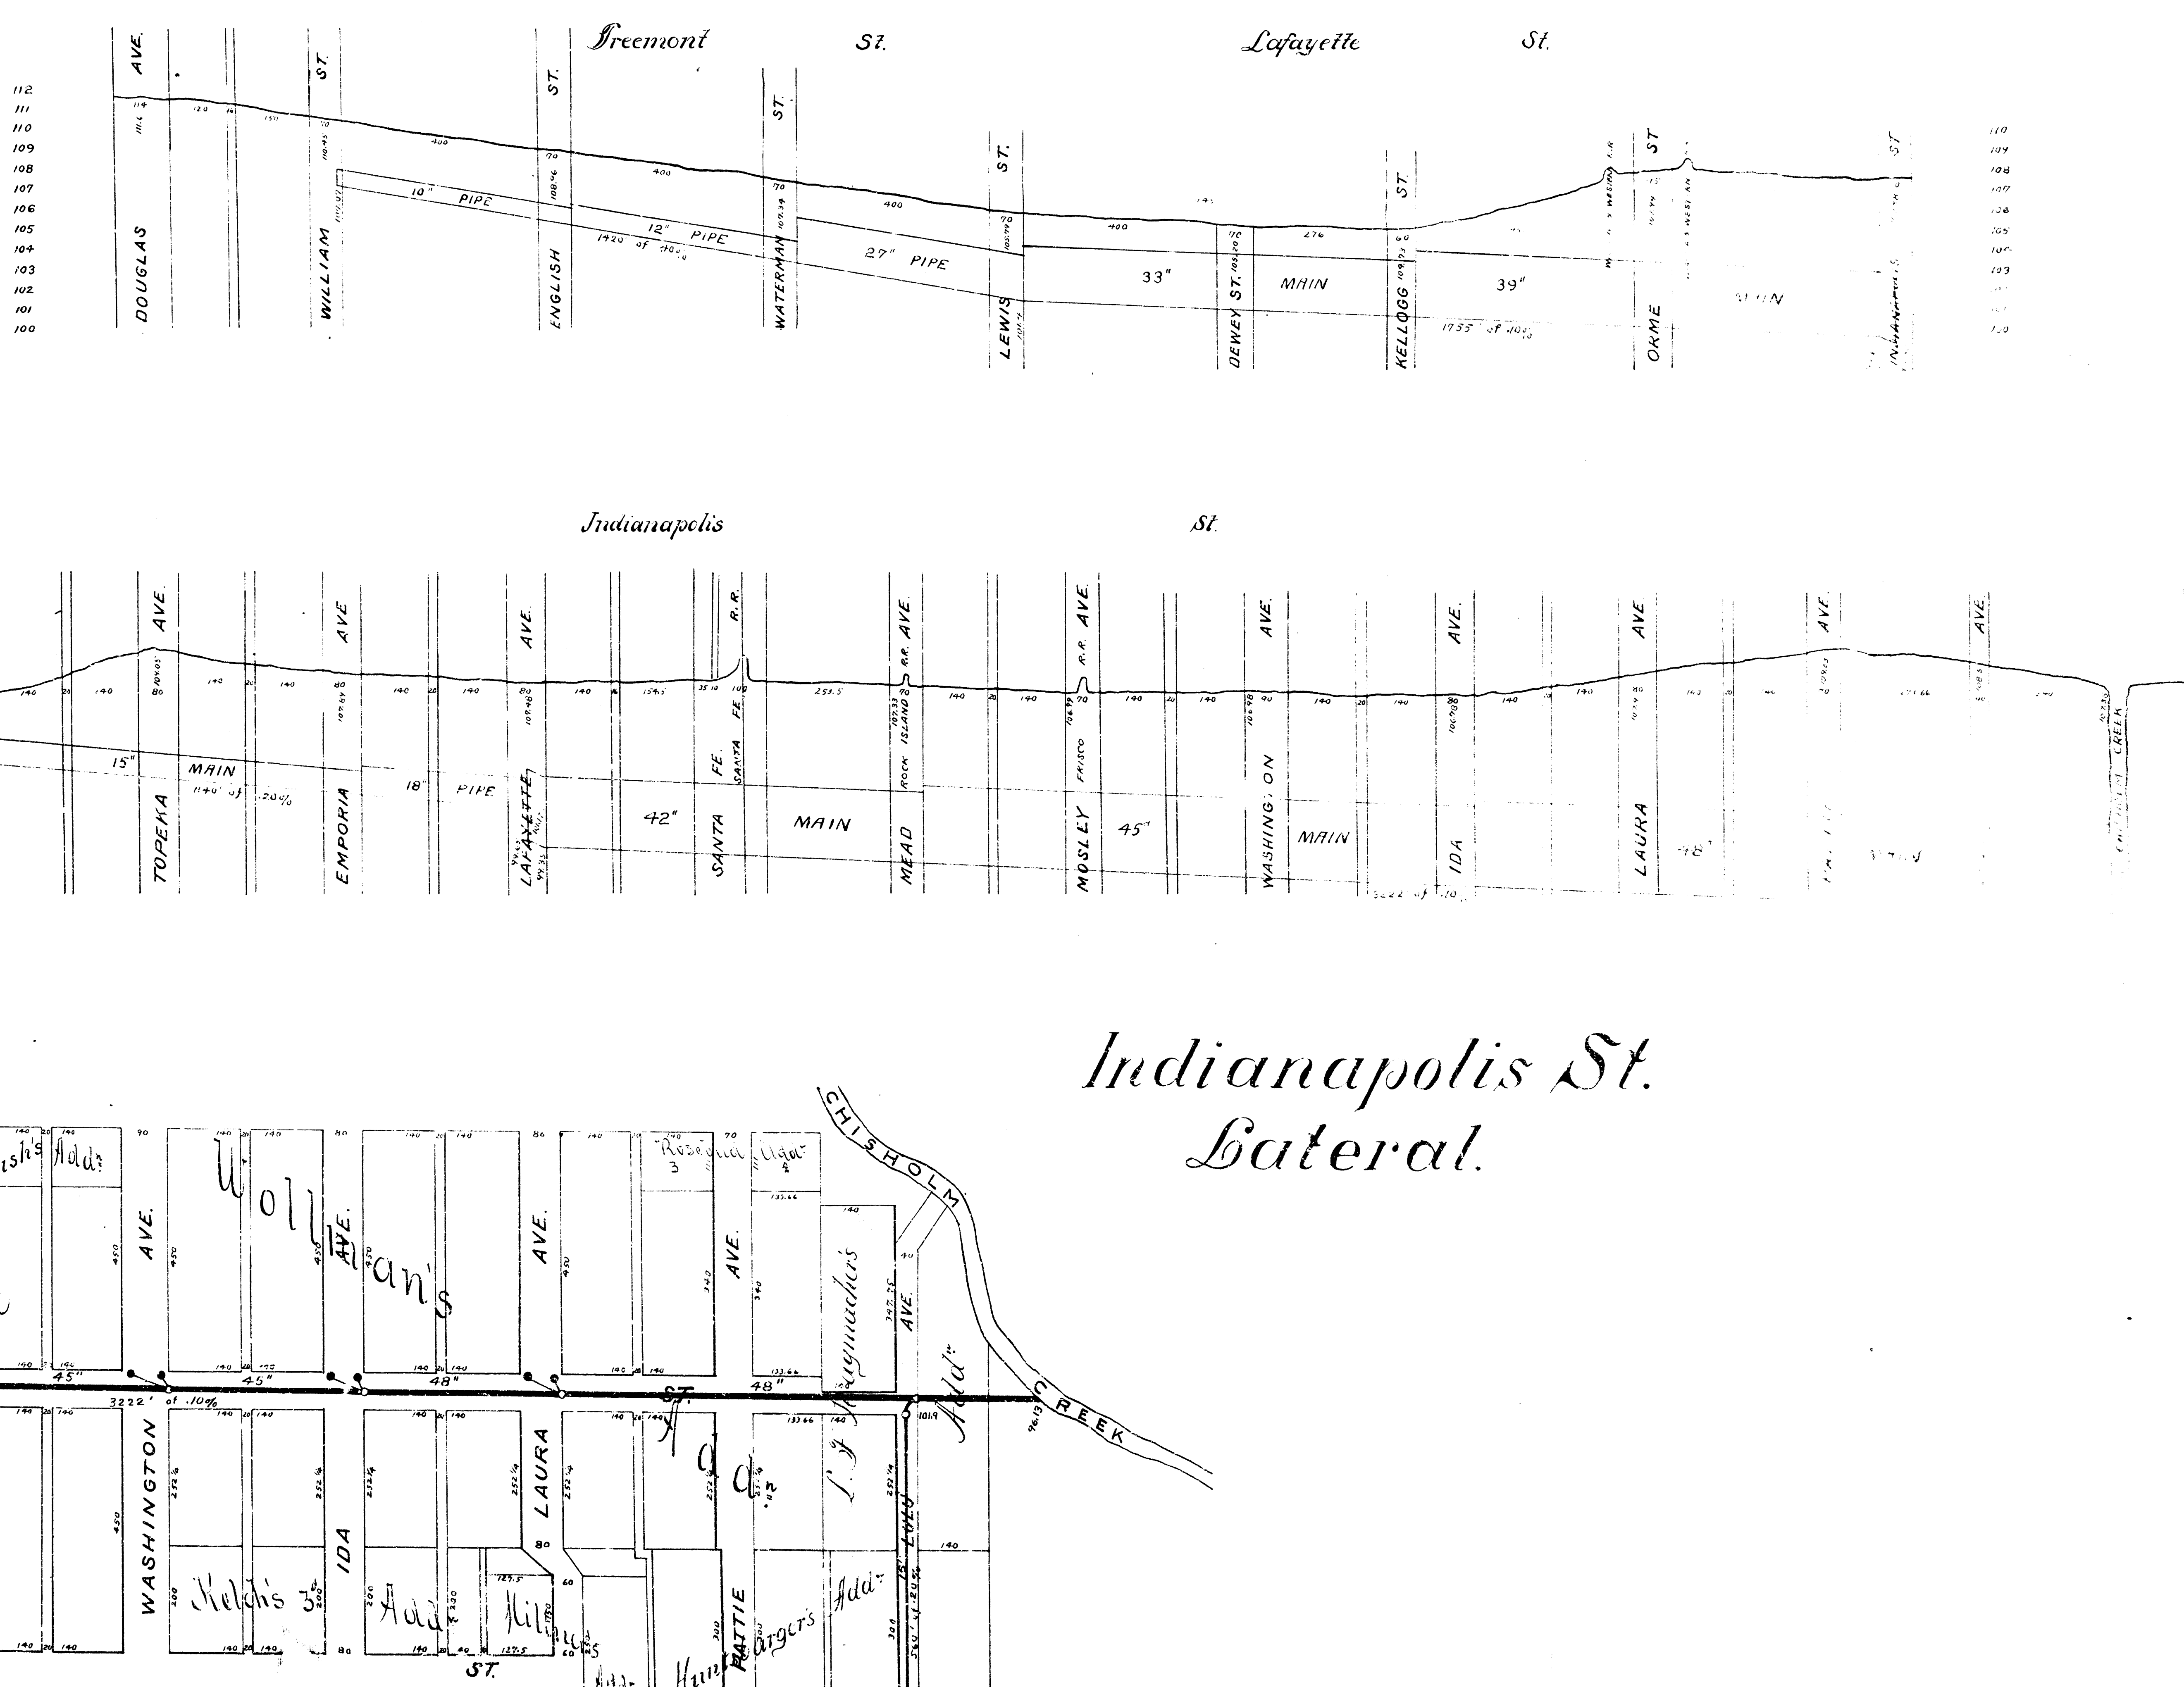

*Indianapolis St.
Lateral.*