



B.M. 124.20 "X" Cut Top 2" Bolt South Side Steel H.L.P., N.E. Cor. 17TH & Topeka.

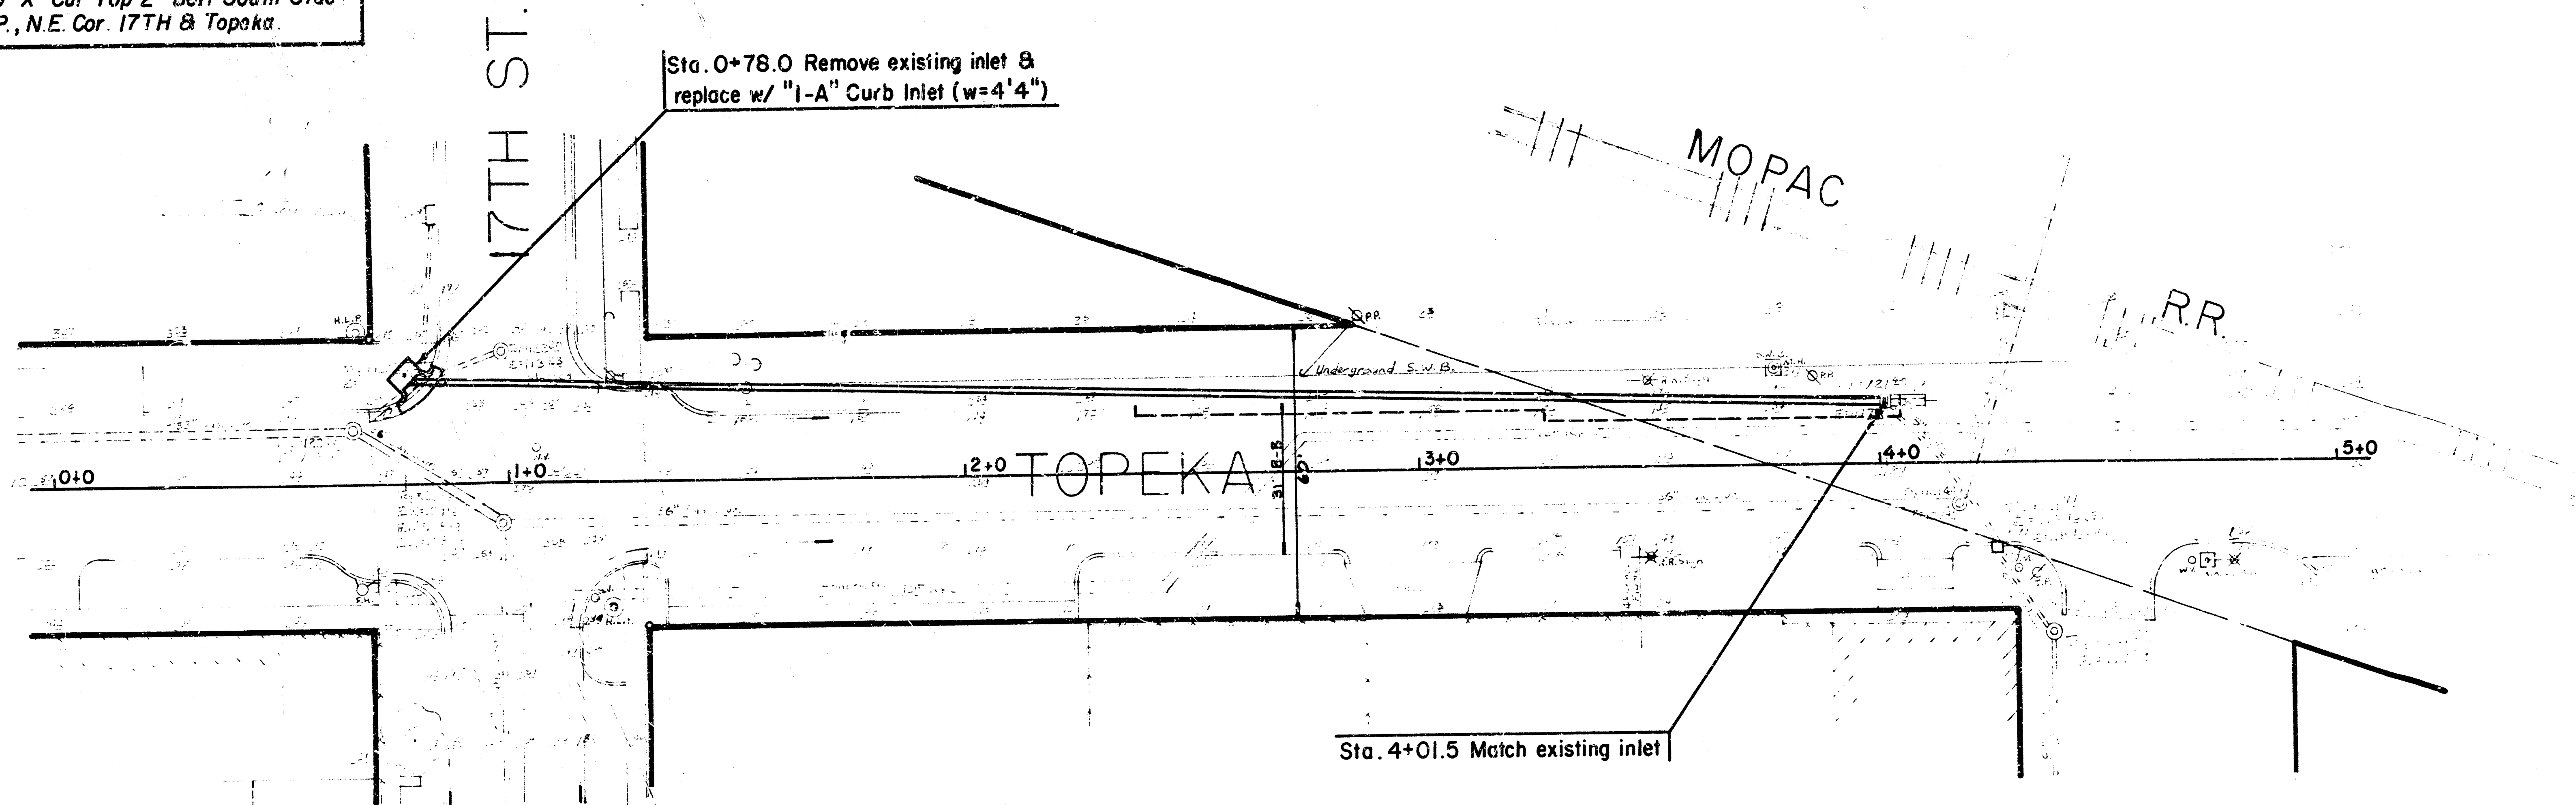

NOTES:

1. Remove existing 8" pipe as needed, plug remainder in place.
2. Sidewalk shall be paid as L.F. of sidewalk removed and replaced.
3. Curb and gutter shall be paid as L.F. of pavement removed and replaced.

B.M. 122.30 "D" N.E. Corner Concrete Base Sign, S.E. Cor. 17TH & Broadway

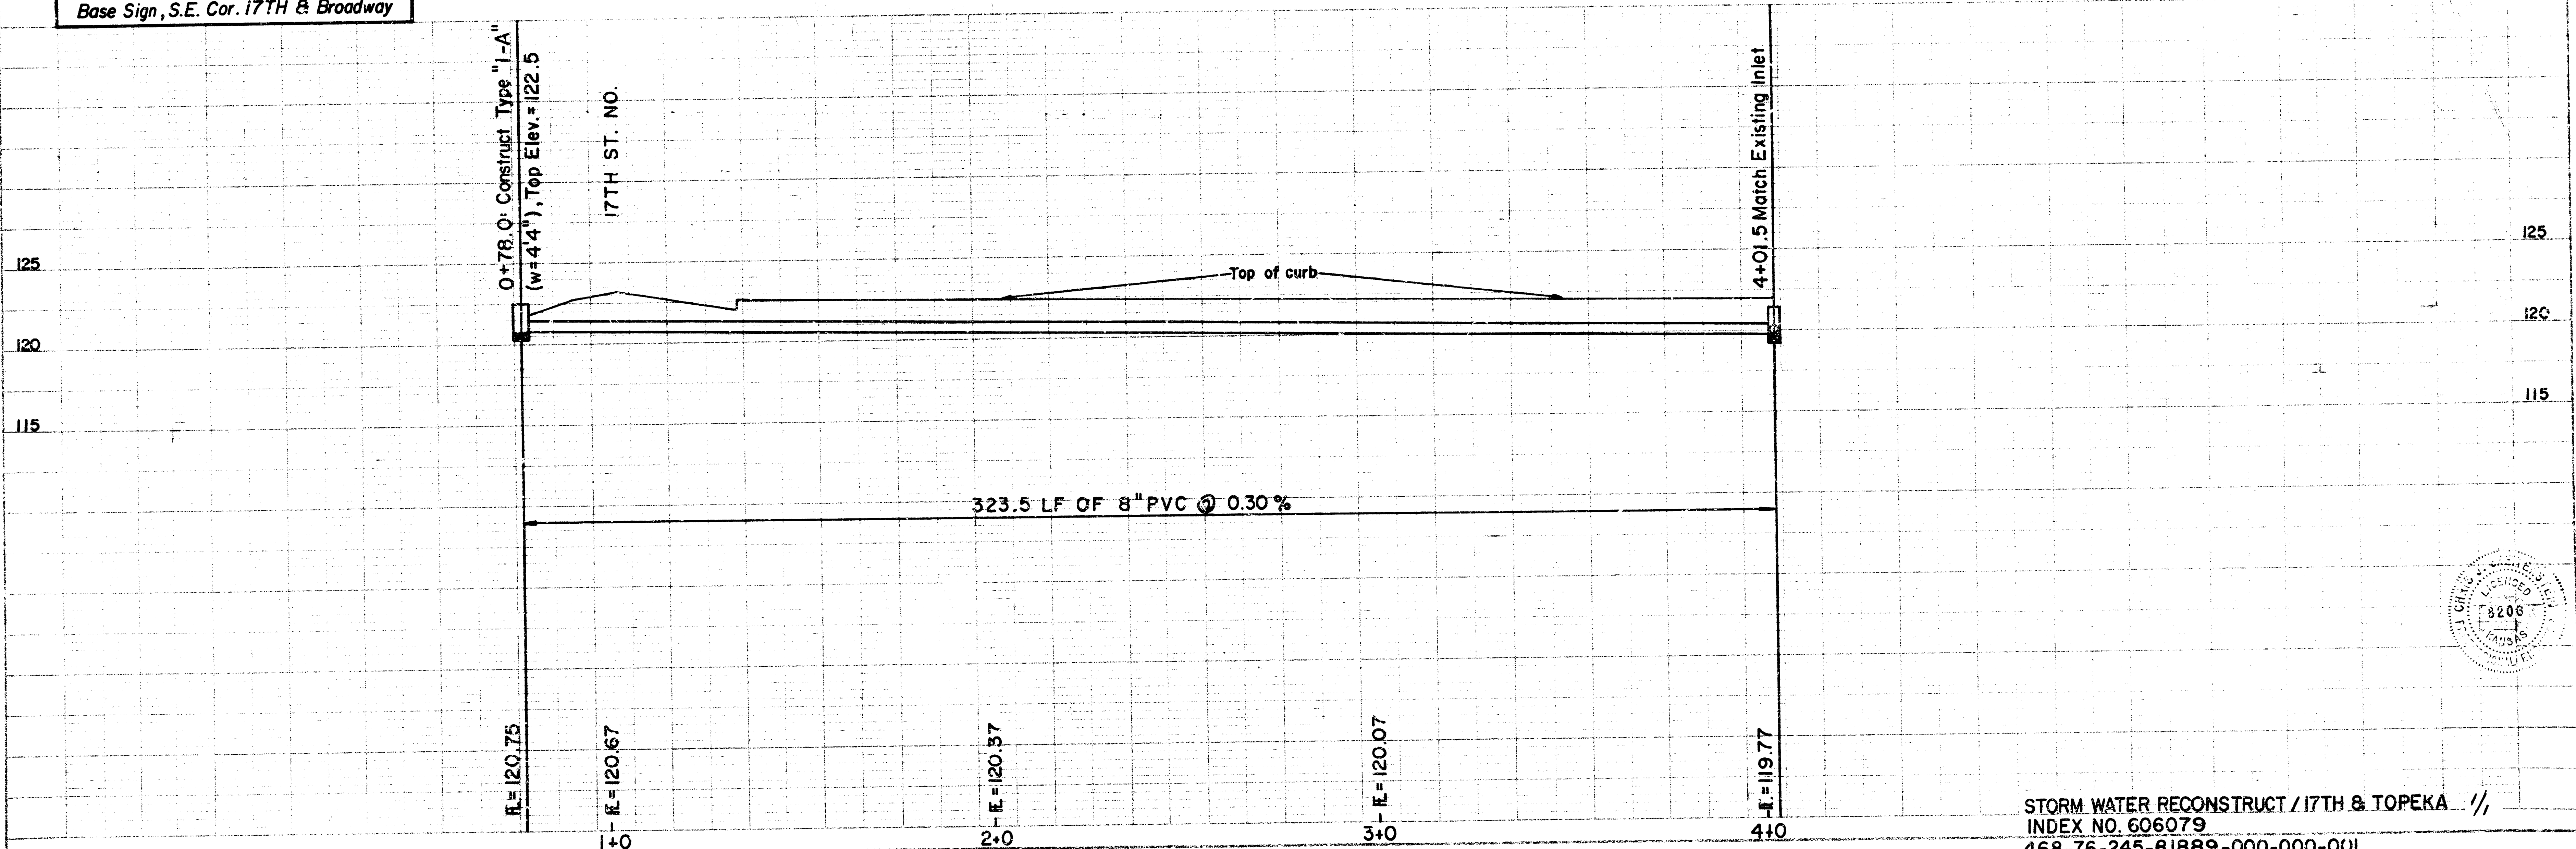

STORM WATER RECONSTRUCT / 17TH & TOPEKA
INDEX NO. 606079
468-76-245-81889-000-000-001

FILMED FROM THE BEST
AVAILABLE COPY