


SCALE: 1" = 20' Horizontal
1" = 4' Vertical

NOTE: Horizontal Scale → = 1'

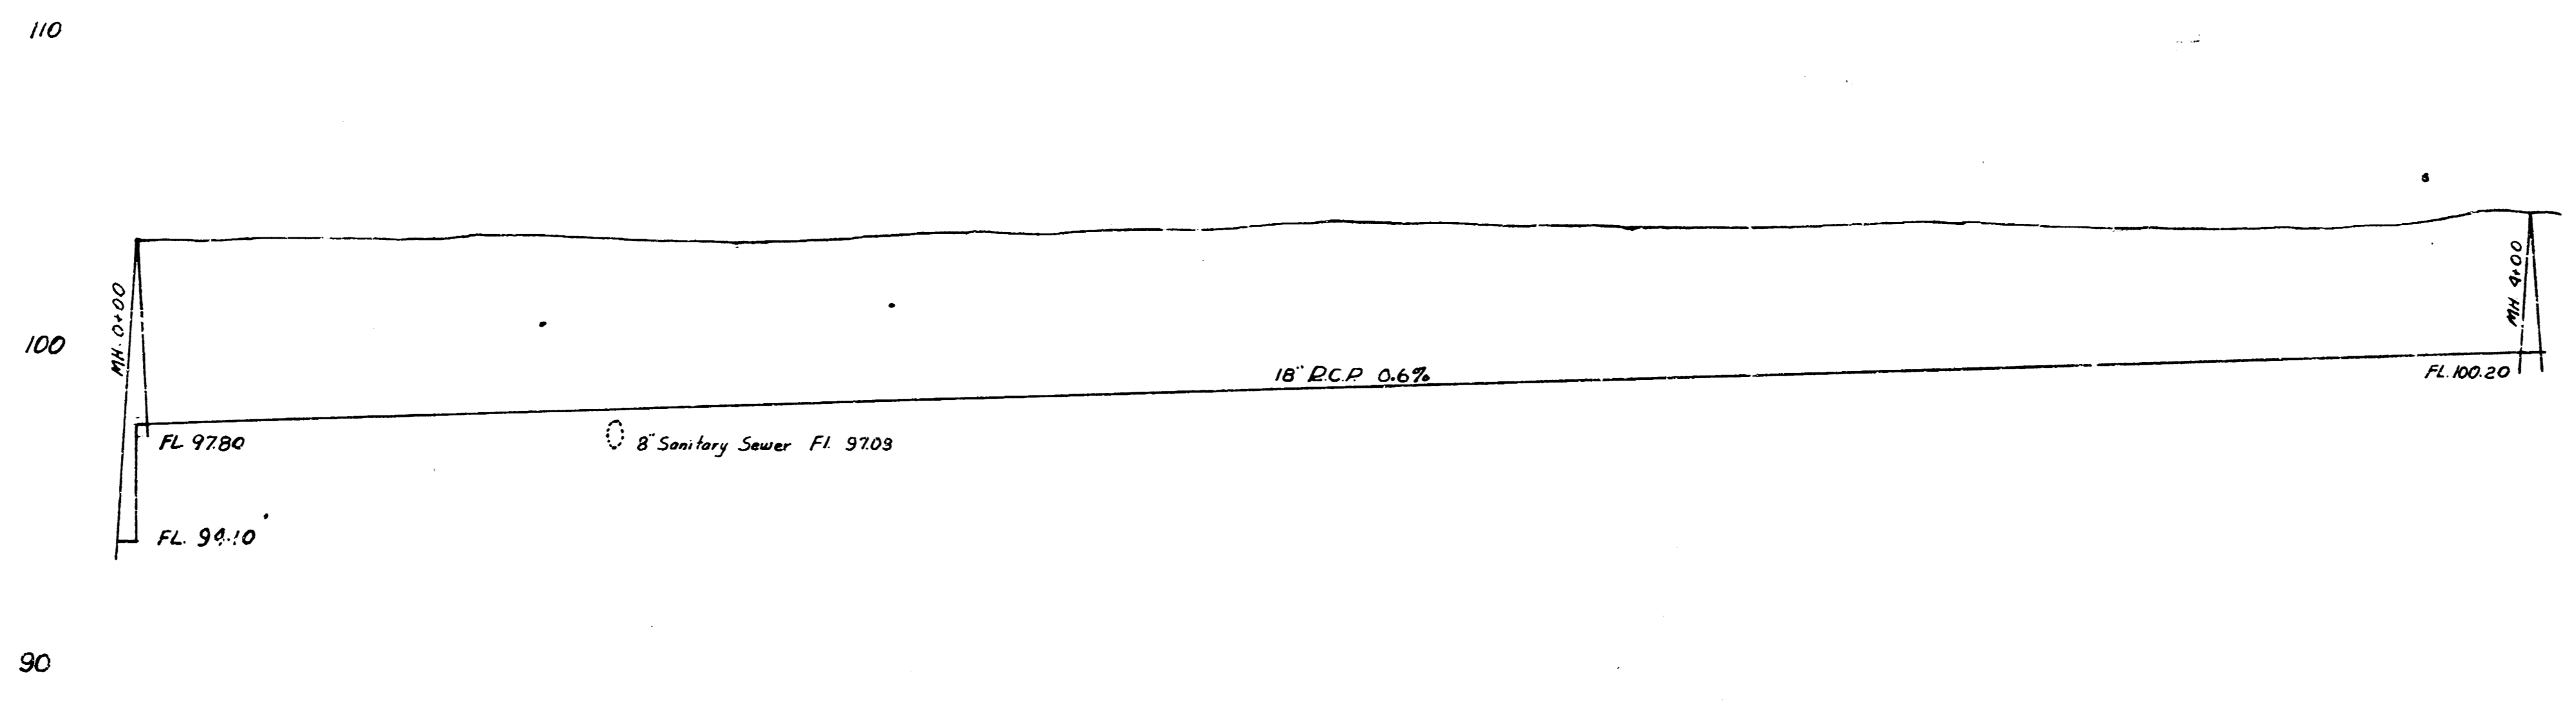

South of Mesita.
Womer Storm Sewer
City of Wichita, Kansas
L.K. White City Engineer
1950