


PROFILE
WATERMAN
UNDER ELEV.
TRACKS

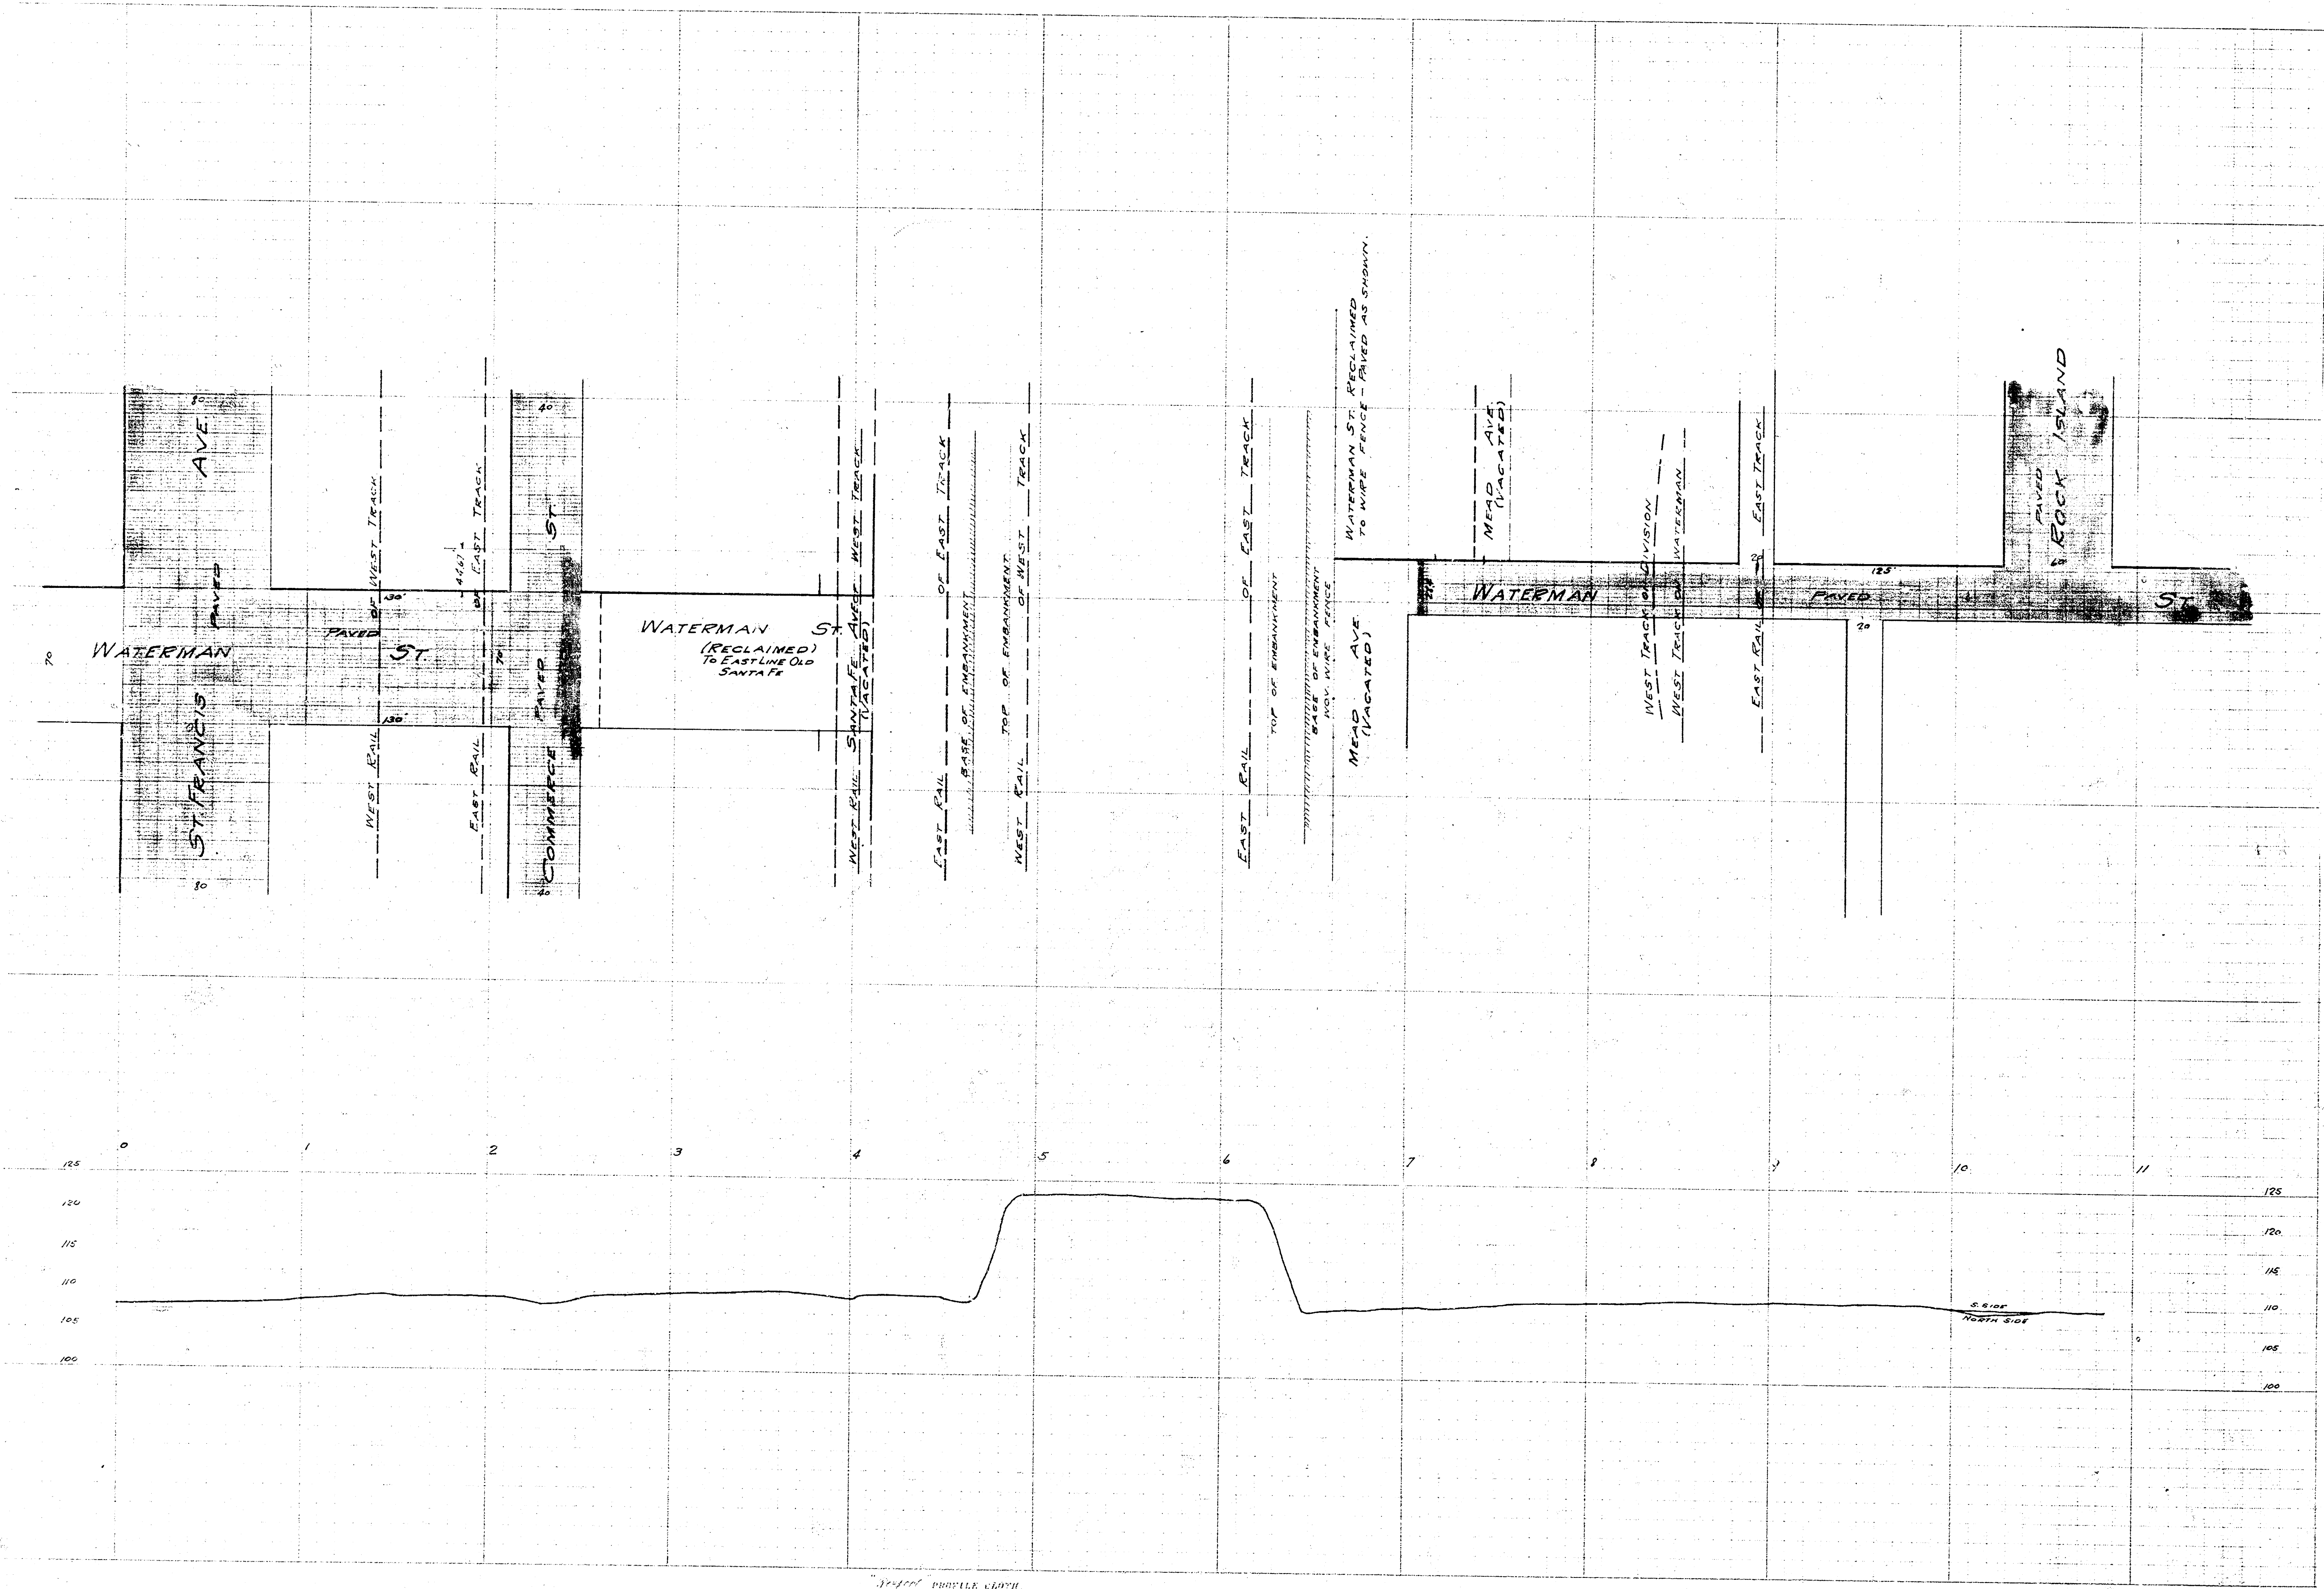

31-1000 PROFILE CLOTH
PLATE A
EUGENE DISTANCE CO.

31-1000 PROFILE CLOTH
PLATE A
EUGENE DISTANCE CO.