


B.M. 130.159 City Disc N. Hub Guard
Bridge over Big Ditch @ E. End Bridge

NOTE: Match all drives
except drive (W) Sta. 6+50

B.M. 118.88 S.W. cor. Conc.
Porch House #116 Flora

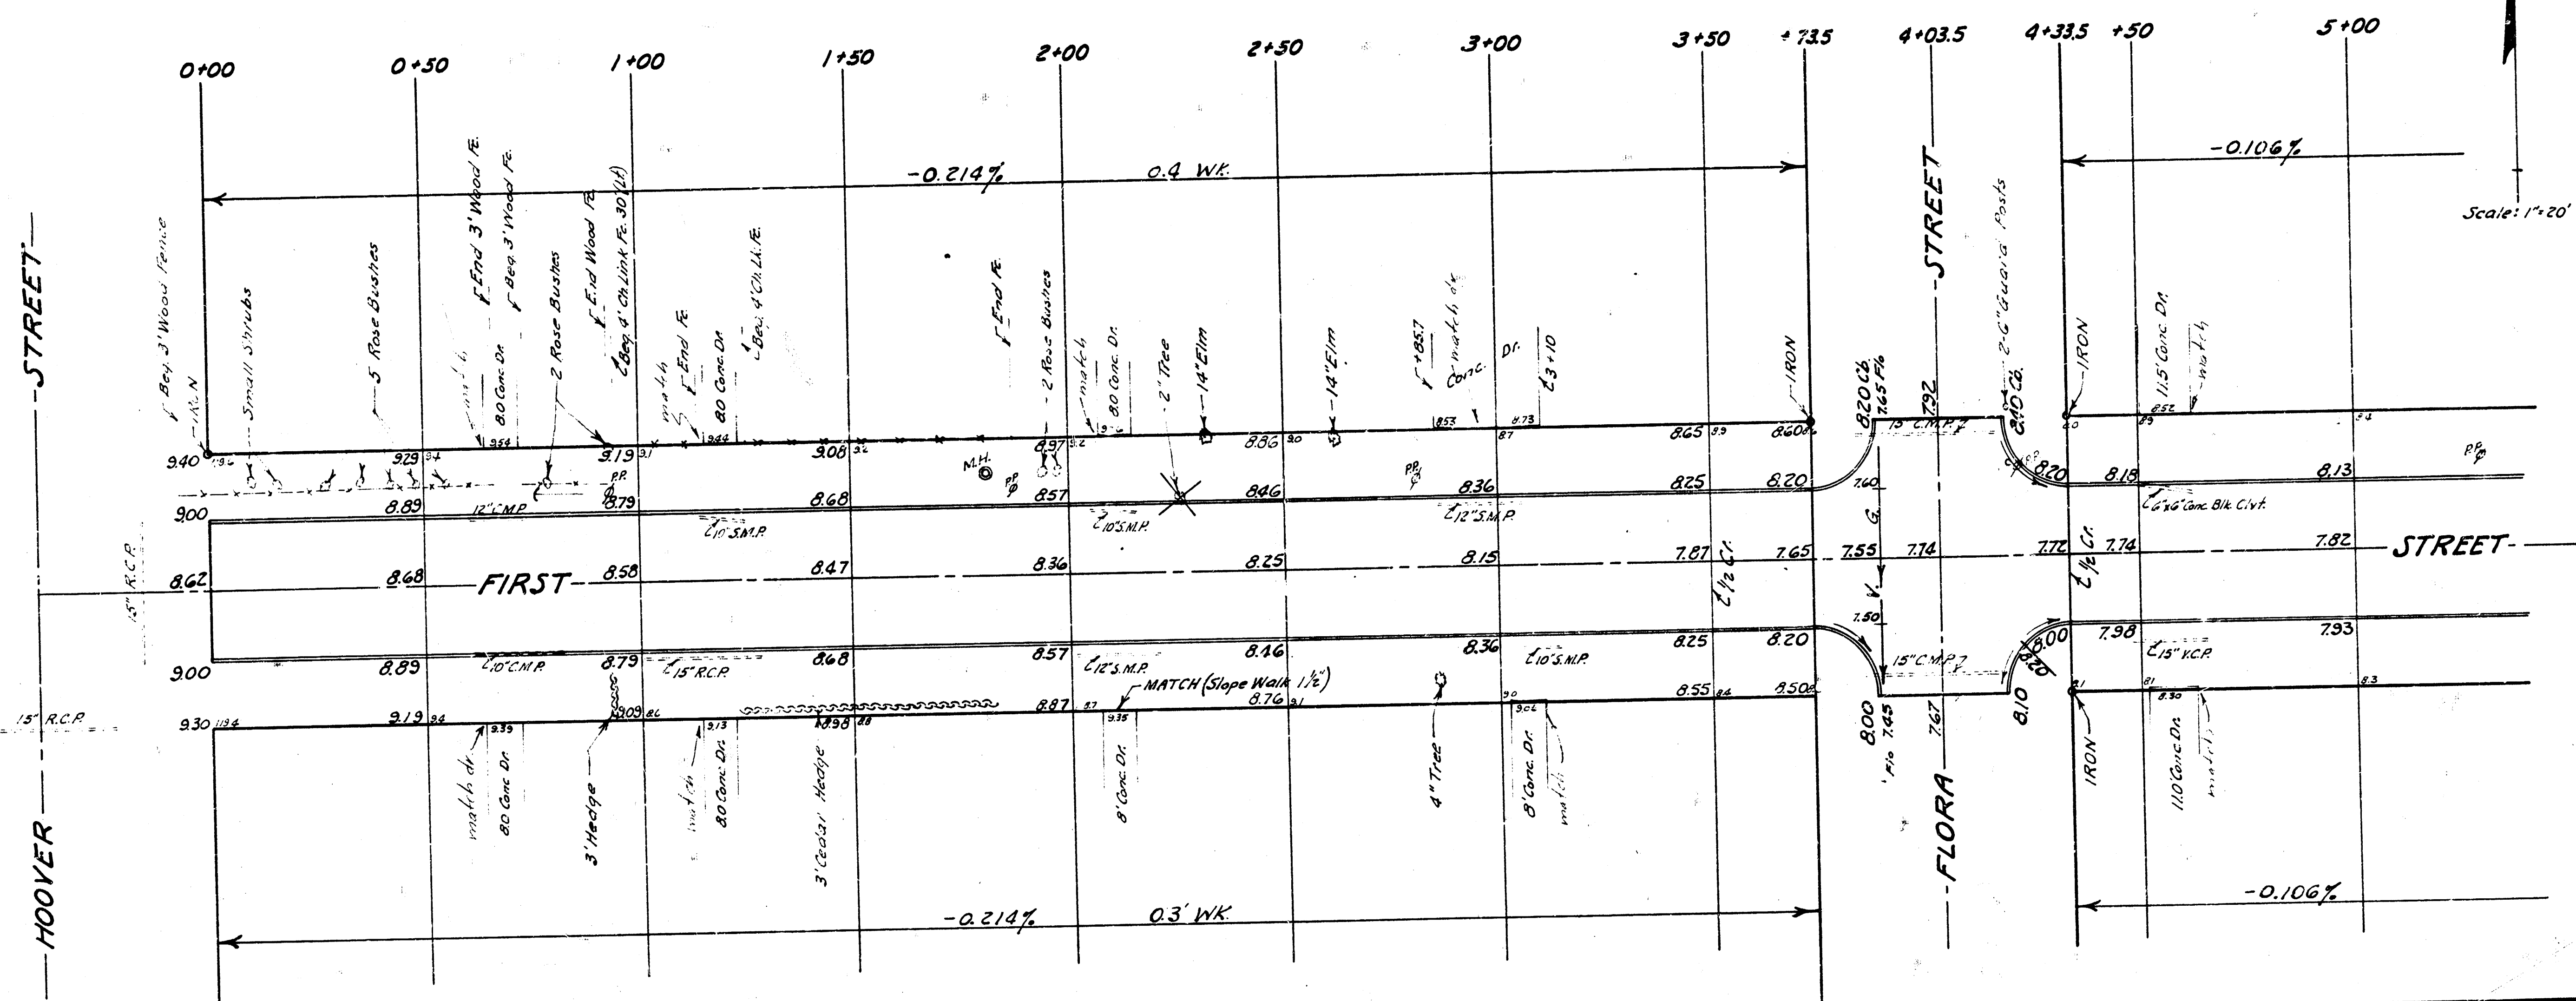

	CITY		PROPERTY	
	EXC.	COMP. FILL	EXC.	COMP. FILL
Cu. Yds.	143	2	898	69
+10%	14	0	89	7
Totals	157	2	977	76 cu. yds.

FIRST STREET
FROM E.L. HOOVER ST.
TO W.L. ELDER ST.
30'-6" Conc. & Int. Curb
B.E. SMITH CITY ENGINEER
CITY OF WICHITA, KANSAS
JULY 1962 Project No. C10-11



1/3

