


Survey V.L.G. 5th 752
Plan V.L.G.
Checked

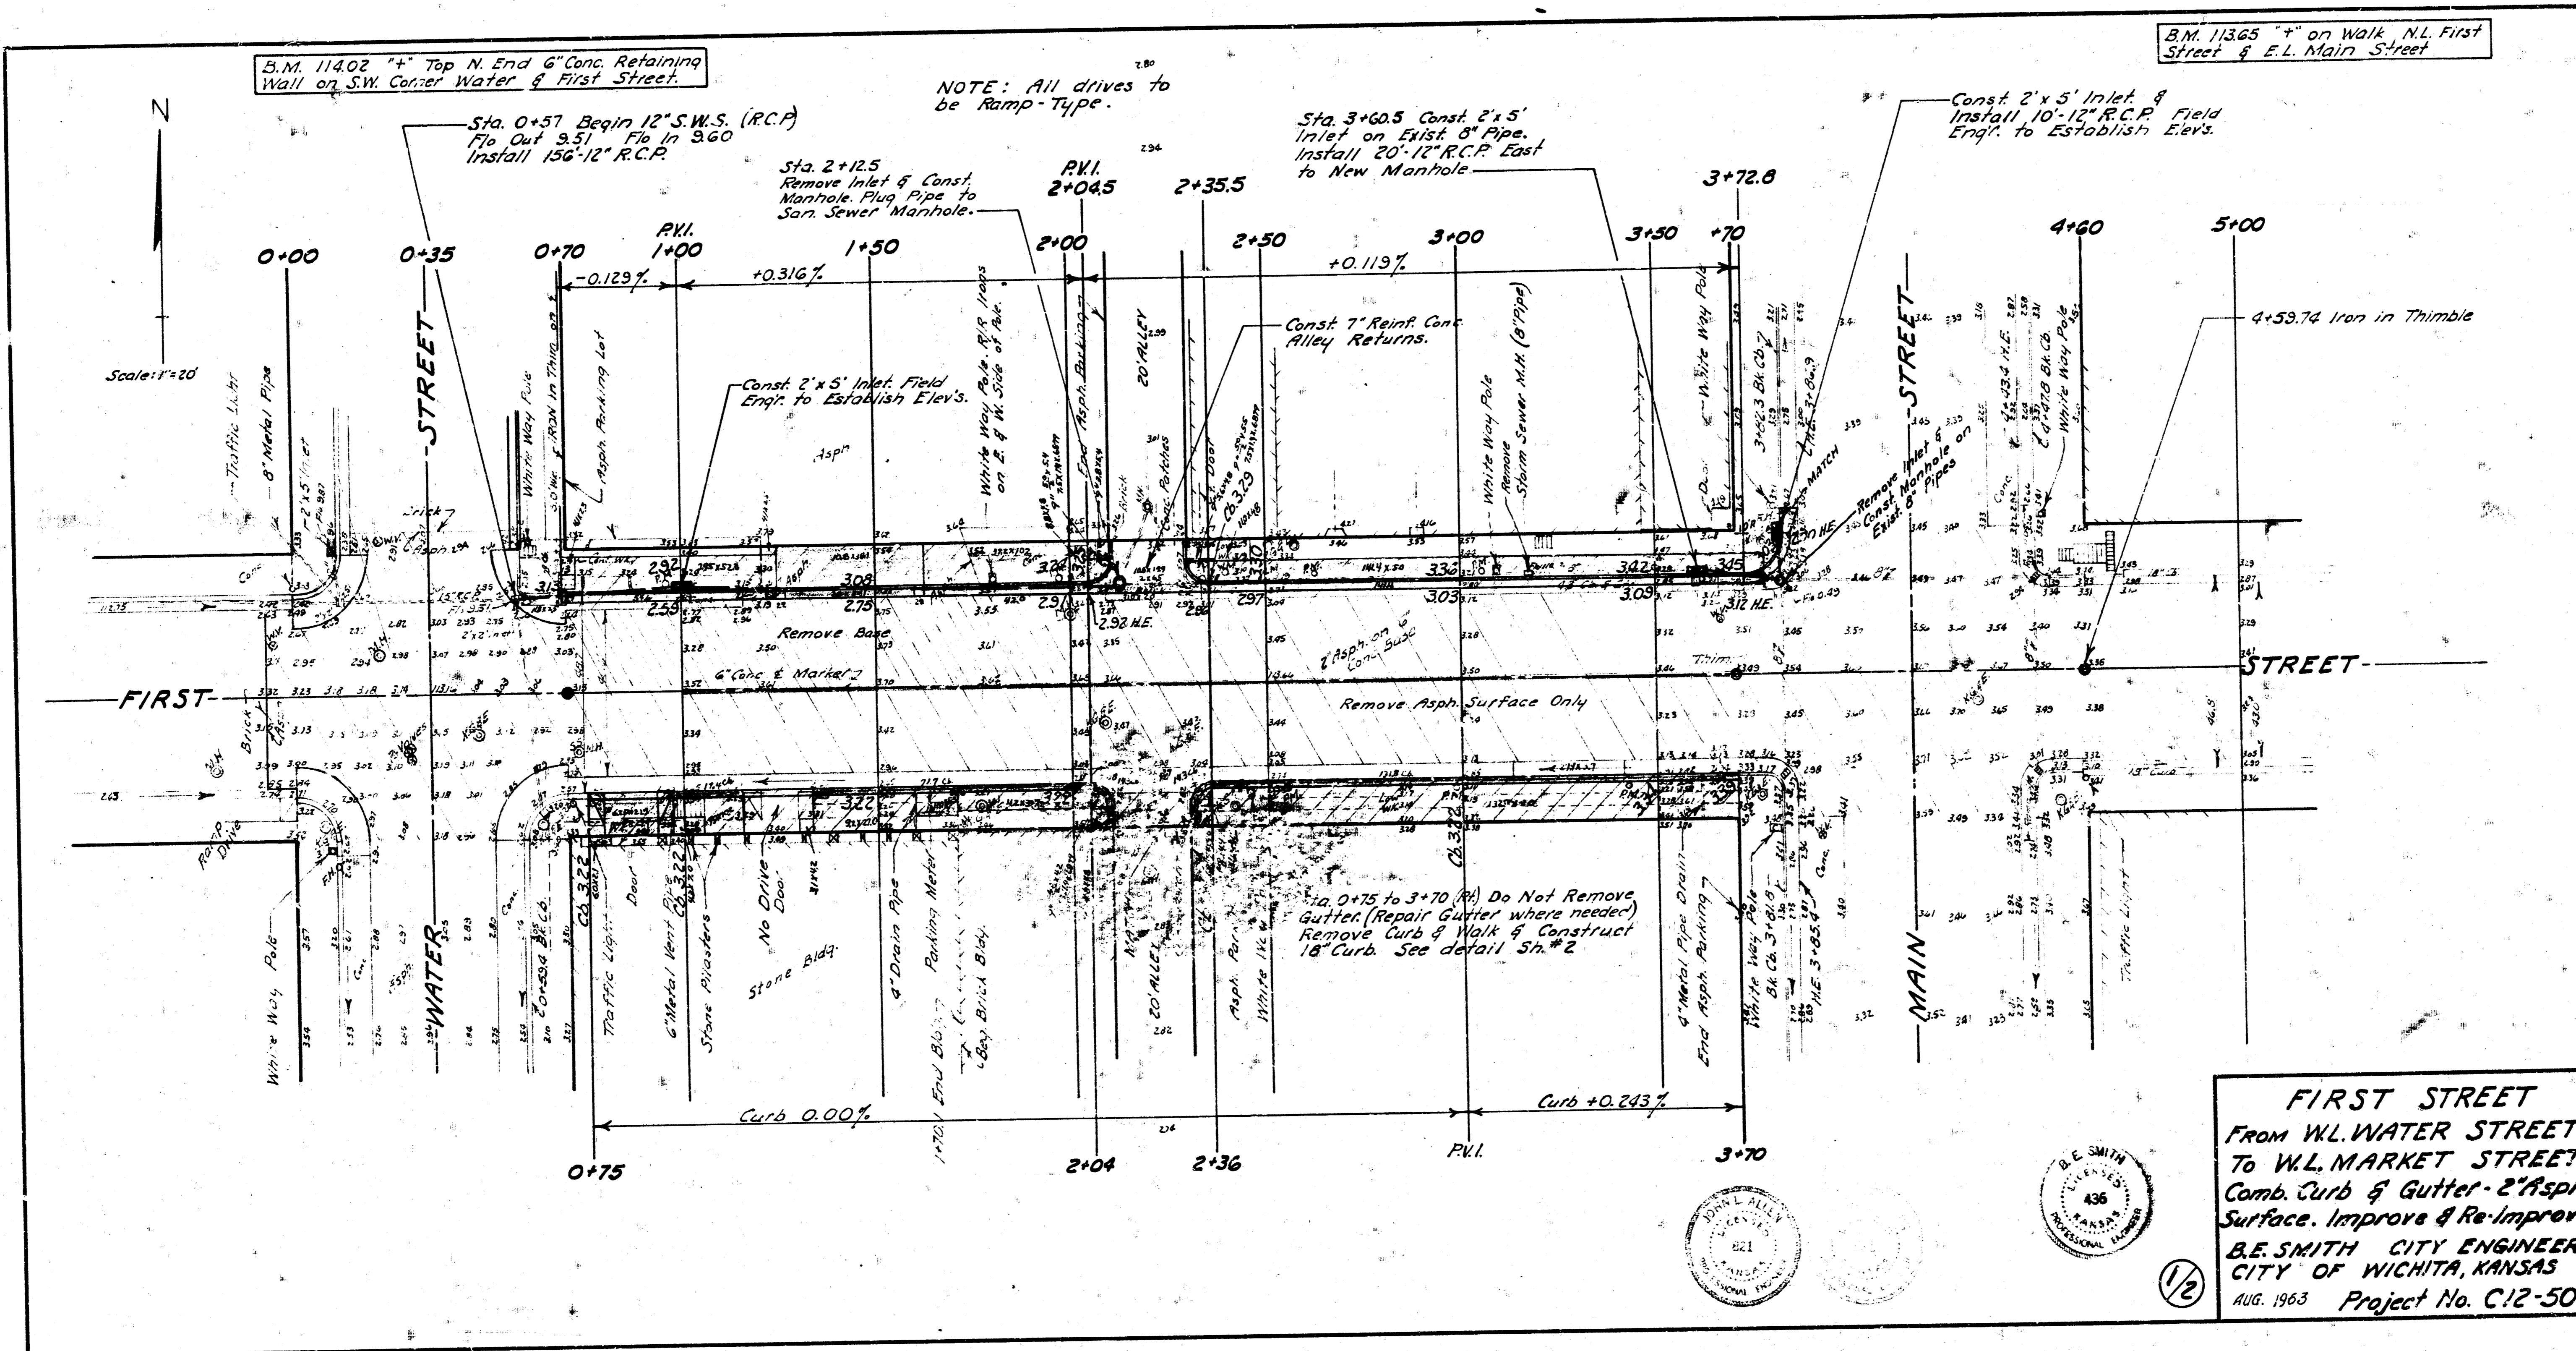

B.M. 114.02 4\"/>

B.M. 114.02 4\"/>

NOTE: All drives to be Ramp-Type.

Sta. 3+60.5 Const. 2' x 5' Inlet on East of Pipe. Install 20\"/>

Const. 2' x 5' Inlet & Install 10\"/>

FIRST STREET
 FROM W.L. WATER STREET
 TO W.L. MARKET STREET
 Comb. Curb & Gutter - 2\"/>



1/2

AUG. 1968 Project No. C12-50

