


1941
FIRST ST - E.L. RIDGEWOOD - W. LEDGEMOOR
30' CONC - INT CURB

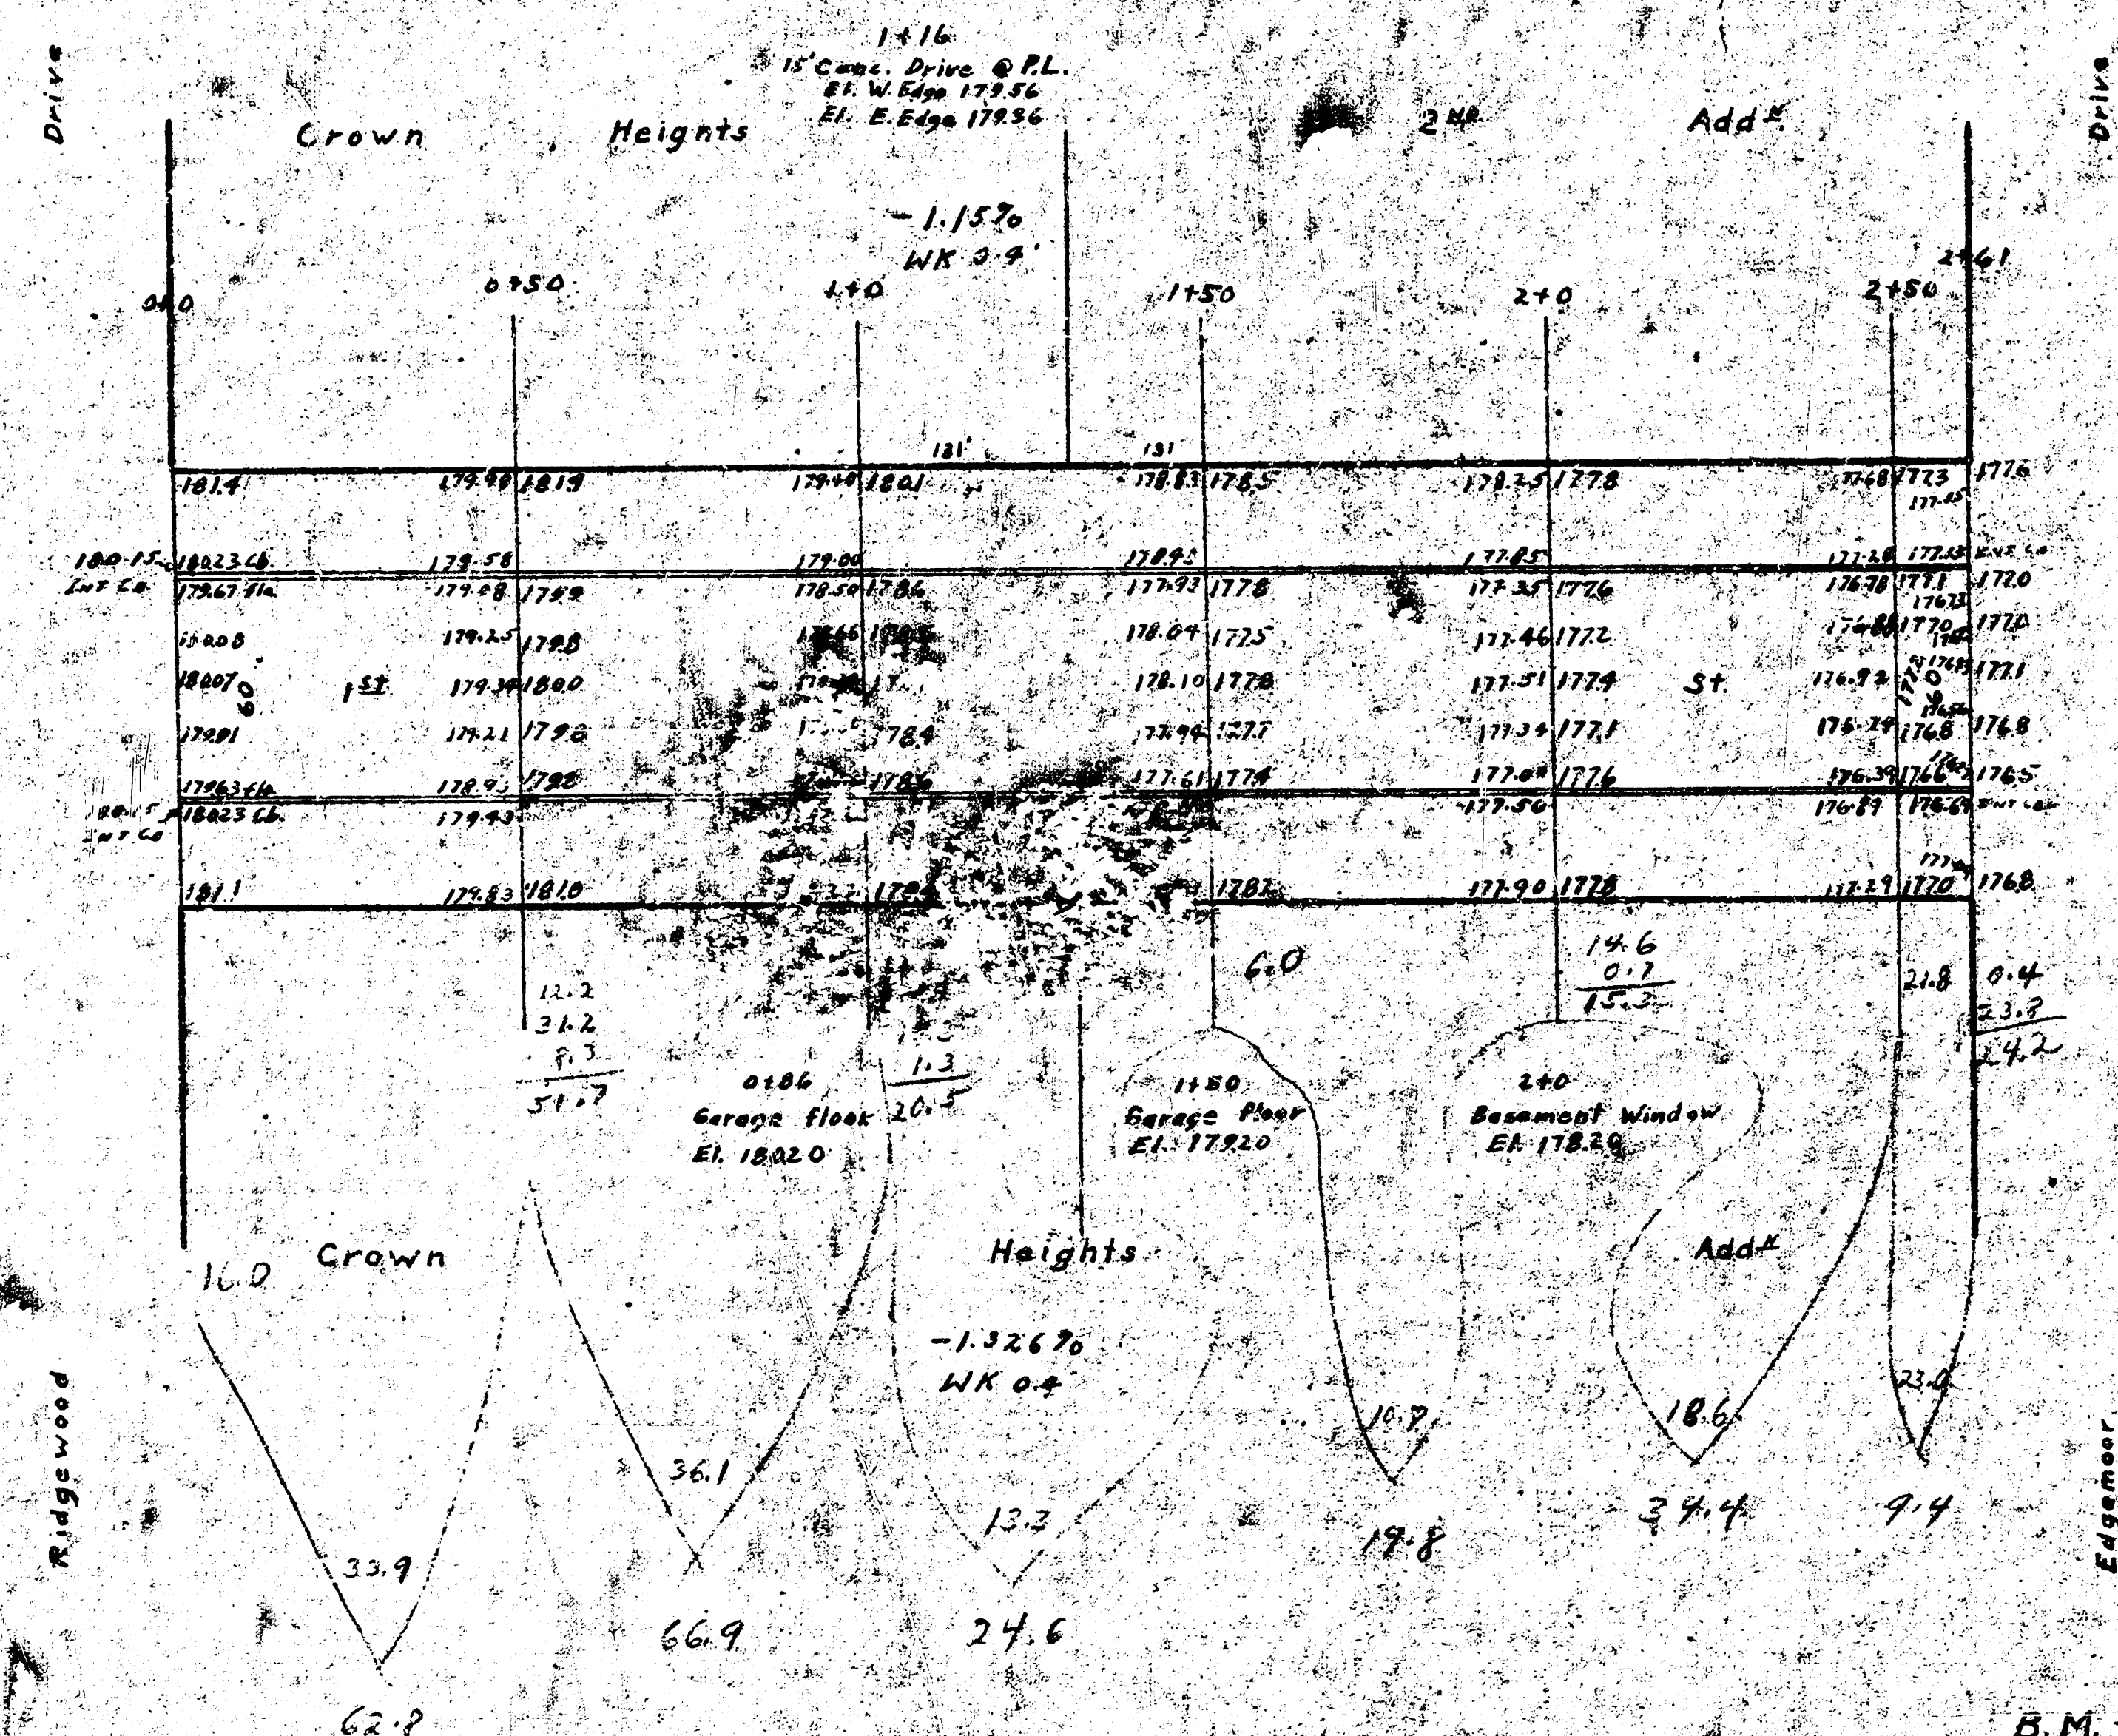

62.8
 66.9
 24.6
 19.8
 34.4
 1.4
 217.9
 1070 21.8
 239.7

14.6
 0.7
 15.3
 24.8
 0.4
 23.3
 24.2

10.2
 31.2
 8.3
 51.7
 0186
 1.3
 1180
 140
 14.6
 0.7
 15.3
 24.8
 0.4
 23.3
 24.2

10.2
 31.2
 8.3
 51.7
 0186
 1.3
 1180
 140
 14.6
 0.7
 15.3
 24.8
 0.4
 23.3
 24.2

B.M. - 176.34 - "C" in Globe W. Ch Edgemoor S.L. 1st
 B.M. - 180.23 - "C" in Globe S. Ch. 1st E.L. Ridgewood