


First St - El Estero to Old Manor Road

Excavate, Grade, Curb & Gutter.
 BM: Iron N.V. cor. Pinecrest 1st 177.13

Note: Flat incorrectly
 sloped. 30

(Pave Gravel
 above Curb Gr.)

Plat d-348 w/ dist

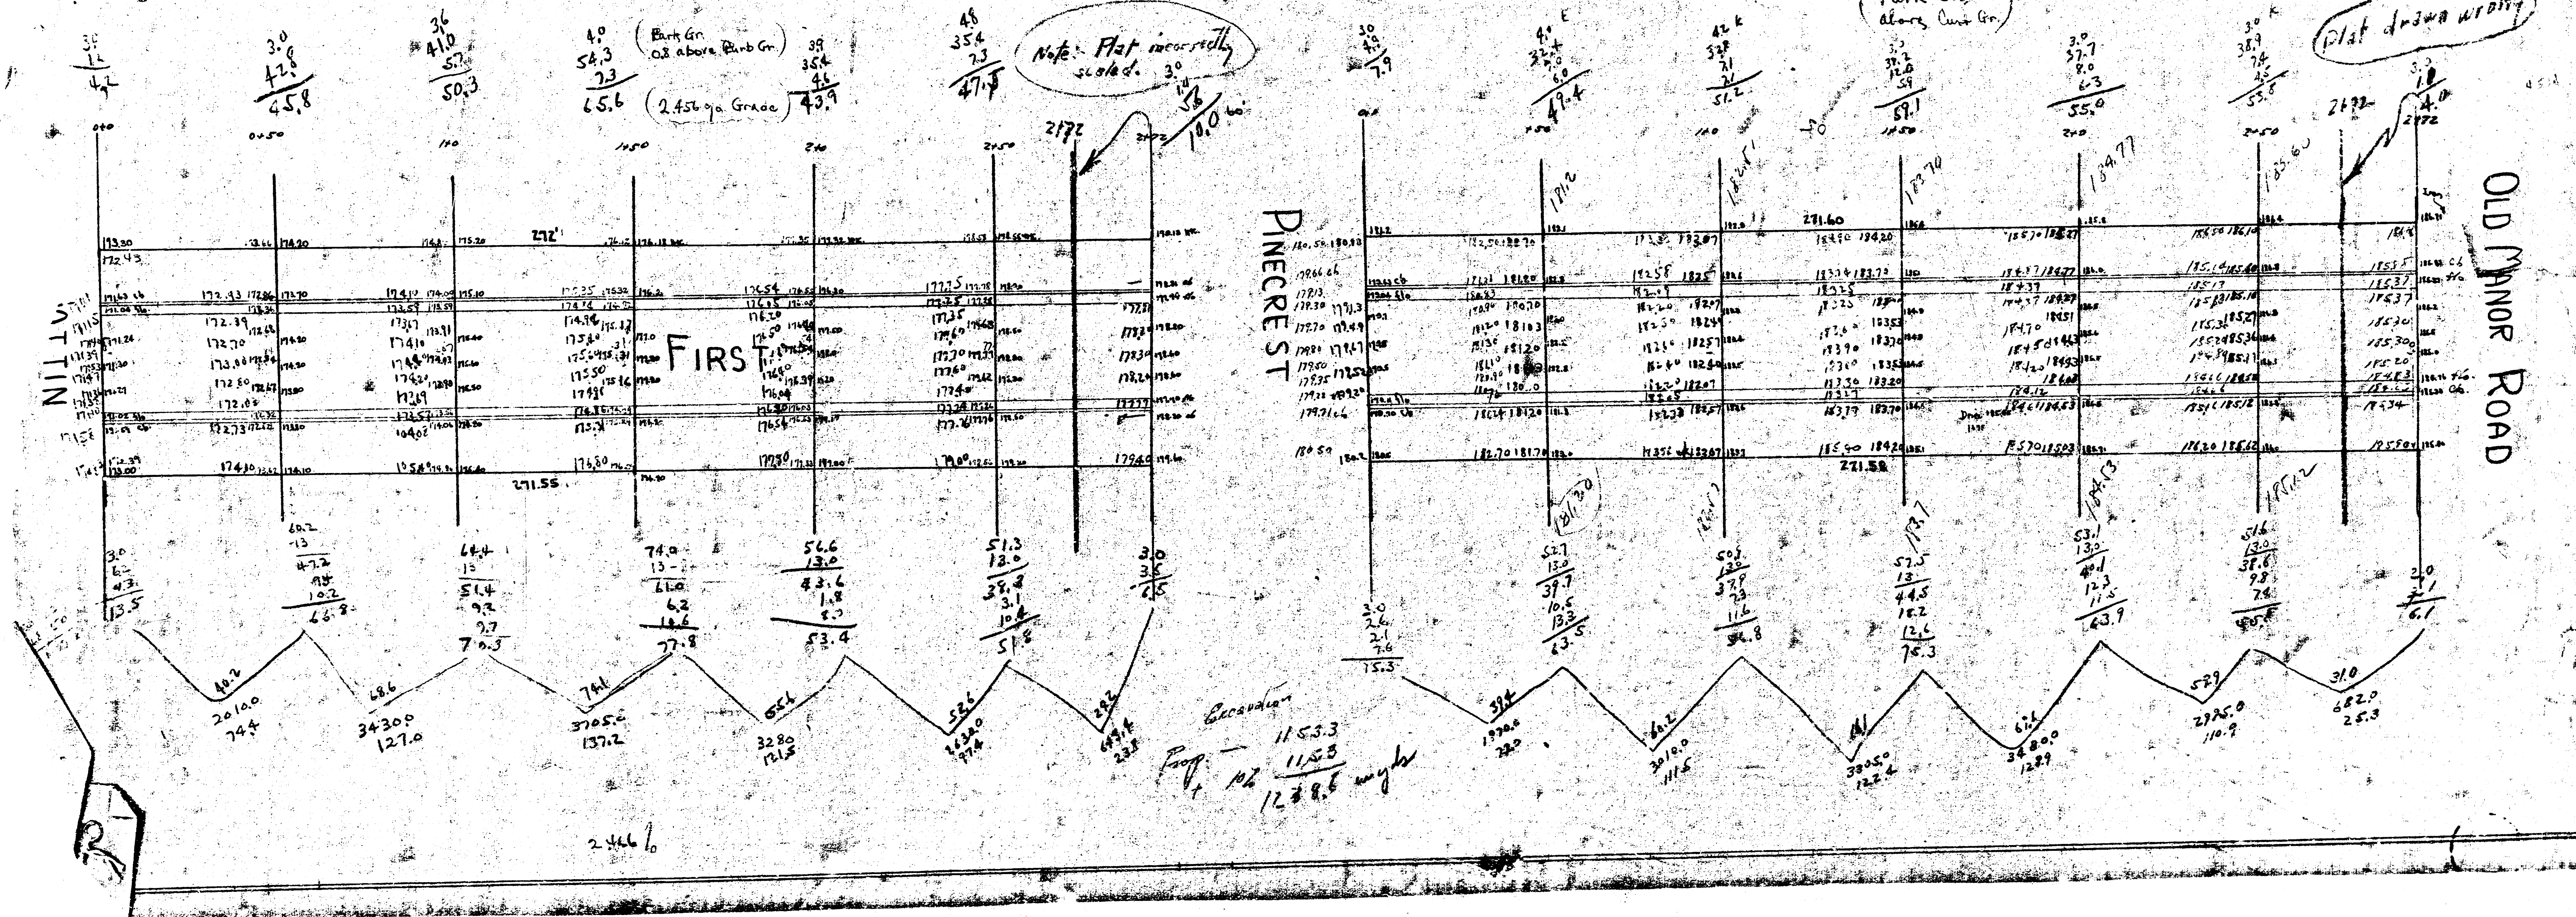

Excavation
 Prop. 115.3
 12.8.6 angles