


B.M. 119.08 "X" Cut in NW Corner 58' x 116' First St.
 B.M. 122.82 "X" in R.R. Ave. Top of First West End Rd @ W.C. Kessler
 B.M. 121.11 NE Cor. Conn. St. & 1st St. Kessler

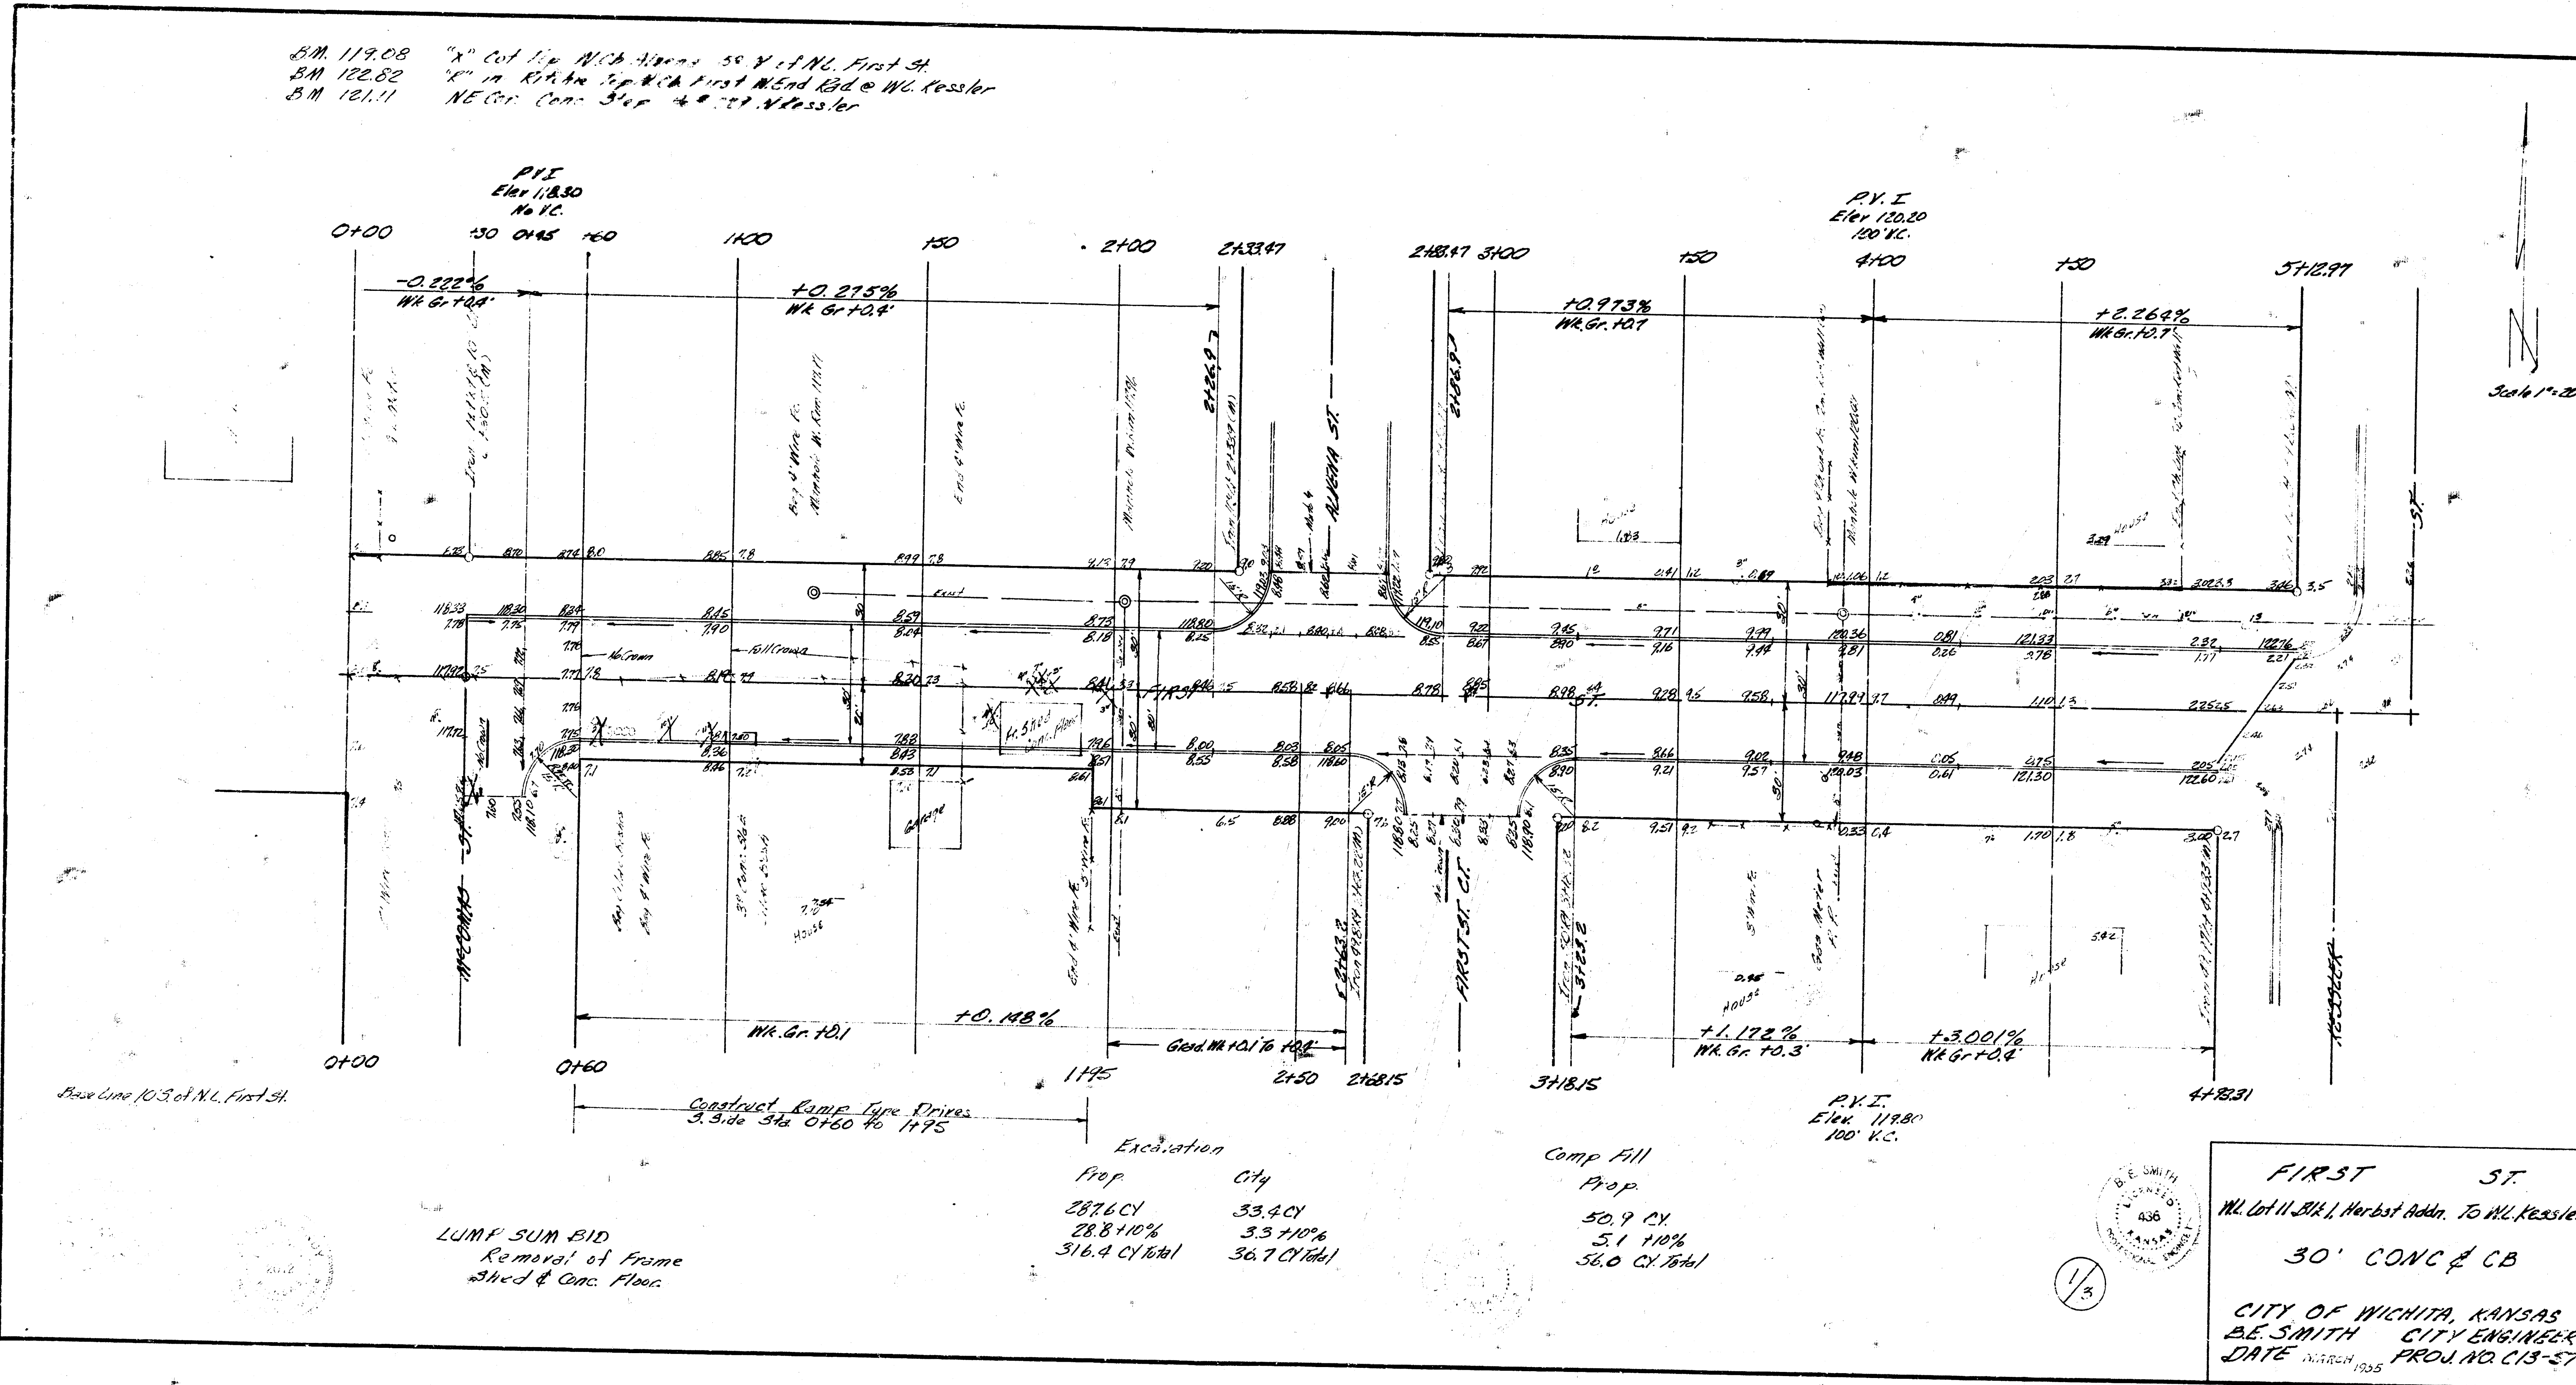


Base Line 10.5' of N.E. First St.

LUMP SUM BID
 Removal of Frame
 Shed & Conc. Floor.

Excavation	
Prop	City
287.6 CY	33.4 CY
28.8 +10%	3.3 +10%
316.4 CY Total	36.7 CY Total

Comp Fill	
Prop	
50.9 CY	
5.1 +10%	
56.0 CY Total	

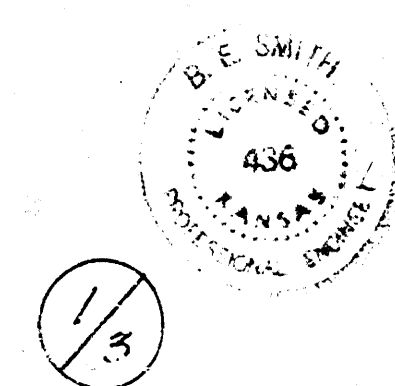

FIRST ST.
 NW Lot 11, Blk. 1, Harbort Addn. To NW Kessler
 30' CONC & CB
 CITY OF WICHITA, KANSAS
 B.E. SMITH CITY ENGINEER
 DATE JAN 1935 PROJ. NO. C13-57