


2nd E.L. Parkwood W.L. Ridgewood
26' Concr.

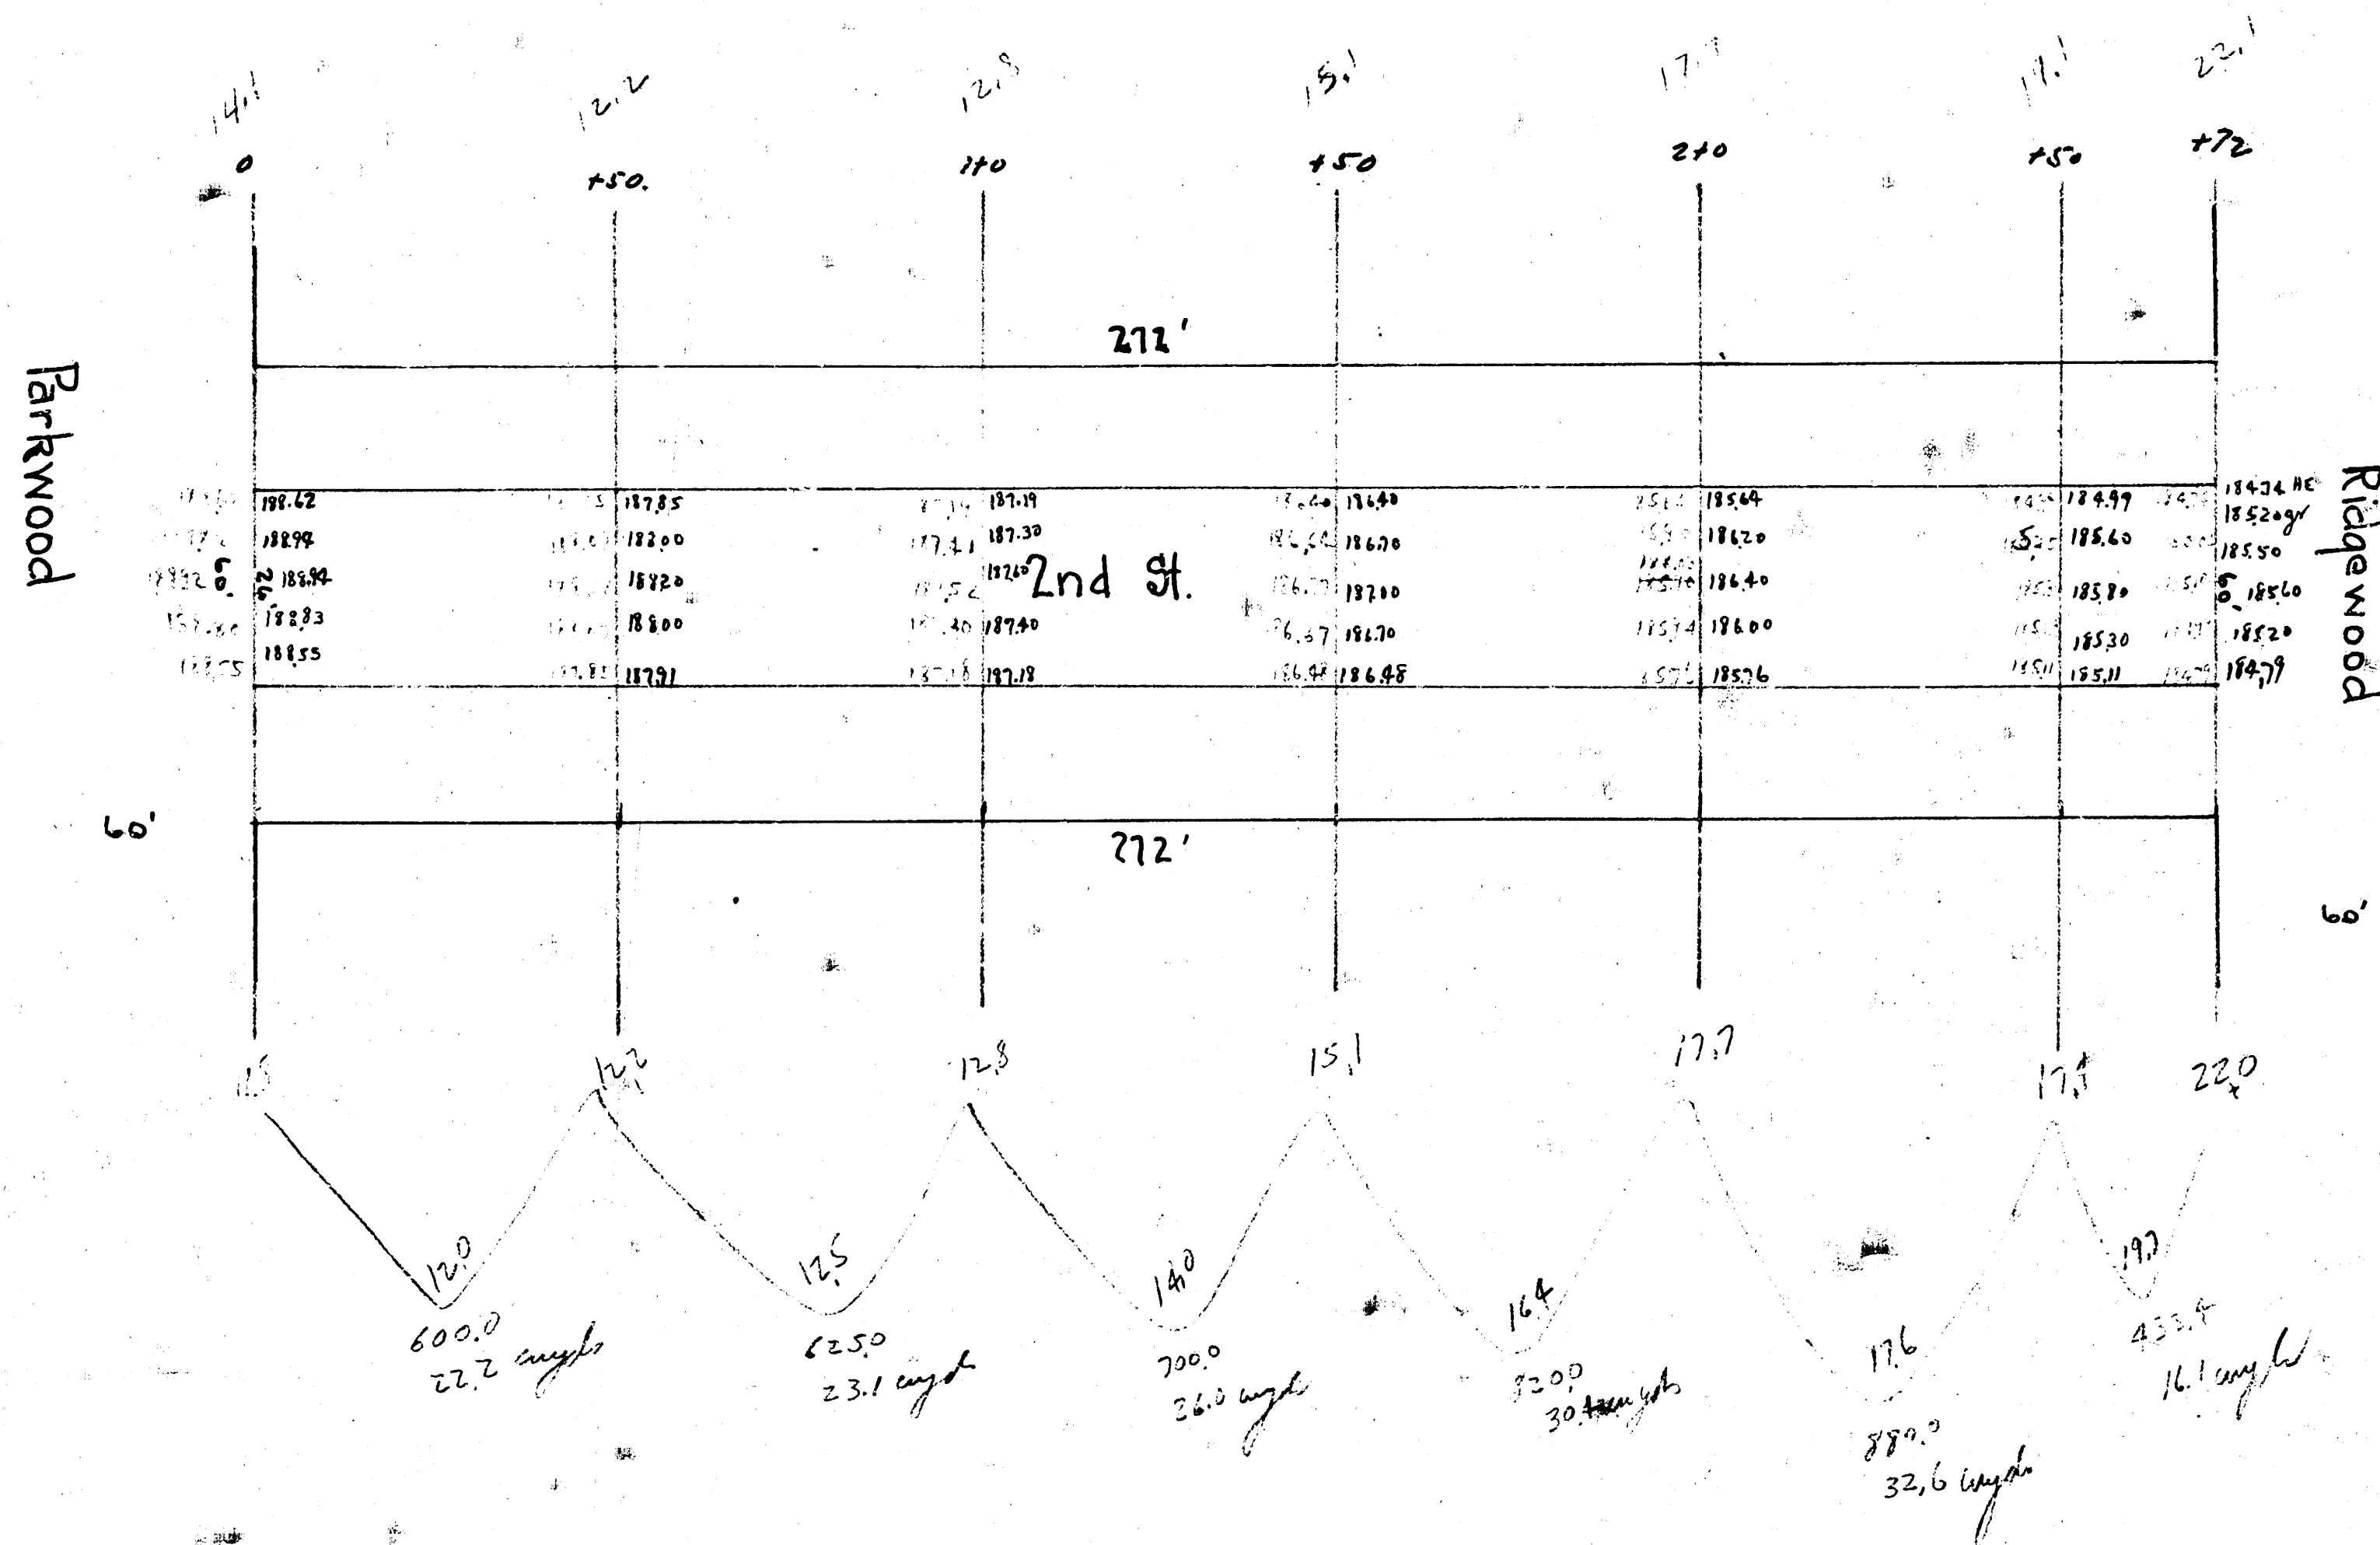

B.M. Elevation 185.31 S. 6. 2nd N.L. Ridgwood

Drawn by L.A.E.
Chk. by

[illegible]