


Survey J.F.G. B.M. 33
 L.K. L.A. L.A.
 Drawing

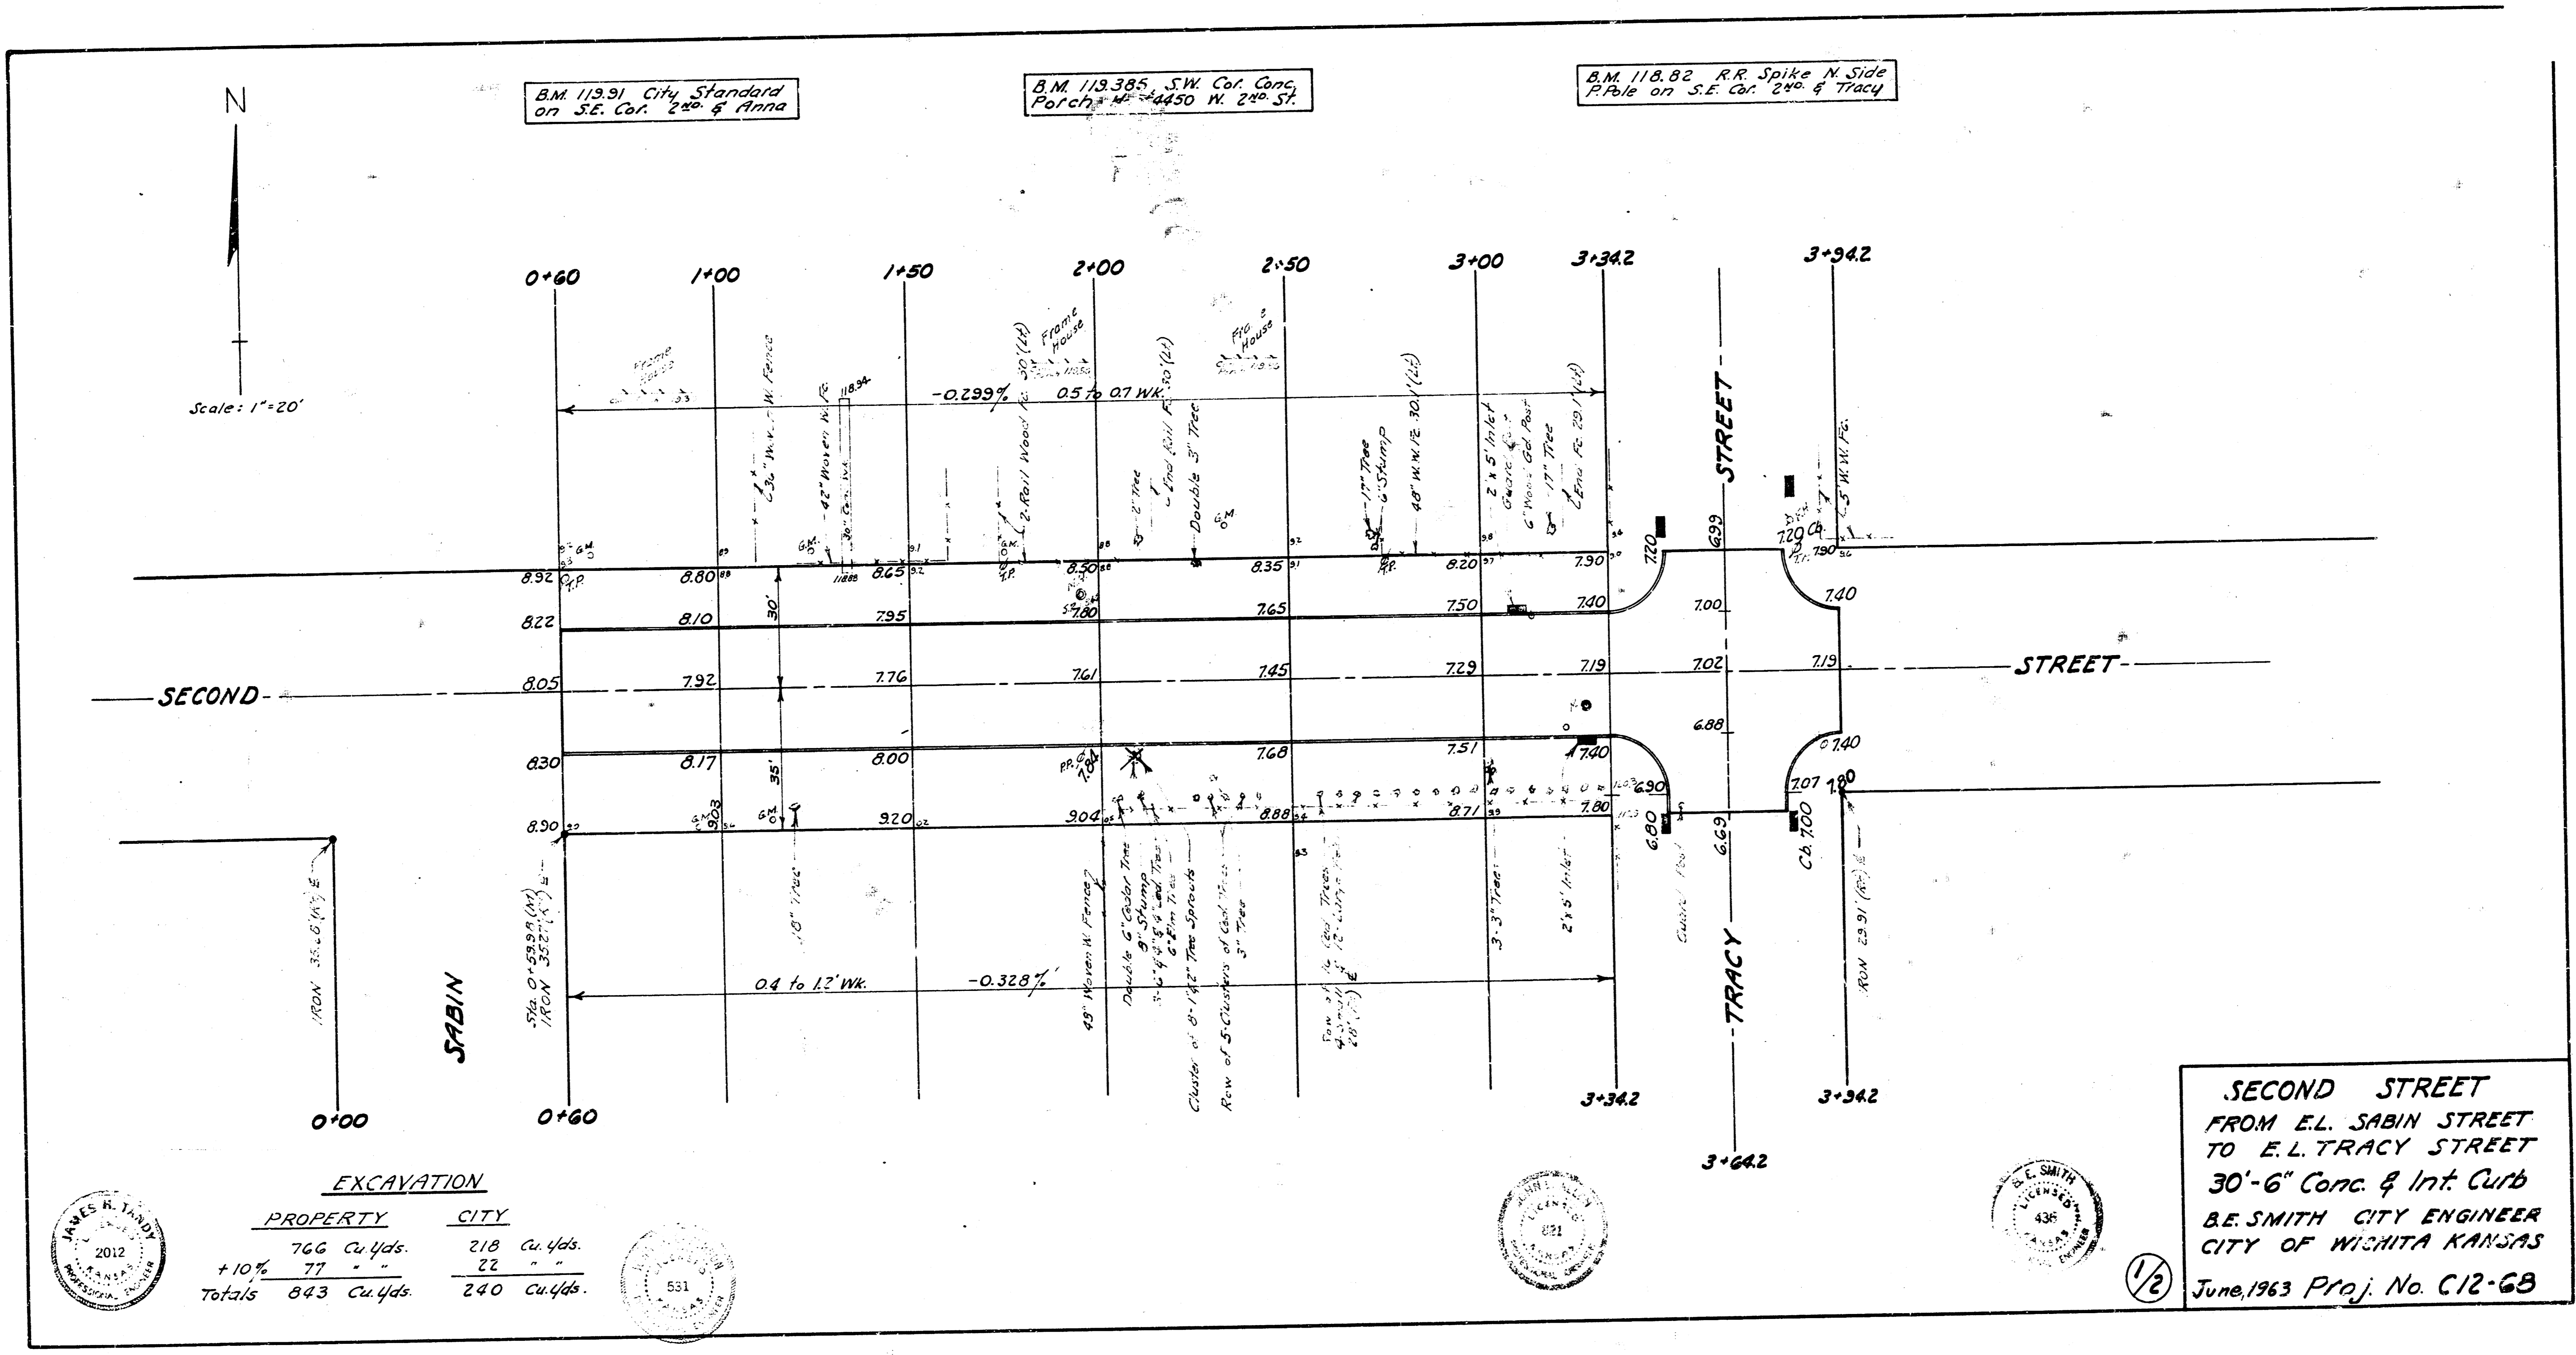

EXCAVATION

PROPERTY	CITY
766 Cu.Yds.	218 Cu.Yds.
+10% 77	22
Totals 843 Cu.Yds.	240 Cu.Yds.

SECOND STREET
 FROM E.L. SABIN STREET
 TO E.L. TRACY STREET
 30'-6" Conc. & Int. Curb
 B.E. SMITH CITY ENGINEER
 CITY OF WICHITA KANSAS
 June, 1963 Proj. No. C12-6B



1/2