


B.M. 118.00 NE. Cor. Gas valve box SW Cor. Clayton & 3rd St.

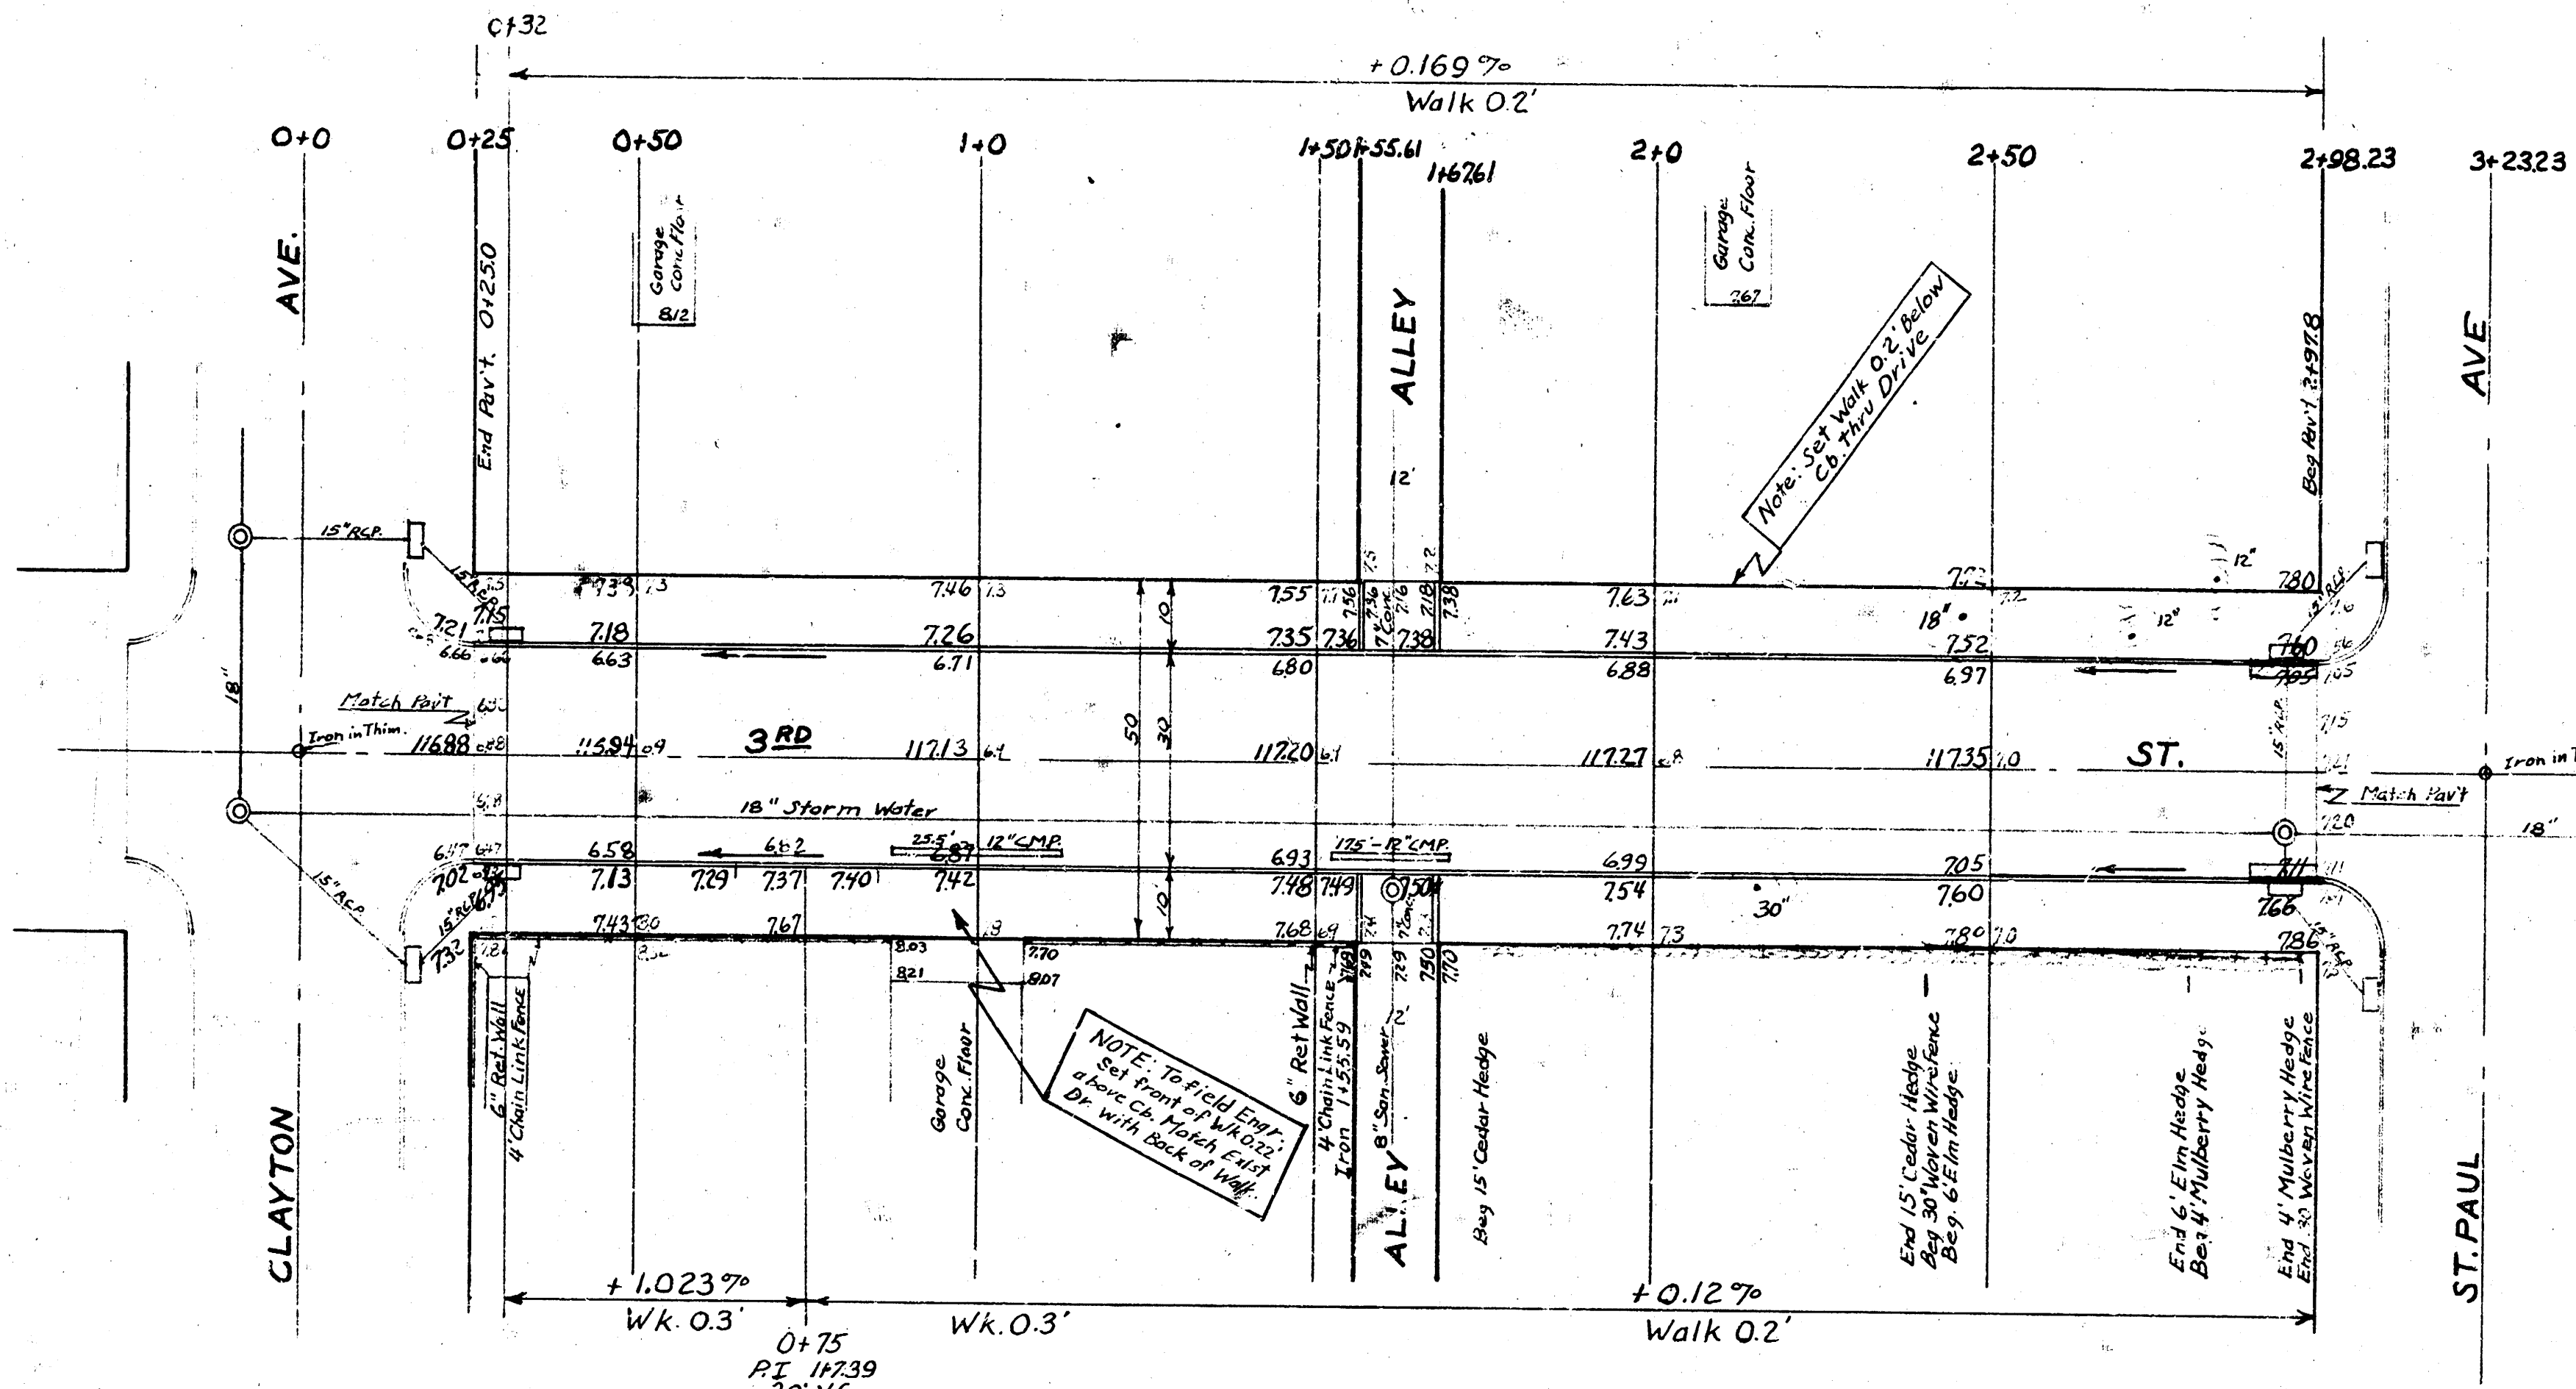

N.



Scale - 1" = 20'

<u>Excavation</u>	
<u>PROPERTY</u>	<u>CITY</u>
122.9 cu yds.	122 cu yds
11.0 10' x	11.2 10' x
1209 Total	13.4 Total

<u>COMPACTED Fill</u>	
<u>PROPERTY</u>	<u>CITY</u>
3.2 cu yds	0
3 10' x	
3.5 Total	

THIRD ST.
E.L. CLAYTON TO W.L. STPAUL
30' CONC. & CB.
CITY OF WICHITA, KANSAS
B.E. SMITH CITY ENGINEER
DATE: JULY 1955 PROJ. C15-38