



S.M. 123.99 NW COR CONC PAVCY 228 N SHERIDAN
 S.M. 123.98 N.E. COR CONC STEEP 40' W 228 N SHERIDAN
 S.M. 123.97 STEP RYCH N.E. SIDE P PAZE SW SHERIDAN & 8TH
 S.M. 123.92 STANDARD N.E. 3TH S SHERIDAN

NOTE:
 CONSTRUCT DRAINS ON NORTH SIDE
 OF STREET 14.5' NORTH OF BACK
 OF NORTH CURB.

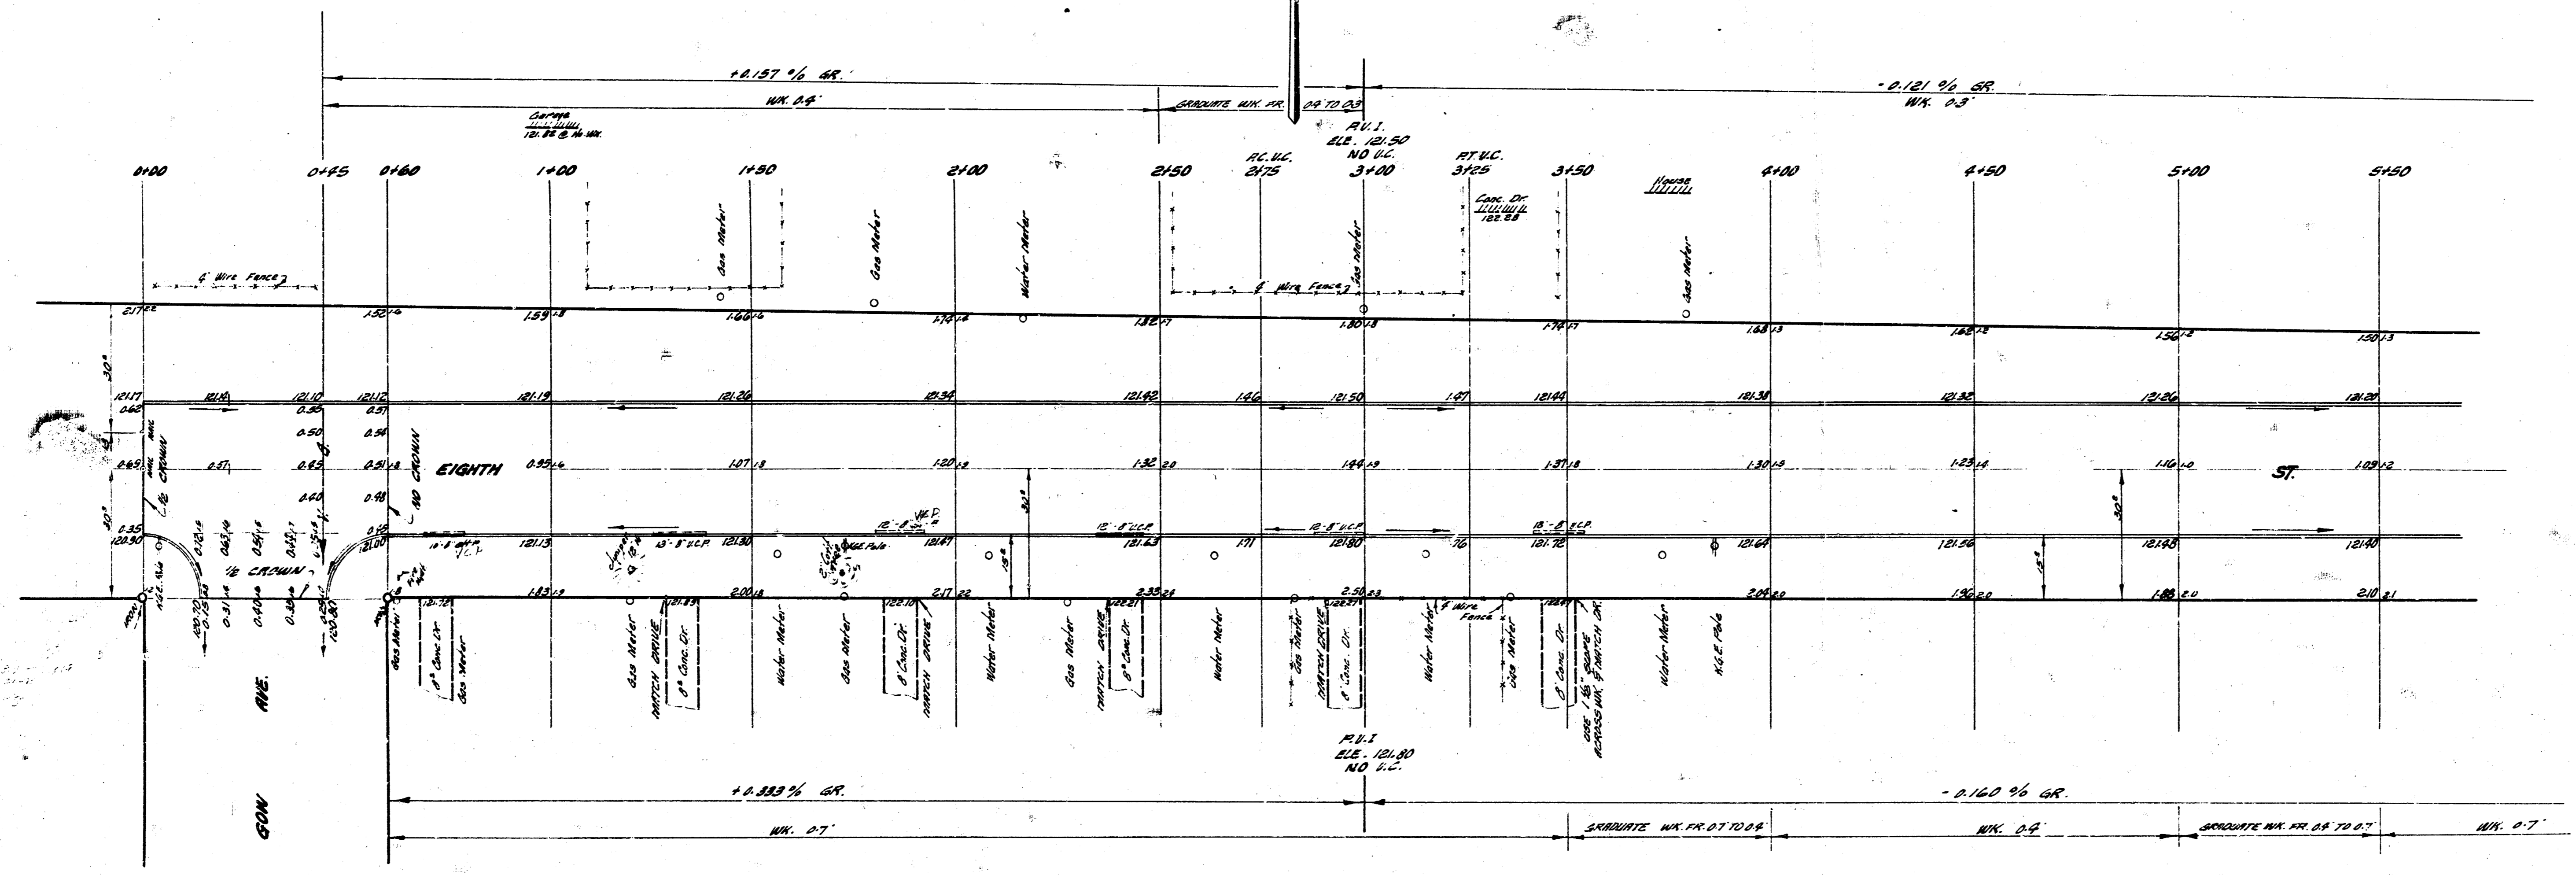

Survey checked by
 L.S.C. [Signature]
 Checked

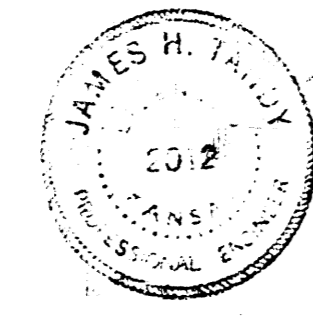

EXAMINATION
 ENGINEER CITY
 1957.2 196.0
 1957.1 126
 1957.7 C.M. 1956 C.M.



EIGHTH ST.
 W. GUN AVE. TO W. SHERIDAN
 30' CONCRETE & CO.
 CITY OF WICHITA, KANSAS
 J. E. SMITH CITY ENGINEER
 DATE JULY 6, 1960, PROJ. NO. C10-6T

1/3

NOTE & CONSTRUCT DRIVES ON NORTH SIDE
OF STREET 18.5' NORTH OF BULK
OF NORTH CURB.

