

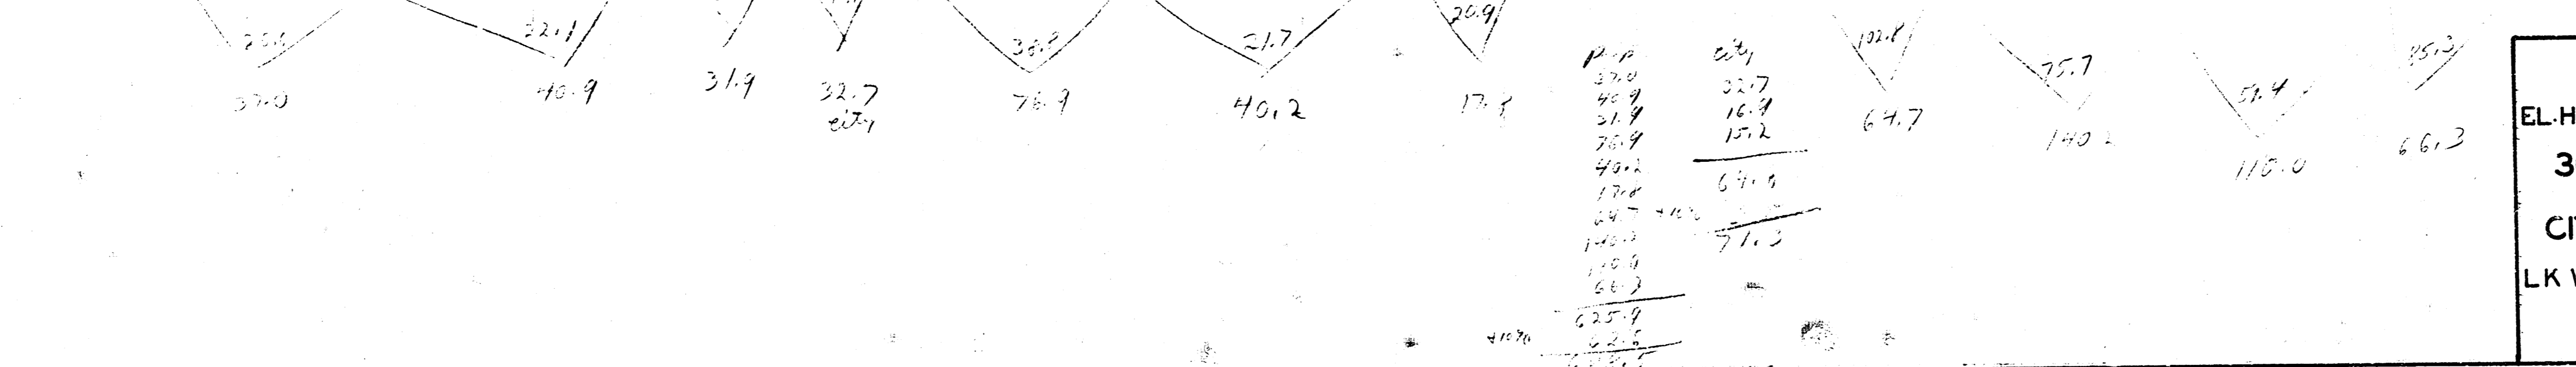


BM 10485 Top Iron N.L. 87th St. to E.L. Battin

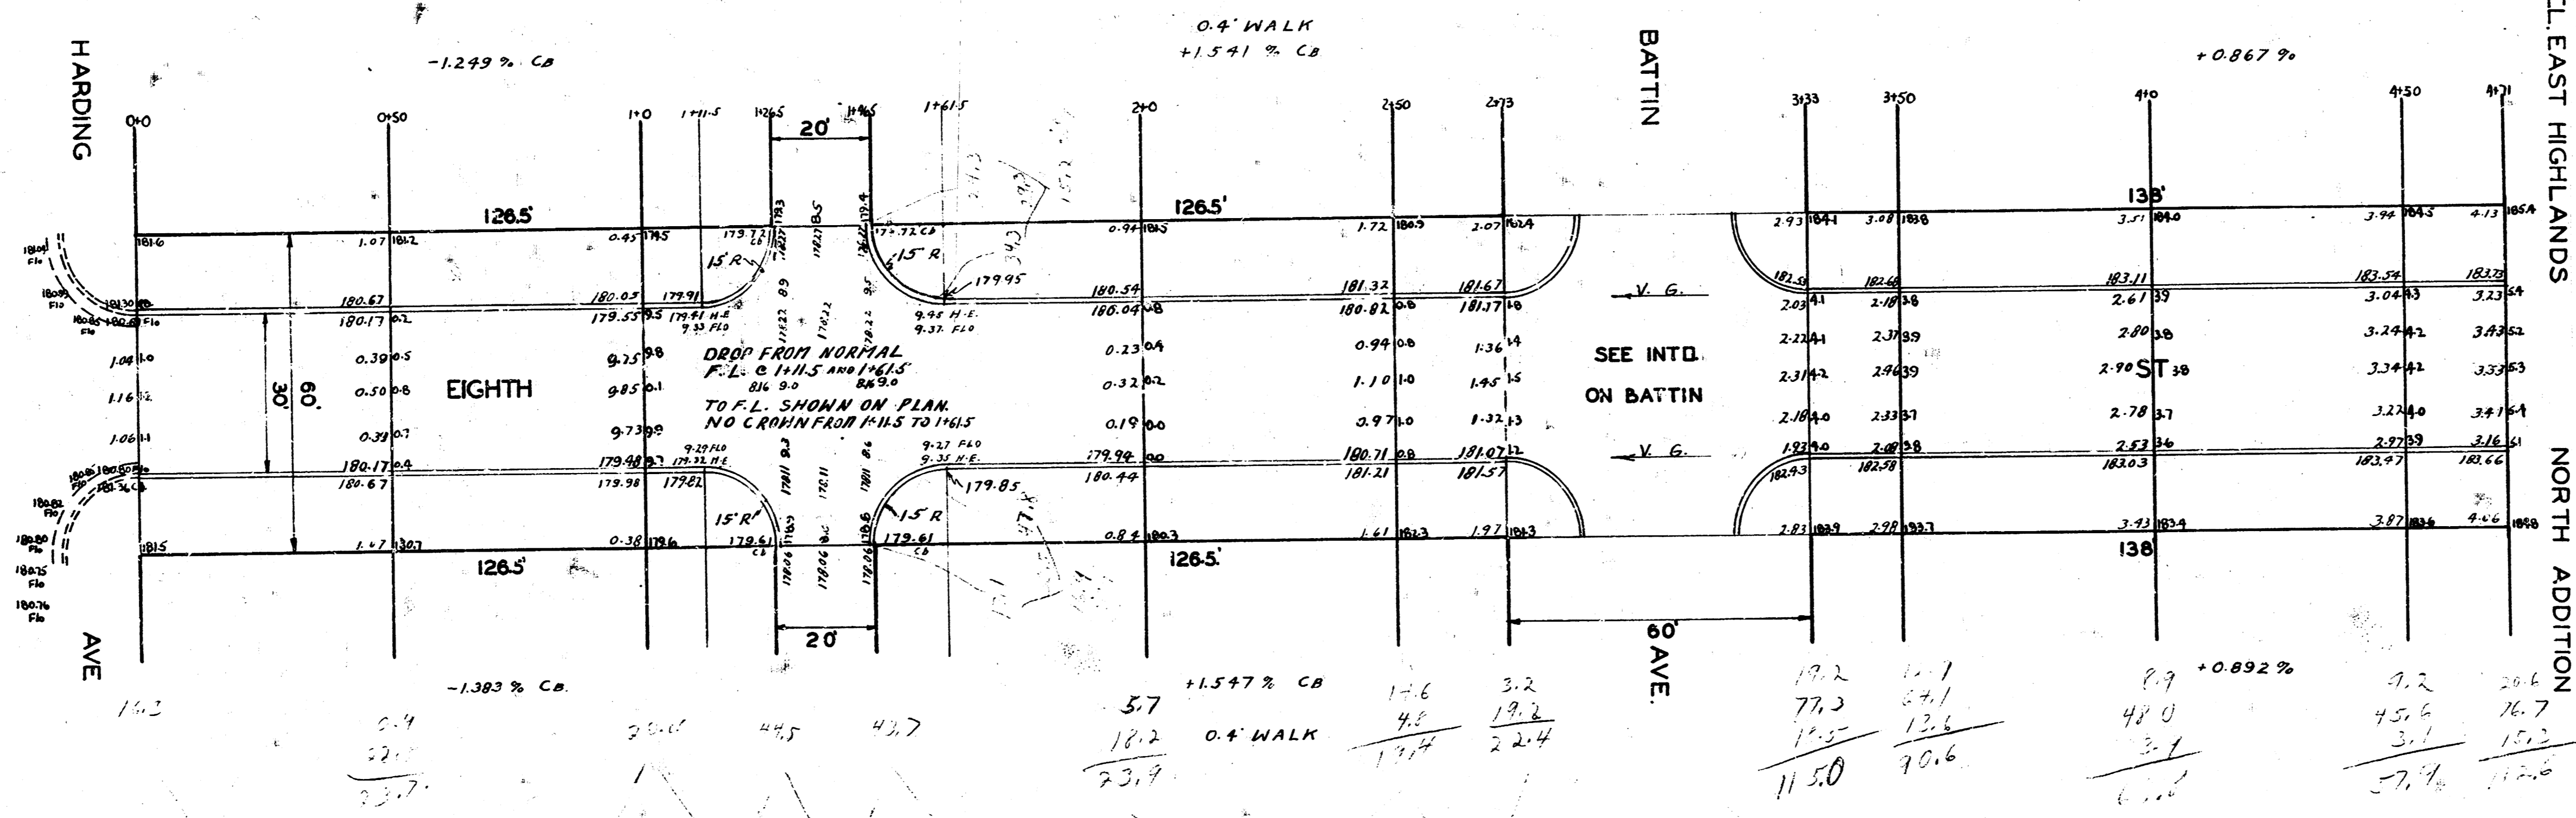

EIGHTH ST.
 EL. HARDING TO EL. EAST HIGHLANDS AD
 30' CONCRETE & CURB
 CITY OF WICHITA KANSAS
 LK WHITE CITY ENGINEER
 1946

DM 18405 Top Iron N.L. 0" 51' to EL. Dattin

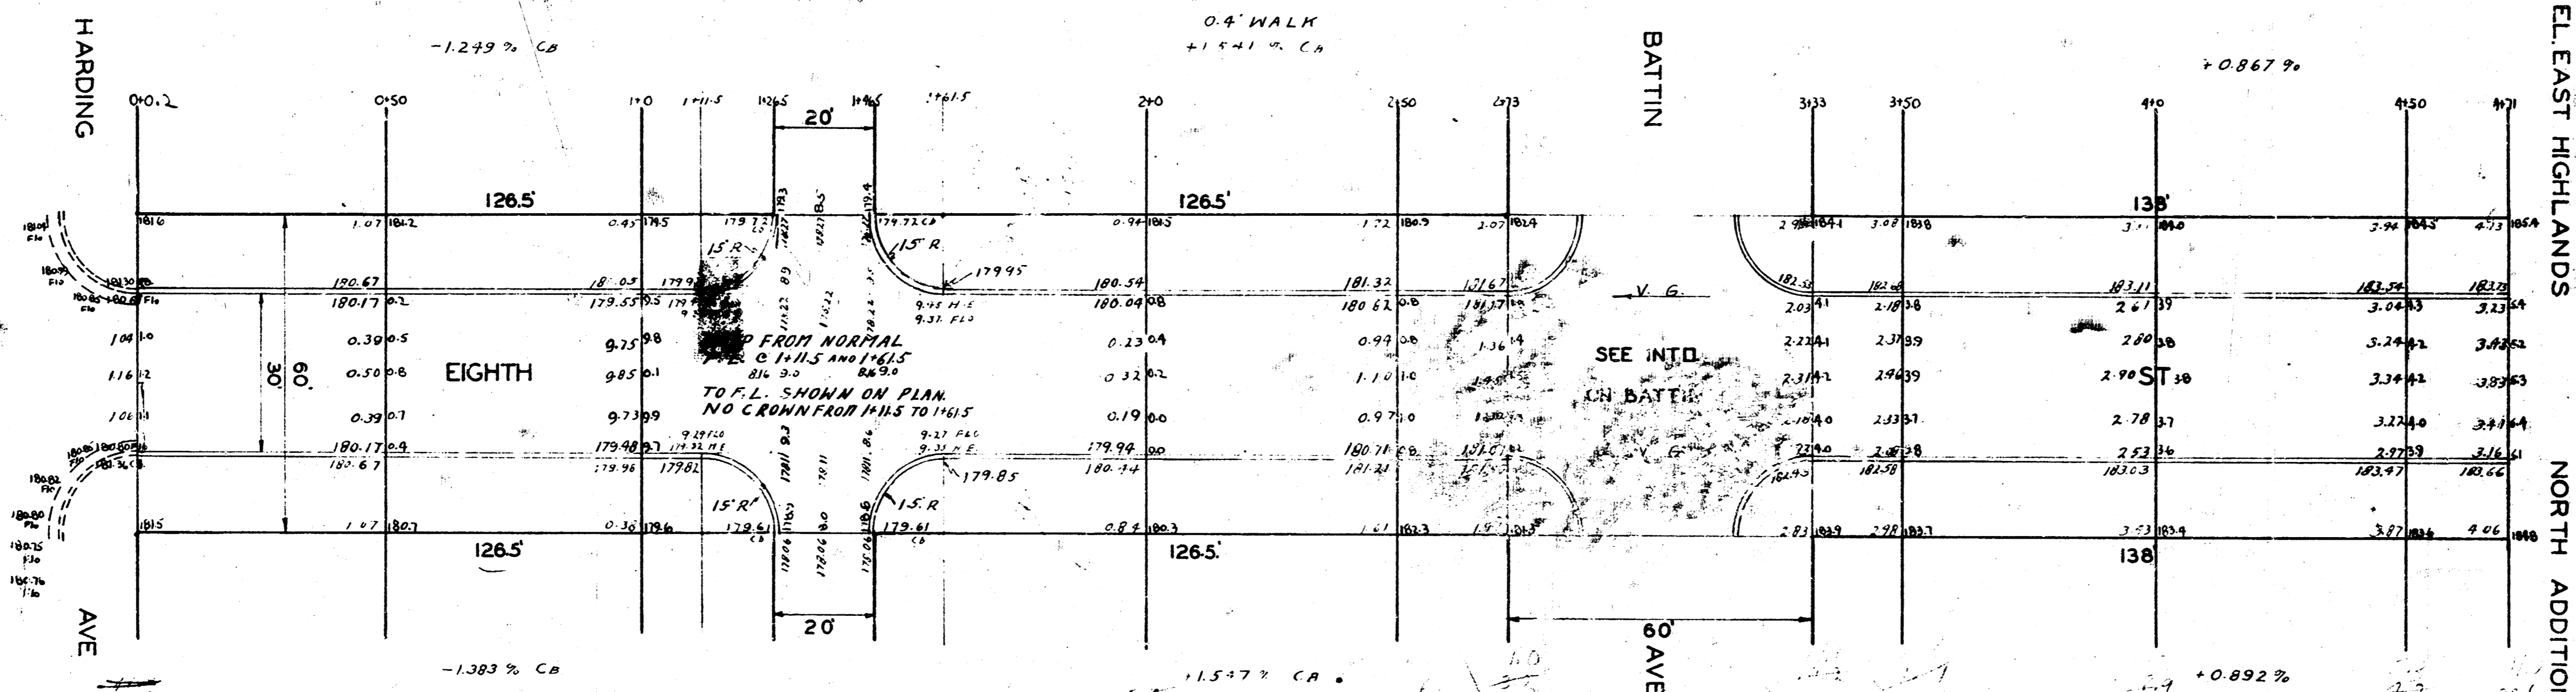

EIGHTH ST.
 EL. HARDING TO ELEAST HIGHLANDS AD
 30' CONCRETE & CURB
 CITY OF WICHITA KANSAS
 LK WHITE CITY ENGINEER
 1946

1946.5
 21.3
 1920.5
 1919.5
 1918.5
 1917.5
 1916.5

SHEPAR
 SHEPAR
 SHEPAR

1613