


BM 115.54 "T" IN TROY, FIRE HYD. N.E. COR. MOSLEY & 8TH (USE ON THIS JOB ONLY)
 BM 112.93 "E" IN RITCHIE N. SIDE OF WK @ N.L. 8TH & E. COR. MOSLEY
 STATIONING ON N.P.L.

NOTE: FOR NORTH SIDE OF STREET ONLY
 FROM STA. 0+66 TO 3+42.5, IN CONSTRUCTING
 DRIVES OLD WALK IS TO BE REMOVED AT DRIVES-ONLY
 & REPLACED ON PROP. LINE AT ELEVATIONS SHOWN

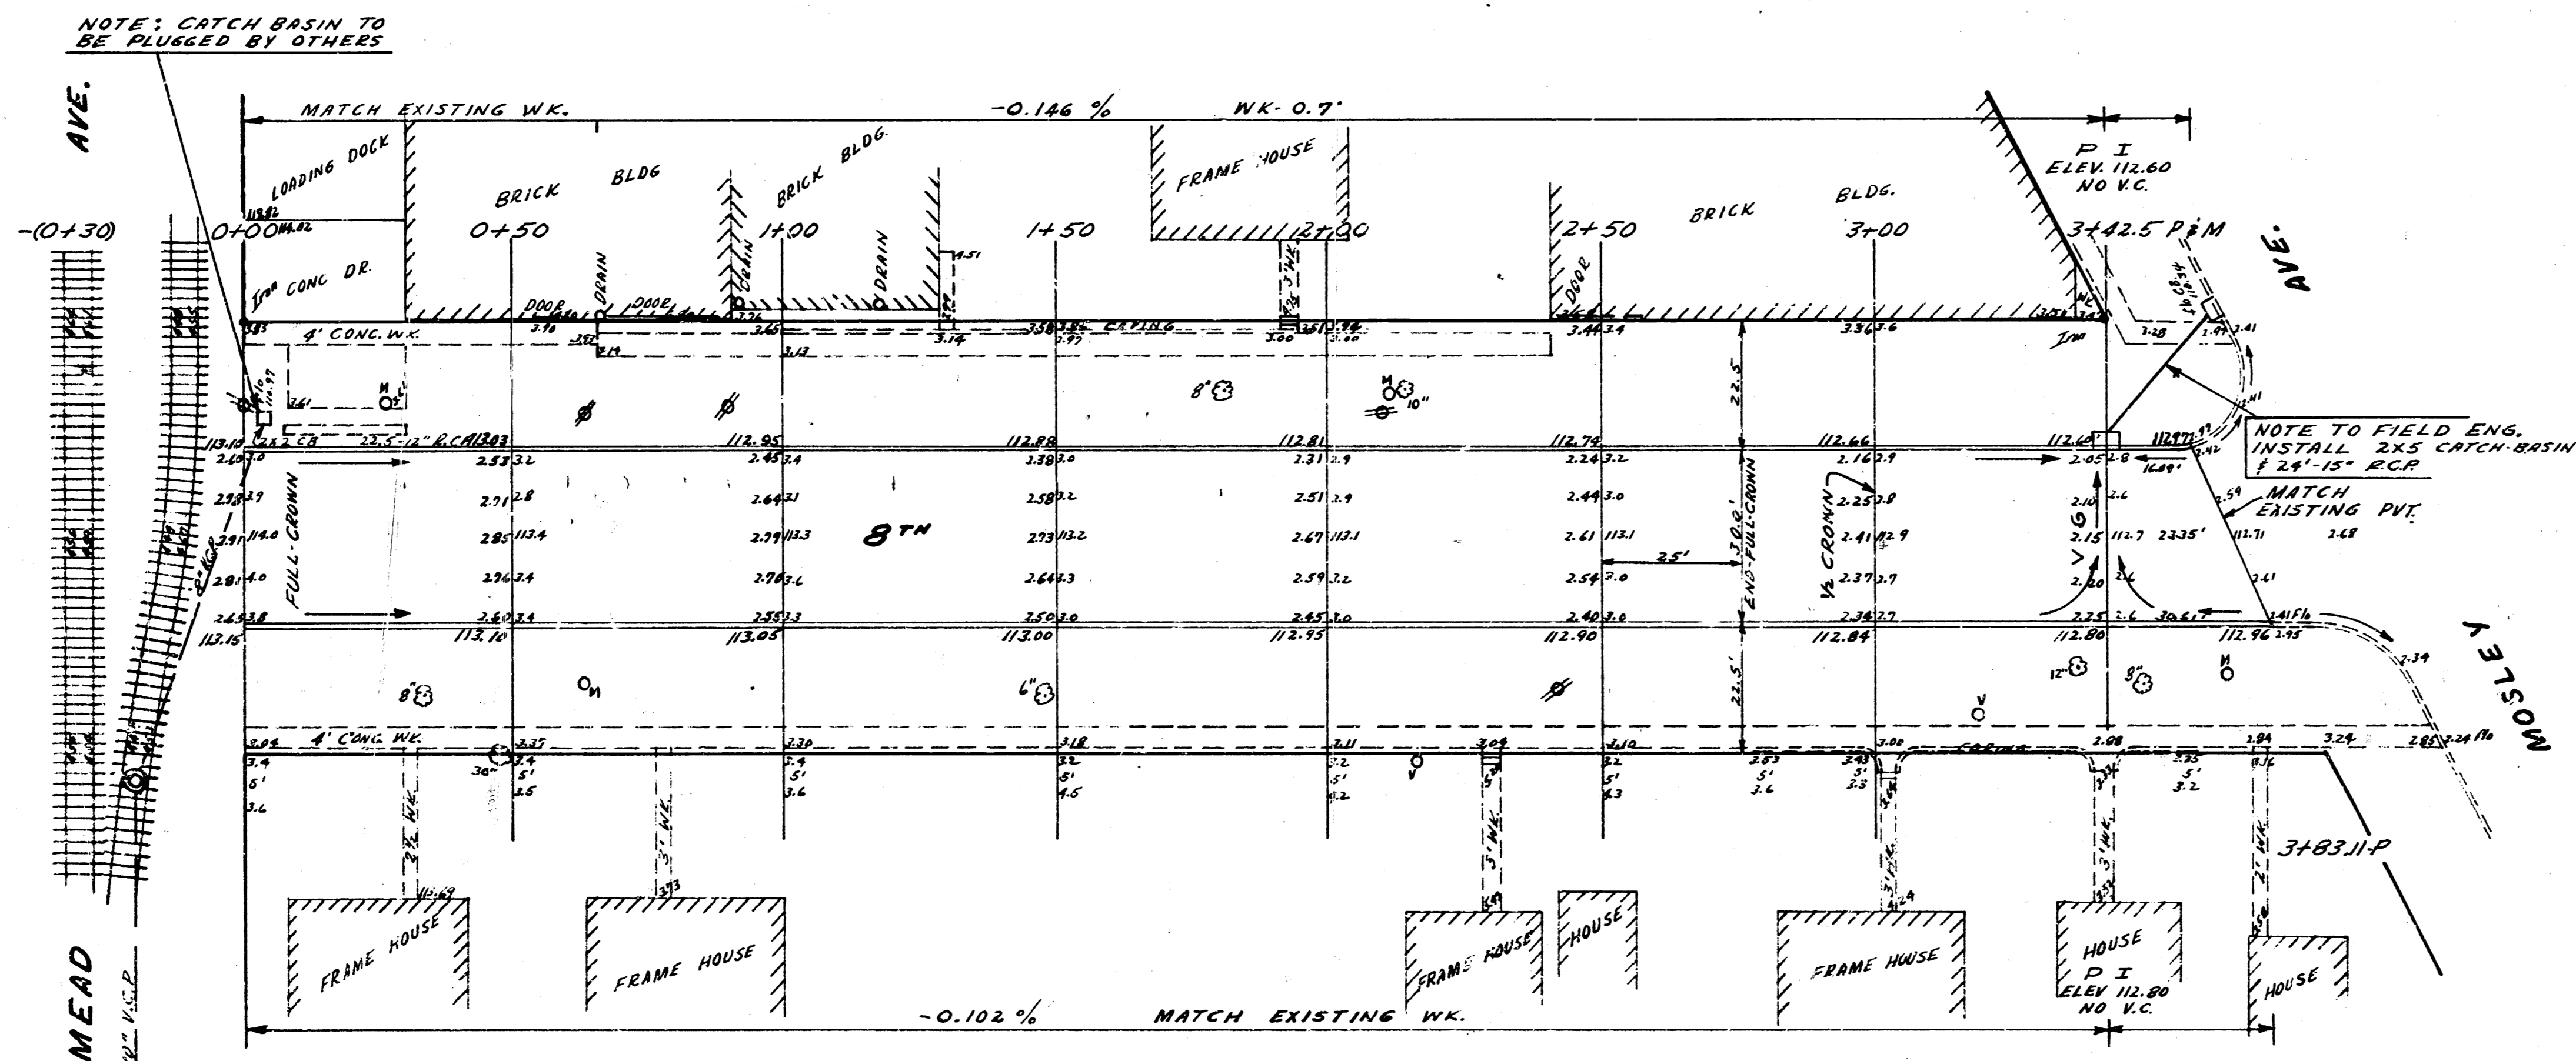

Plan 5-24-57
 E. SMITH
 City Engineer

8TH
 EL MEAD TO W.L. MOSLEY
 30' CONC. & CB.
 CITY OF WICHITA KANS.
 B.E. SMITH CITY ENGINEER
 JULY, 1957 PROJ NO C17-26

