
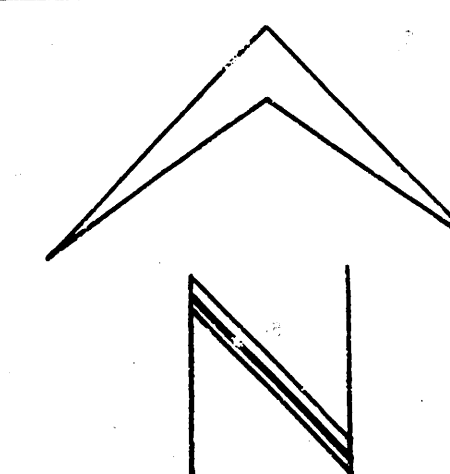


B.M. 11270 Std. S.E. Cor. Westington & North.
 B.M. 11211 "T" in tray RP S.W. Cor. 8th & Wabash.
 B.M. 11291 "6" in Globe S. End Rd. S.W. Cor. Ohio & 8th.
 Sta on E. Wabash.


 0+12.0 16" ELM 18' RT.
 0+180 6" ELM 16.5' LT.
 0+380 6" ELM 17.5' LT.
 0+420 12" ELM 15.5' RT.
 0+520 6" ELM 18' LT.
 0+570 10" ELM 17.5' LT.
 0+700 20" ELM 17.5' RT.
 0+820 6" ELM 18' LT.
 1+140 6" ELM 18' LT.
 1+200 6" ELM 18' LT.
 1+250 6" ELM 18' LT.
NOTE. BK WK 1" FROM RE

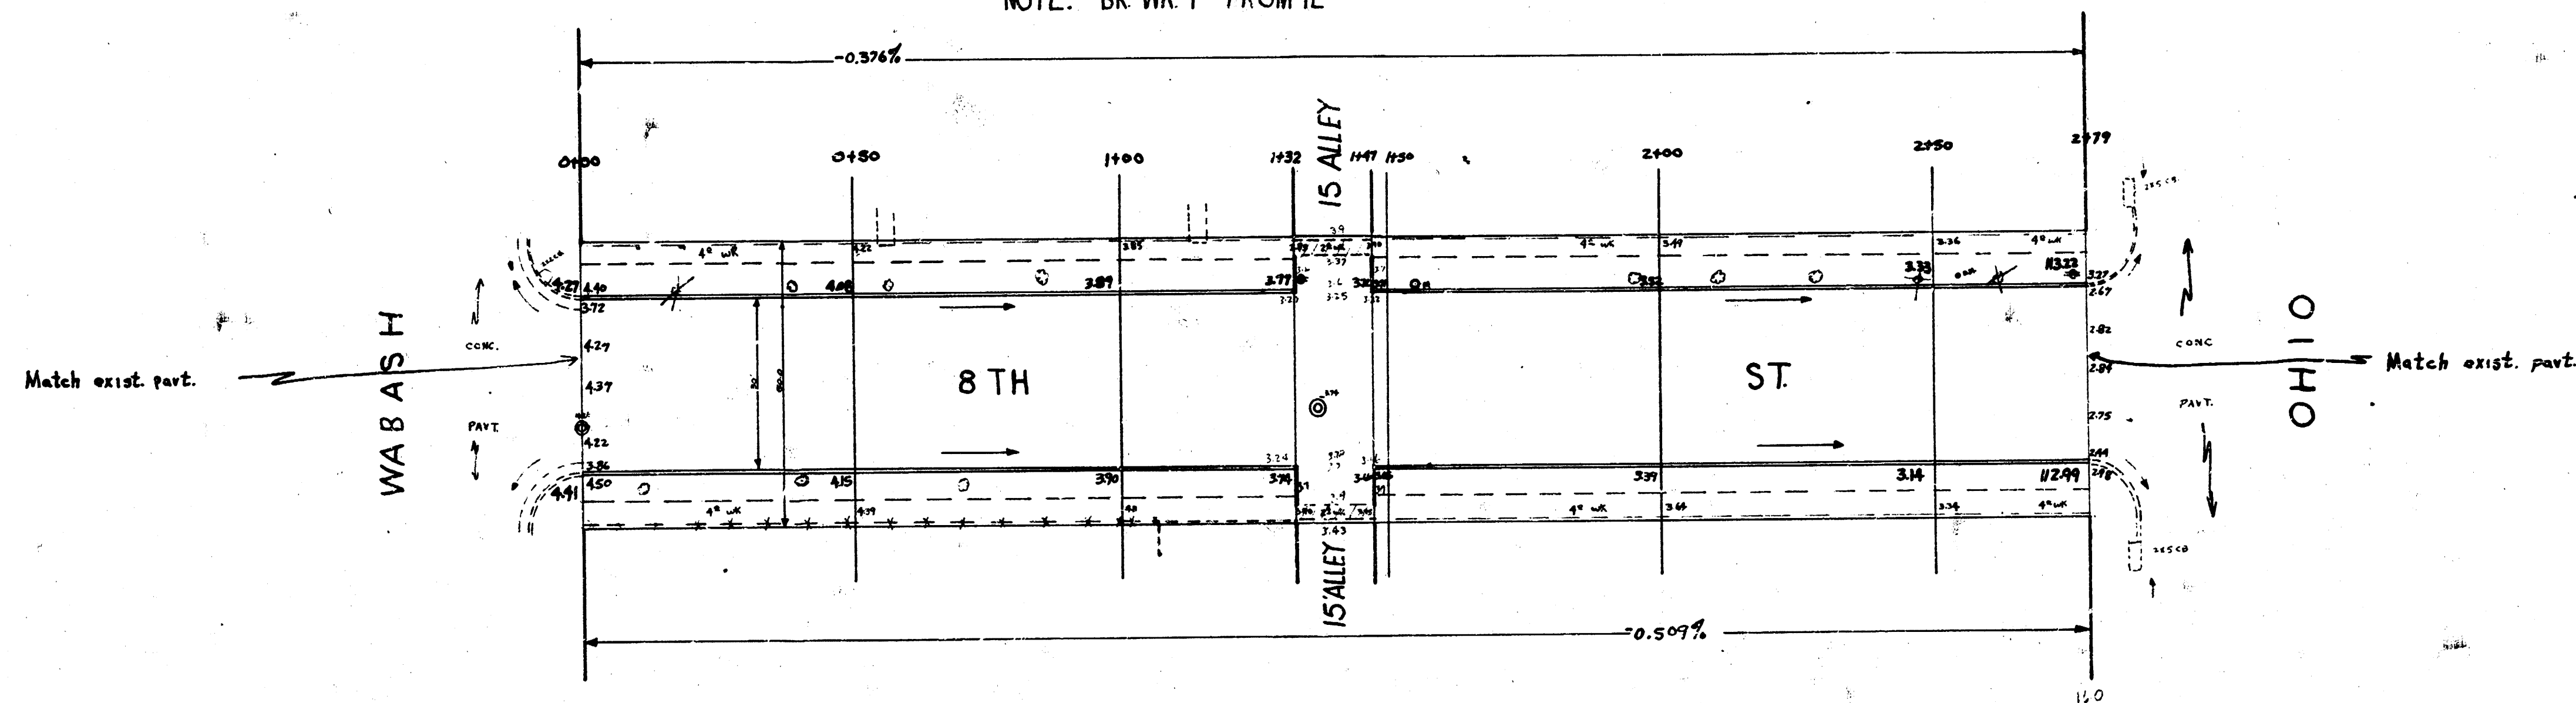

Survey 242
 Plan
 E.C.
 Drawn 1/1/54

1434
 1435
 1437

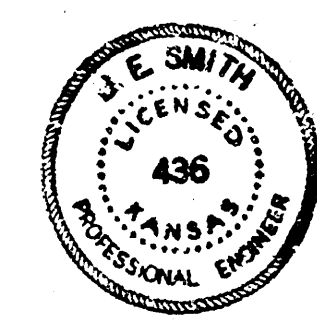

8TH ST.
 EL WABASH TO WLOHIO
 30' CONC & CB.
 RESMITH CITY ENGINEER
 MARCH 1954 PROJECT No. C13-259