


PAVING PLAN 1943
 8TH ST. - E.L. GROVE ST. to W.L. GREEN ST.
 Cb & GTR. Only

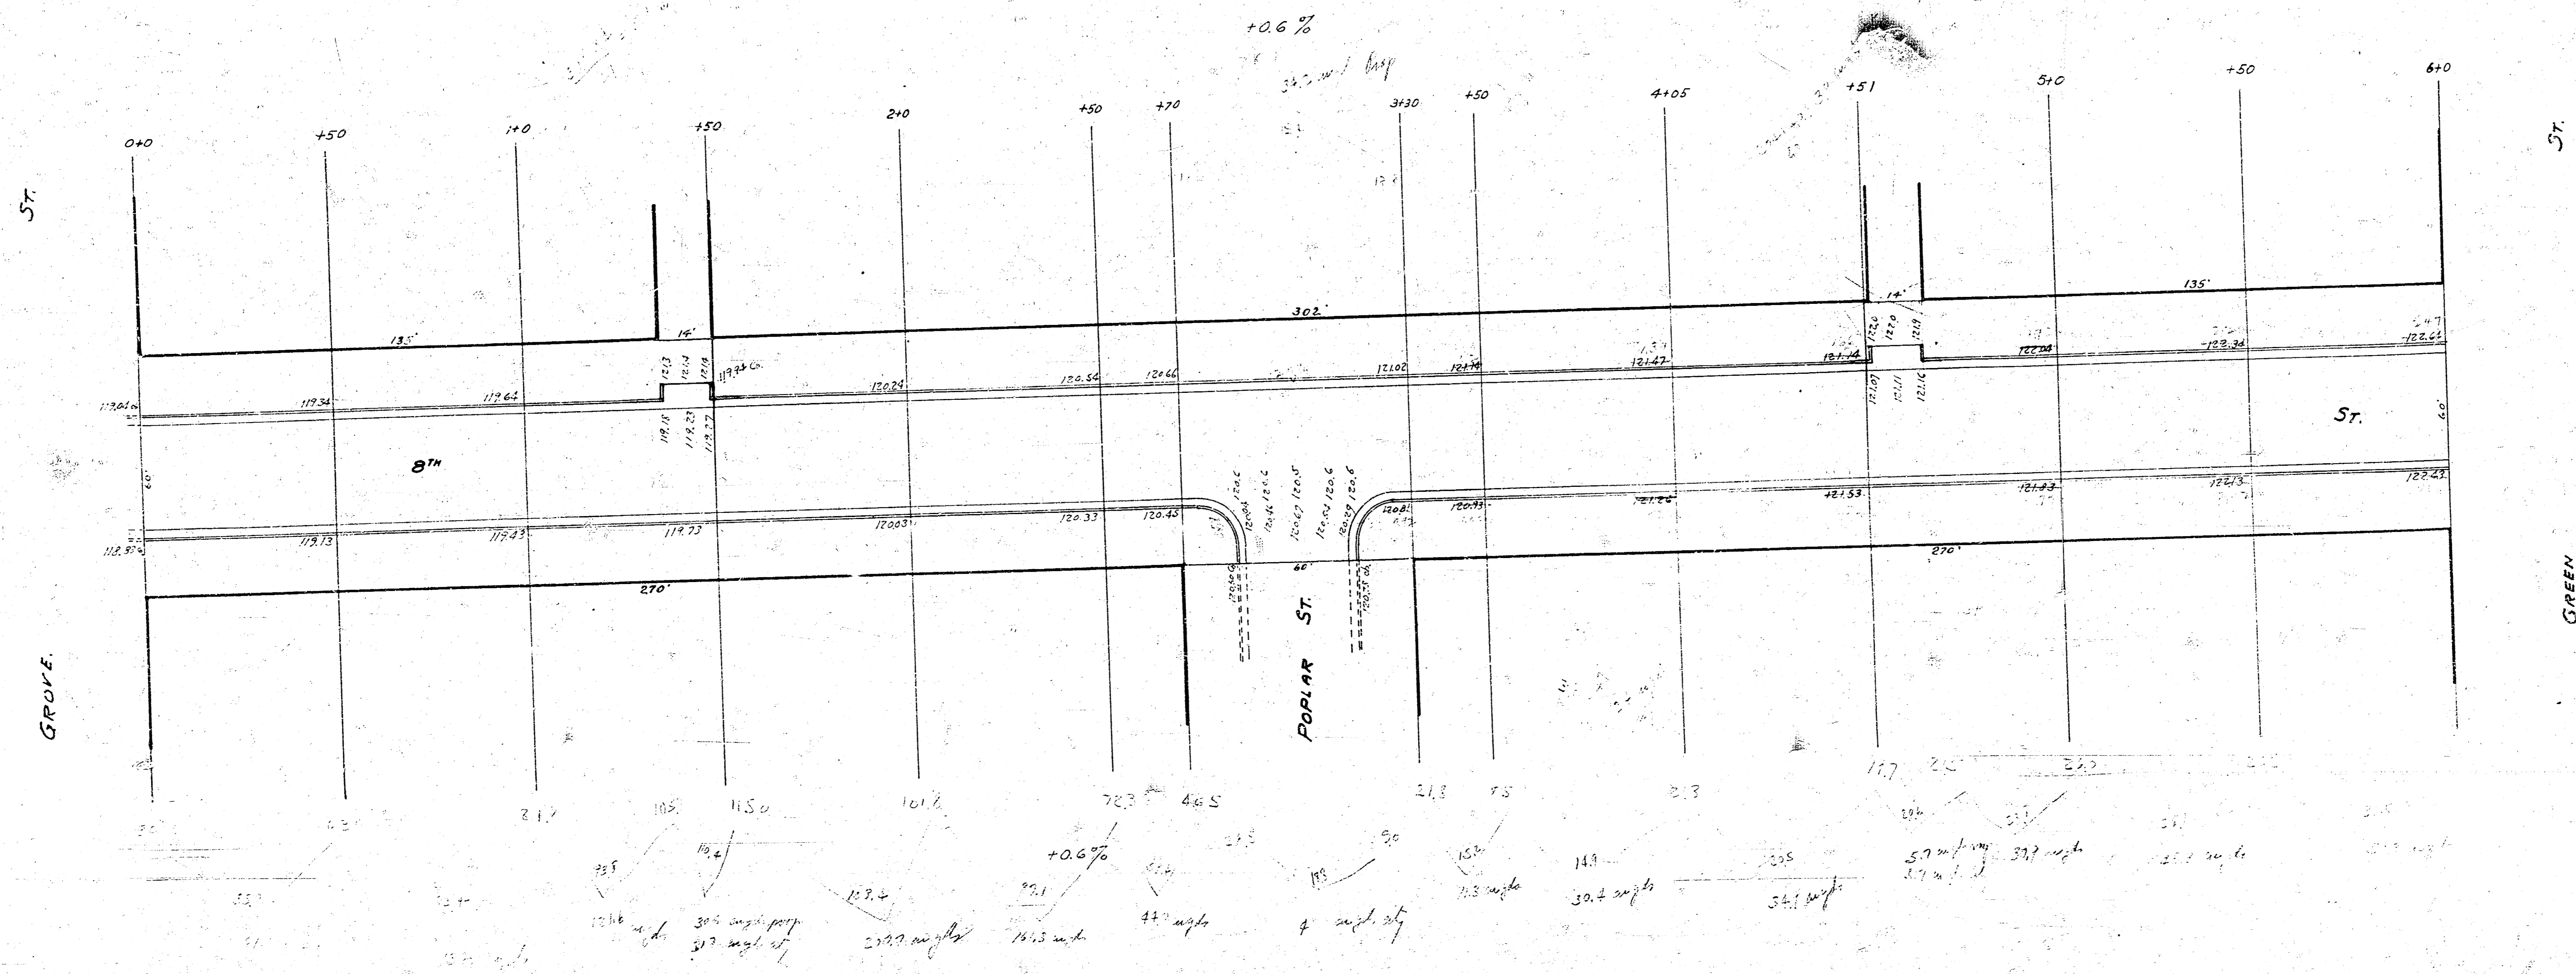

B.M. Elevation 112.03 4' N. Ch. 8th St. & E.L. Grove St.