


BM - 12.56 CITY BM DISC. 37" E & 24" N. OF BOTH @ SHERIDAN & 9TH STR.
 BM - 26.48 SW COR CONC PORCH. HDG. 320° 9TH STR.
 BM - 26.64 SW - HDG. NE COR. ST PAUL & 9TH STR.

NOTE: PAVE 50.1/2 NINTH STR. FIRST.

SCALE: 1" = 20 FT.

(P) Adjust Man holes & Catchbasins to new grade

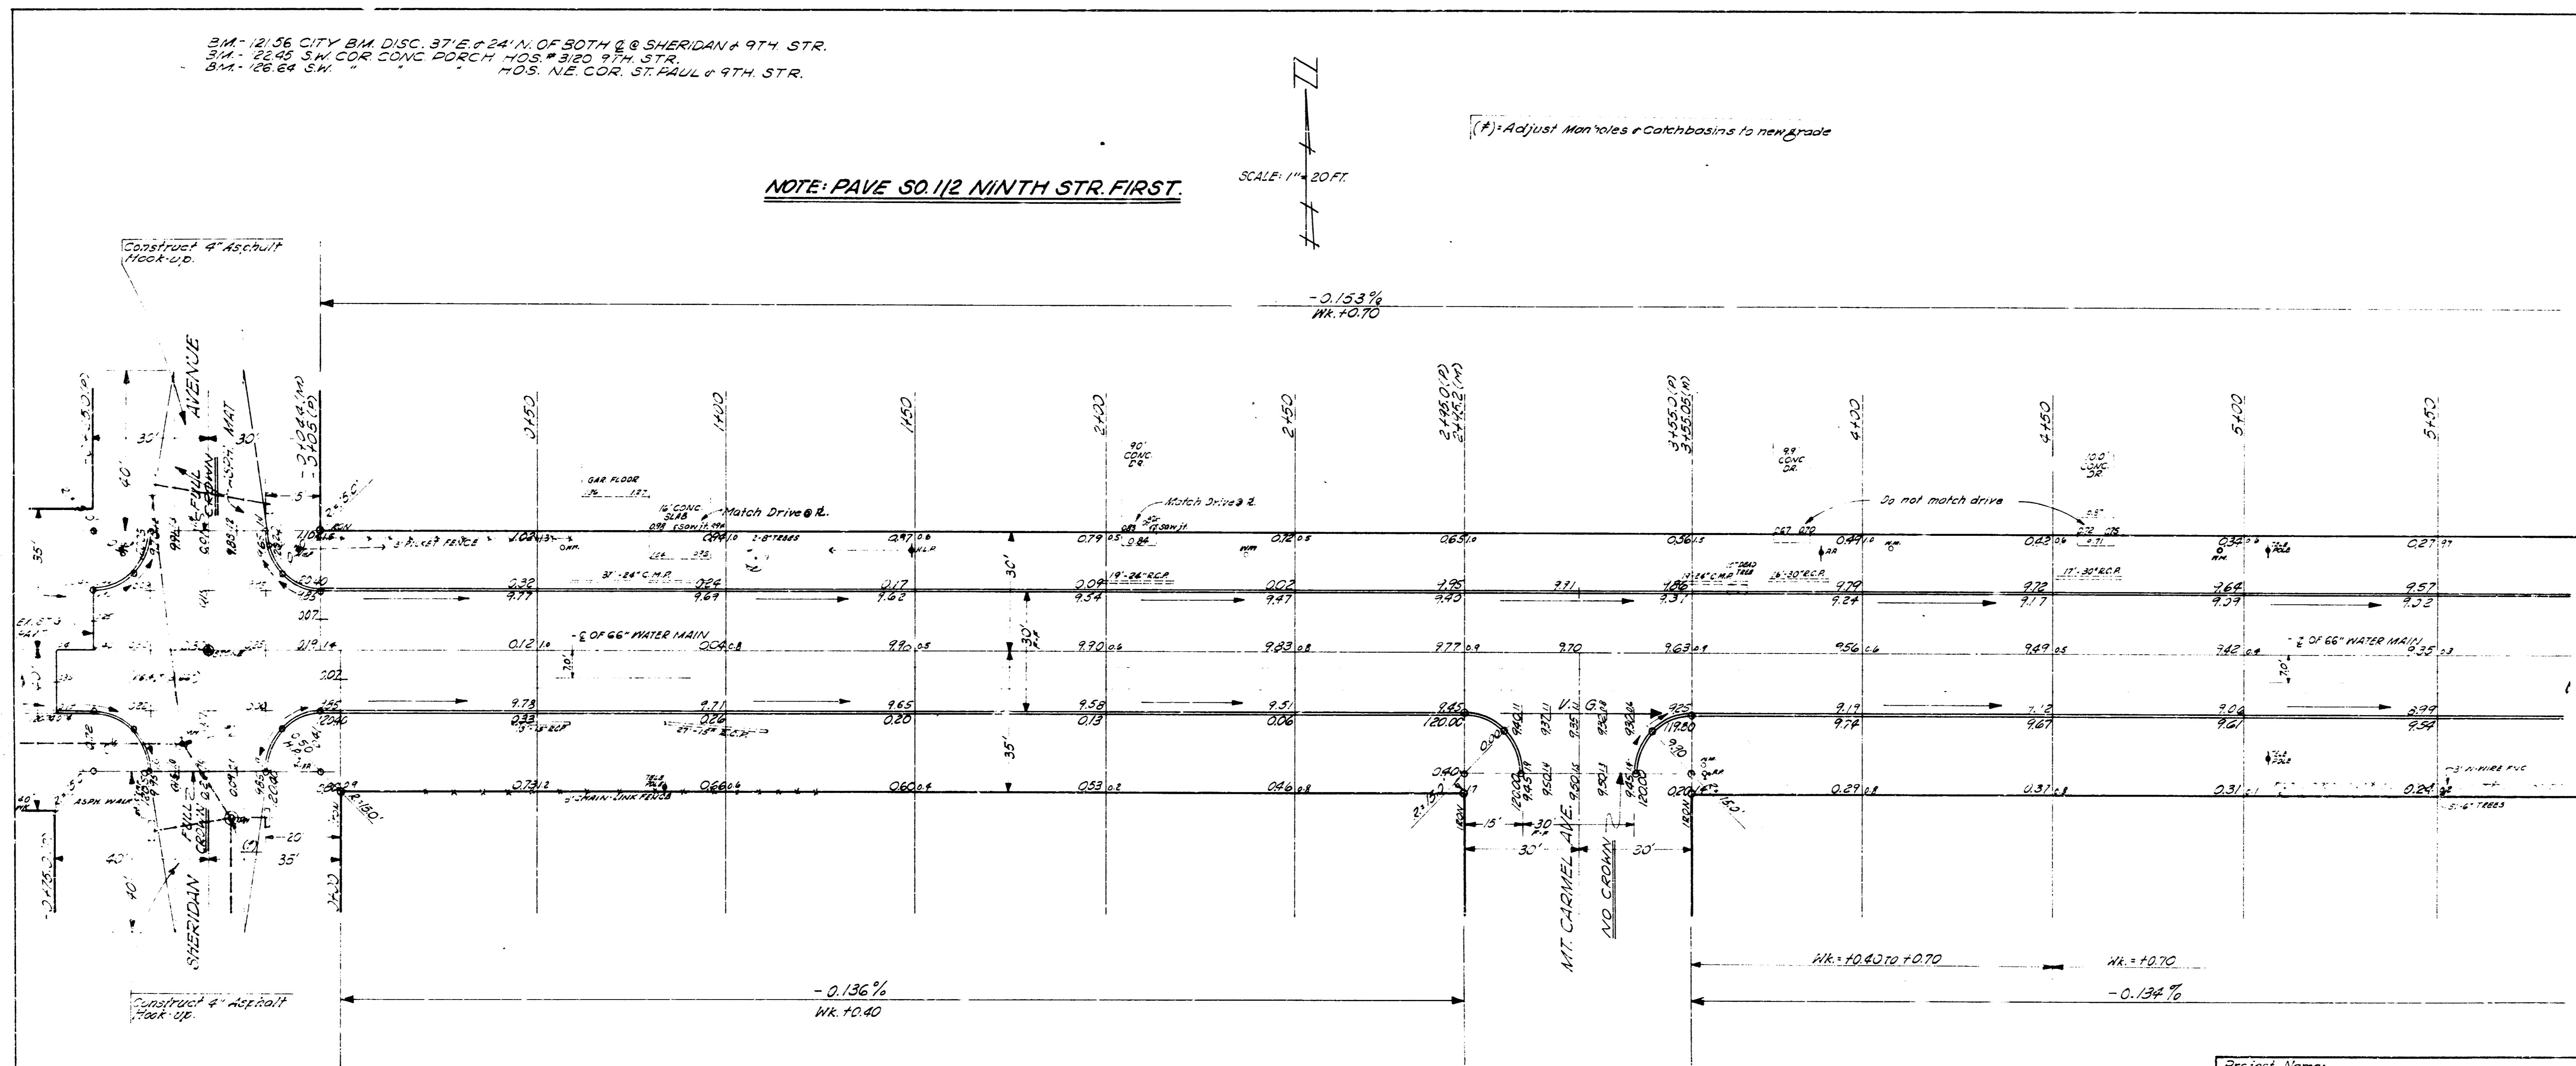

EARTHWORK QUANTITIES

Excavation	Property	City
110%	1,987.6 C.Y.	1,156.3 C.Y.
	(198.8 C.Y.)	(376.7 C.Y.)
	(2,186.4 C.Y.)	(576.7 C.Y.)
Compact Fill	Property	City
110%	103.3 C.Y.	14.4 C.Y.
	(143.3 C.Y.)	(6.3 C.Y.)

Project Name:	NINTH STREET
Project Limits:	W. SHERIDAN TO E. ST. PAUL
Type of Construction:	30" CONCRETE CURB
Dept. of Public Works - Engineering Division	
CITY OF WICHITA, KANSAS	
B.E. SMITH	City Engineer
Date: 7/24/1967	Project No.: 0-112

