


PAVING PLAN-1943

9TH ST. E. OLIVER ST. TO E. LOT 1-BLK 2 E. HLDS N. ADD

15' CONC. INT. CB.

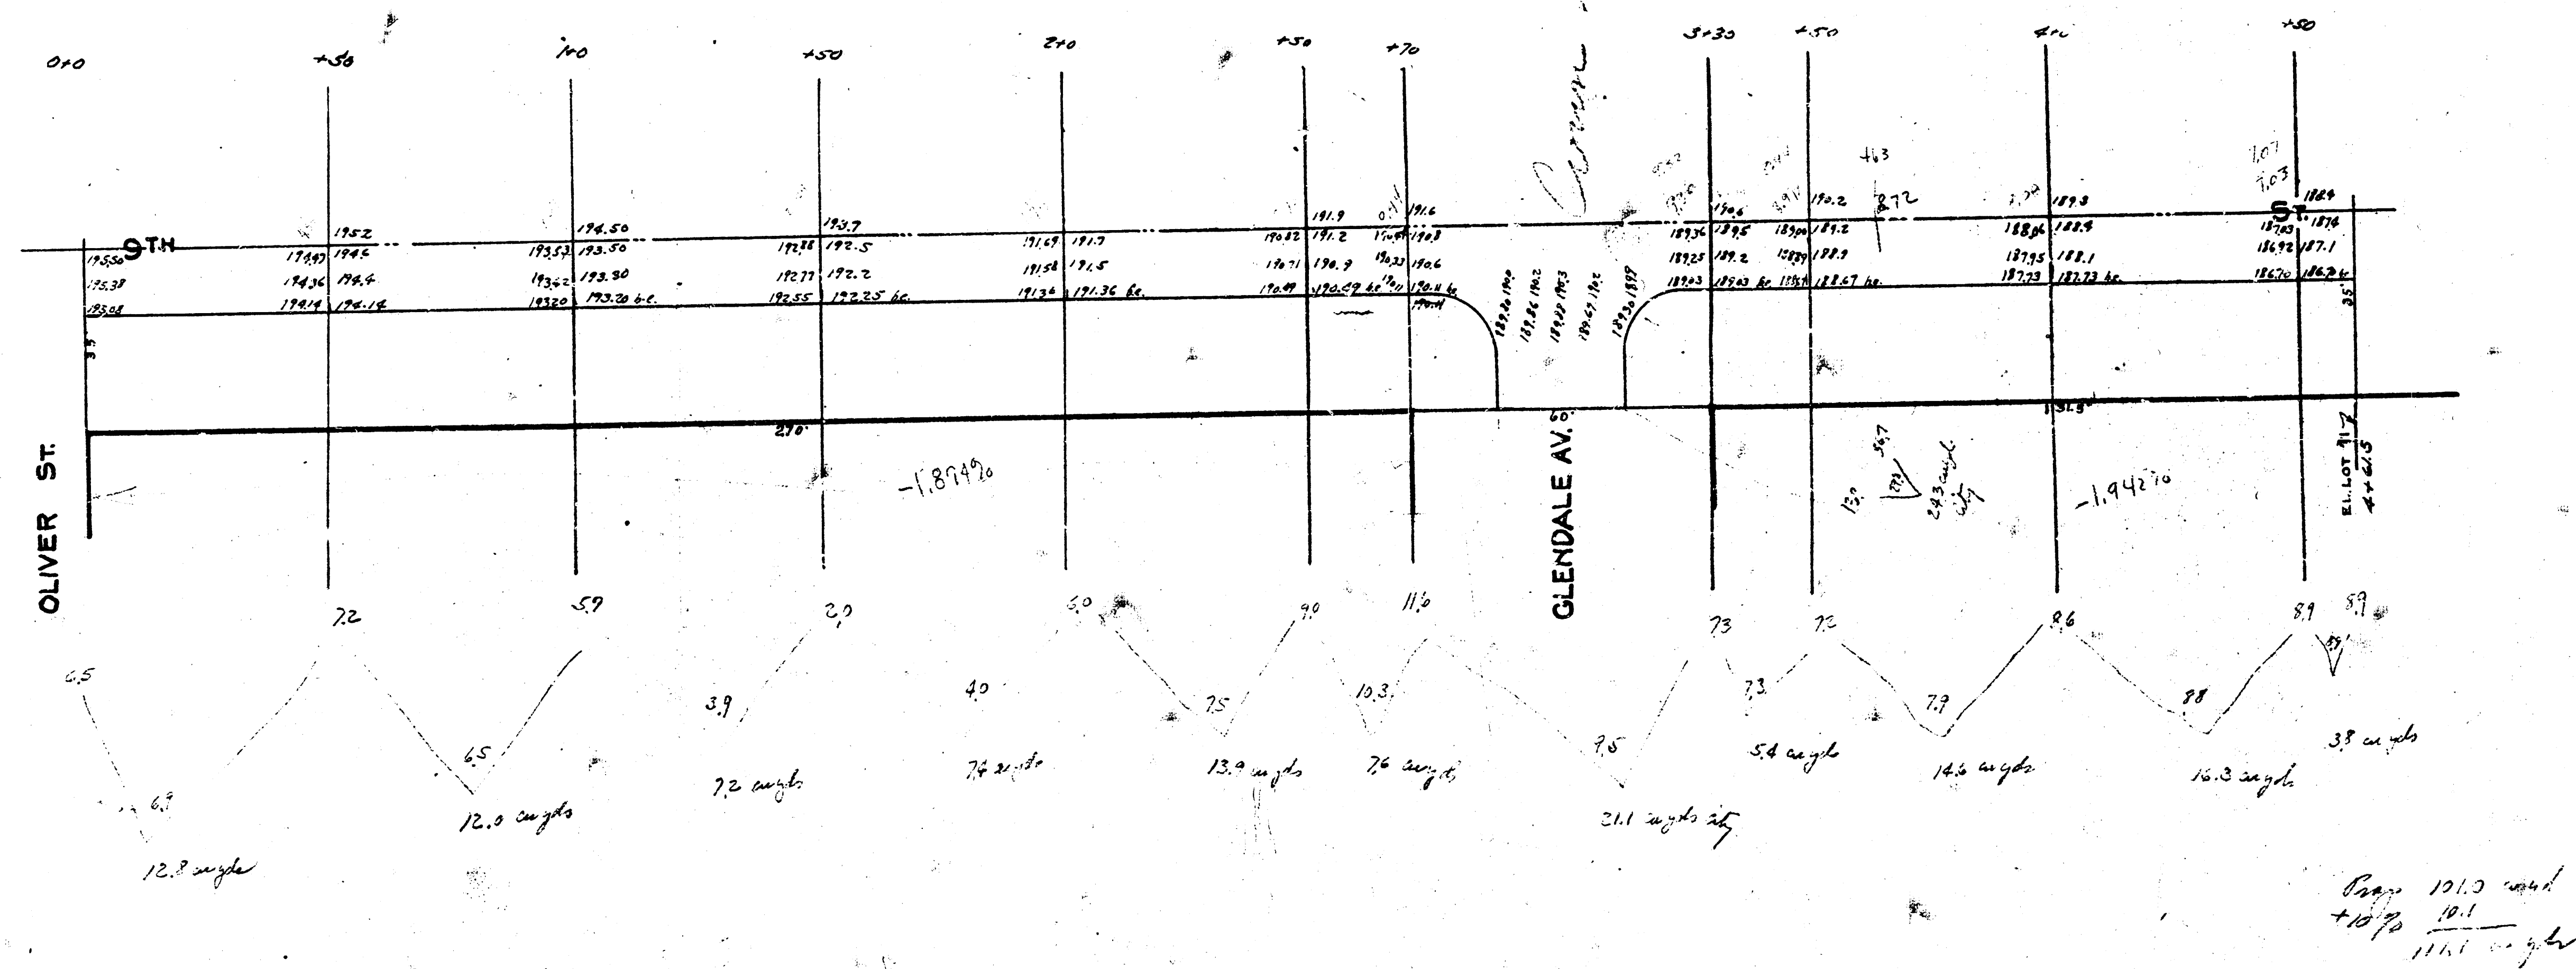

B.M. Elev 197.10 St. int. NW cor. Oliver & 9th