
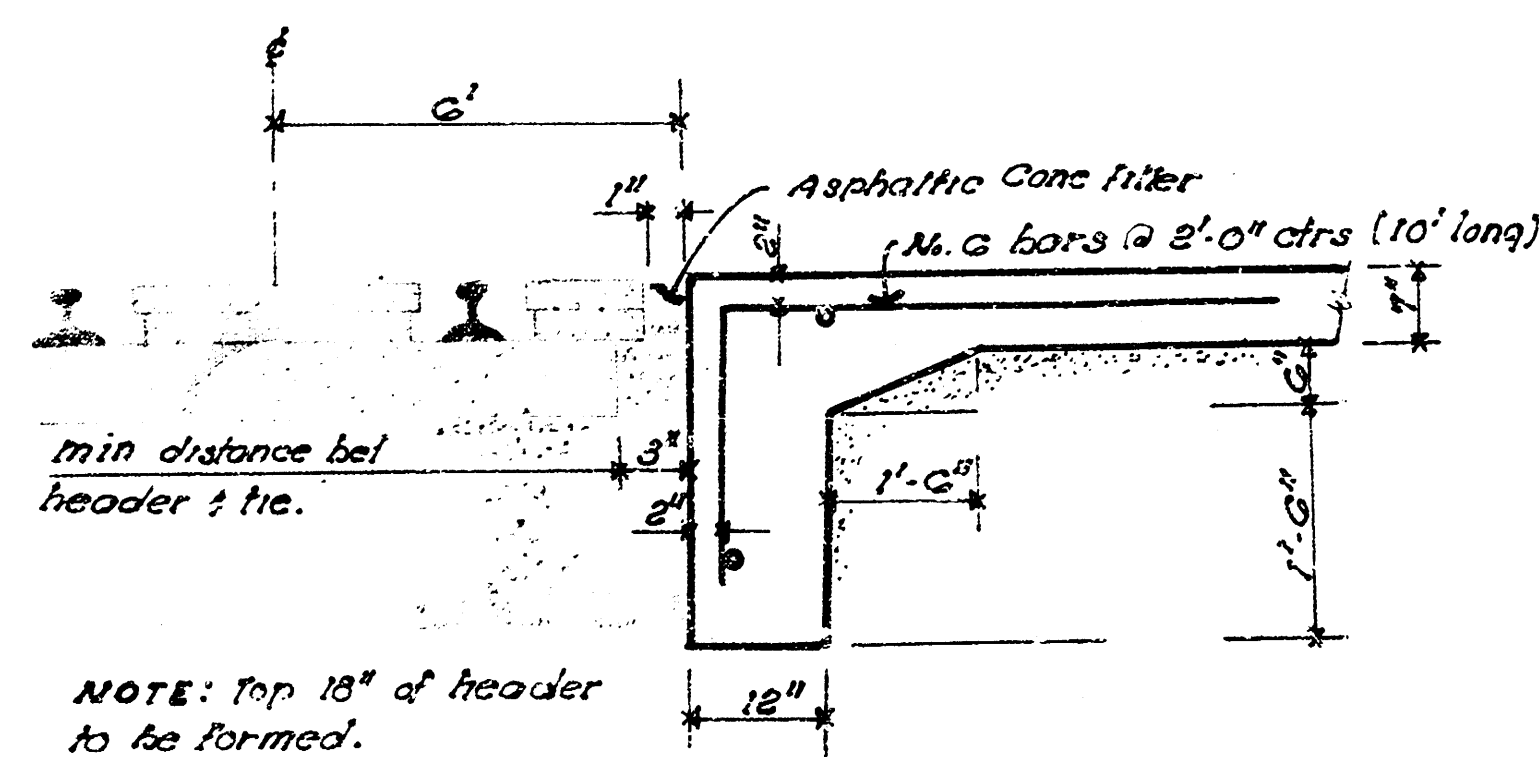


B.M. = 12051 N.E. cor bottom conc step 925 East
19TH ST. (St. Louis cast & foundry Co.)

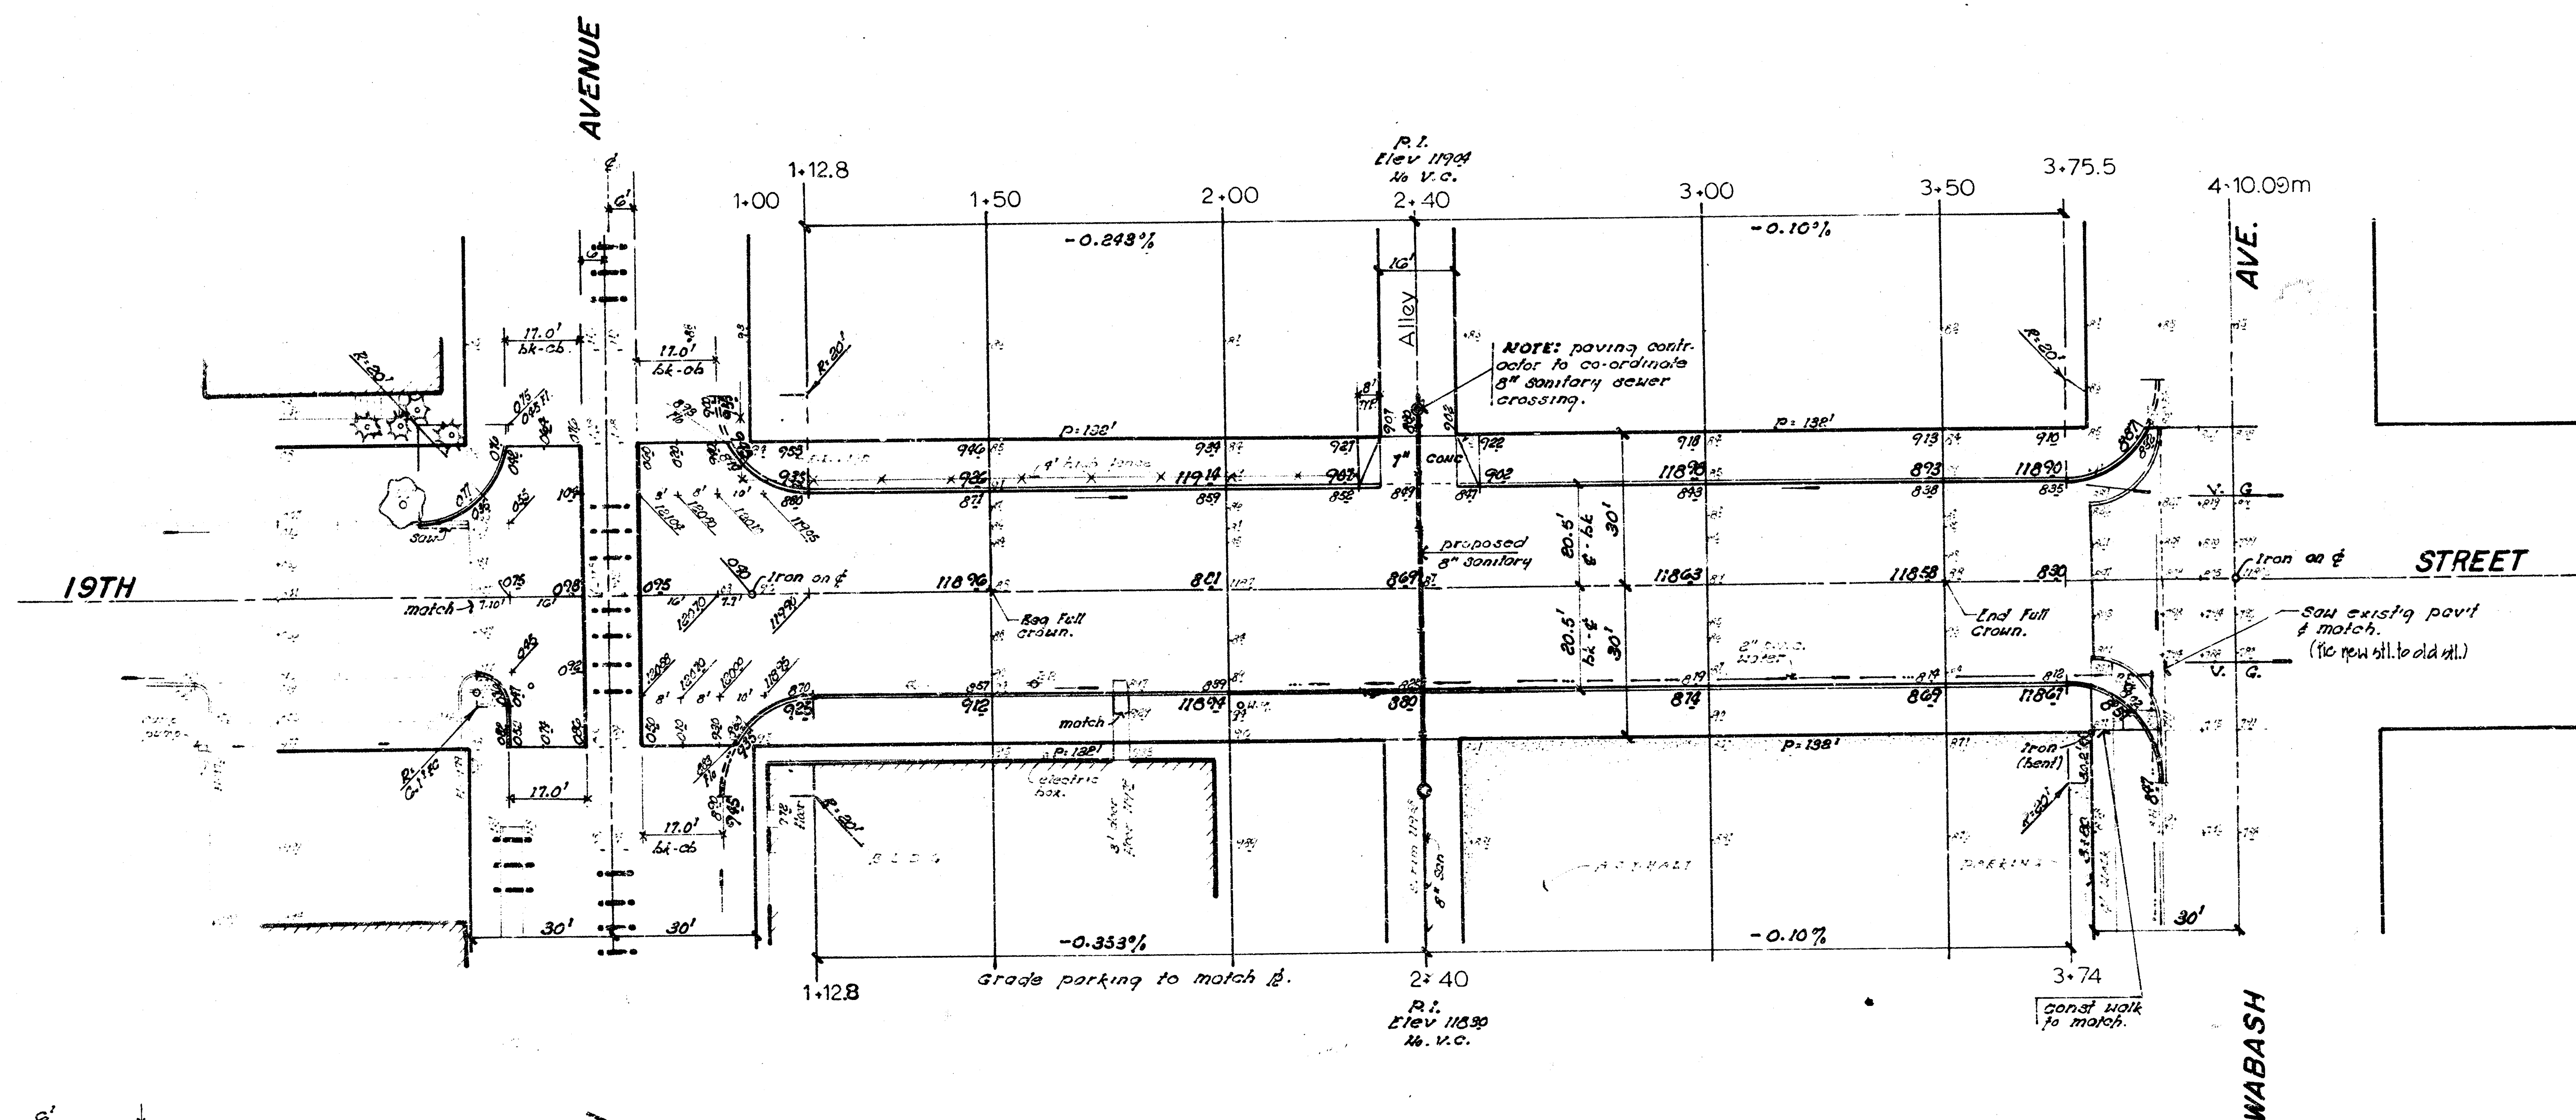

R. ROAD CROSSING DETAIL
- 12" Scale -


NOTE: Field Engineer to take ties to iron on 8" x 8" x 10". Replace iron and install thimble in new part.

TYPE OF SUBGRADE TREATMENT SHALL BE DETERMINED BY FIELD ENGINEER. SUBGRADE TREATMENT SHALL BE IN ACCORDANCE WITH THE LATEST EDITION OF THE STANDARD SPECIFICATIONS FOR HIGHWAY CONSTRUCTION, OR ANY SUBSTITUTION THEREOF.

"Revised Jun. 1976"
(Dated as above ref.)

"EARTH WORK"

PROPERTY	CITY
Excavation	Excavation
246.5 cu yds	53.1 cu yds
110% 26.9	110% 5.9
273.4 cu yds	59.0 cu yds

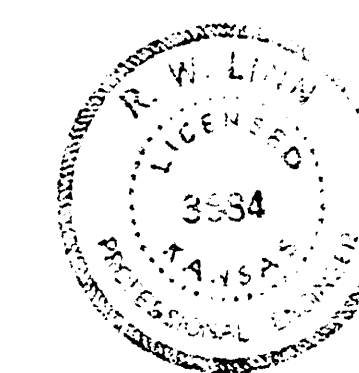

19TH STREET
W.L. WASHINGTON To E.L. WABASH
(40"-7" Concrete Pavt w/ Int. Curb)
CITY of WICHITA, KANSAS
R.W. LINN CITY ENGINEER
Date April 1976 Proj No. WMKB533430