


B.M. 12548 N. End Top of Fire Hydr. N. 18th St. Litchfield.

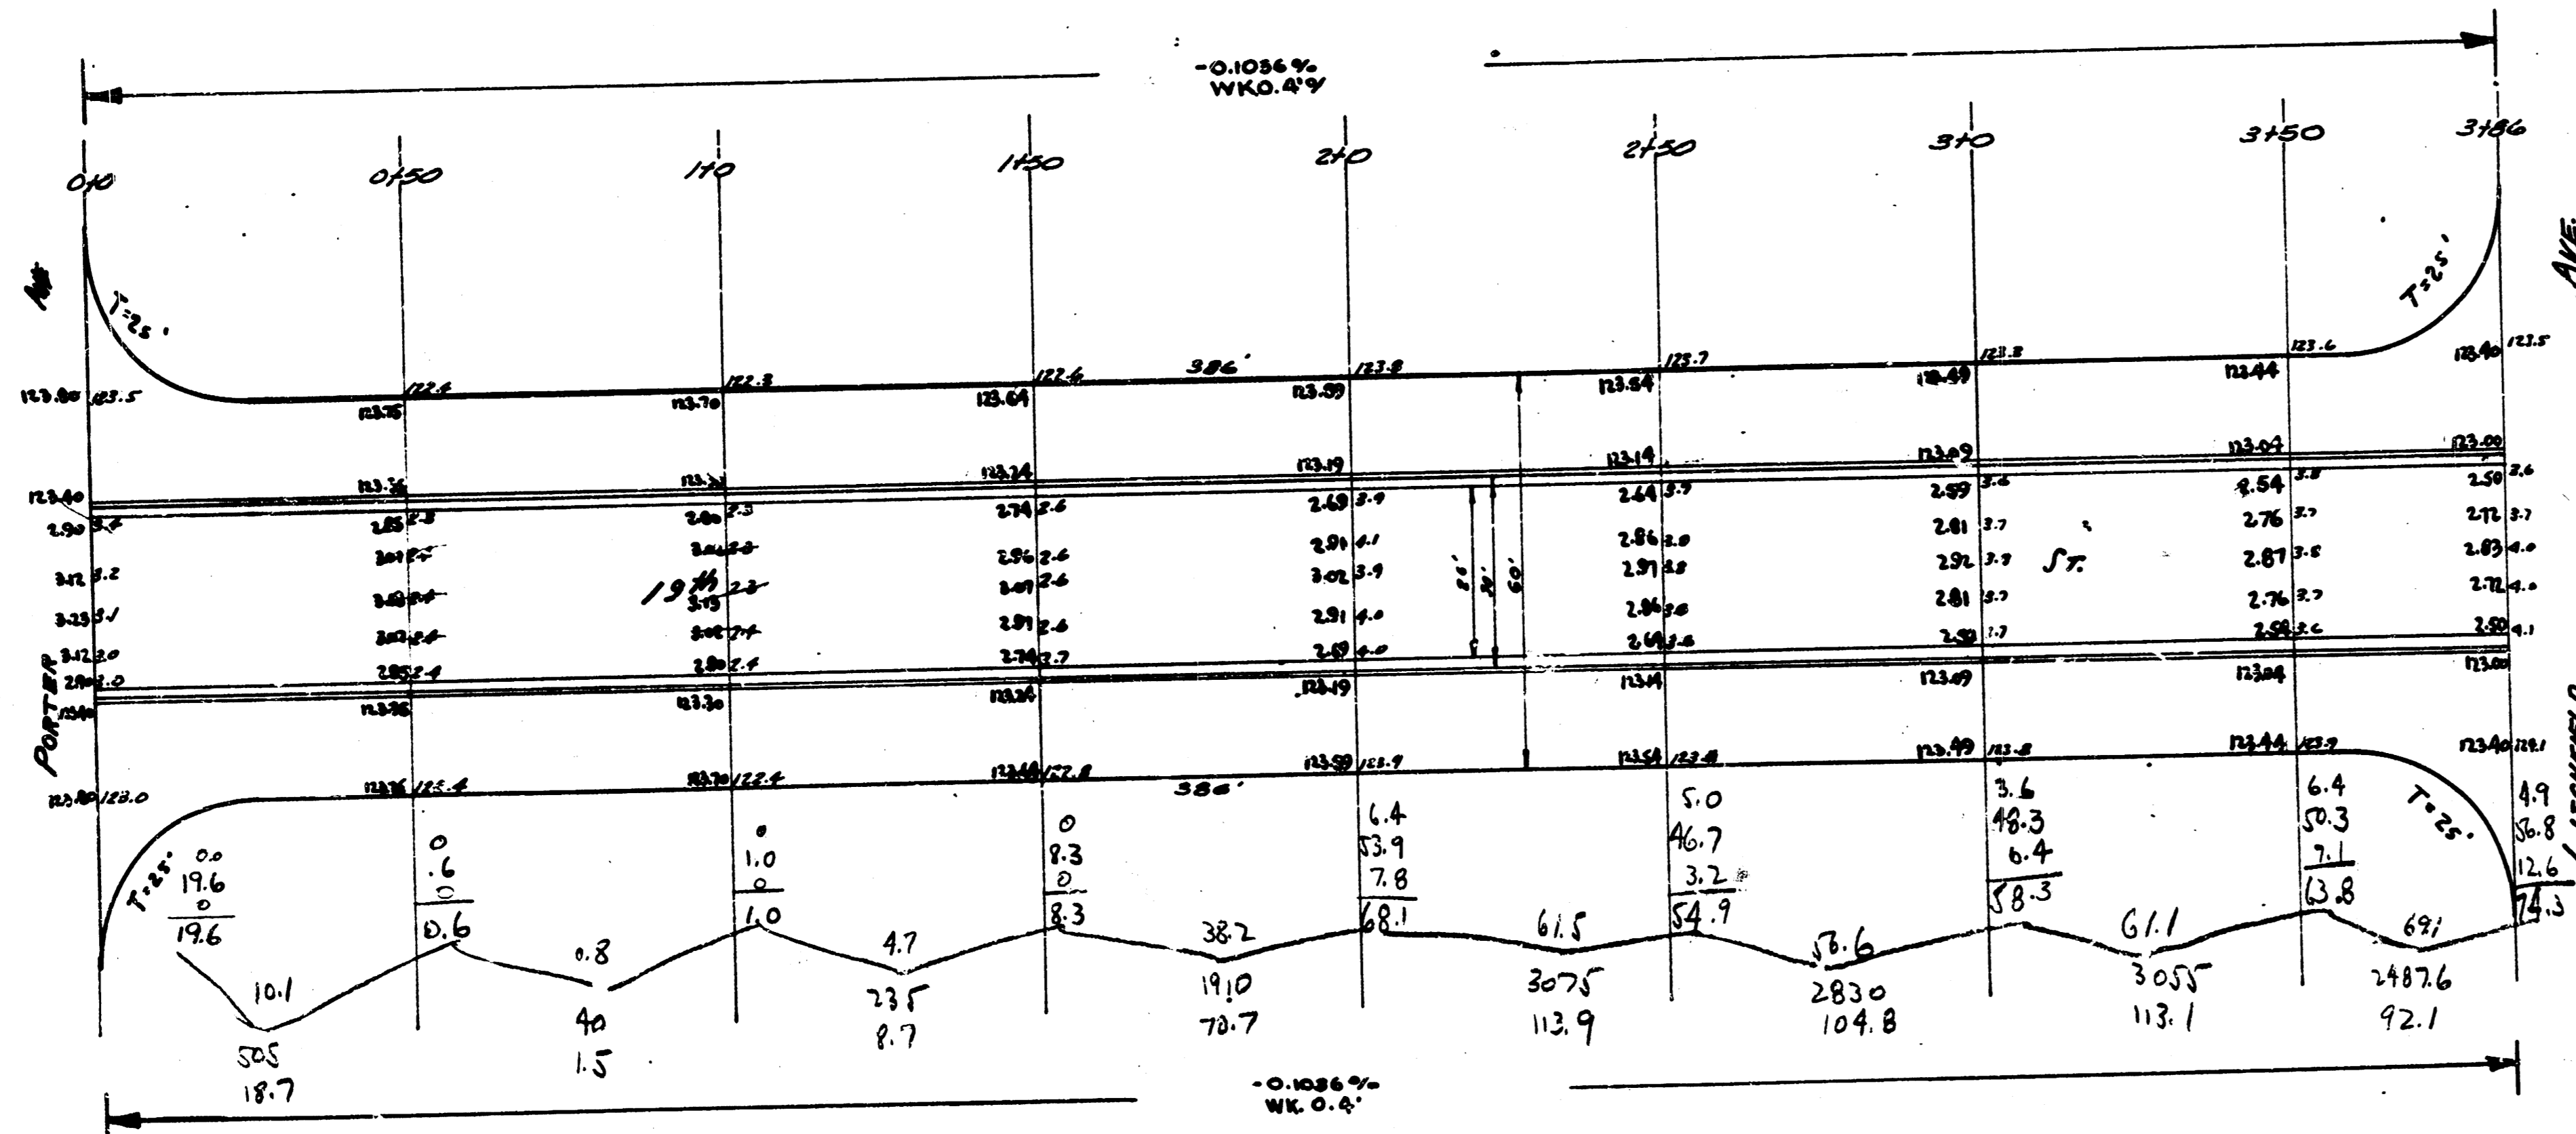

Prop

18.7
1.5
9.7
26.7
13.9
104.8
113.1
92.1
523.5
70%
575.9 cu yds



19 TH ST
 EL PORTER to N. LITCHFIELD
 ASPHALTIC CONCRETE 26-2-30
 CITY OF WICHITA, KANSAS
 ENGINEERING DIVISION
 L.K. WHITE CITY ENGINEER
 JUN 1937

4 13 3 5