


B.M. 125.48 N. Bulk Top of Fire Hyd. N.L. 18<sup>th</sup> E.L. Litchfield.

X  
10.318%  
W.K. D. 48"

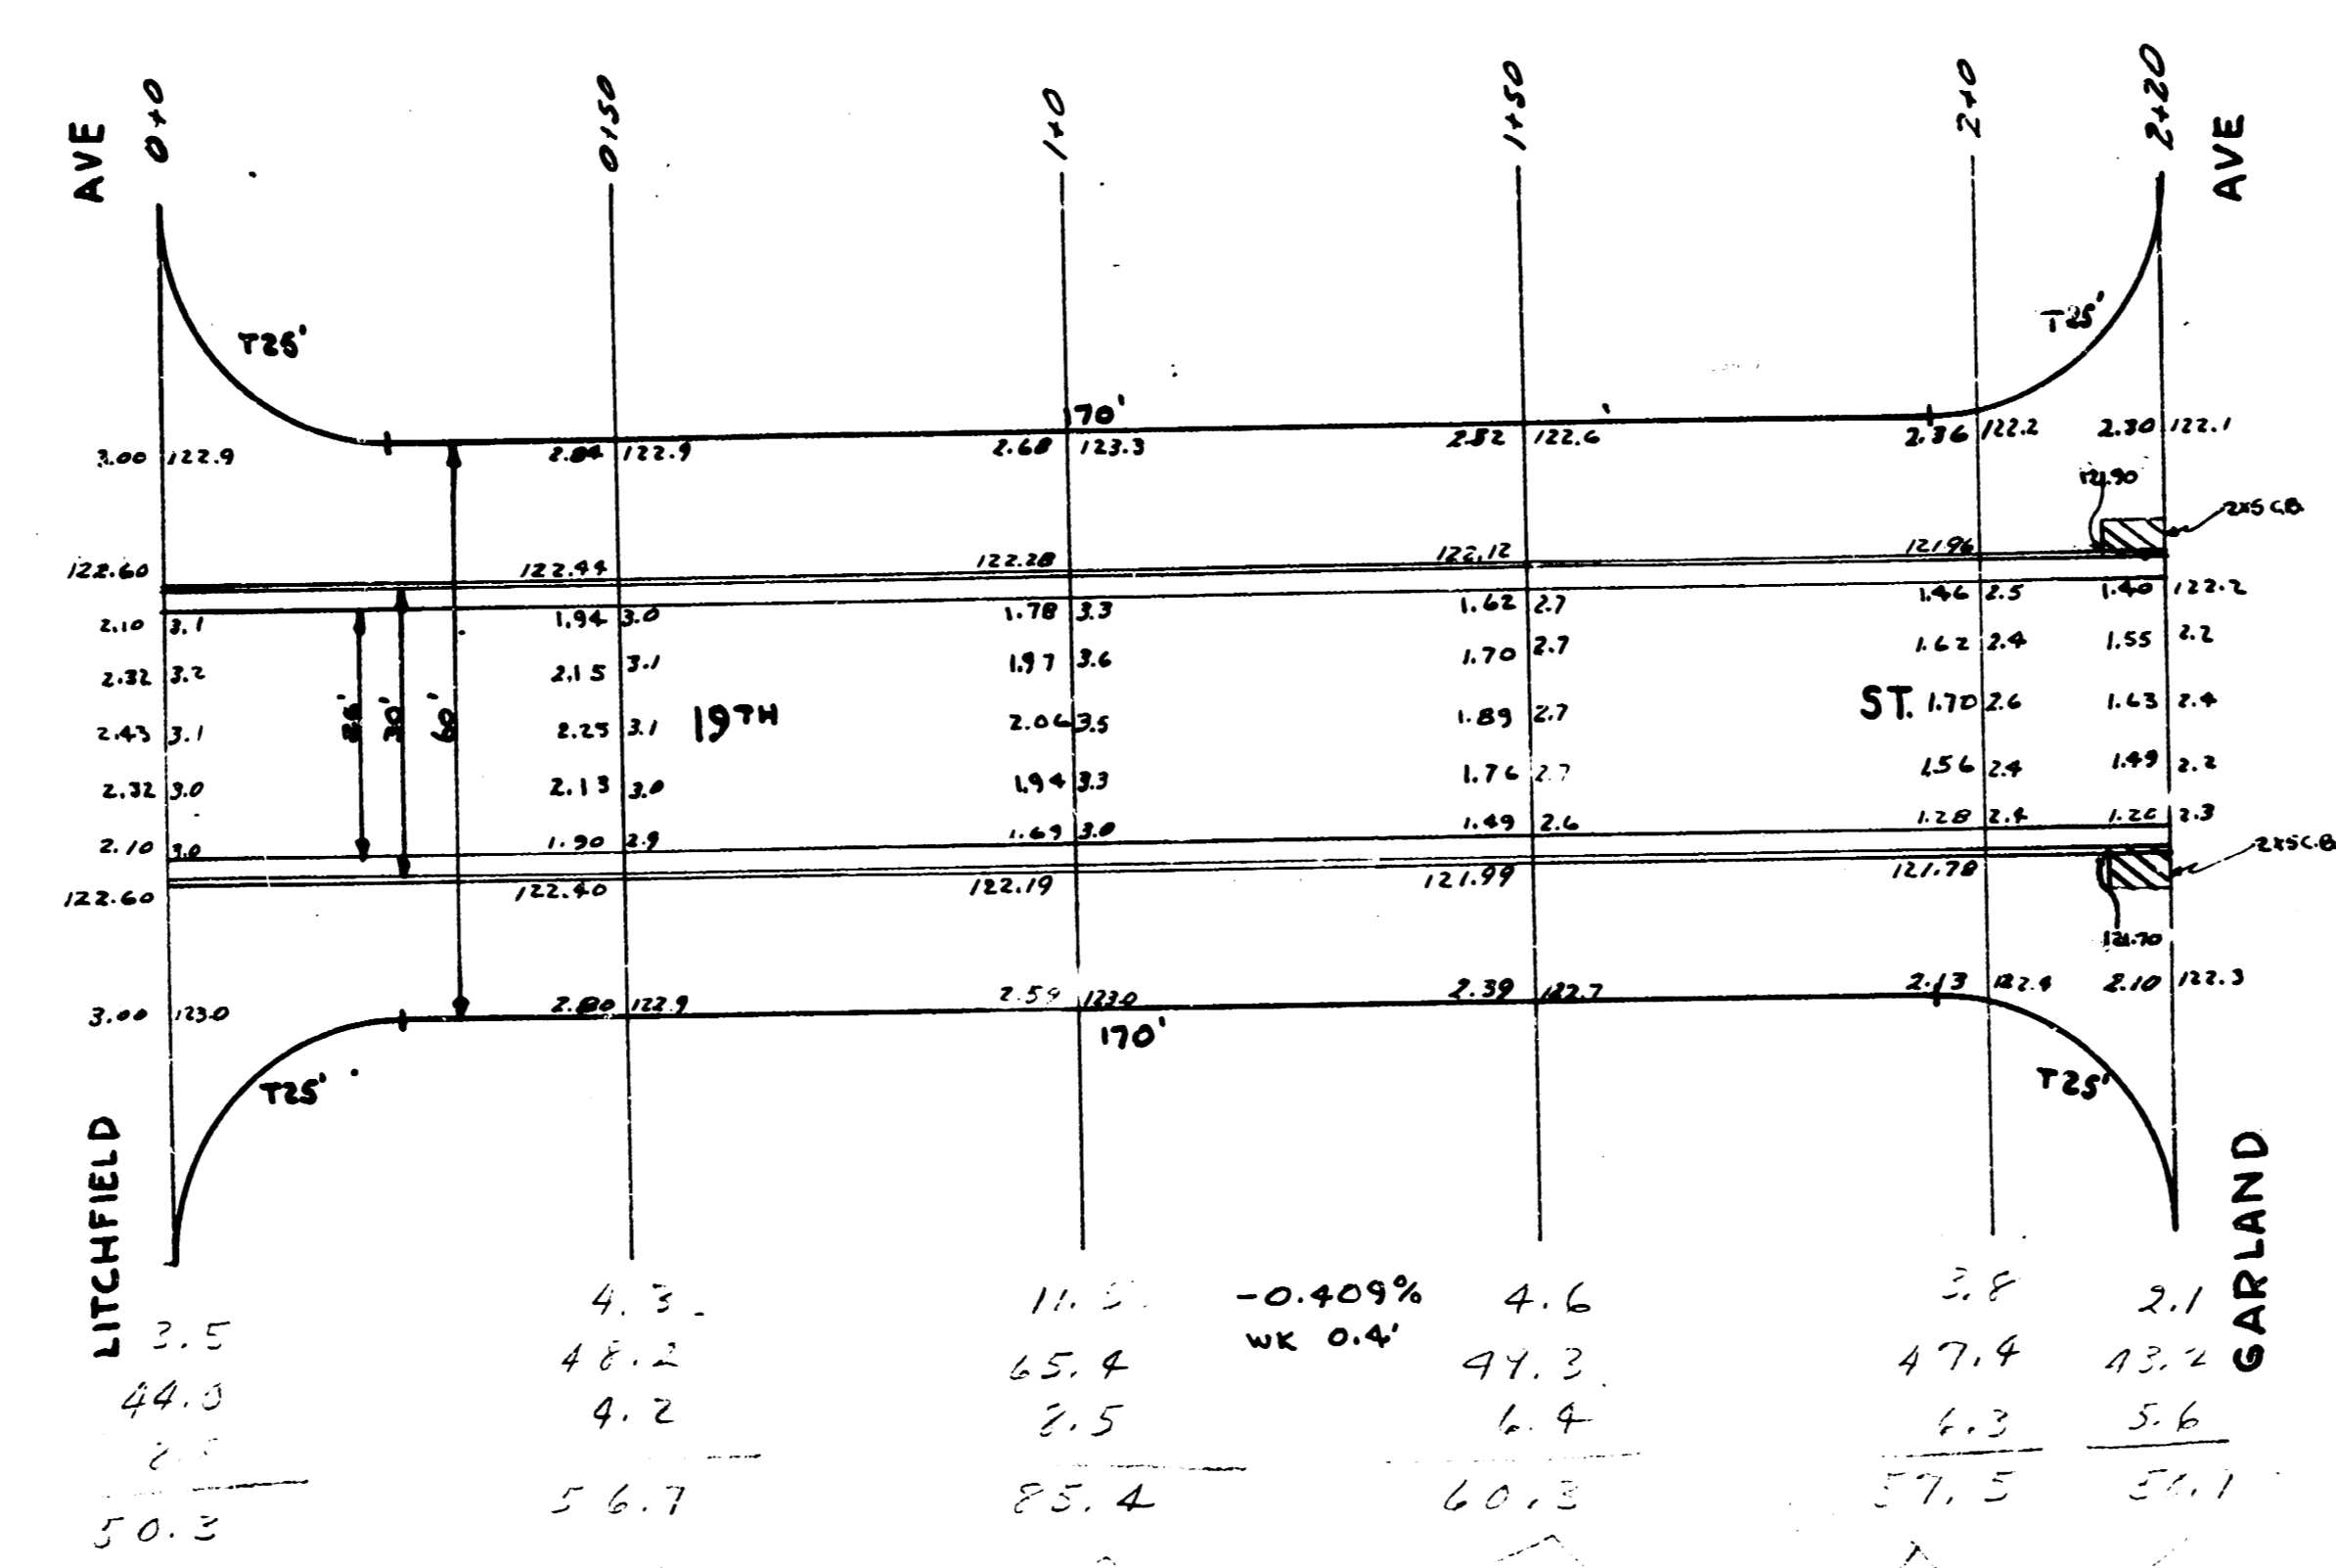

3.5	4.3	11.2	-0.409%	4.6	3.8	2.1
40.3	48.2	65.4	W.K. 0.4'	47.3	47.4	13.4
2.7	4.2	2.5		6.4	2.3	5.6
50.3	56.7	85.4		60.3	57.5	54.1
58.5	71.1	72.9		58.9	50	
267.5	355.5	364.5		214.5	187.4	
99.1	131.7	135.8		187.1	40.1	
		515.0				
		51.5				
		566.5				

19<sup>th</sup> ST.  
W.L. GARLAND TO E.L. LITCHFIELD  
26-2-30 ASPH. CONC.  
CITY OF WICHITA, KANSAS  
L.K. WHITE CITY ENGINEER  
MARCH 1947