


B.M. 12443 S.E. Cor. Conc. Pkwy S.W. Flood G. 18TH
 B.M. 12444 T. in Tray Fire Hyd. S.W. Flood G. 19TH
 B.M. 12445 "Z" in Zollinger N. End W.P. S.E. Cor. 19TH & Payne

$$\begin{array}{r} 100.0 \\ 36.5 \\ 8.4 \\ 64.7 \\ 13.3 \\ 41.0 \\ 37.4 \\ 50.9 \\ \hline 353.8 \\ +10.2 \\ \hline 364.0 \end{array}$$

$$\begin{array}{r} 13.3 \\ 8.4 \\ 21.9 \\ 10.2 \\ \hline 53.8 \end{array}$$

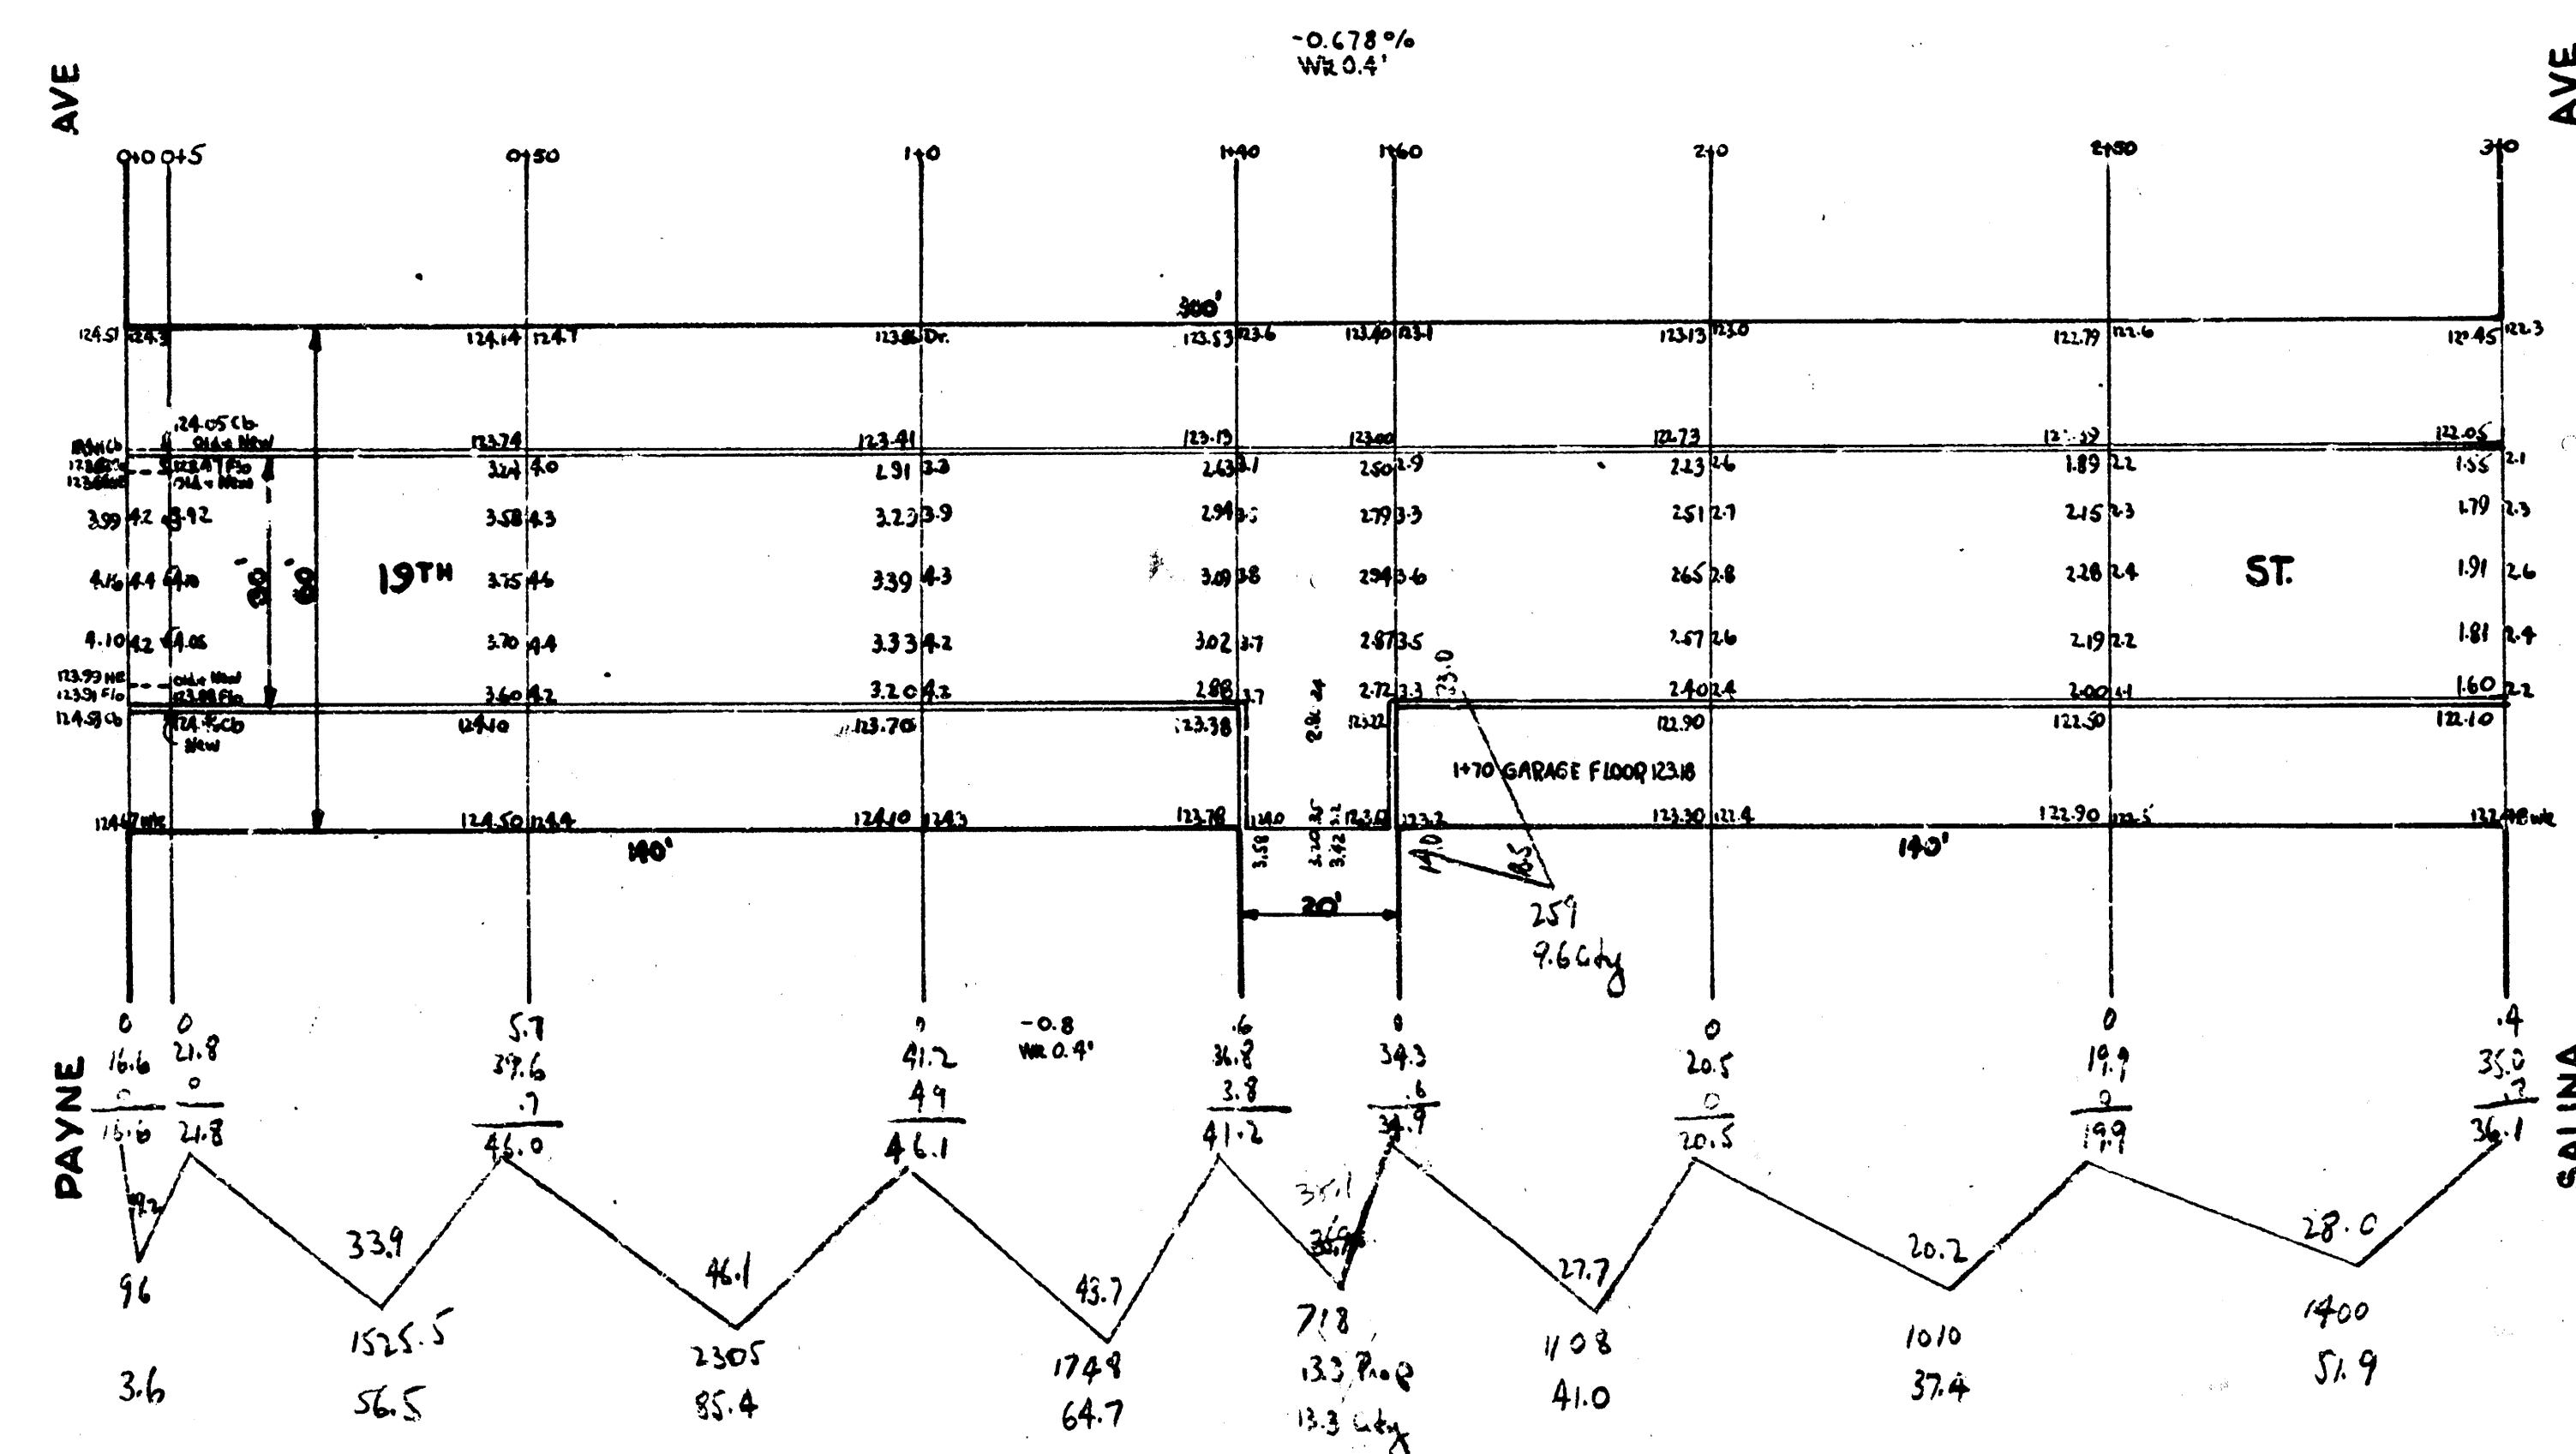

19TH ST
 E.L. PAYNE TO W.L. SAUNA
 30' CONCRETE
 CITY OF WICHITA, KANSAS
 L.K. WHITE CITY ENGINEER
 NOV. 1946