


For
 1-2-1917

B.M. 121.46 - X on front cor. S.W. cor. Woodland / 19th.
 B.M. 118.62 - Top of elm. ch. 125' Woodland

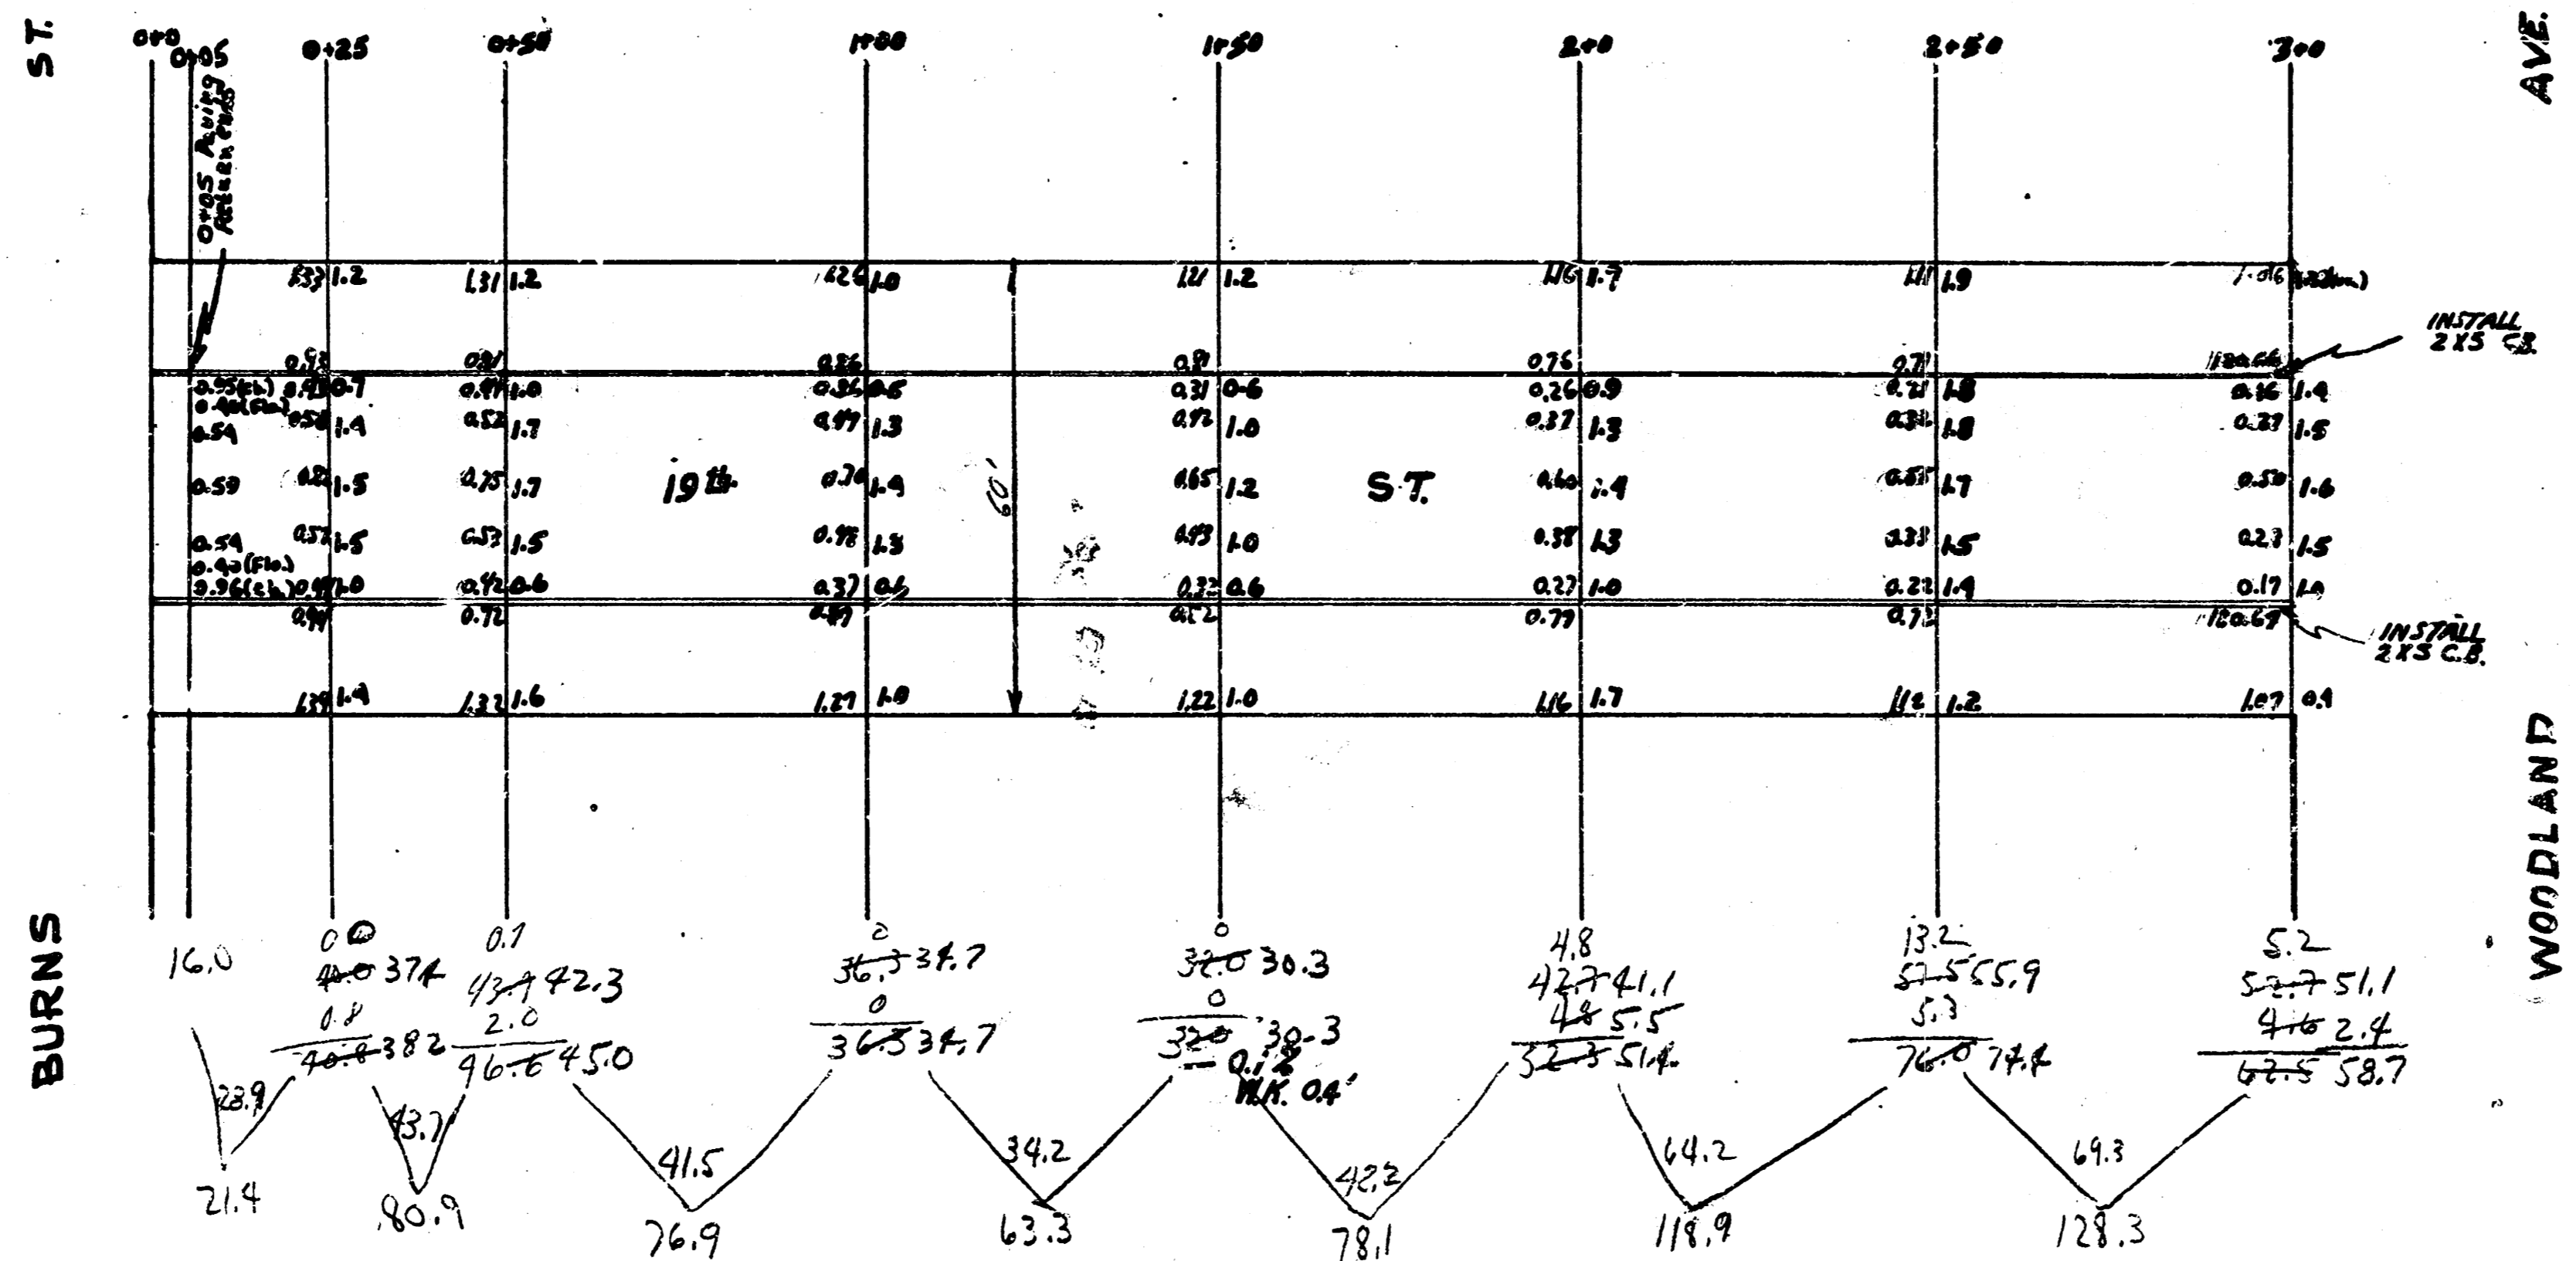

W.K. 0.4'
 -0.1%



$$\begin{array}{r} P1220 \\ 21.4 \\ 37.4 \\ 38.0 \\ 43.7 \\ 45.0 \\ 42.3 \\ 34.7 \\ 34.7 \\ 30.3 \\ 30.3 \\ 41.1 \\ 41.1 \\ 55.9 \\ 55.9 \\ 51.1 \\ 51.1 \\ 58.7 \\ 58.7 \\ \hline 567.8 \\ +1\% \\ \hline 629.5 \end{array}$$

19th ST
 E.L. BURNS W.L. WOODLAND
 30' CONC. / CB
 CITY OF WICHITA, KANSAS
 L.N. WHITE CITY ENGINEER
 JULY, 1917

1114