


B.M. 122.72 "G" in Globe W. cb. Hood 5' So. of S.L. 20th chaining West on S.P.L.
 B.M. 123.36 "G" in Globe E. end Rad. N.E. cor. Garland & 20th

Wk. grade as above cb. Adjust Wk. to match exist drives.

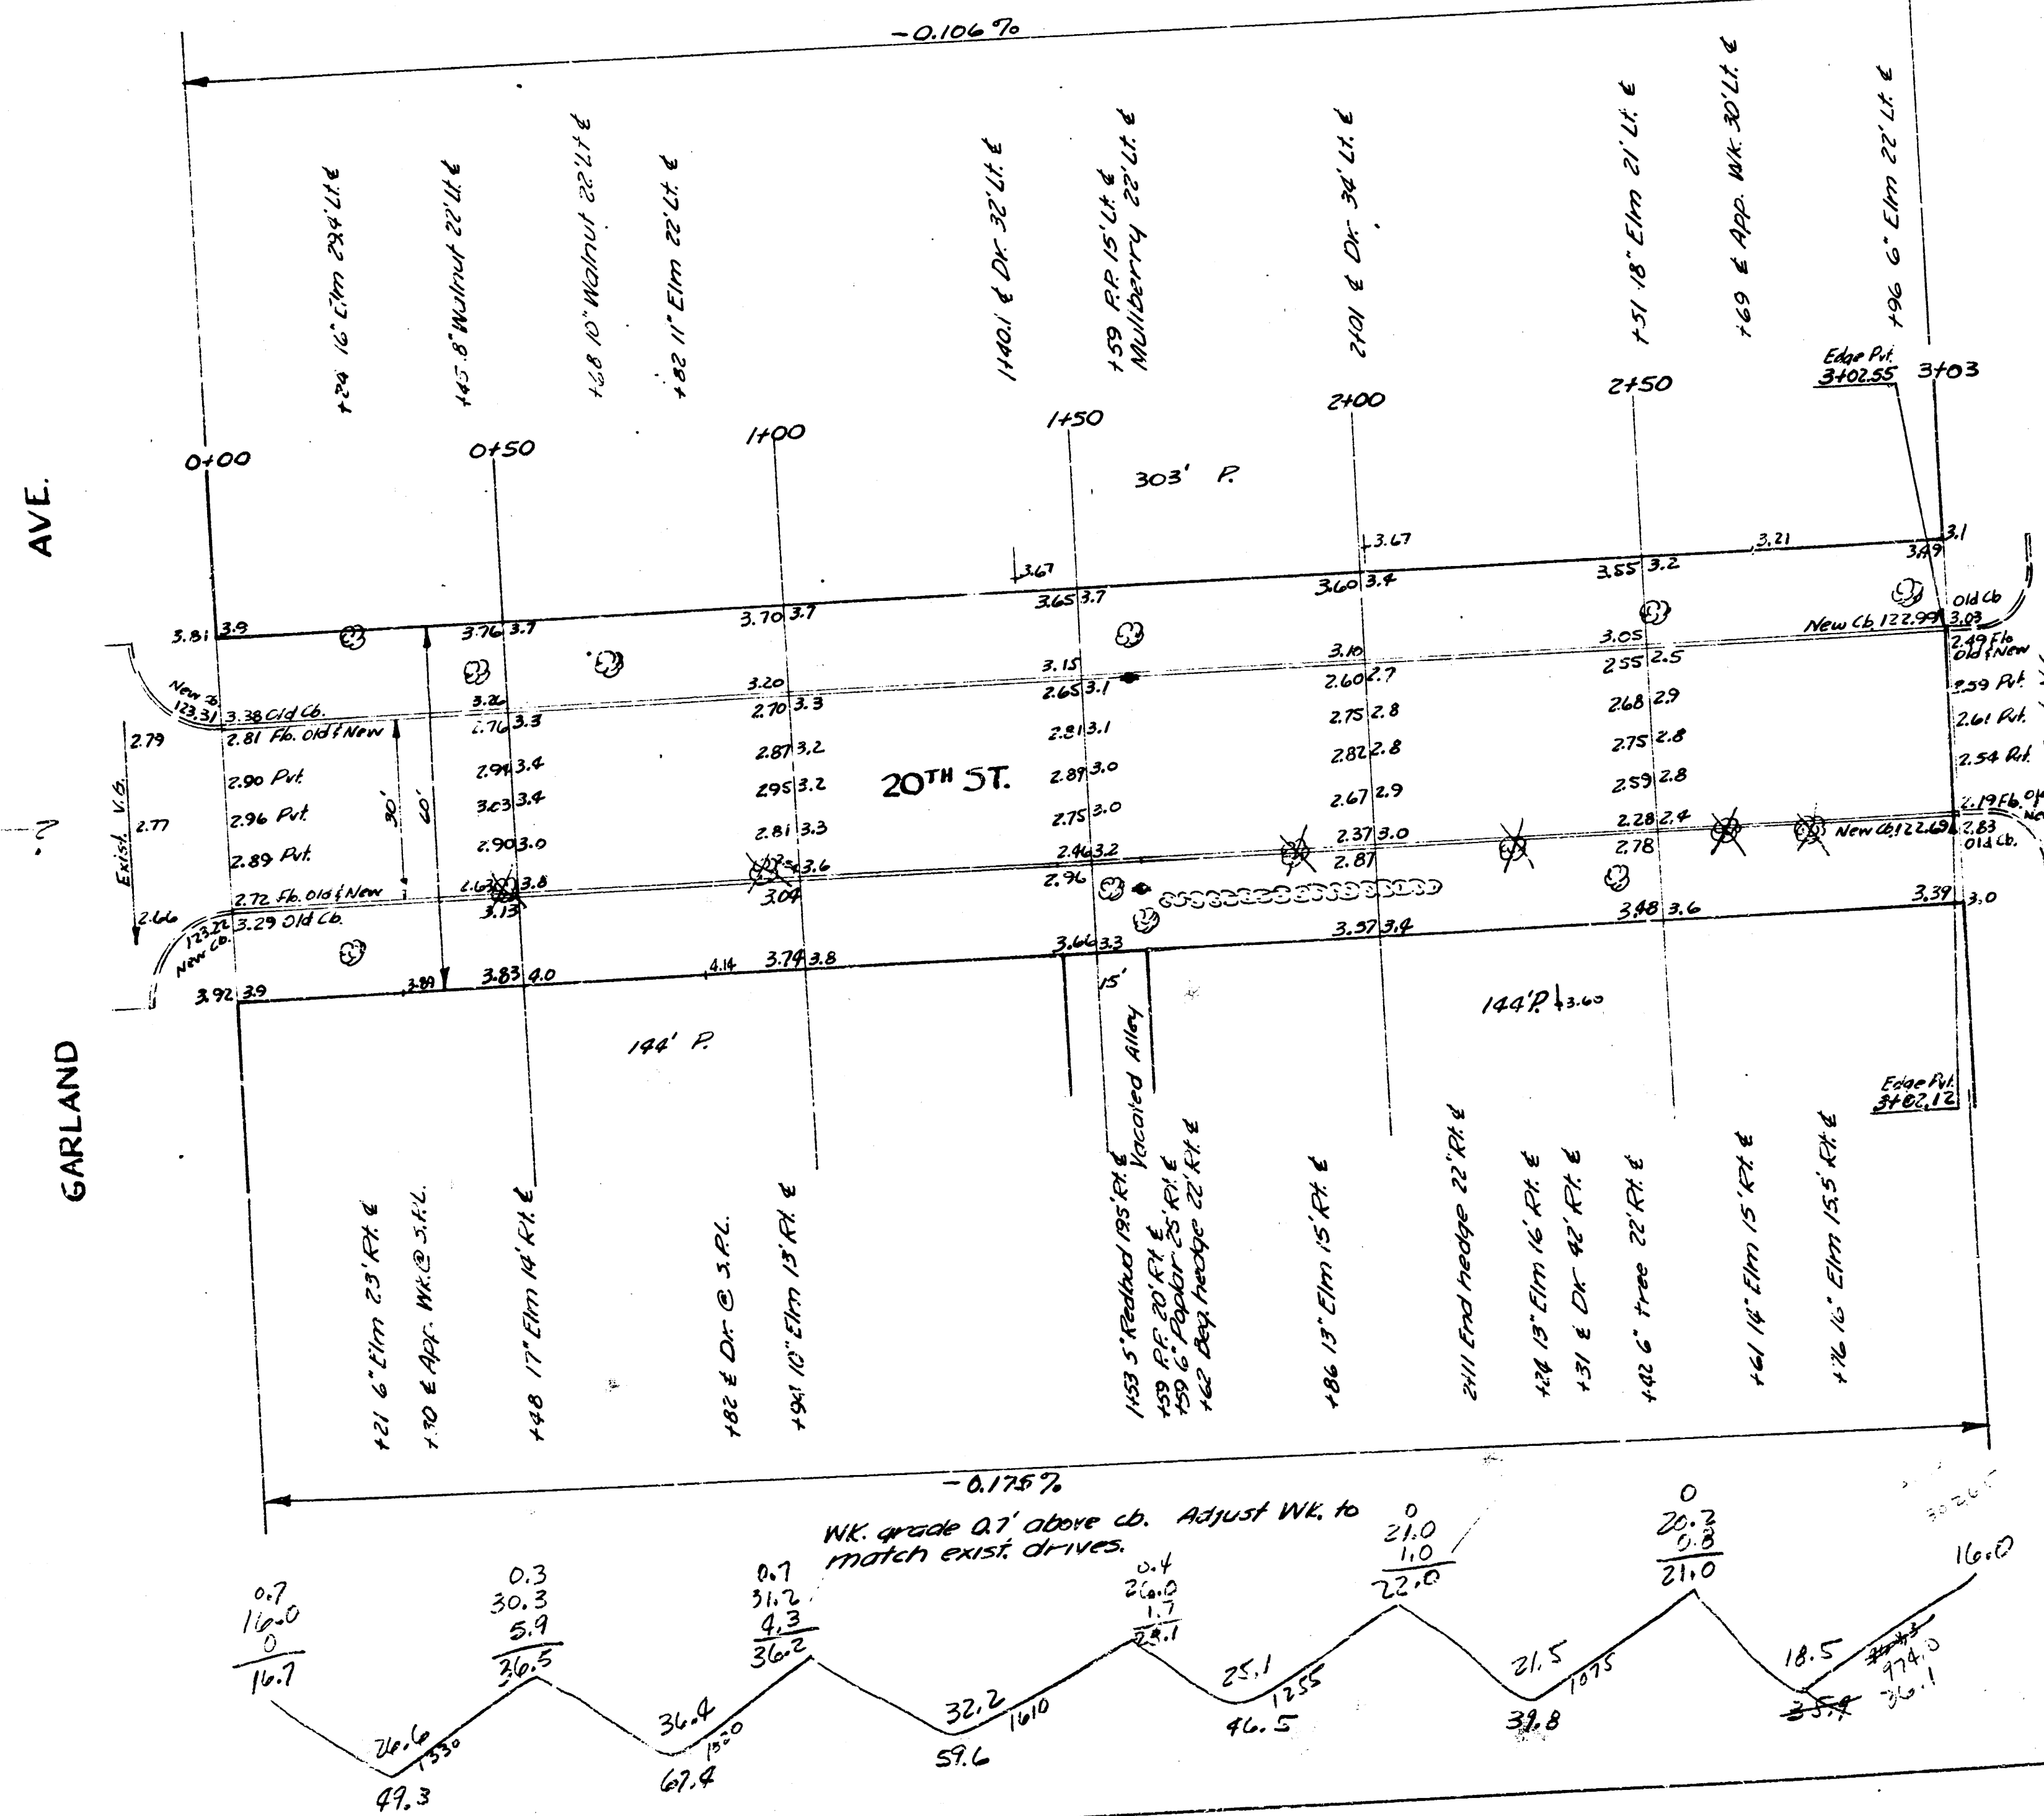

Exist.

Prop.	City
47.3	0
27.4	
57.6	
40.5	
31.8	
25.9	
15.1	
117.1	27.2
total	325.4

20th ST.
 EL GARLAND AVE. WL HOOD AVE.
 30' CONC. AND CB.
 CITY OF WICHITA, KANS.
 LK WHITE CITY ENGINEER
 JULY, 1950 PRO. NO. CIO-72