
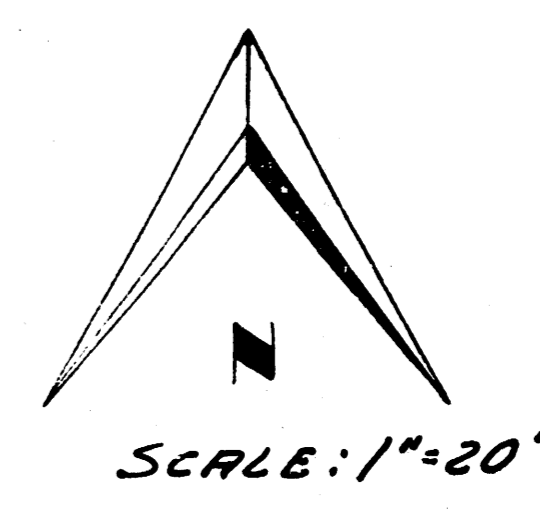



B. M. S.E. COR. CONC. PARCH. HAS. S.W. COR. 18TH & HOOD 124⁴
 B. M. S.T.D. N.E. COR. 17TH & HOOD - 121⁴

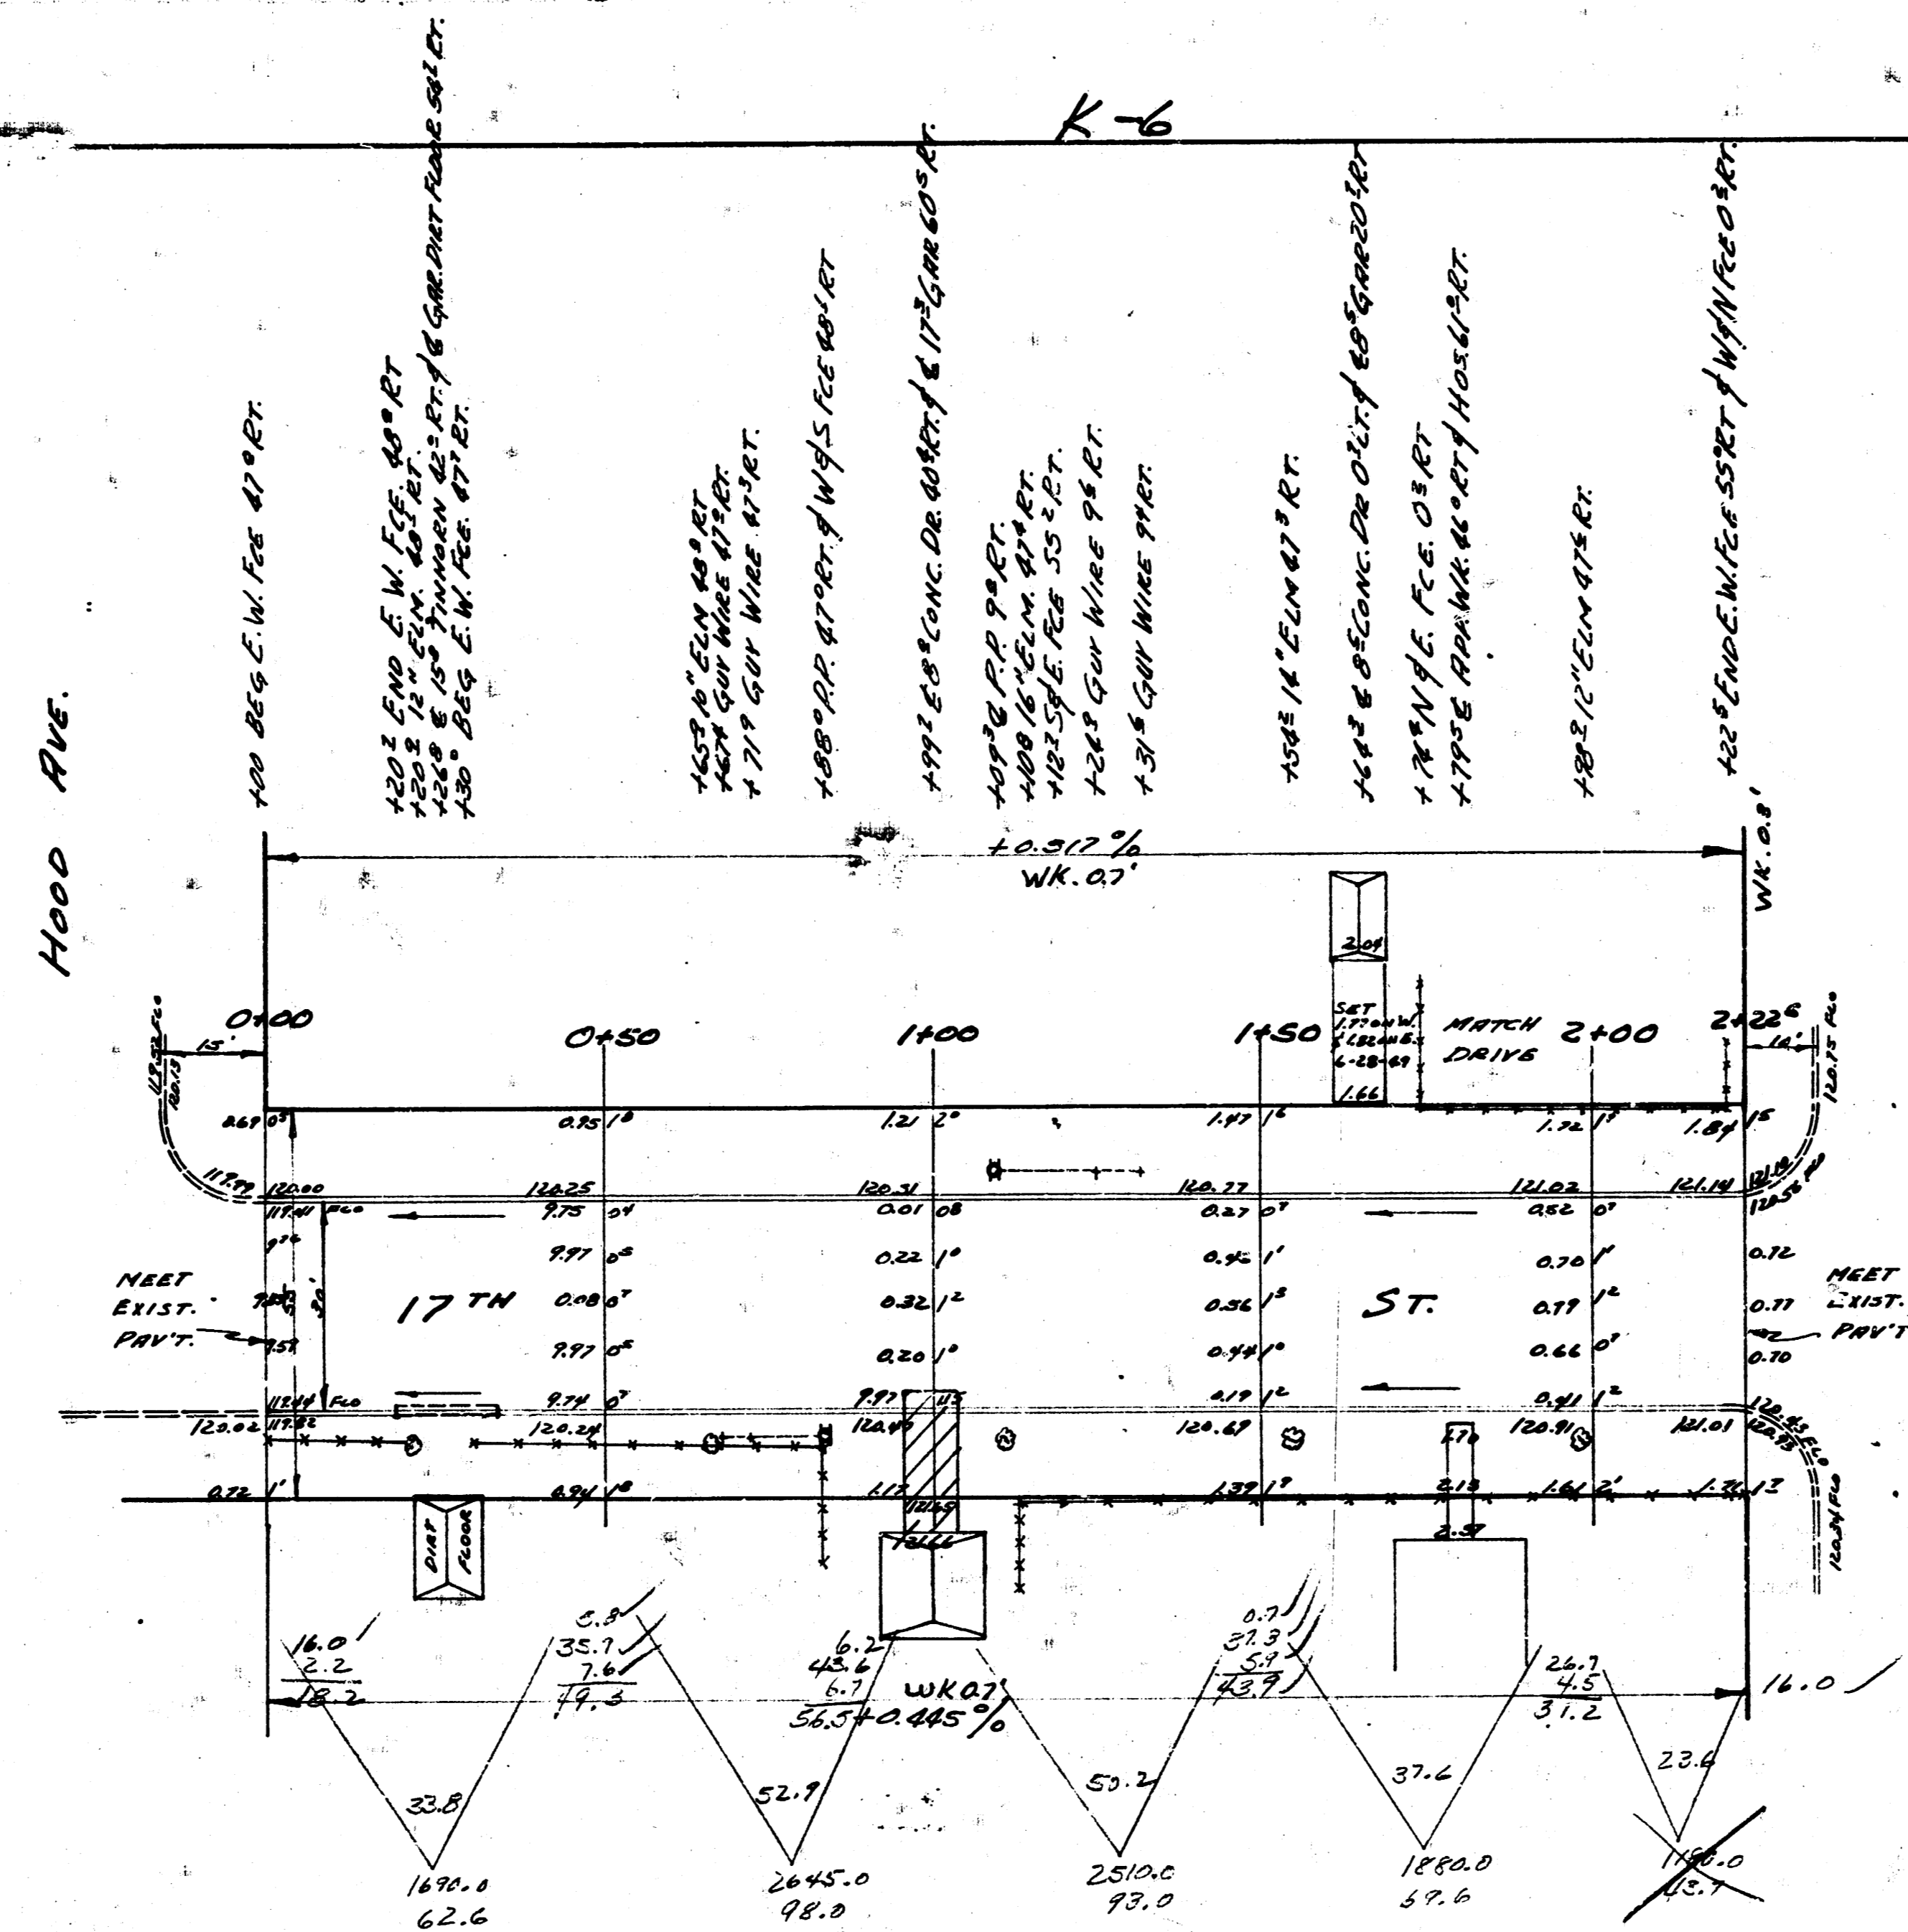

TOTALS

CITY	PROP.
4107	366.9
	26.7
	403.6 CU YDS.

NOTE: STATIONING ON N.R.

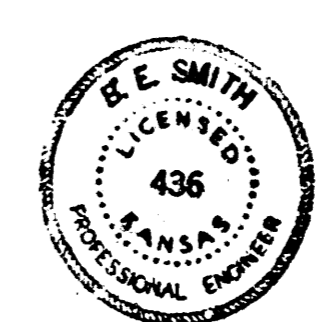

17TH
 E.L. HOOD TO W.L. PAYNE
 30' CONC. & CB.
 CITY OF WICHITA, KANSAS
 L.K. WHITE CITY ENGINEER
 JULY 1952 PROJ. NO. C12-7