


BM - 123.541 Standard SW cor. 17th & Meridian
 BM - 125.755 SE cor. conc. porch Ho # 2622 W 17th

Jan 15 1958 10:00 AM BK 18-7
 Plan Given
 L.S. No. 1012
 12/15/57



Excavation T. 1012
 Property City
 6527
 11th W. 10th St.

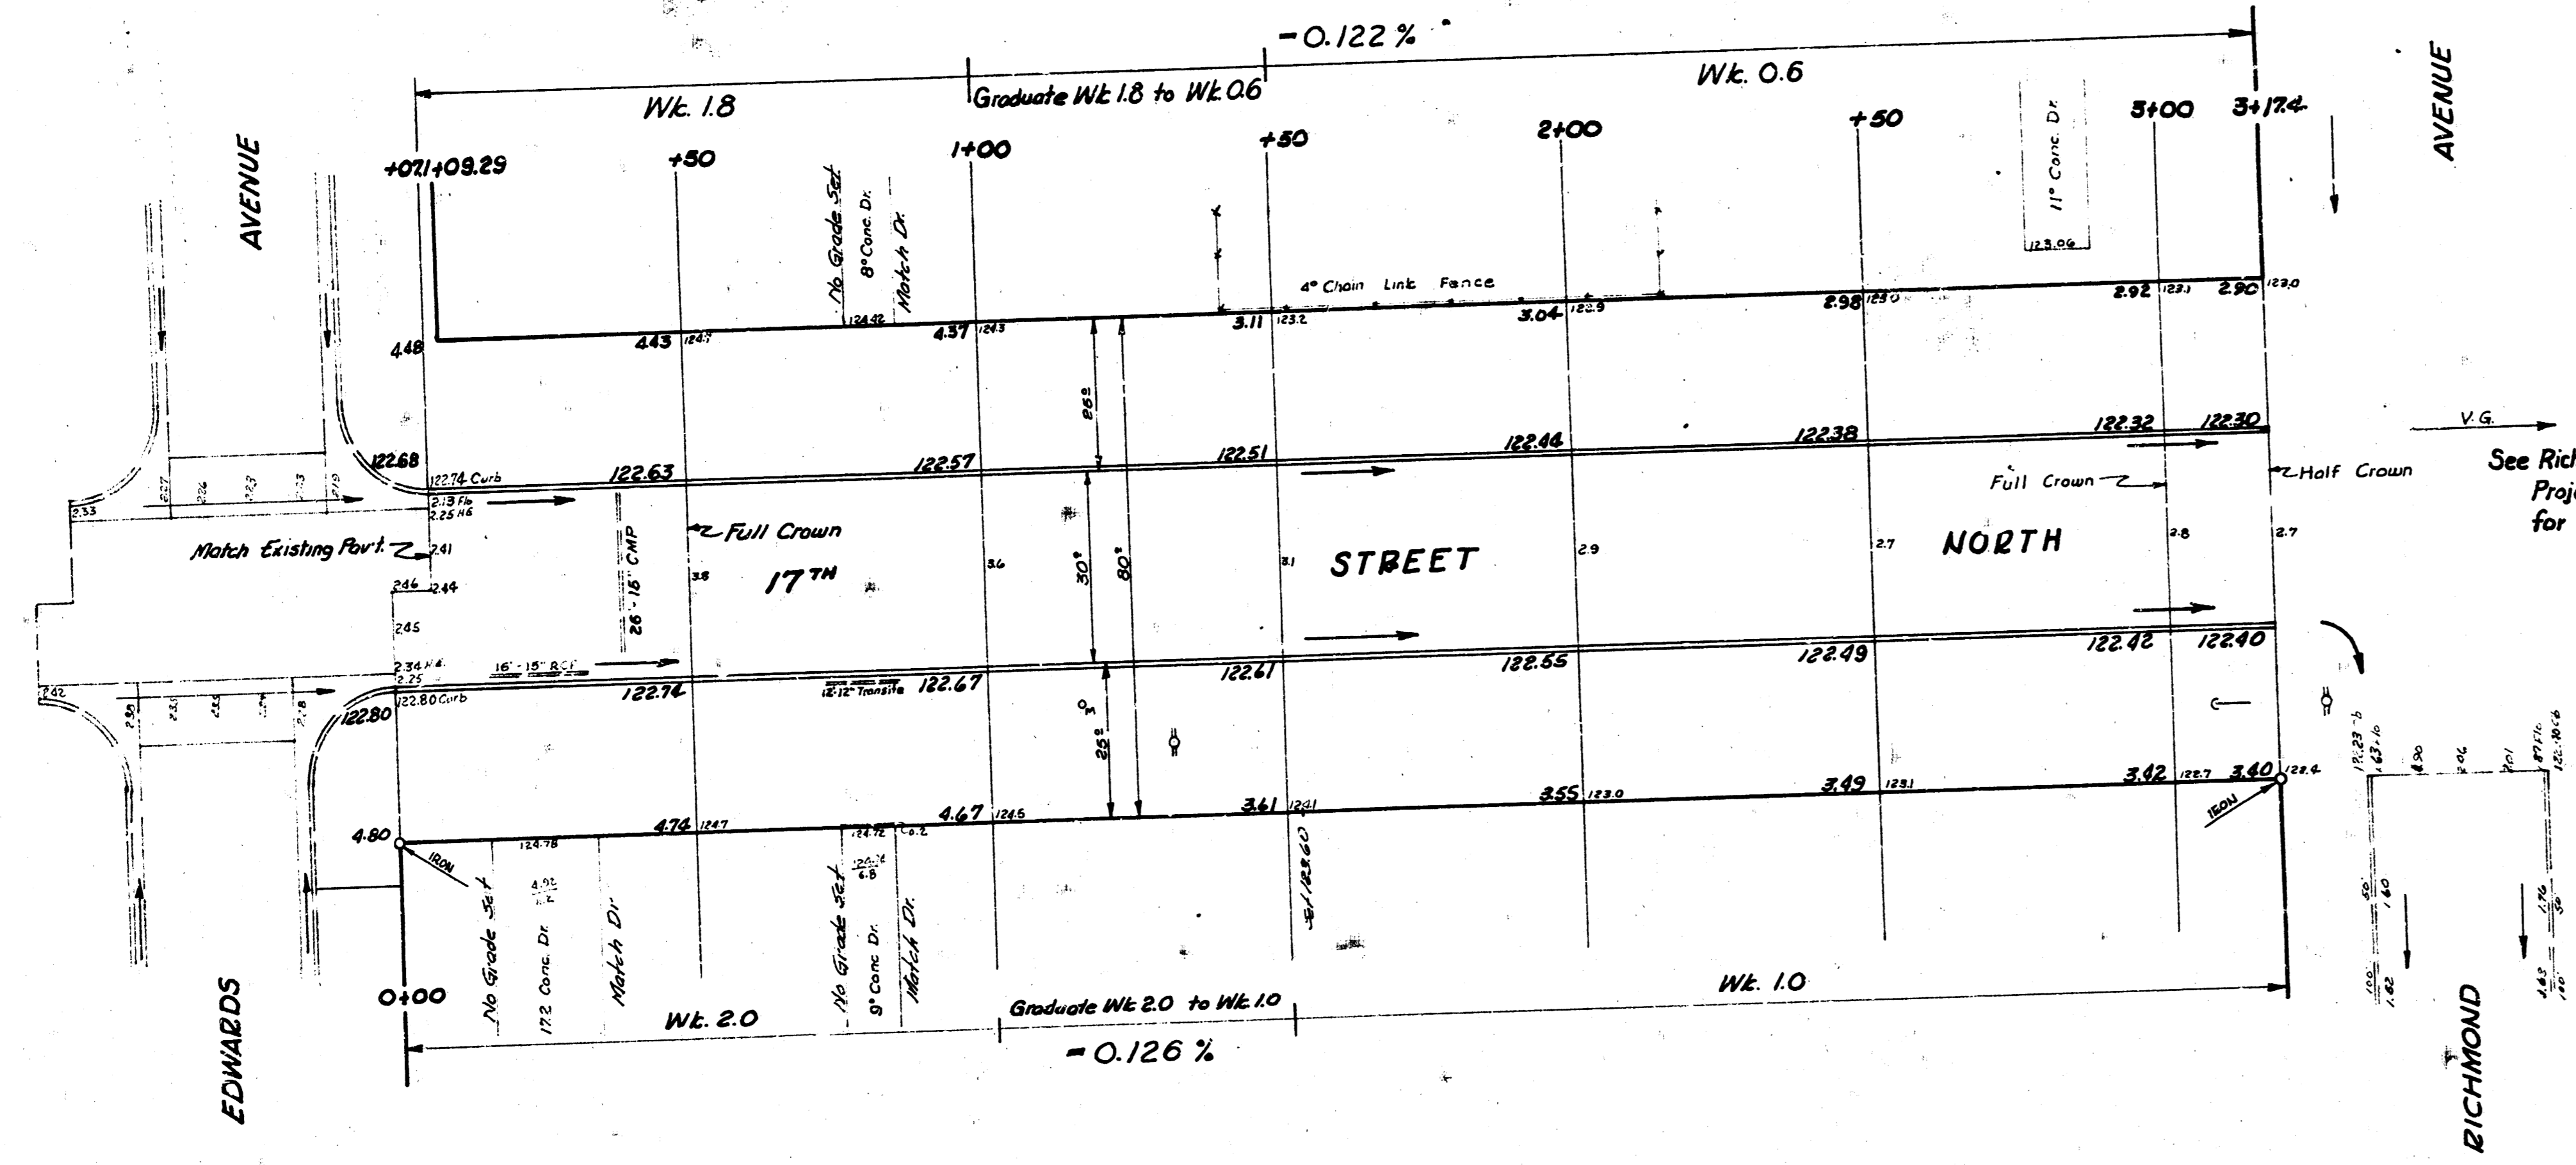

Sheet 1 of 2.

17th STREET NORTH
 EL Edwards to WL Richmond
 30' Conc. & Cb.
 CITY OF WICHITA, KANSAS
 B.E. SMITH CITY ENGINEER
 APRIL 1958 PROJ. NO. C17-86