

B.M. 125.01 "G" in Globe top east curb Dougherty @ S.L. 11th Street


NOTE:

Contractor to clear right-of-way, grade parkings and compact fill for proposed sidewalk. Sidewalk to be constructed by others.

NOTE TO FIELD ENGINEER & CONTRACTOR



All excavated material to be retained on job to fill parkings and back of walk.

Survey Plans 6426554
P.L. 11th St.
Dougherty S.W. 1/4

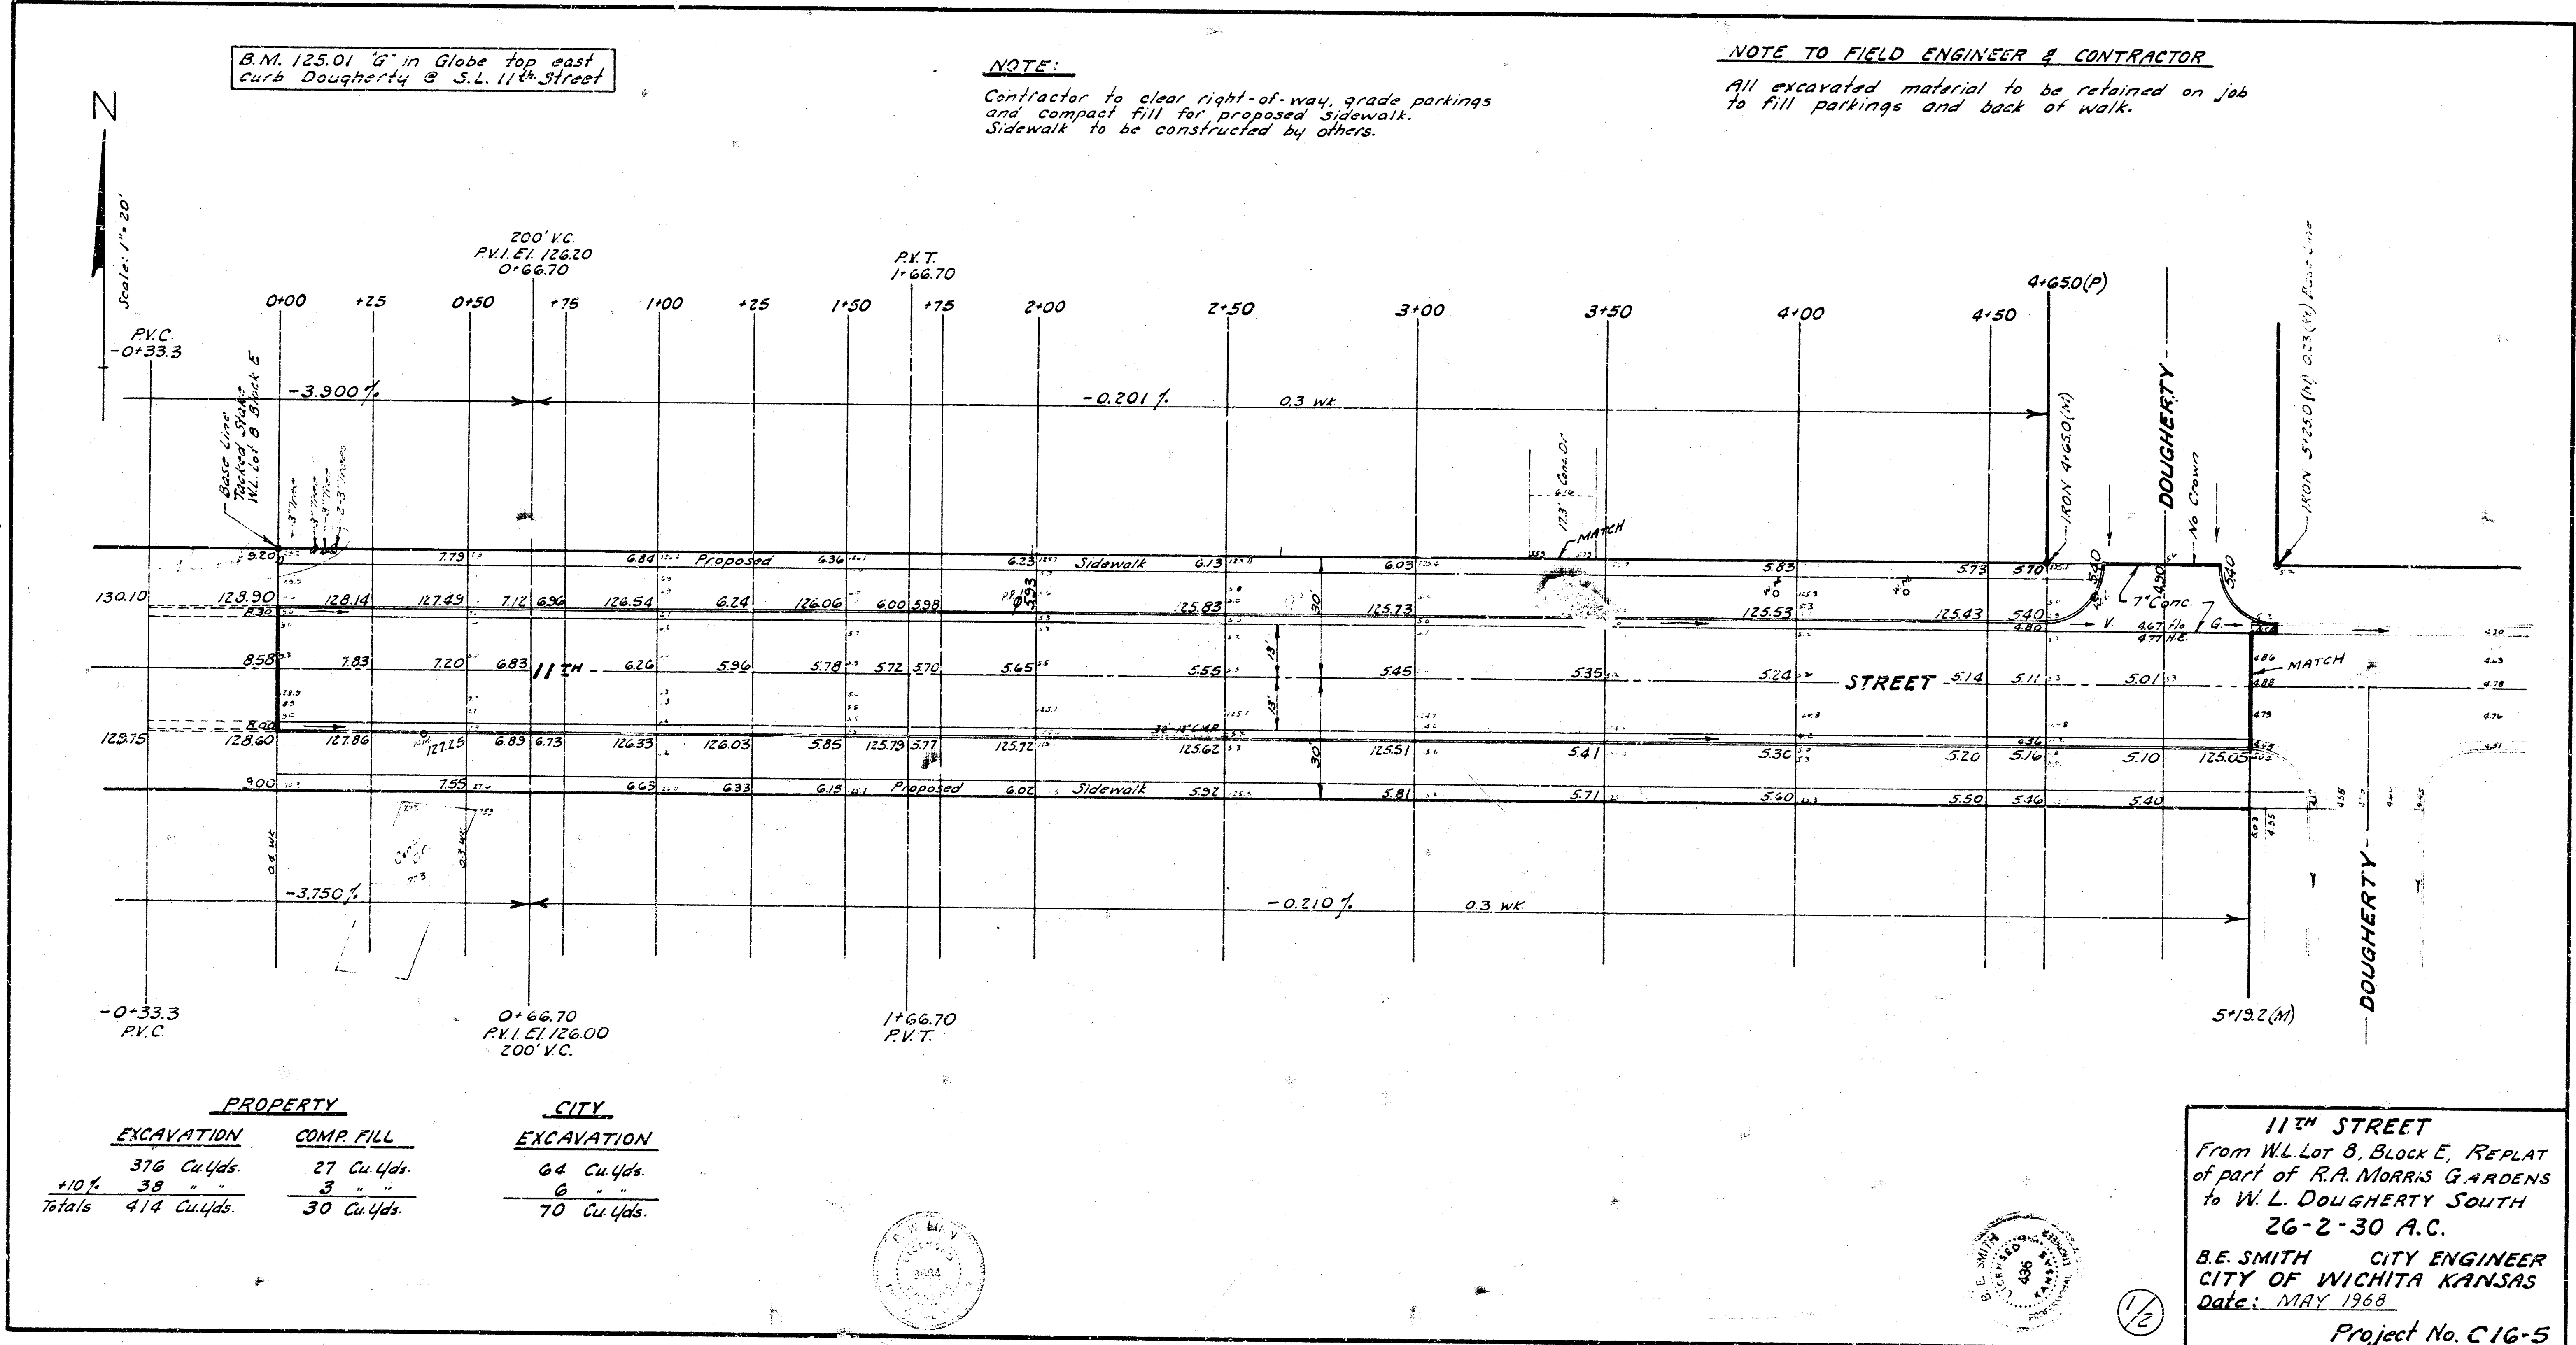

PROPERTY		CITY	
EXCAVATION	COMP. FILL	EXCAVATION	
376 Cu.Yds.	27 Cu.Yds.	64 Cu.Yds.	
+10% 38 "	3 "	6 "	
Totals 414 Cu.Yds.	30 Cu.Yds.	70 Cu.Yds.	

11TH STREET
From W.L. Lot 8, Block E, REPLAT
of part of R.A. MORRIS GARDENS
to W.L. DOUGHERTY SOUTH
26-2-30 A.C.
B.E. SMITH CITY ENGINEER
CITY OF WICHITA KANSAS
Date: MAY 1968
Project No. C16-5

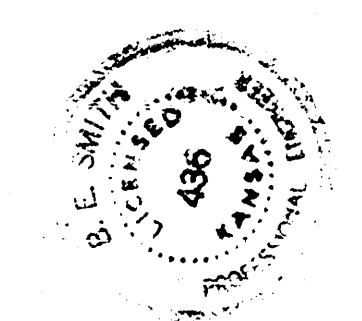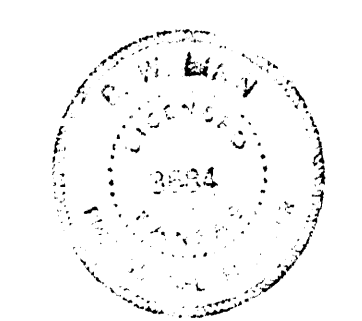

1/2