


PLANS DCO
 11/17/47
 12/18/47
 Checked

2.11. 158.76 'R' in R.C. Co. Inc. top ab. N. end of
 W. curb on Maus 30' S. of E. 12th St.

NOTE:
 Contractor to grade portings and compact fill
 for proposed sidewalk. Sidewalk to be const. by others.

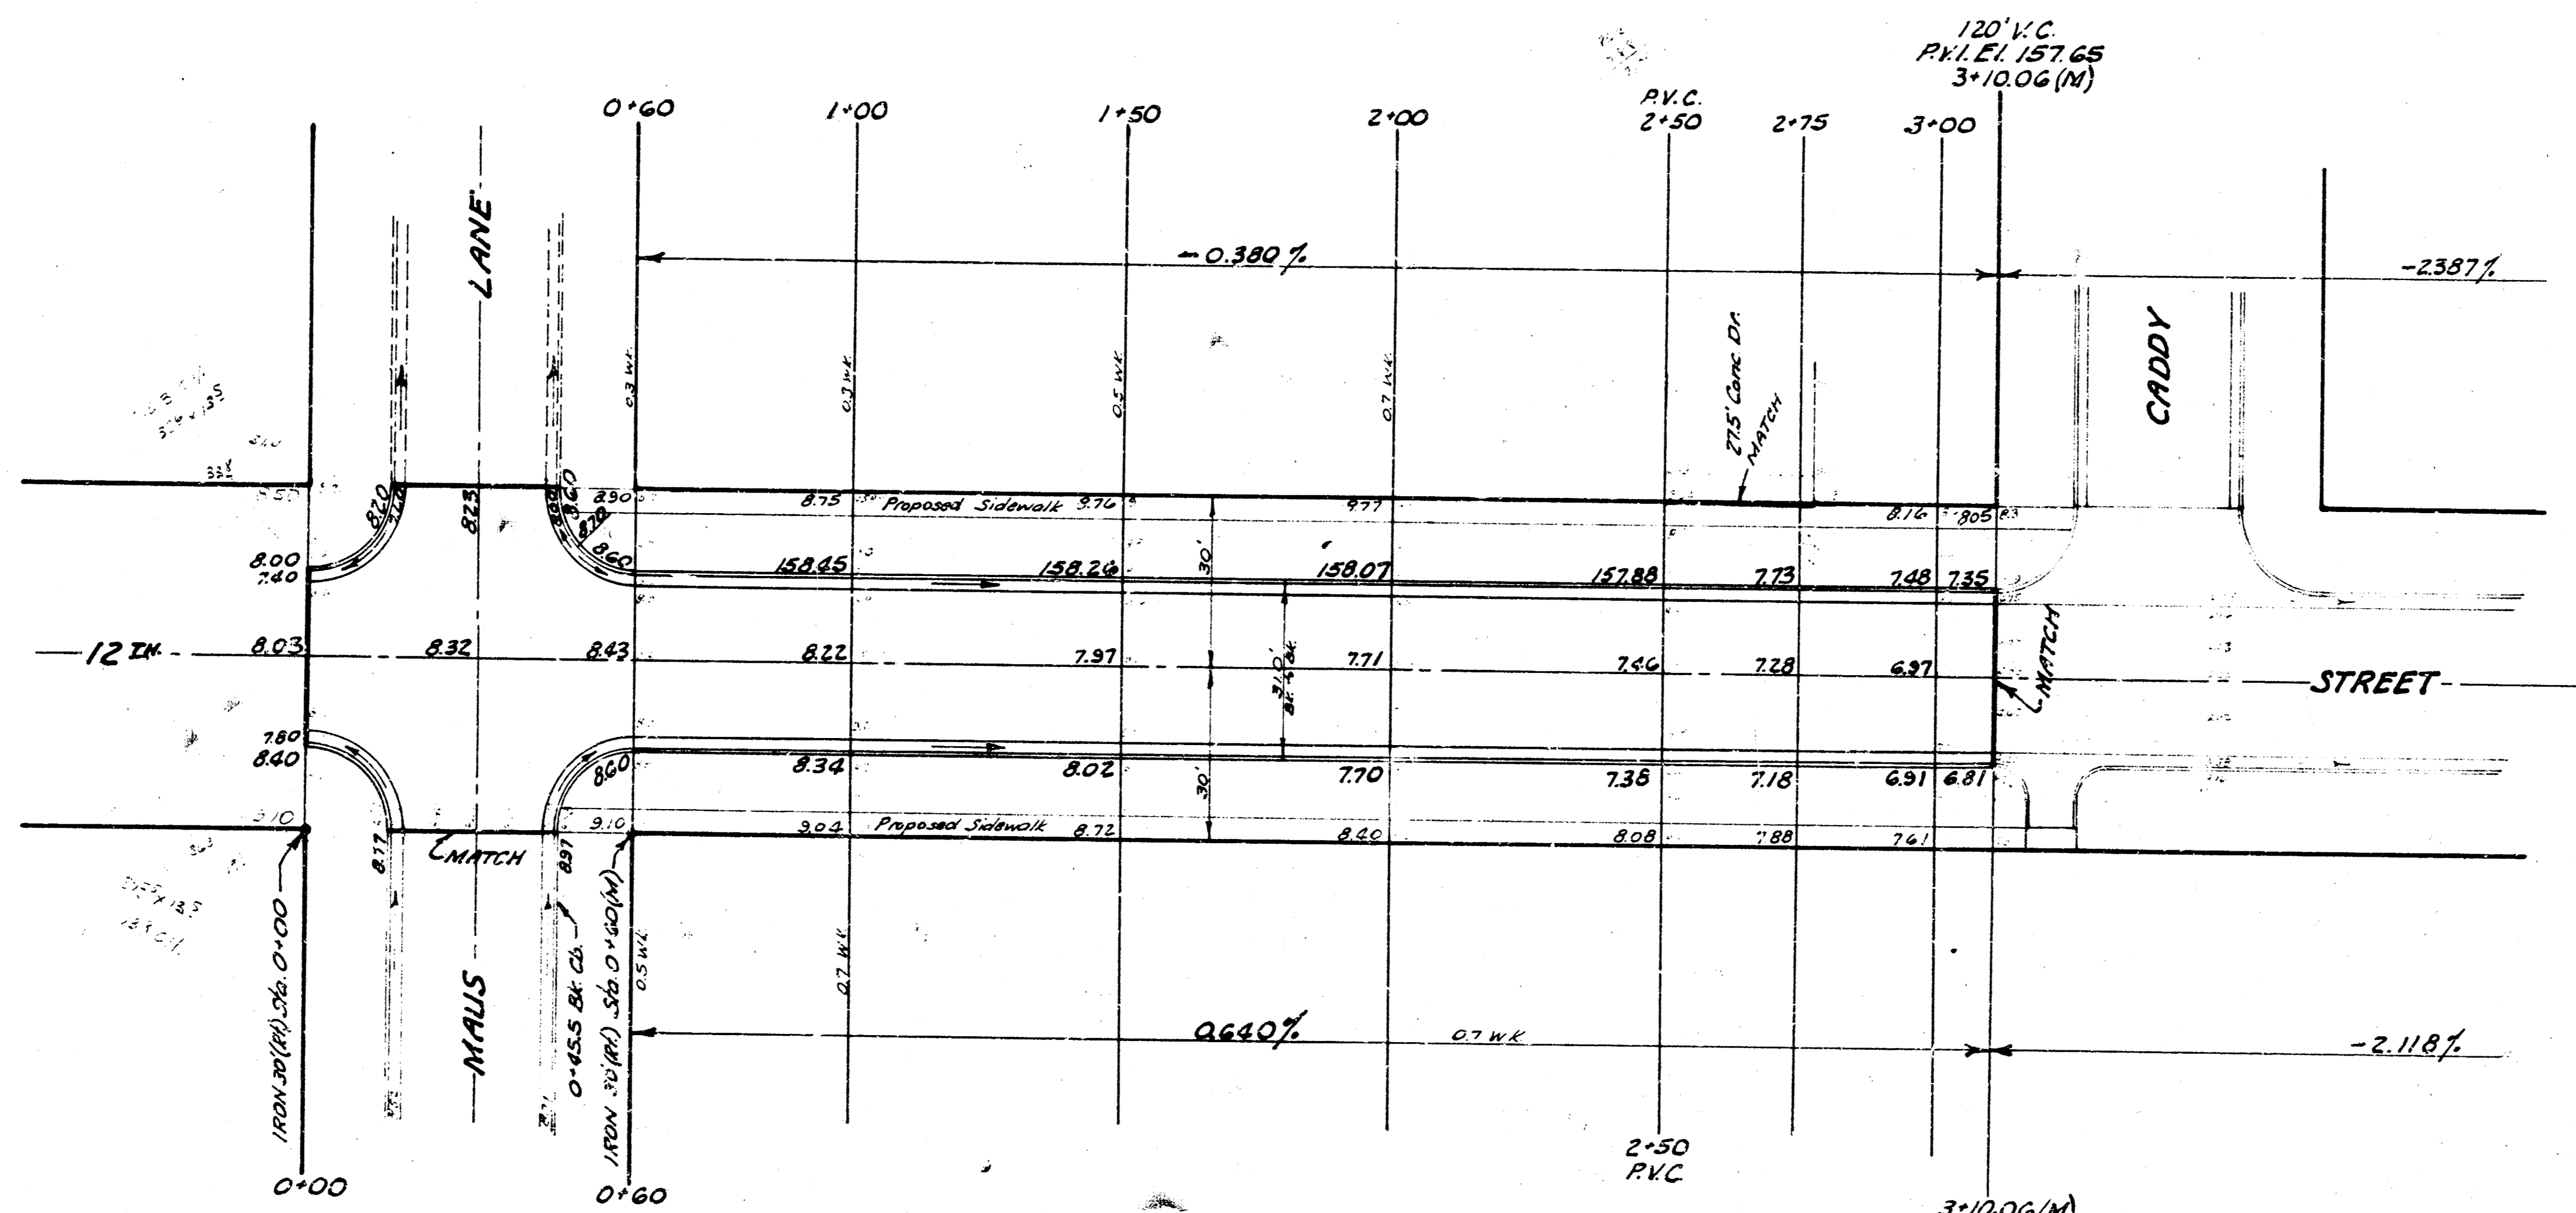

NOTE:
 Excavated Material to be used on
 Maus Lane, Project C18-49
 All the excavated material will be
 needed on project C18-49

<u>PROPERTY EXC.</u>		<u>CITY EXC.</u>	
+10 ft.	573 Cu. Yds.	119	Cu. Yds.
Totals	630 Cu. Yds.	12	Cu. Yds.
<u>PROPERTY COMP. FILL</u>		<u>CITY COMP. FILL</u>	
160 Cu. Yds. Sub-Grade Modification		60 Cu. Yds. Sub-Grade Modification	



12TH STREET
 W.L. MAUS LANE to W.L. LOT 4
 BLK. 9 WESTLINK VILLAGE B TH.
 26-2-30 A.C.
 B.E. SMITH CITY ENGINEER
 CITY OF WICHITA KANSAS
 Date: Sept. 1970
 Project No. C18-47

1/2