


B.M. 11700 R.R. Spike E.S. Elm tree S.W. cor. 12th & Spruce.

NOTE: Base line of survey is on E. 12th St.



NOTE TO FIELD ENGINEER & CONTRACTOR
All entrance pipes are to be disposed of
in accordance with city dirt checkers
instructions.

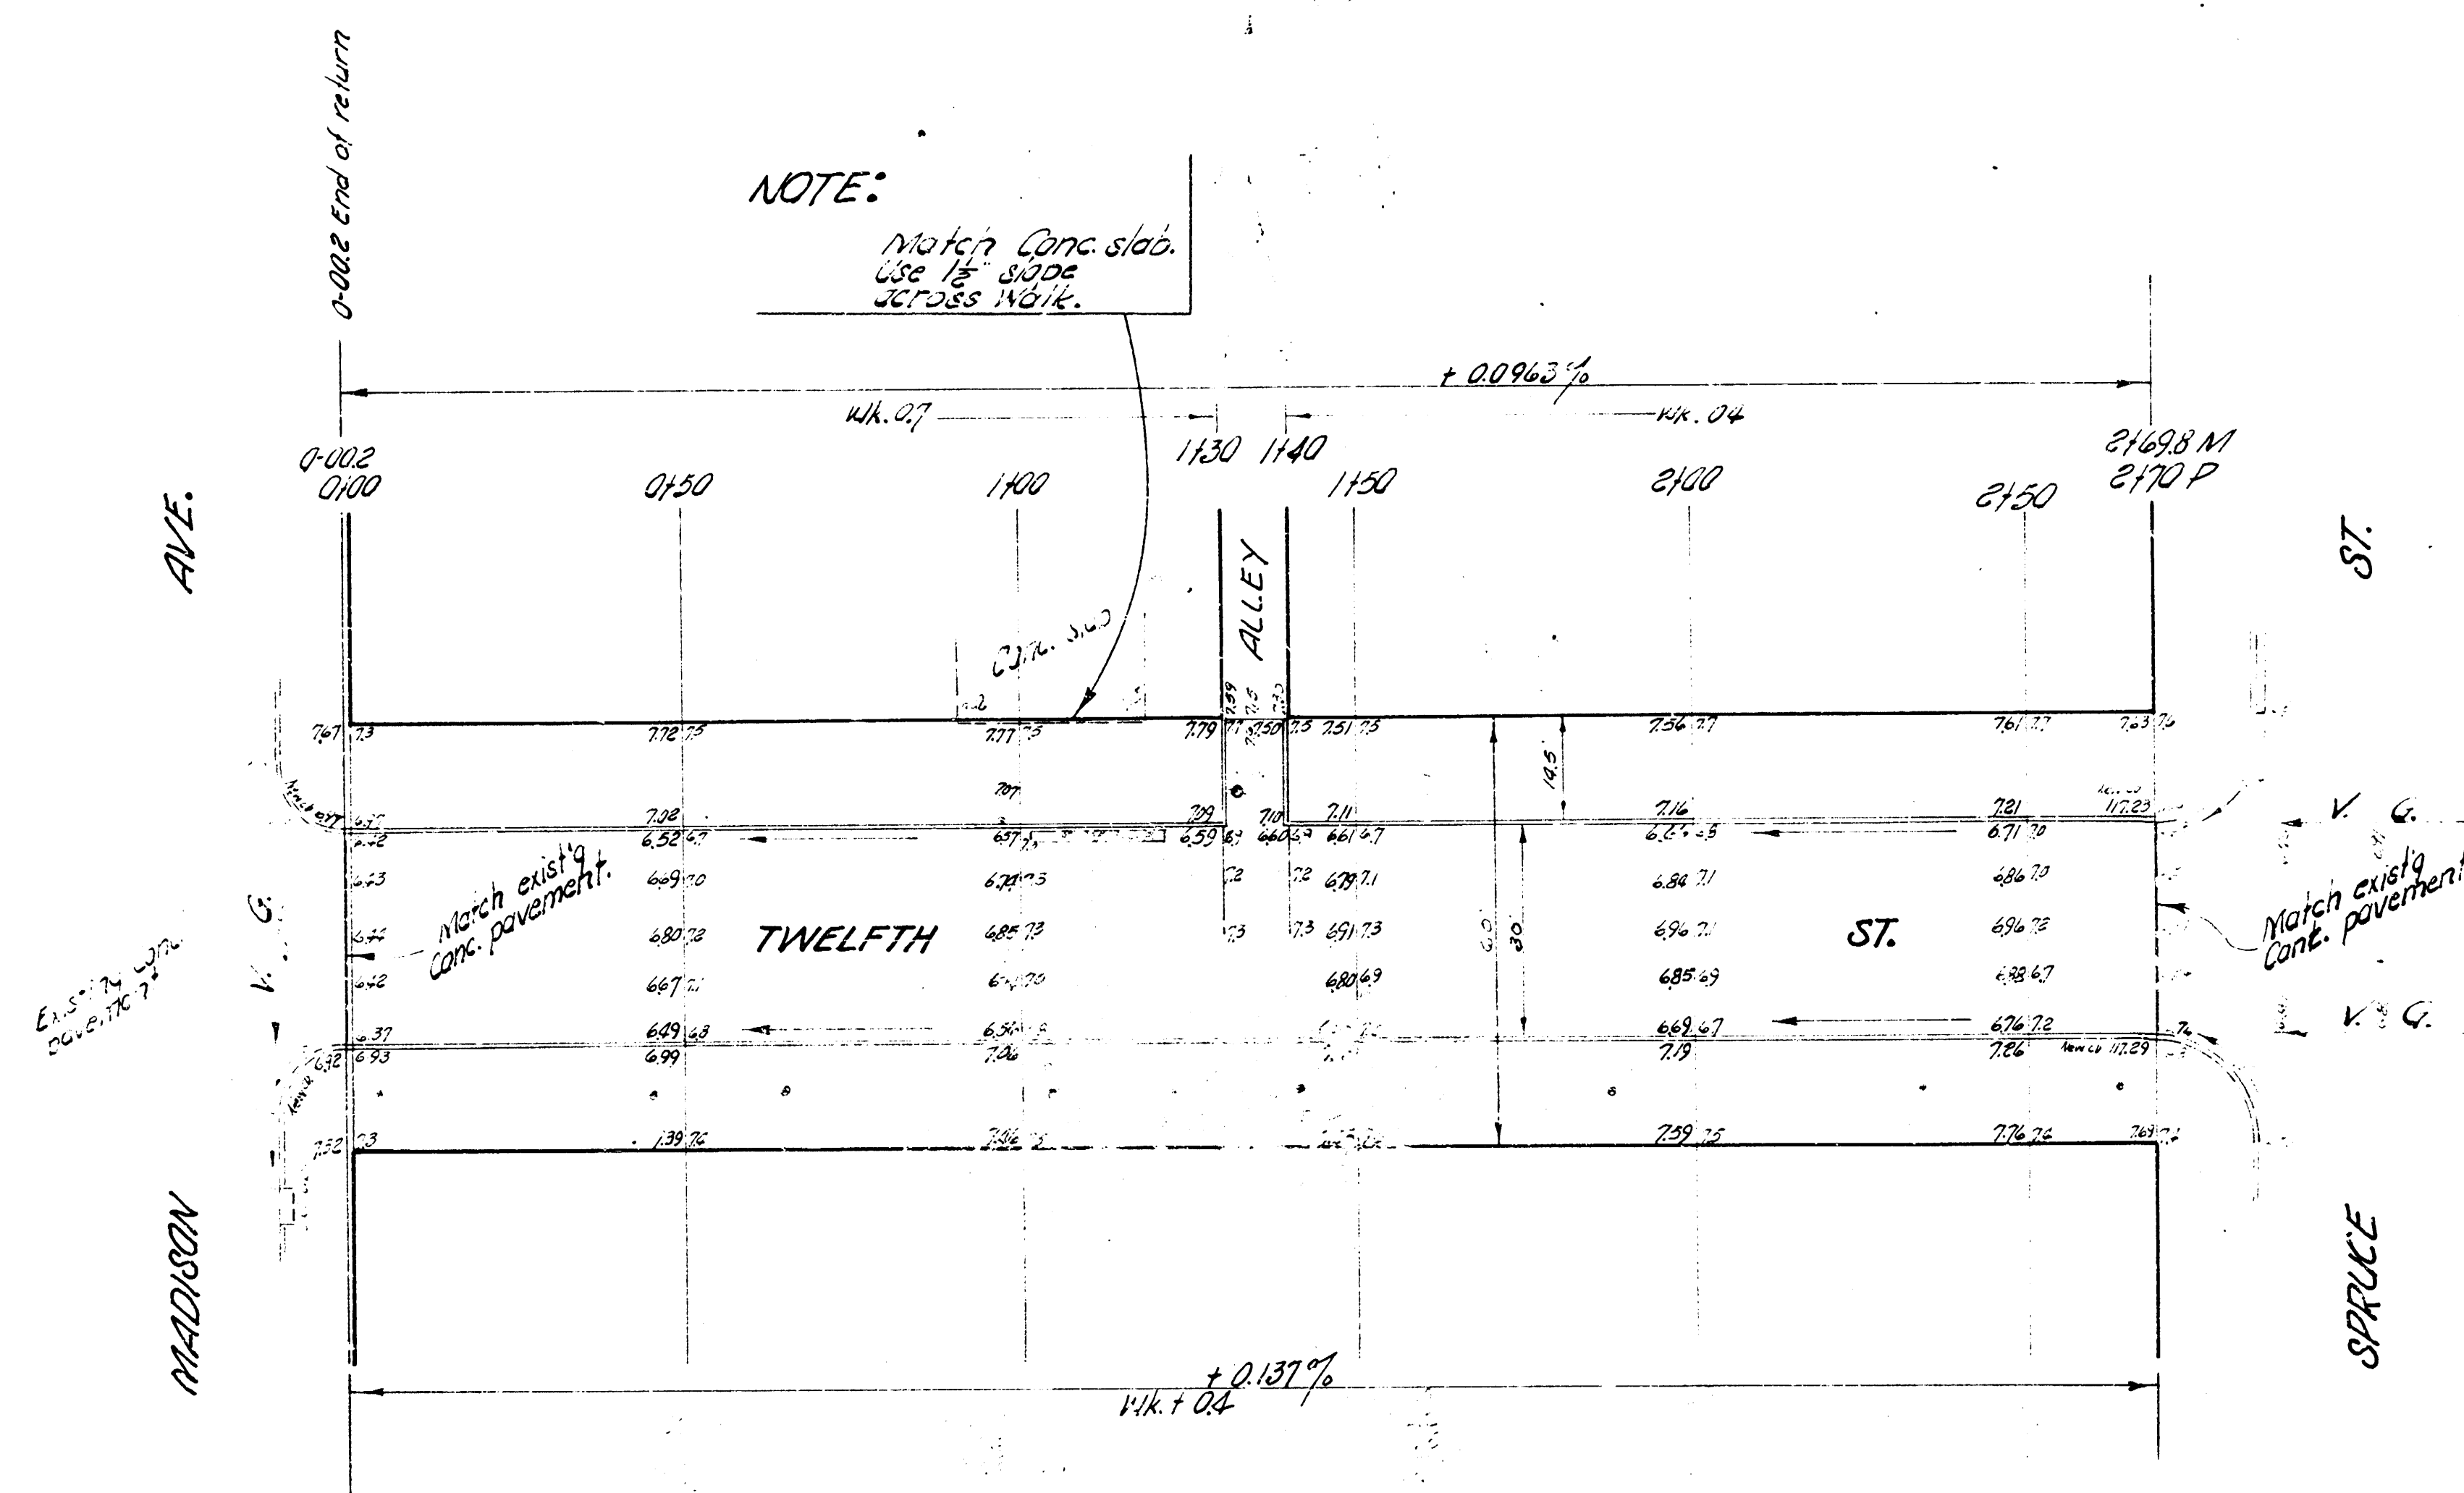

TWELFTH ST.
EL MADISON ~ WL SPRUCE
30' Conc. & Cb.
CITY OF WICHITA, KANSAS
B. E. SMITH CITY ENGINEER
AUG. 1956, PROJ. NO C16-00