


BM "X" in G.W. LeFever Walk in N.W. Cor. 12th & Poplar 12028
 Baseline = G, 12th St. Gang East

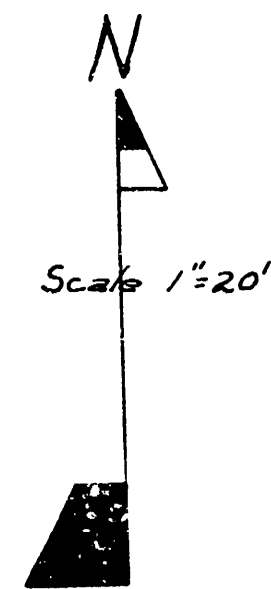

NOTE TO FIELD ENGINEER & CONTRACTOR: REMOVE
 2 JOINTS OF EXISTING CURB ON EITHER
 SIDE OF INTERSECTION; WARP TO MEET NEW
 FORM

Note: All bushes & trees whose dia. is
 3" or less will be classified as part
 of parking excavation.

Note: To Contractors & Field Engineer, All
 entrance pipes to be disposed of in
 accordance with City Drift Checker.

EXCAVATION

CITY	110	PROP	250.2
+10%	11	+10%	25.0
TOTAL	121	TOTAL	275.2 C.Y.

12th STREET
 E.L. GROVE - W.L. POPLAR
 30' CONC & CB.
 CITY OF WICHITA, KANSAS
 B.E. SMITH CITY ENGINEER
 DATE AUG. 1958 PROJ NO. C18-42

