


BK 68 CH. MILLS

BM. 25.71' E. of W. E. SE COR. FAIRVIEW & 17TH.
 BM. 12.04' E. of W. E. SE COR. FAIRVIEW & 17TH.
 BM. 25.50' E. of W. E. SE COR. FAIRVIEW & 17TH.

Des. Concrete Sta. 3445
 Both Sides Street

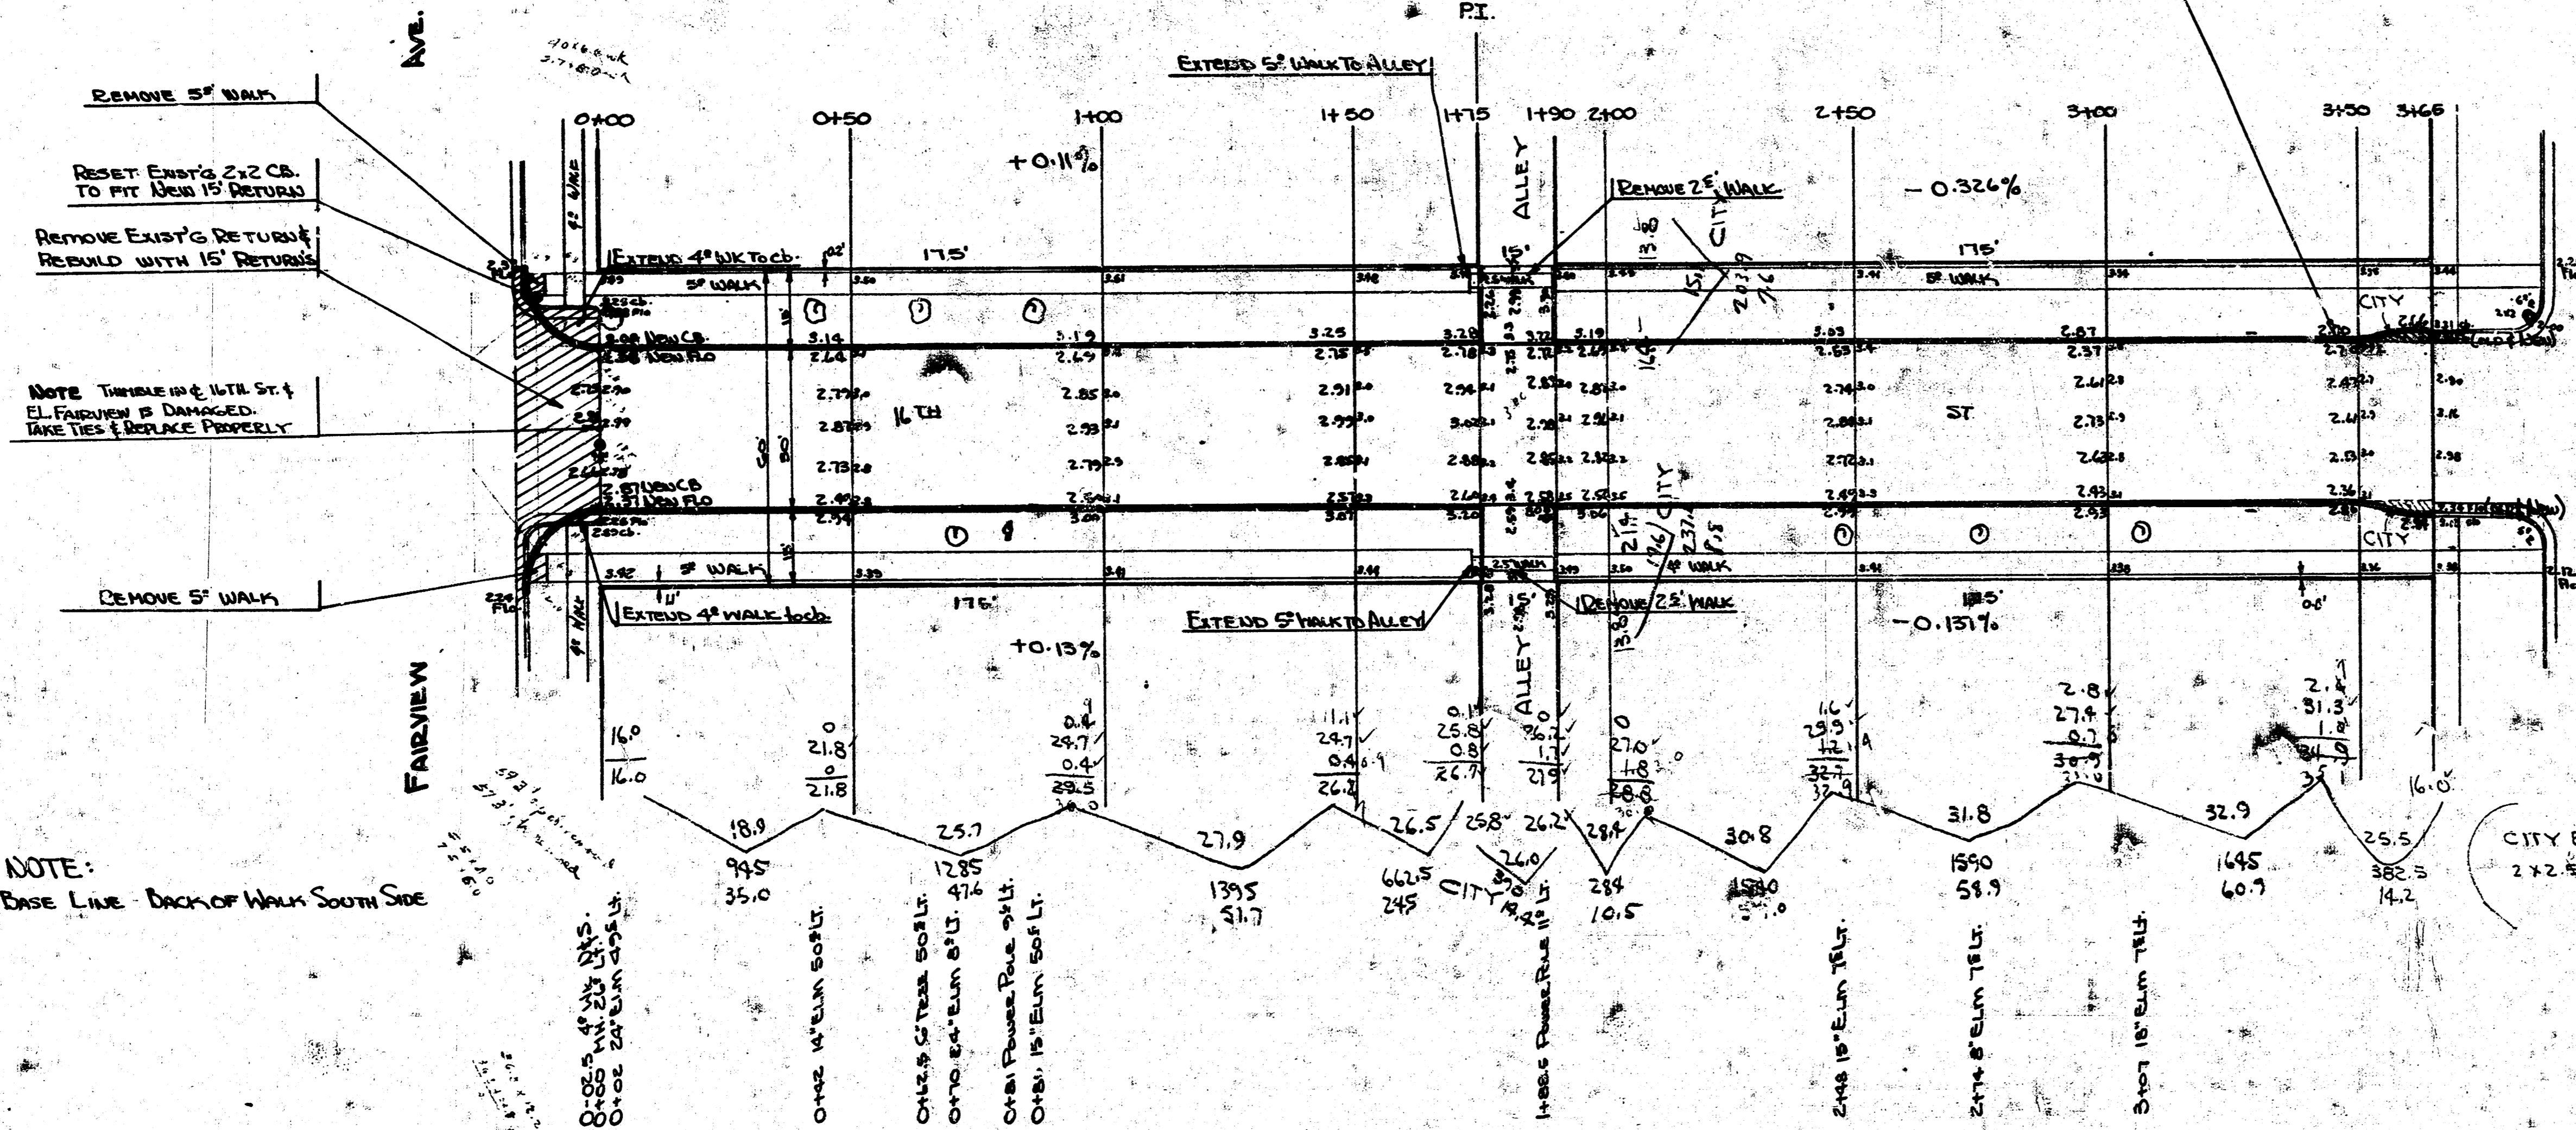

NOTE:
 BASE LINE - BACK OF WALK SOUTH SIDE

Property	Excavation
35.0	
47.6	
51.7	
24.5	
10.5	
28.3	
69.9	
14.2	
365.9	+10%
366.3	
396.3	TOTAL CU. YDS EXCAV.

City	Excavation
14.4	
7.6	
8.8	
1.4	
32.2	+10%
32.4	
32.4	TOTAL CU. YDS EXCAV.

CITY EXCAV. FOR CONCRETE
 $2 \times 2.5 \times 5 \times 15 = \frac{375}{27} = 14 \text{ Cu. Yds.}$



4 DES.

SIXTEENTH STREET
 EL FAIRVIEW - W. PARKPLACE
 30' CONCRETE CUR.
 CITY OF WICHITA, KANSAS
 A.K. WHITE CITY ENGINEER
 DATE 1-23-51 PROJ. NO. C10-199