


1941
 14TH ST. EL VASSAR TO 150 FT. EAST OF VASSAR
 COMB CURB & GUTTER

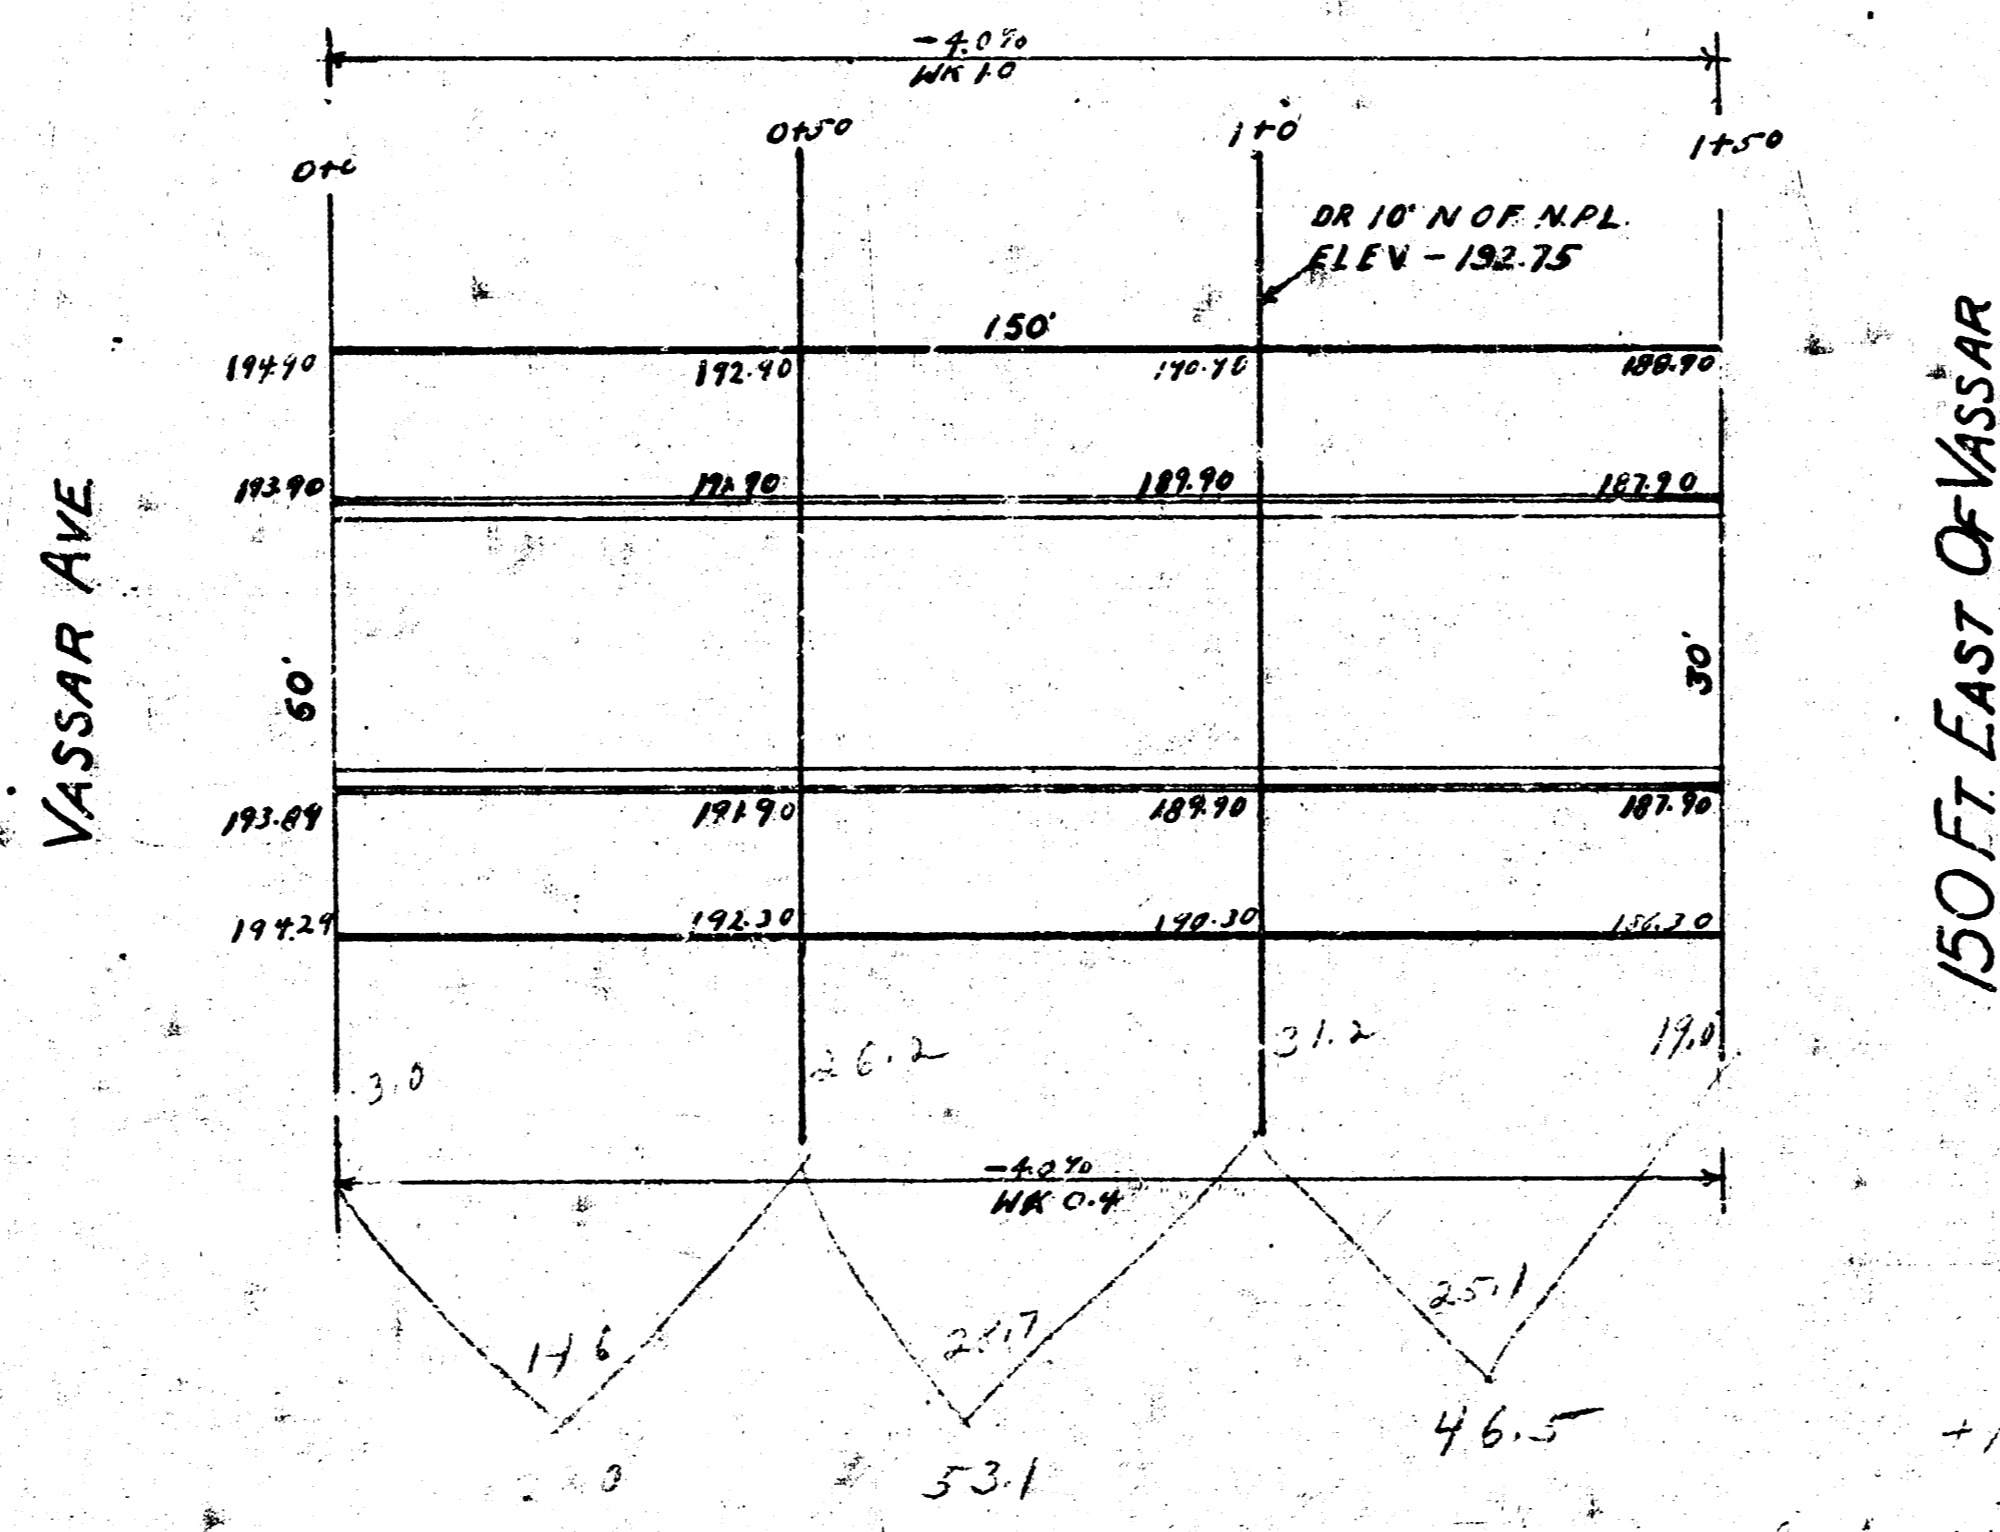

27.0
 52.1
 46.5
 126.6
 $+1970 = 12.7$
 $2.17 \times 10^3 = 9.3$

BM 19437 W IN WILSON BR. OF WK NE COR 14TH + VASSAR

507
 335
 1.72
 50

15770