



B.M. 170.73 'B' in Blake in 2nd blk. N of intersection blk. N.W. cor. 14th & Lorraine
 Stationing on 6

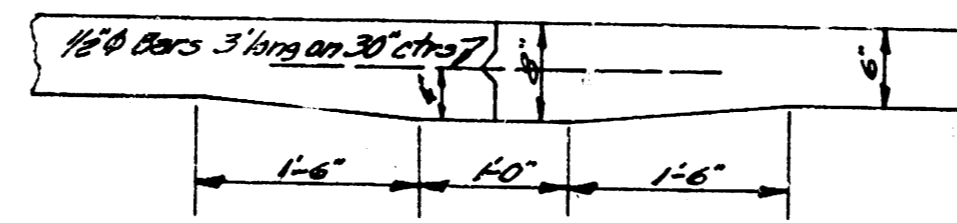

Mastic Joint Detail
 No Scale

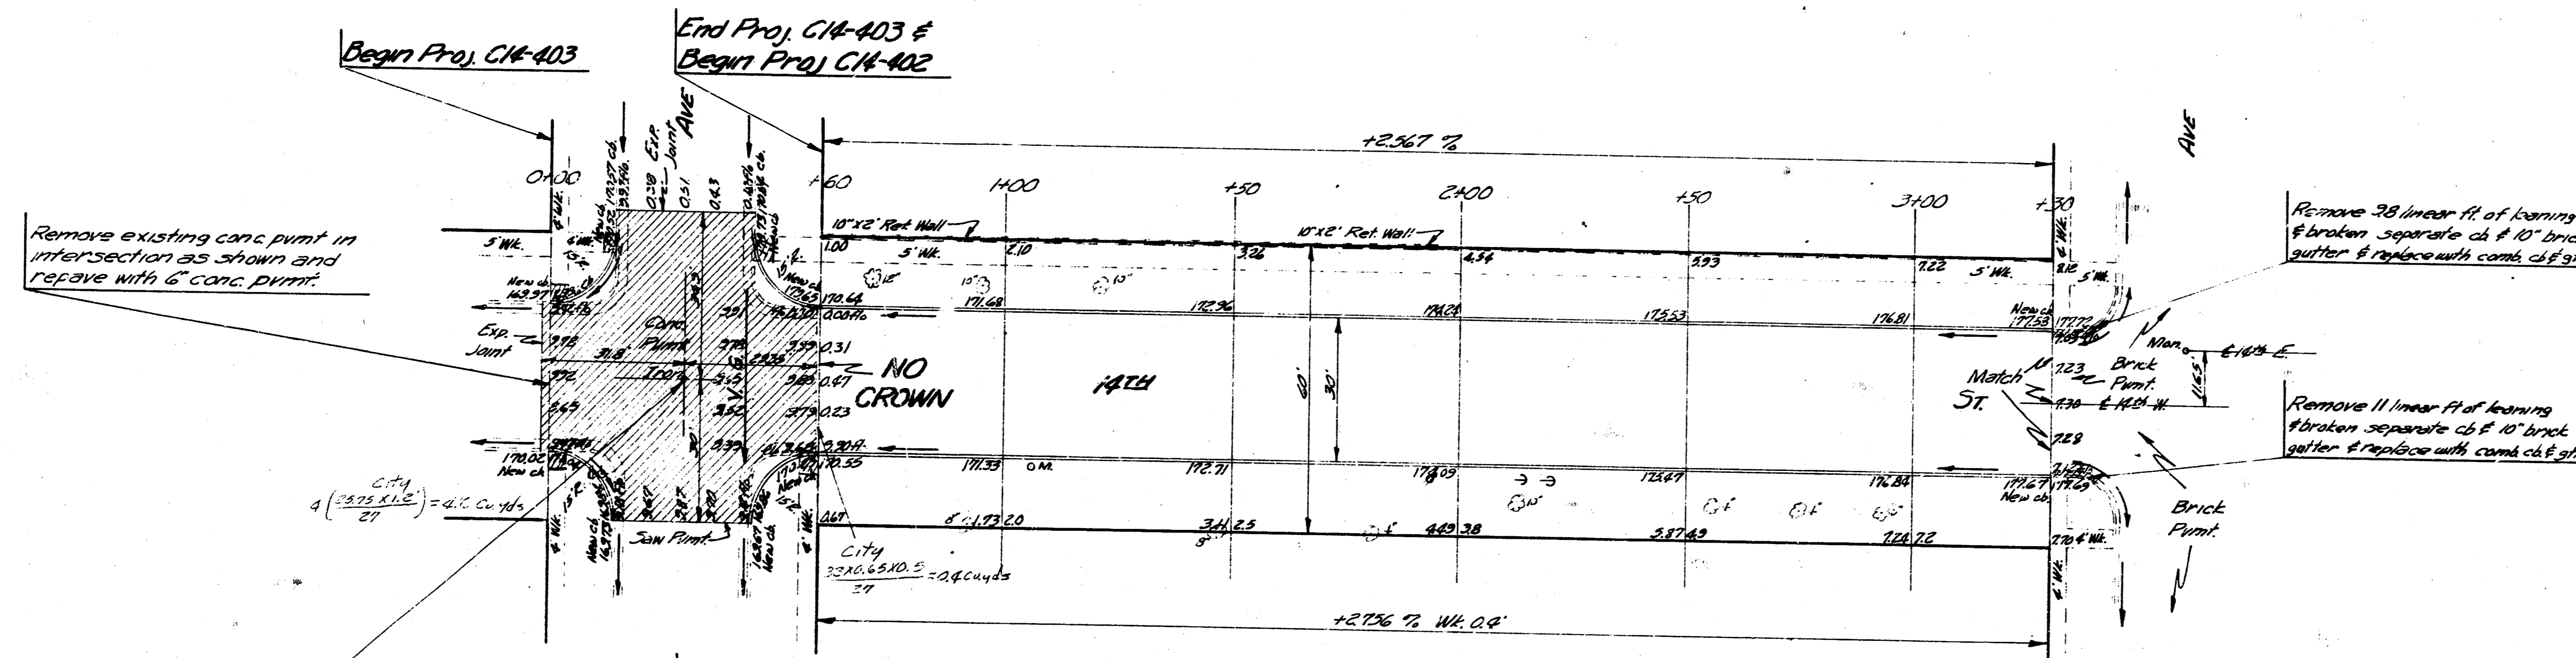

Remove existing conc. pmt. in intersection as shown and repave with 6" conc. pmt.

Remove 38 linear ft. of kerbs & broken separate c&g 10" brick gutter & replace with comb c&g str.

Remove 11 linear ft. of kerbs & broken separate c&g 10" brick gutter & replace with comb c&g str.

Ties to iron at 6th & Lorraine
 41.88' S.E. to 'X' cut in mt. at prop. cor.
 41.85' N.E. to 'X' cut in mt. at prop. cor.
 42.38' N.W. to 'X' cut in mt. at prop. cor.

Proj. No. CH-403

Excavation		Fill	
Prop.	City	Prop.	City
0	5.0	0	0
	14.8		5.5 cu yds

Proj. No. CH-402

Excavation		Fill	
Prop.	City	Prop.	City
14.5	0	0	0
16.5			
181.3 cu yds			



1/2

INTERSECTION
 of 14th & Lorraine
 REPAVE WITH 6" CONC.
 FEB. 1955 Proj. No. CH-403

14th
 E.L. LORRAINE TO W.L. HILLSIDE
 30" CONC & C.B.
 CITY OF WICHITA KANSAS
 B.E. SMITH CITY ENGINEER
 FEB. 1955 Proj. No. CH-402