


14th ST. EL. PAYNE to W. BURNS
 26' CONC. PAYNE to SALINA
 30' Pav. Int. cb. SALINA to BURNS
 BM Elev. 118.45 "D" in Mixed Concrete N.W. Cor. 14th & BURNS.
 118.21 "G" in West "Globe" Globe Concr. Co. So. Ct. W. of Salina.

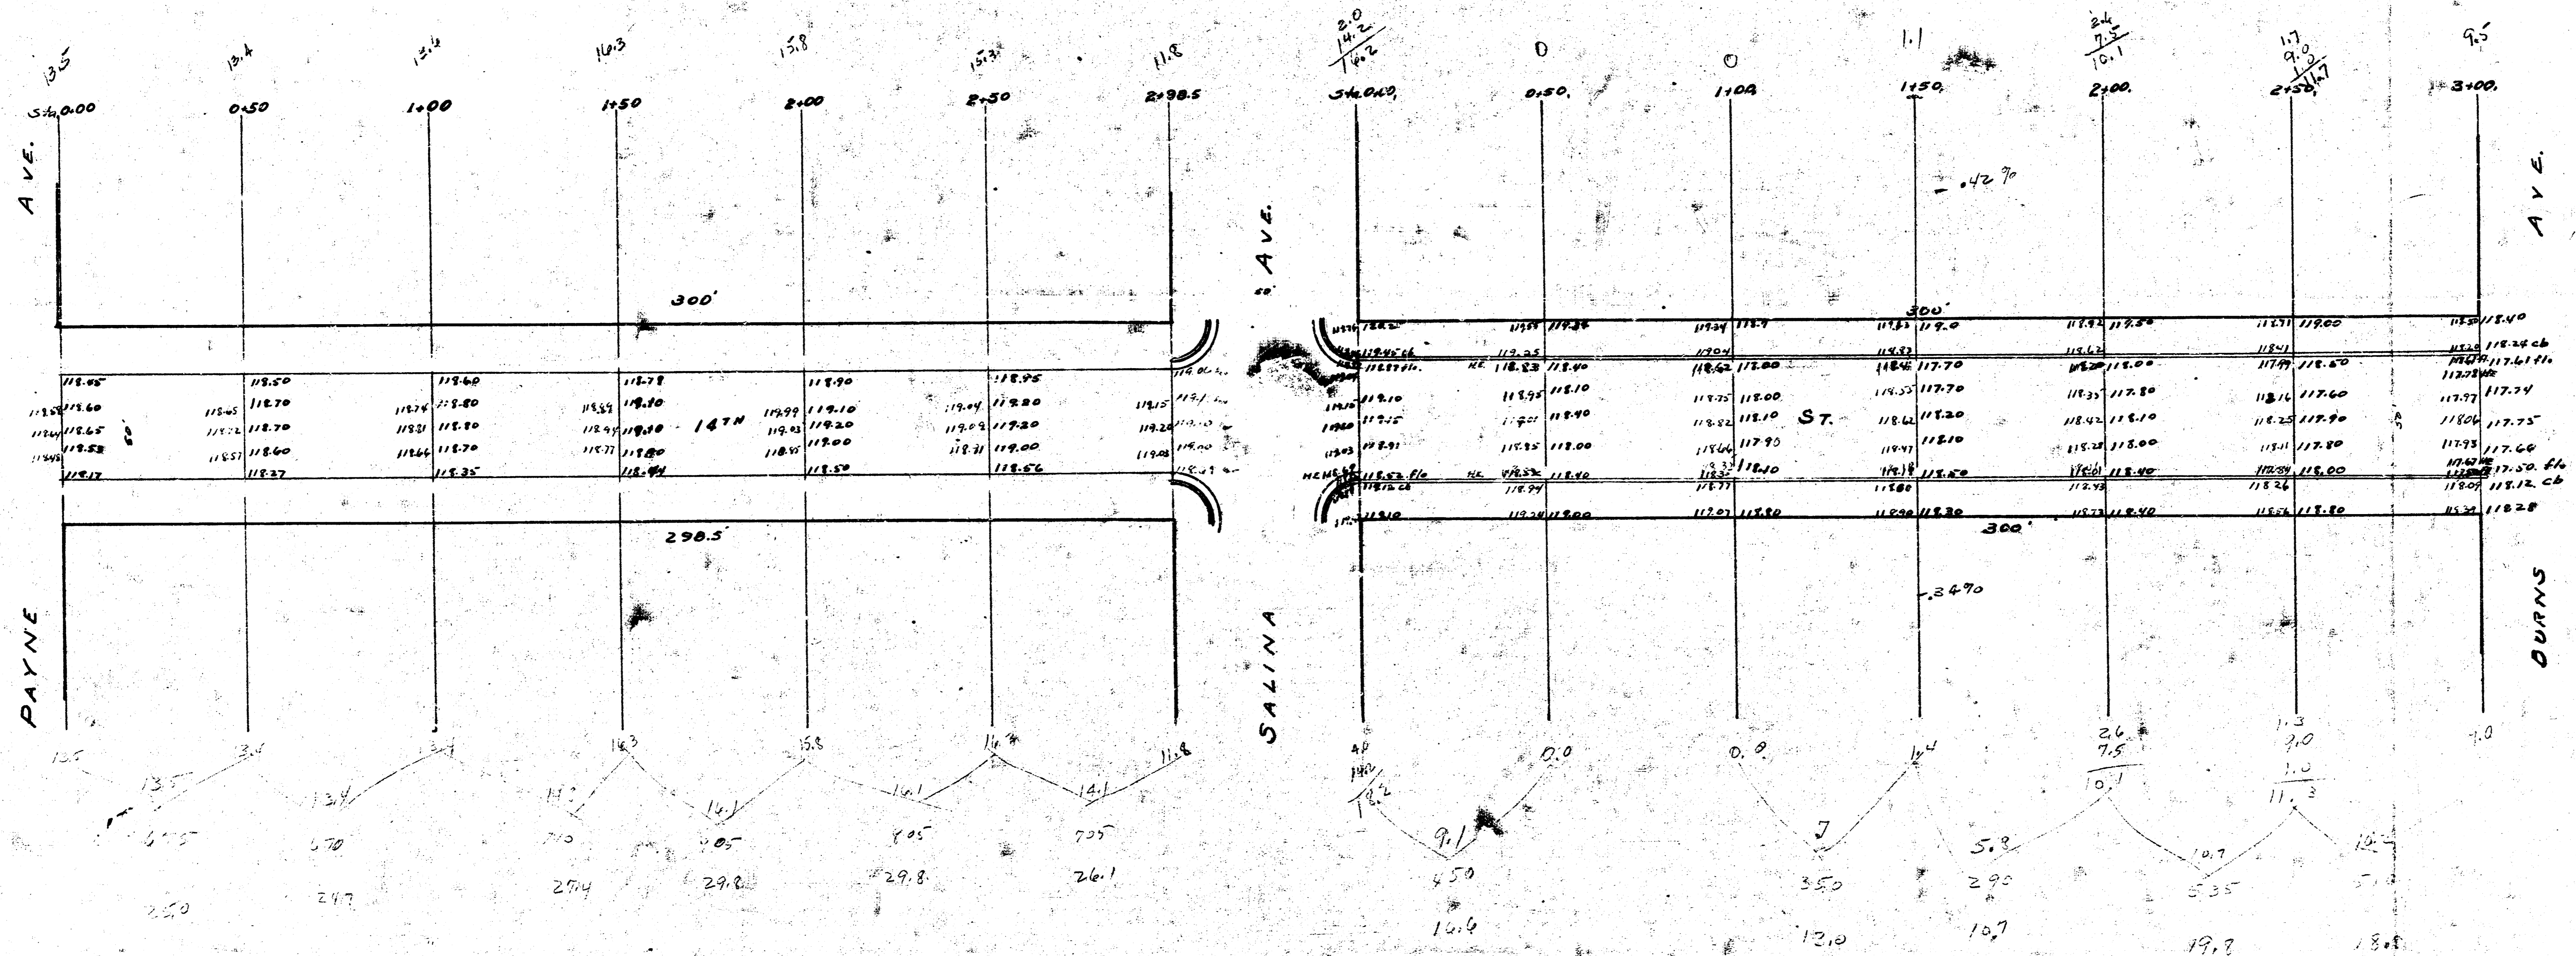

Payne Plan
 14th ST.
 EL. PAYNE to
 W. BURNS
 1960

241.72 - 202 = 239.72