


11-6-6

BM 126.04 SE CORNER UPPER CONC. STEP. HO. 1553 N. POPLAR

SCALE 1" = 20'

PROP. CITY
341.2
+10.7%
375.3 at 100'

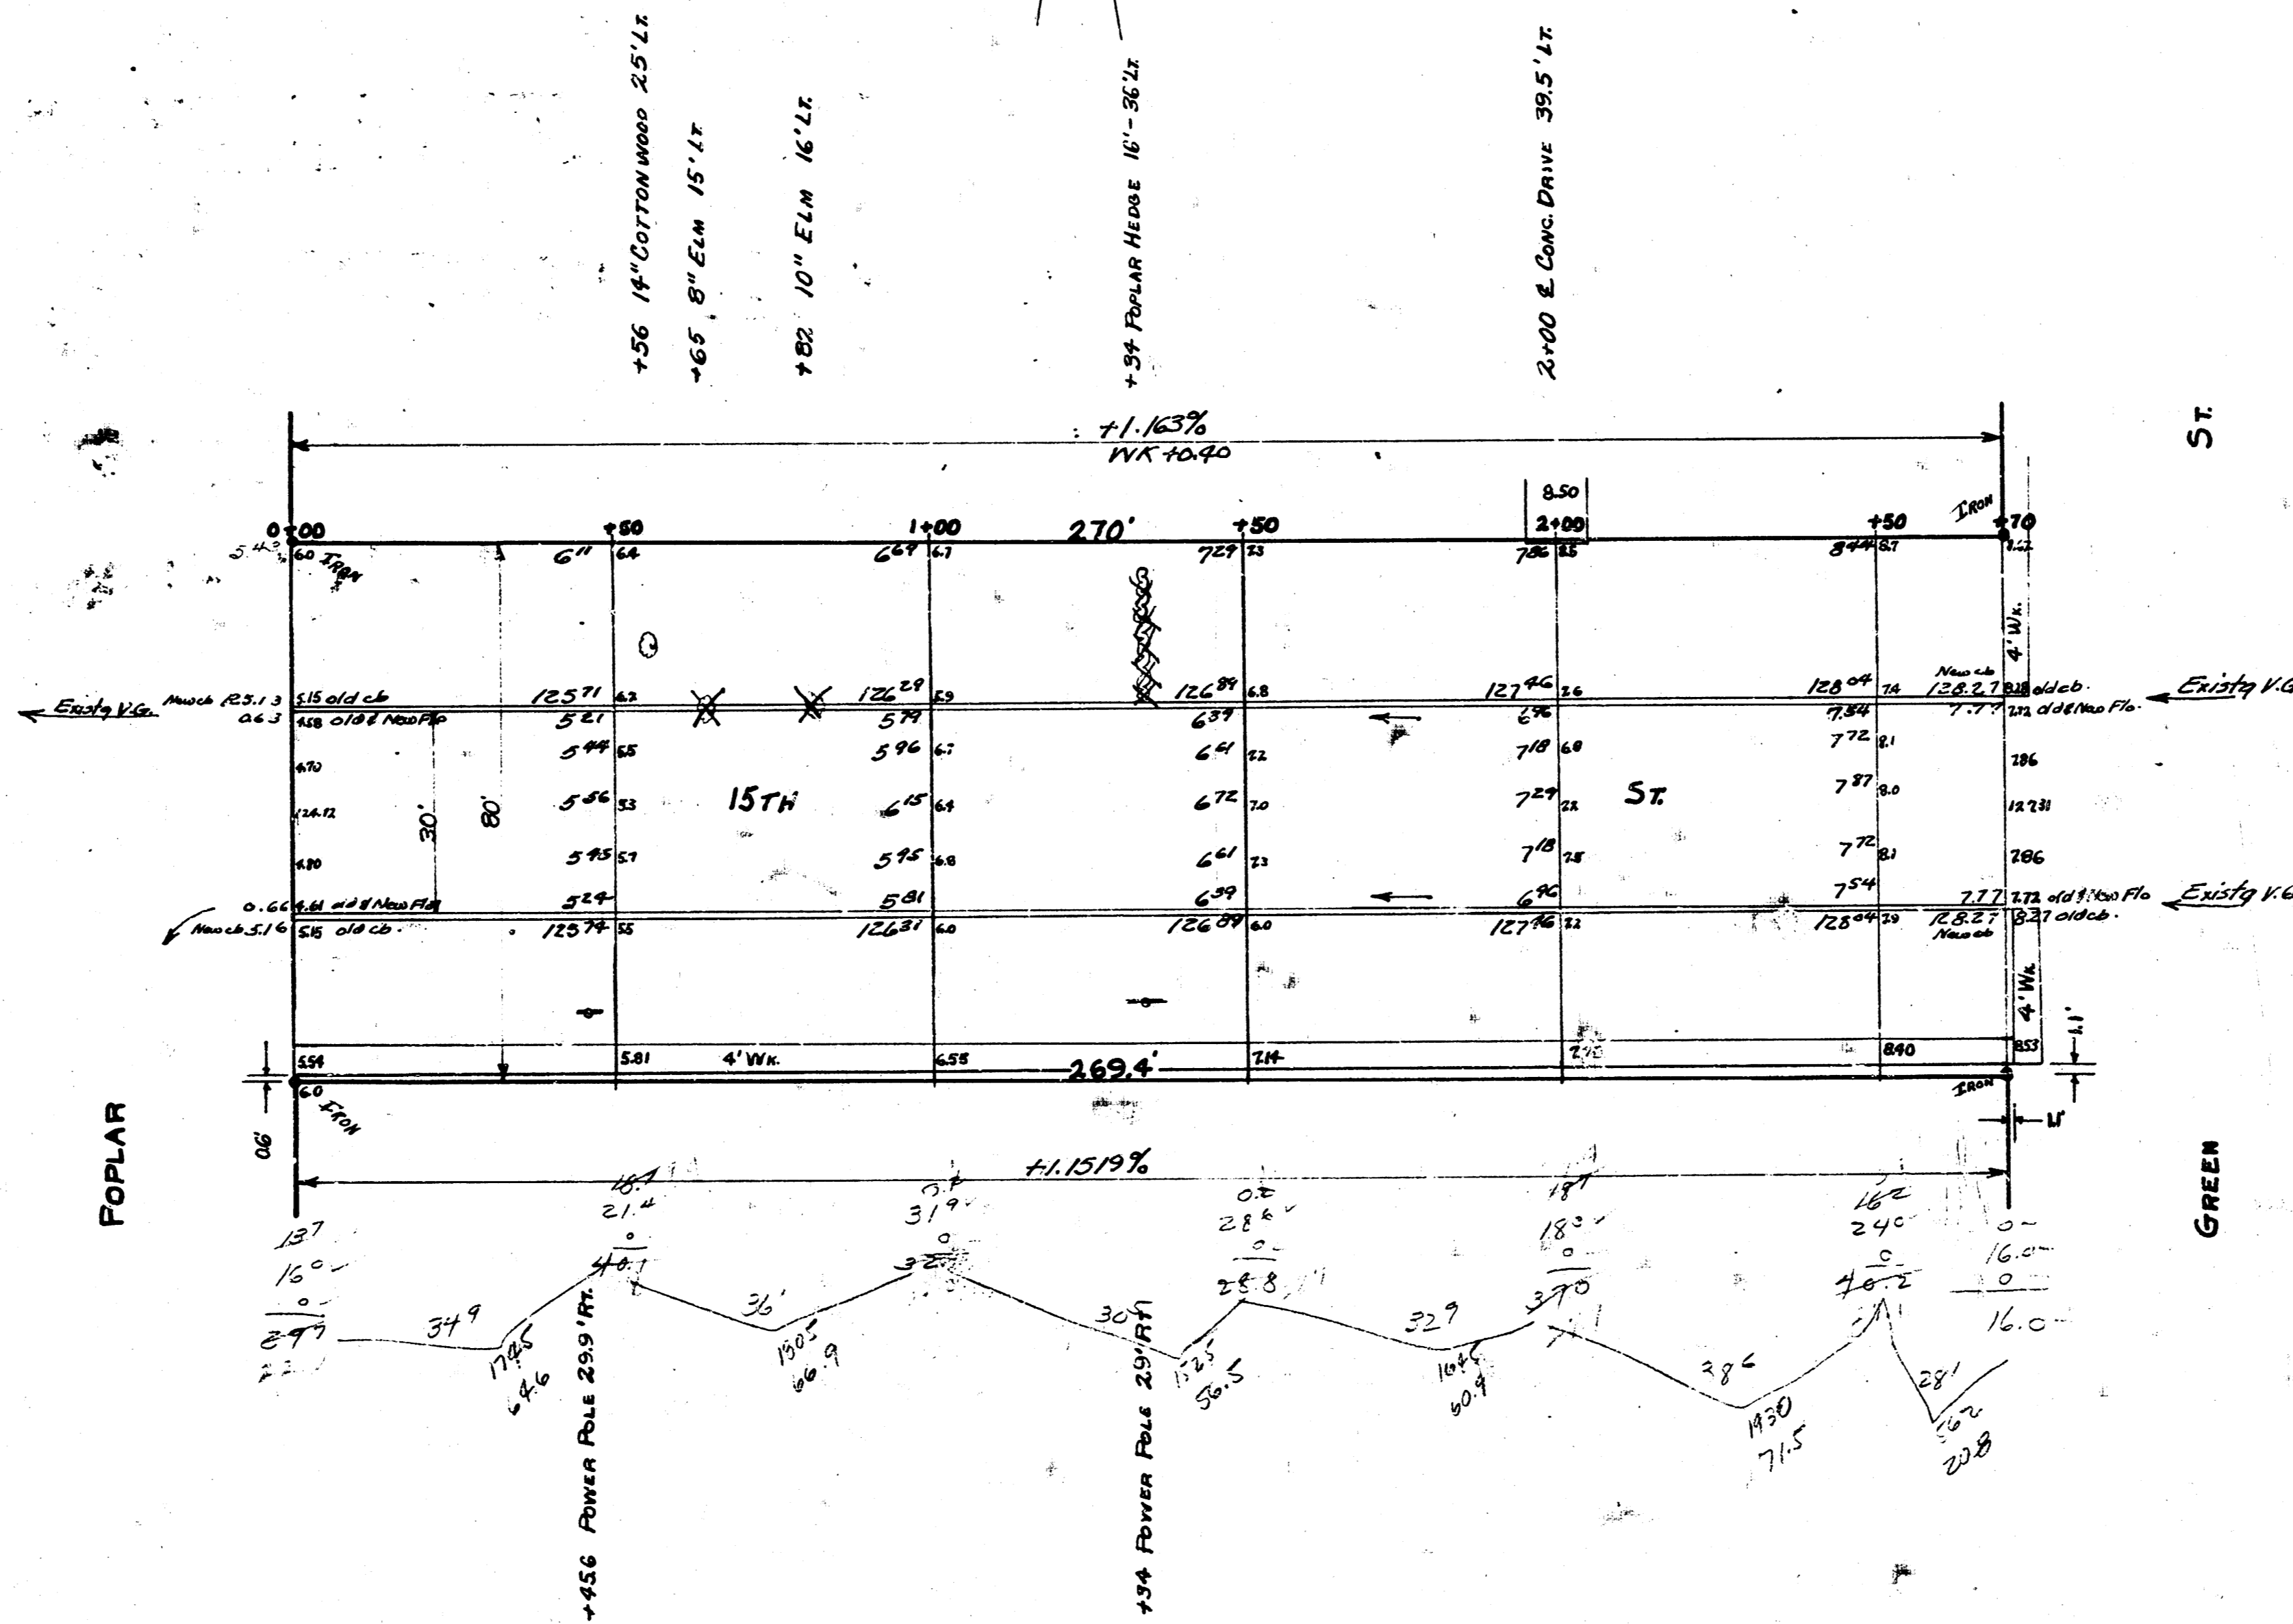

ST.

GREEN

15TH
 EL POPLAR TO WL GREEN
 30' CONC. & CR.
 CITY OF WICHITA KANSAS
 LK WHITE CITY ENGINEER
 Nov. 1951 PROJ. CII-28

