


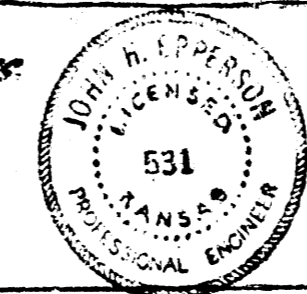
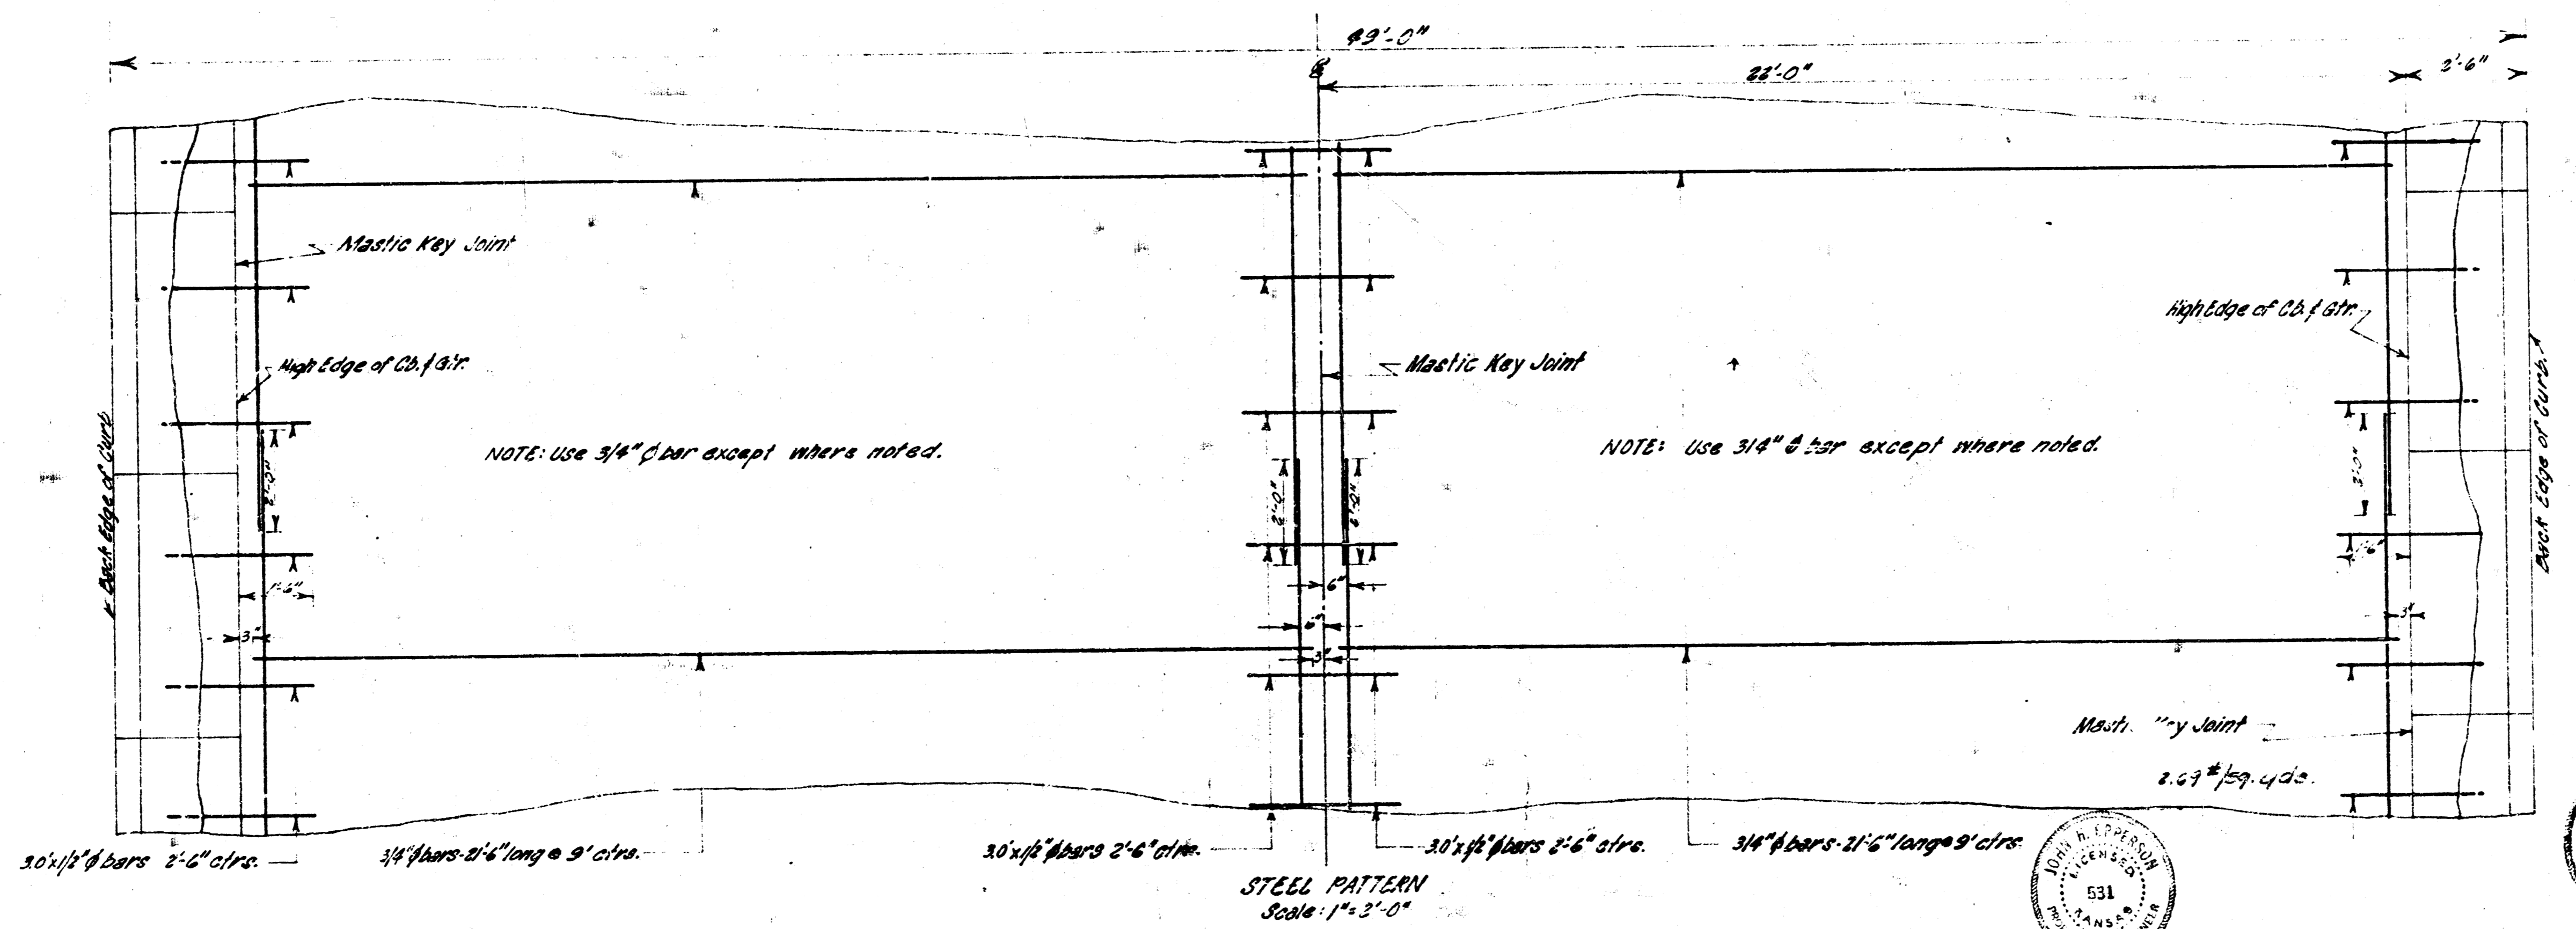



**THIRTEENTH STREET
W.L. PARKWOOD LANE TO W.L. WOODLAWN AVENUE
PROJECT NO. C11-37**

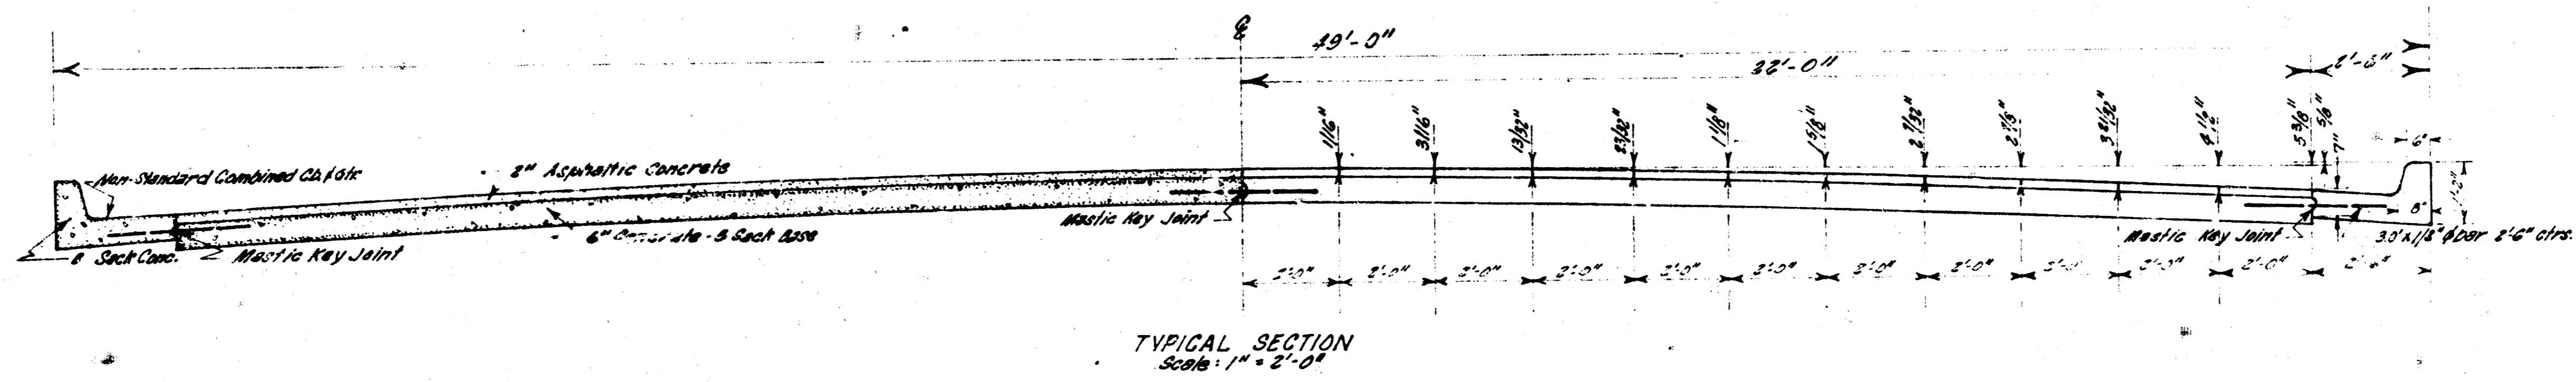

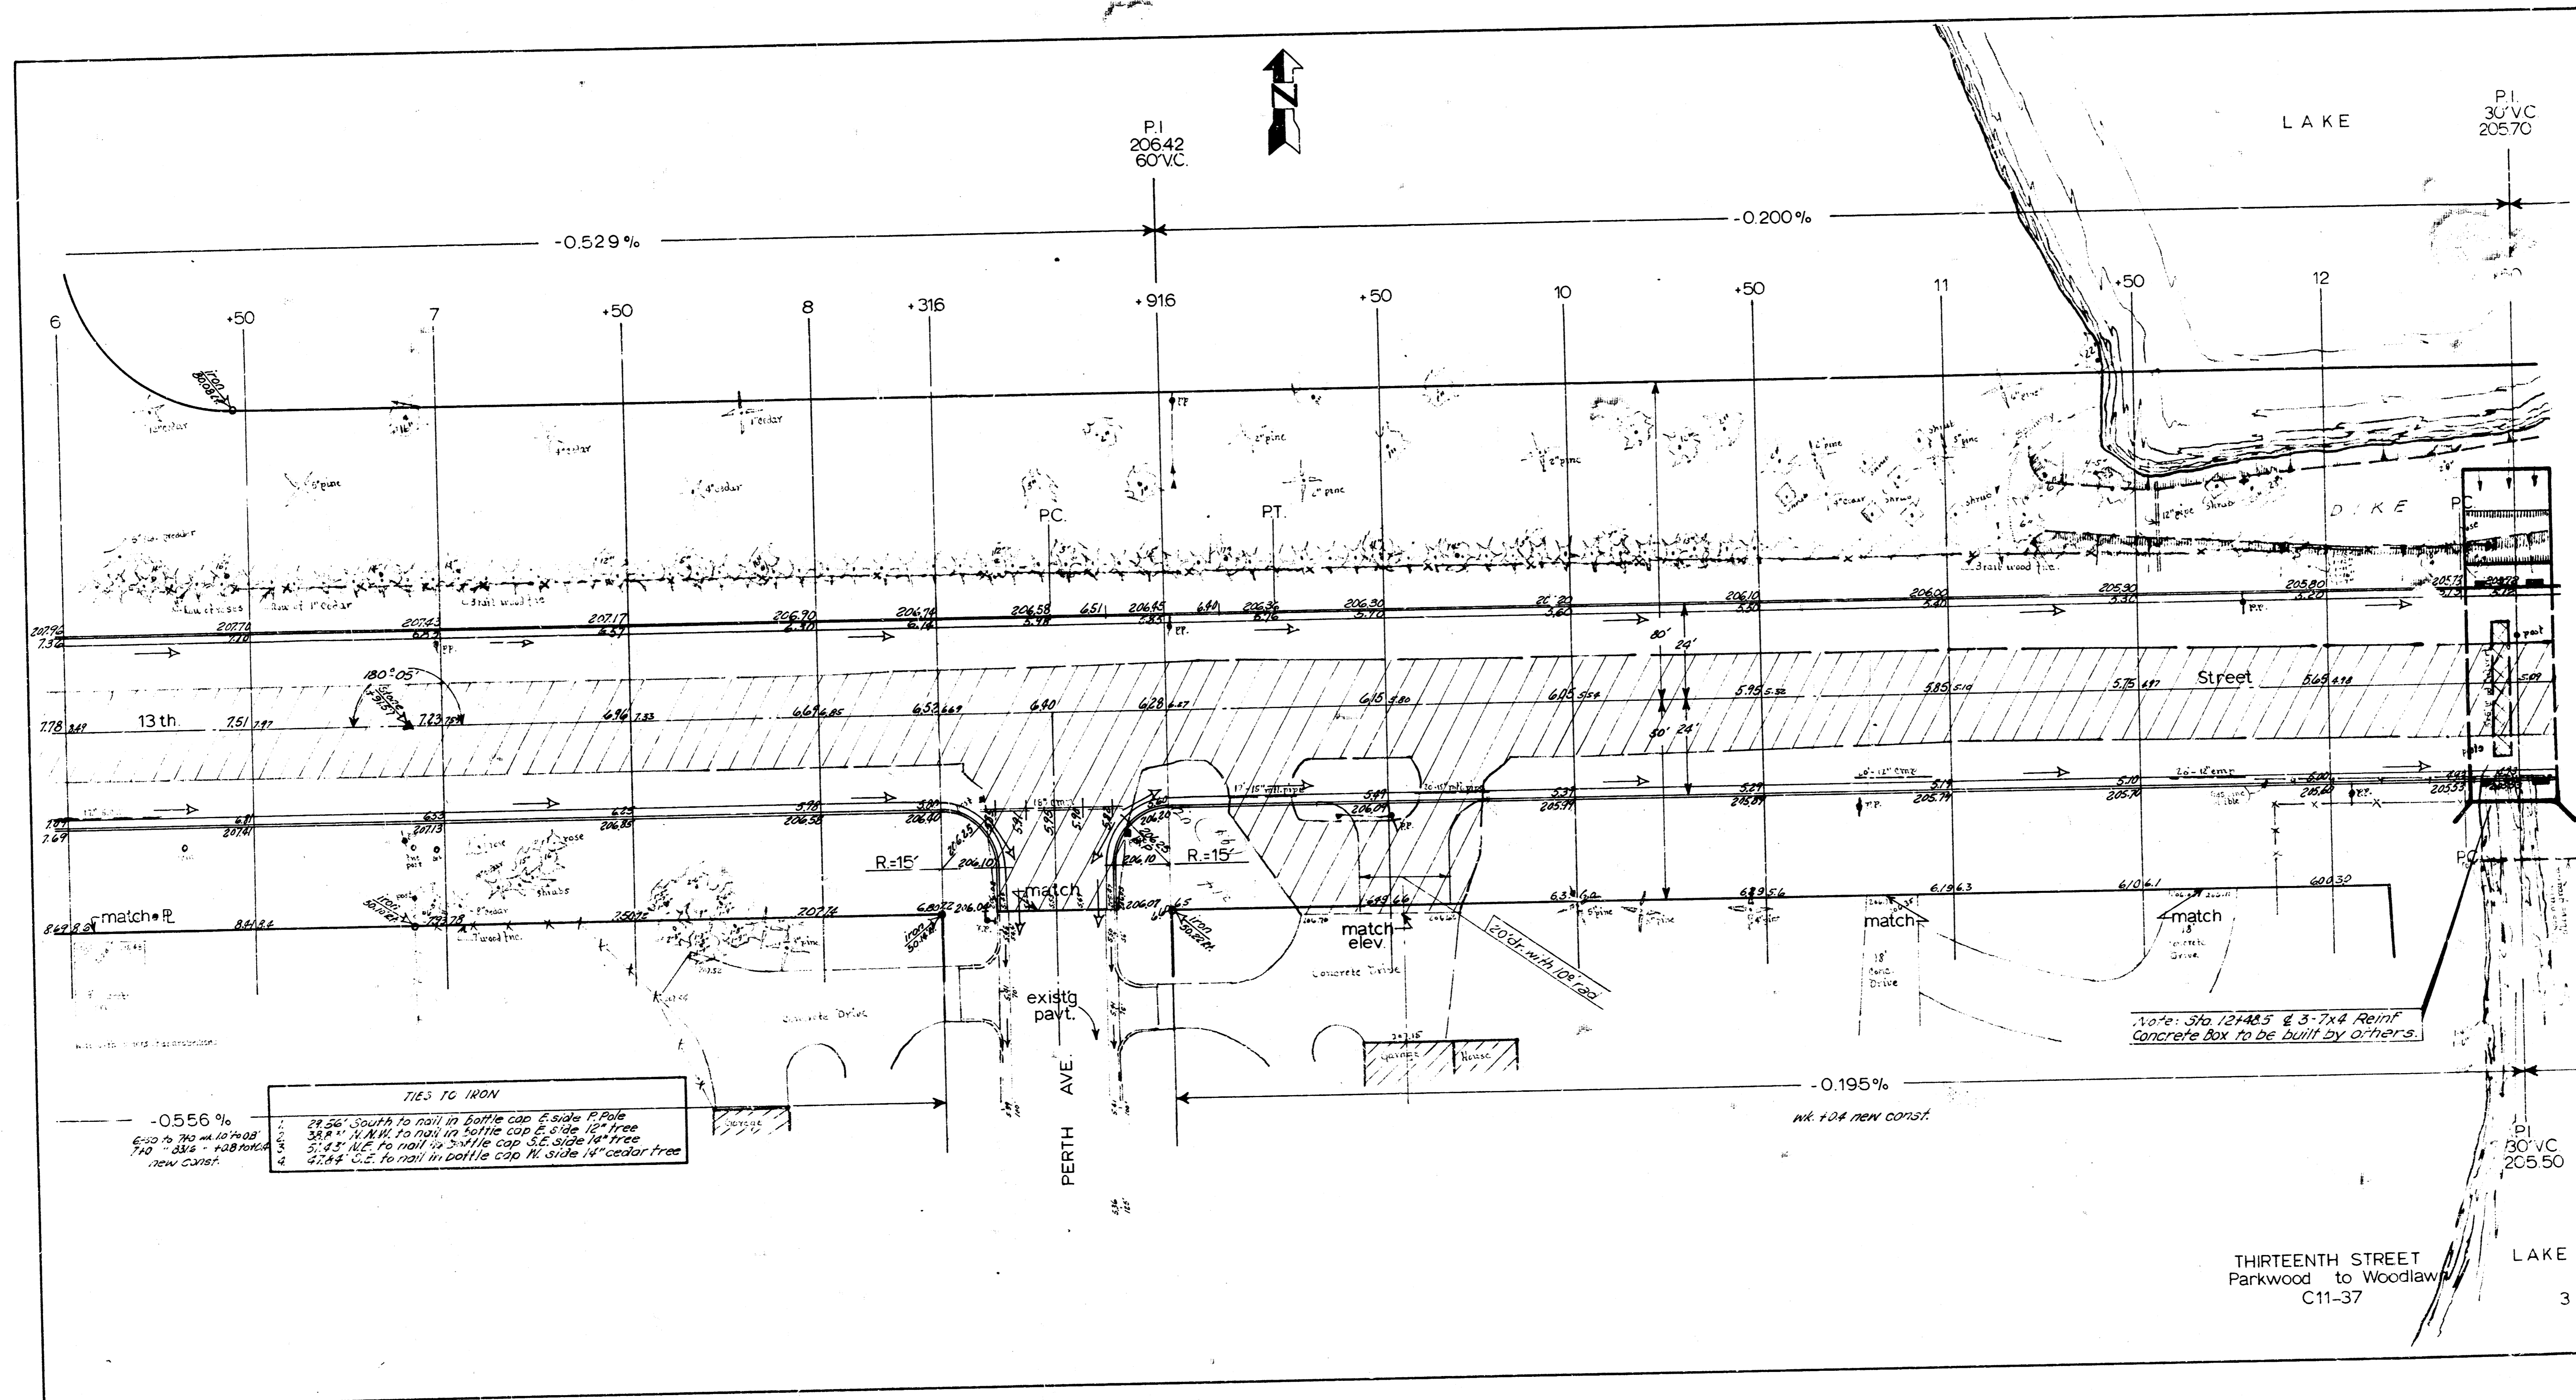


THIRTEENTH STREET
 Parkwood to Woodlaw
 C11-37

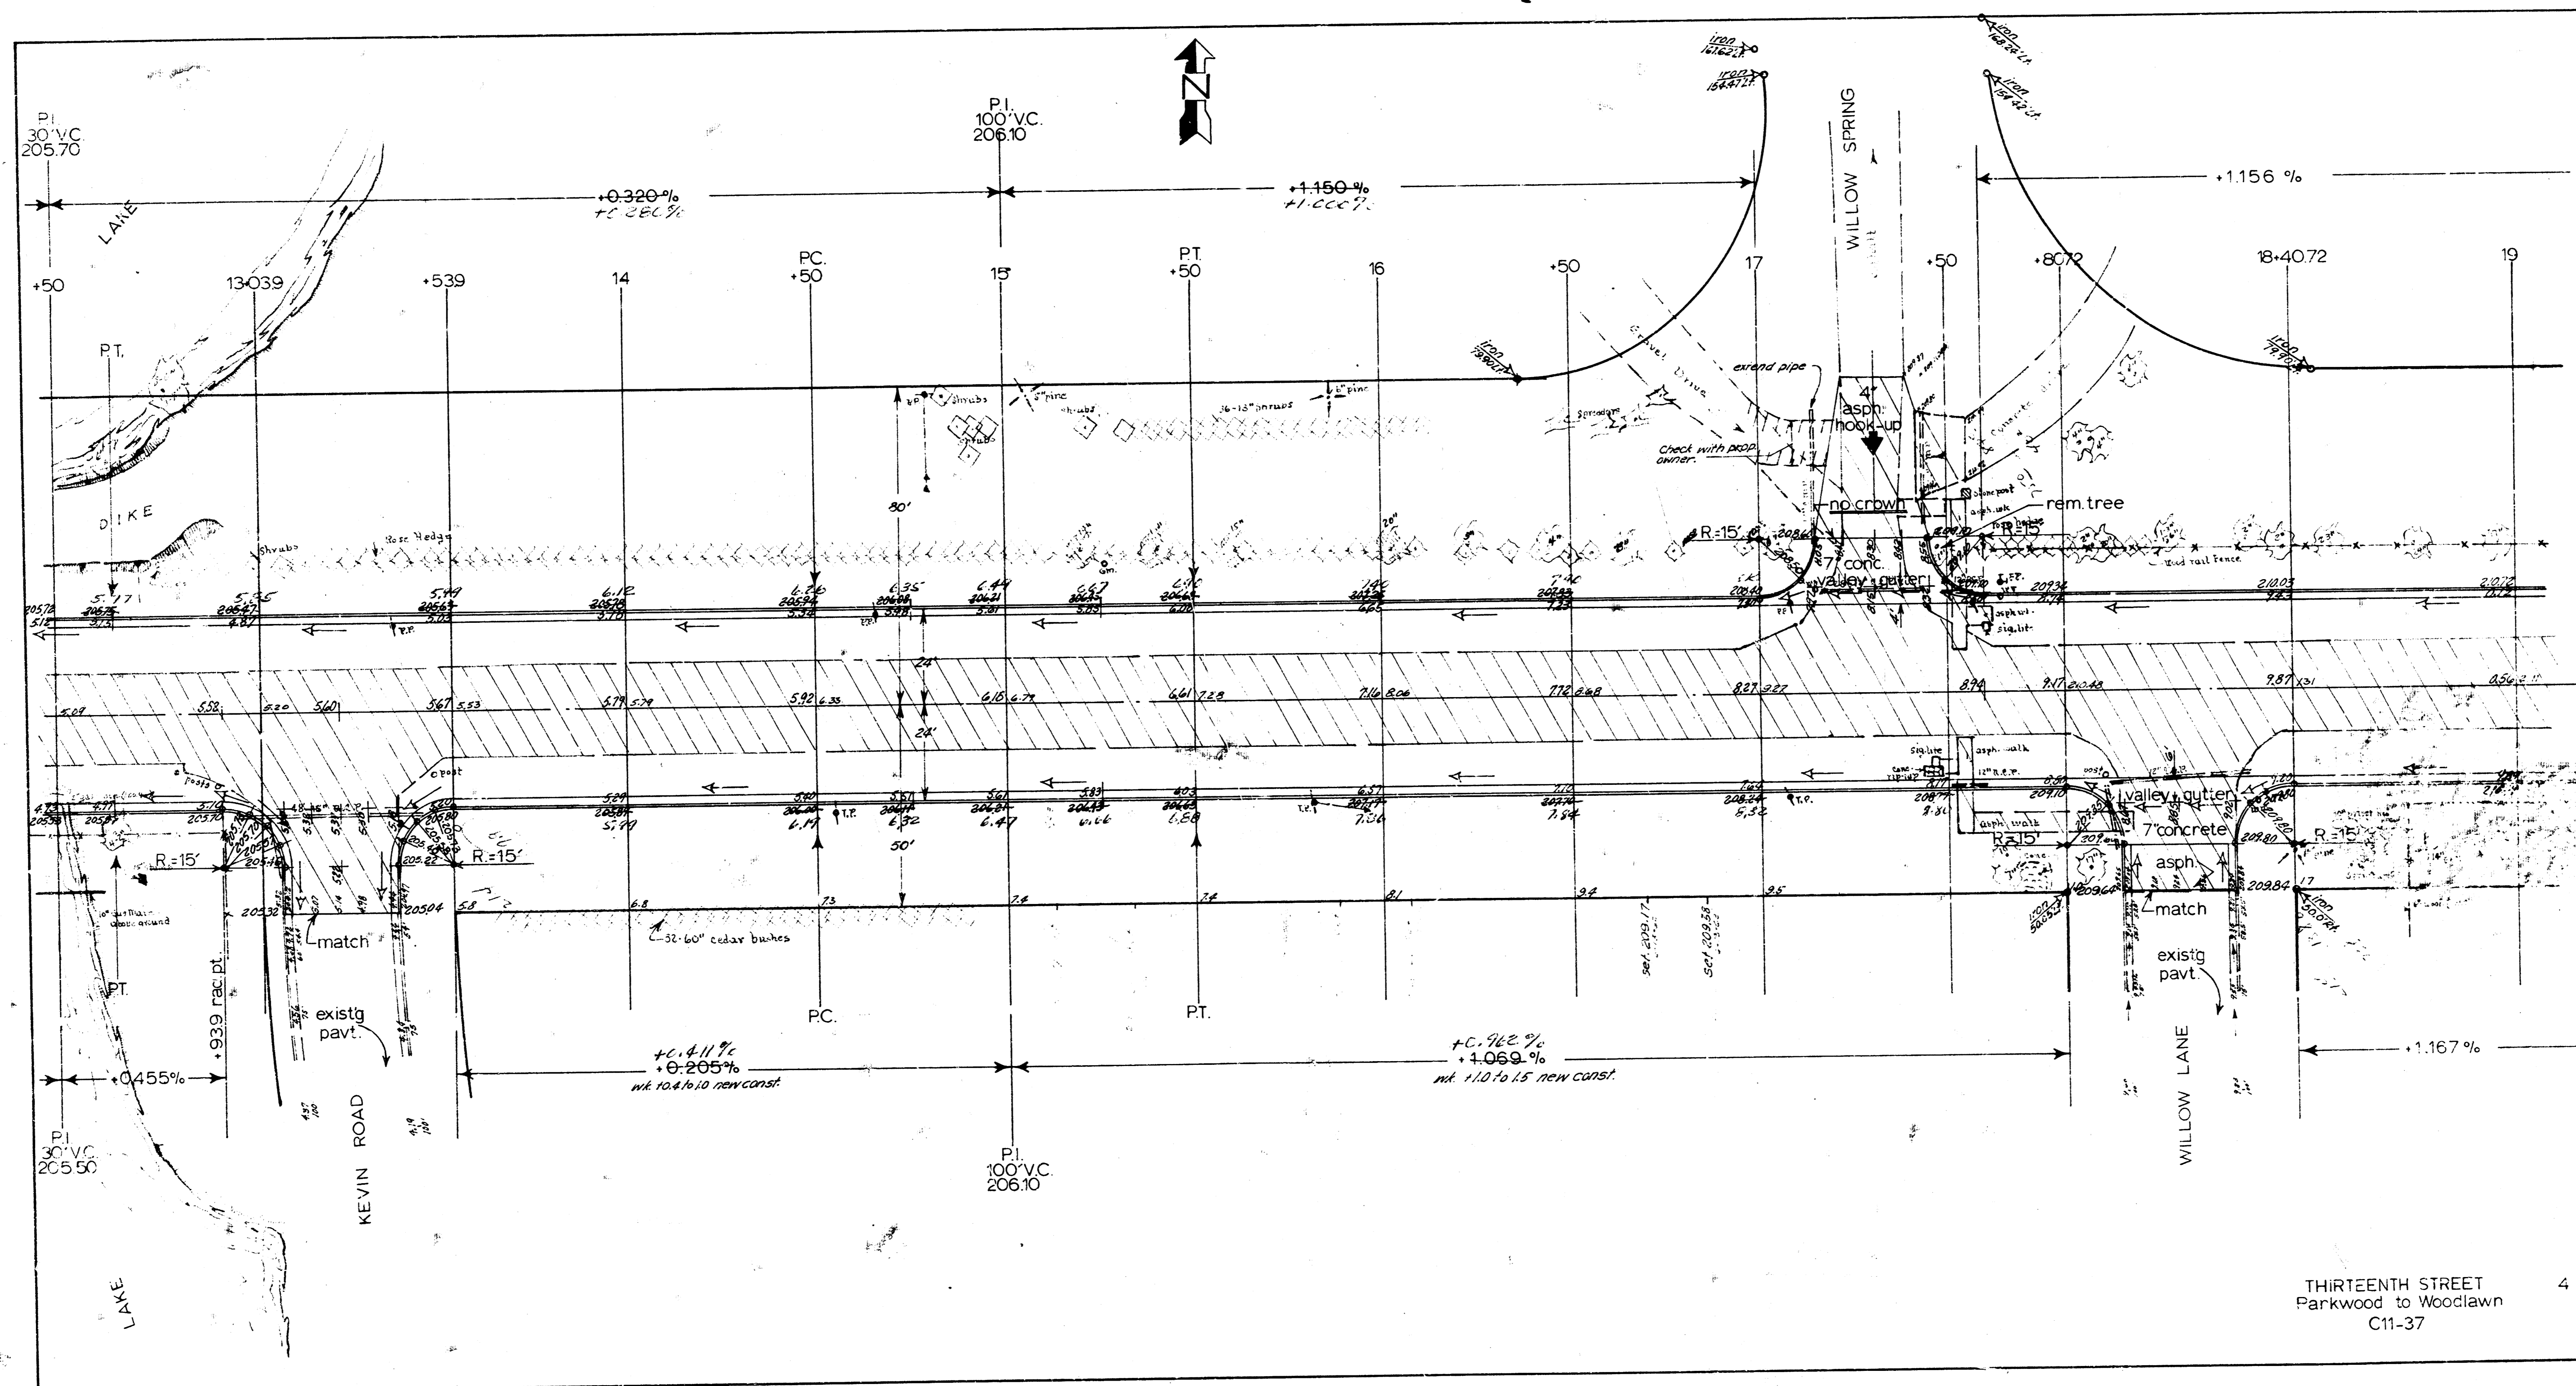

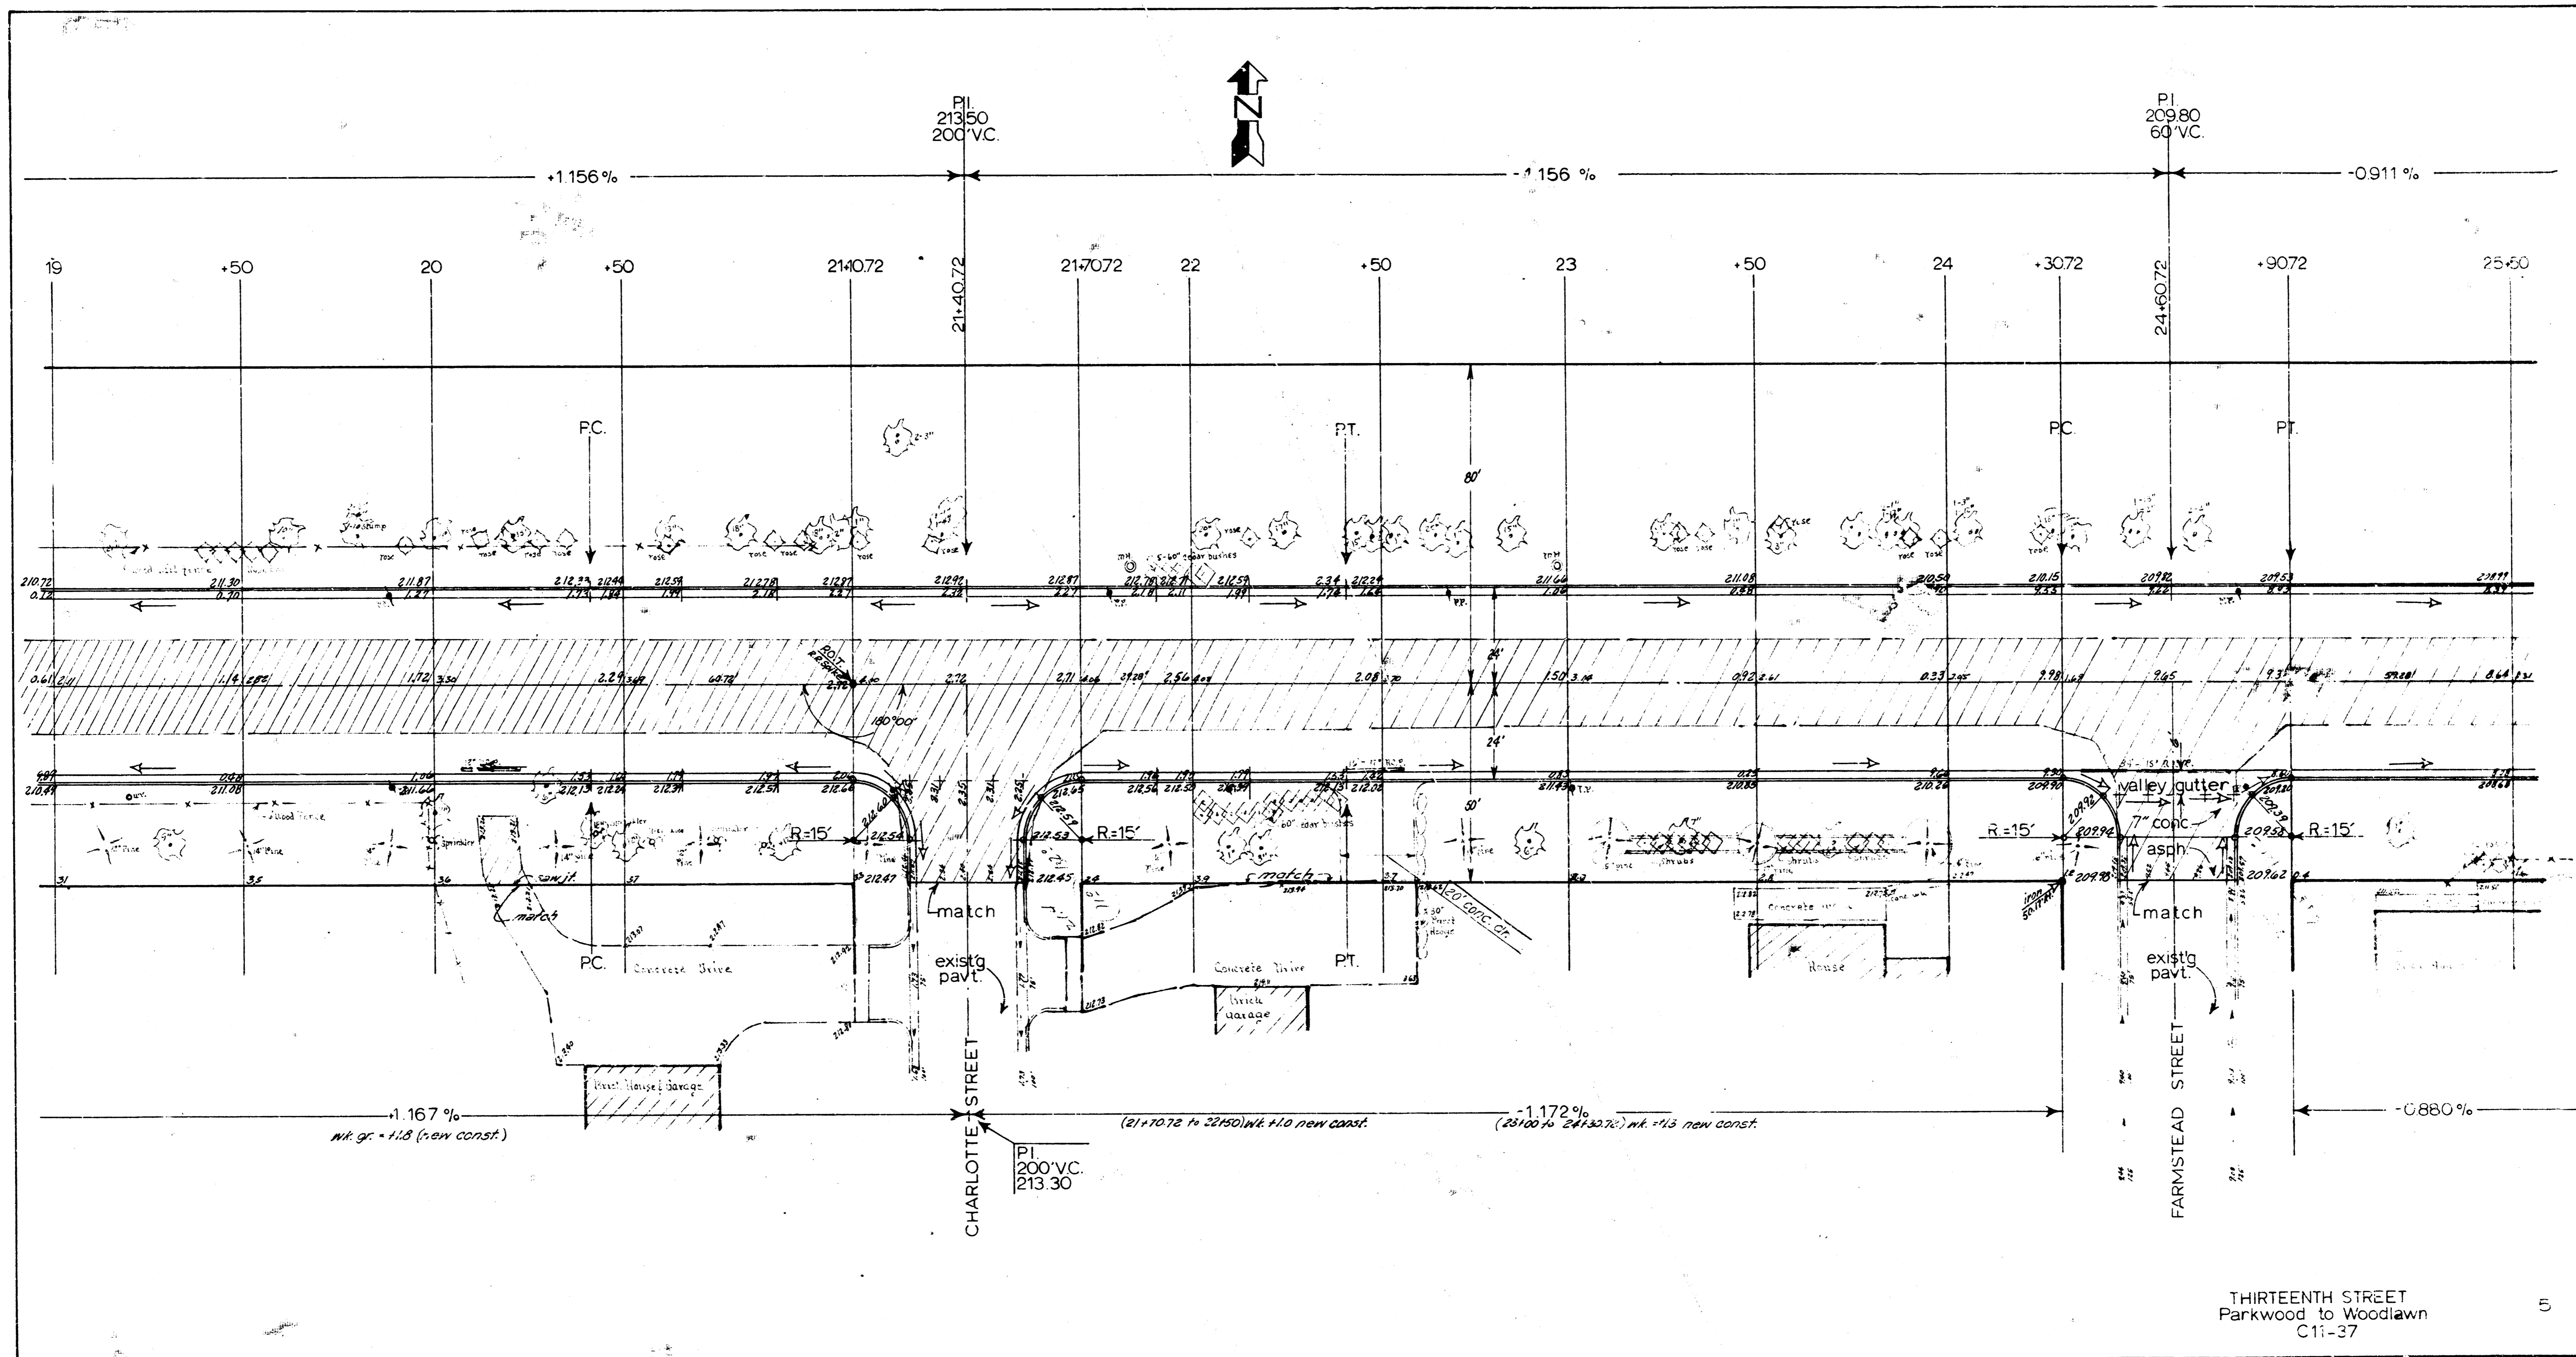

THIRTEENTH STREET
Parkwood to Woodlawn
C11-37

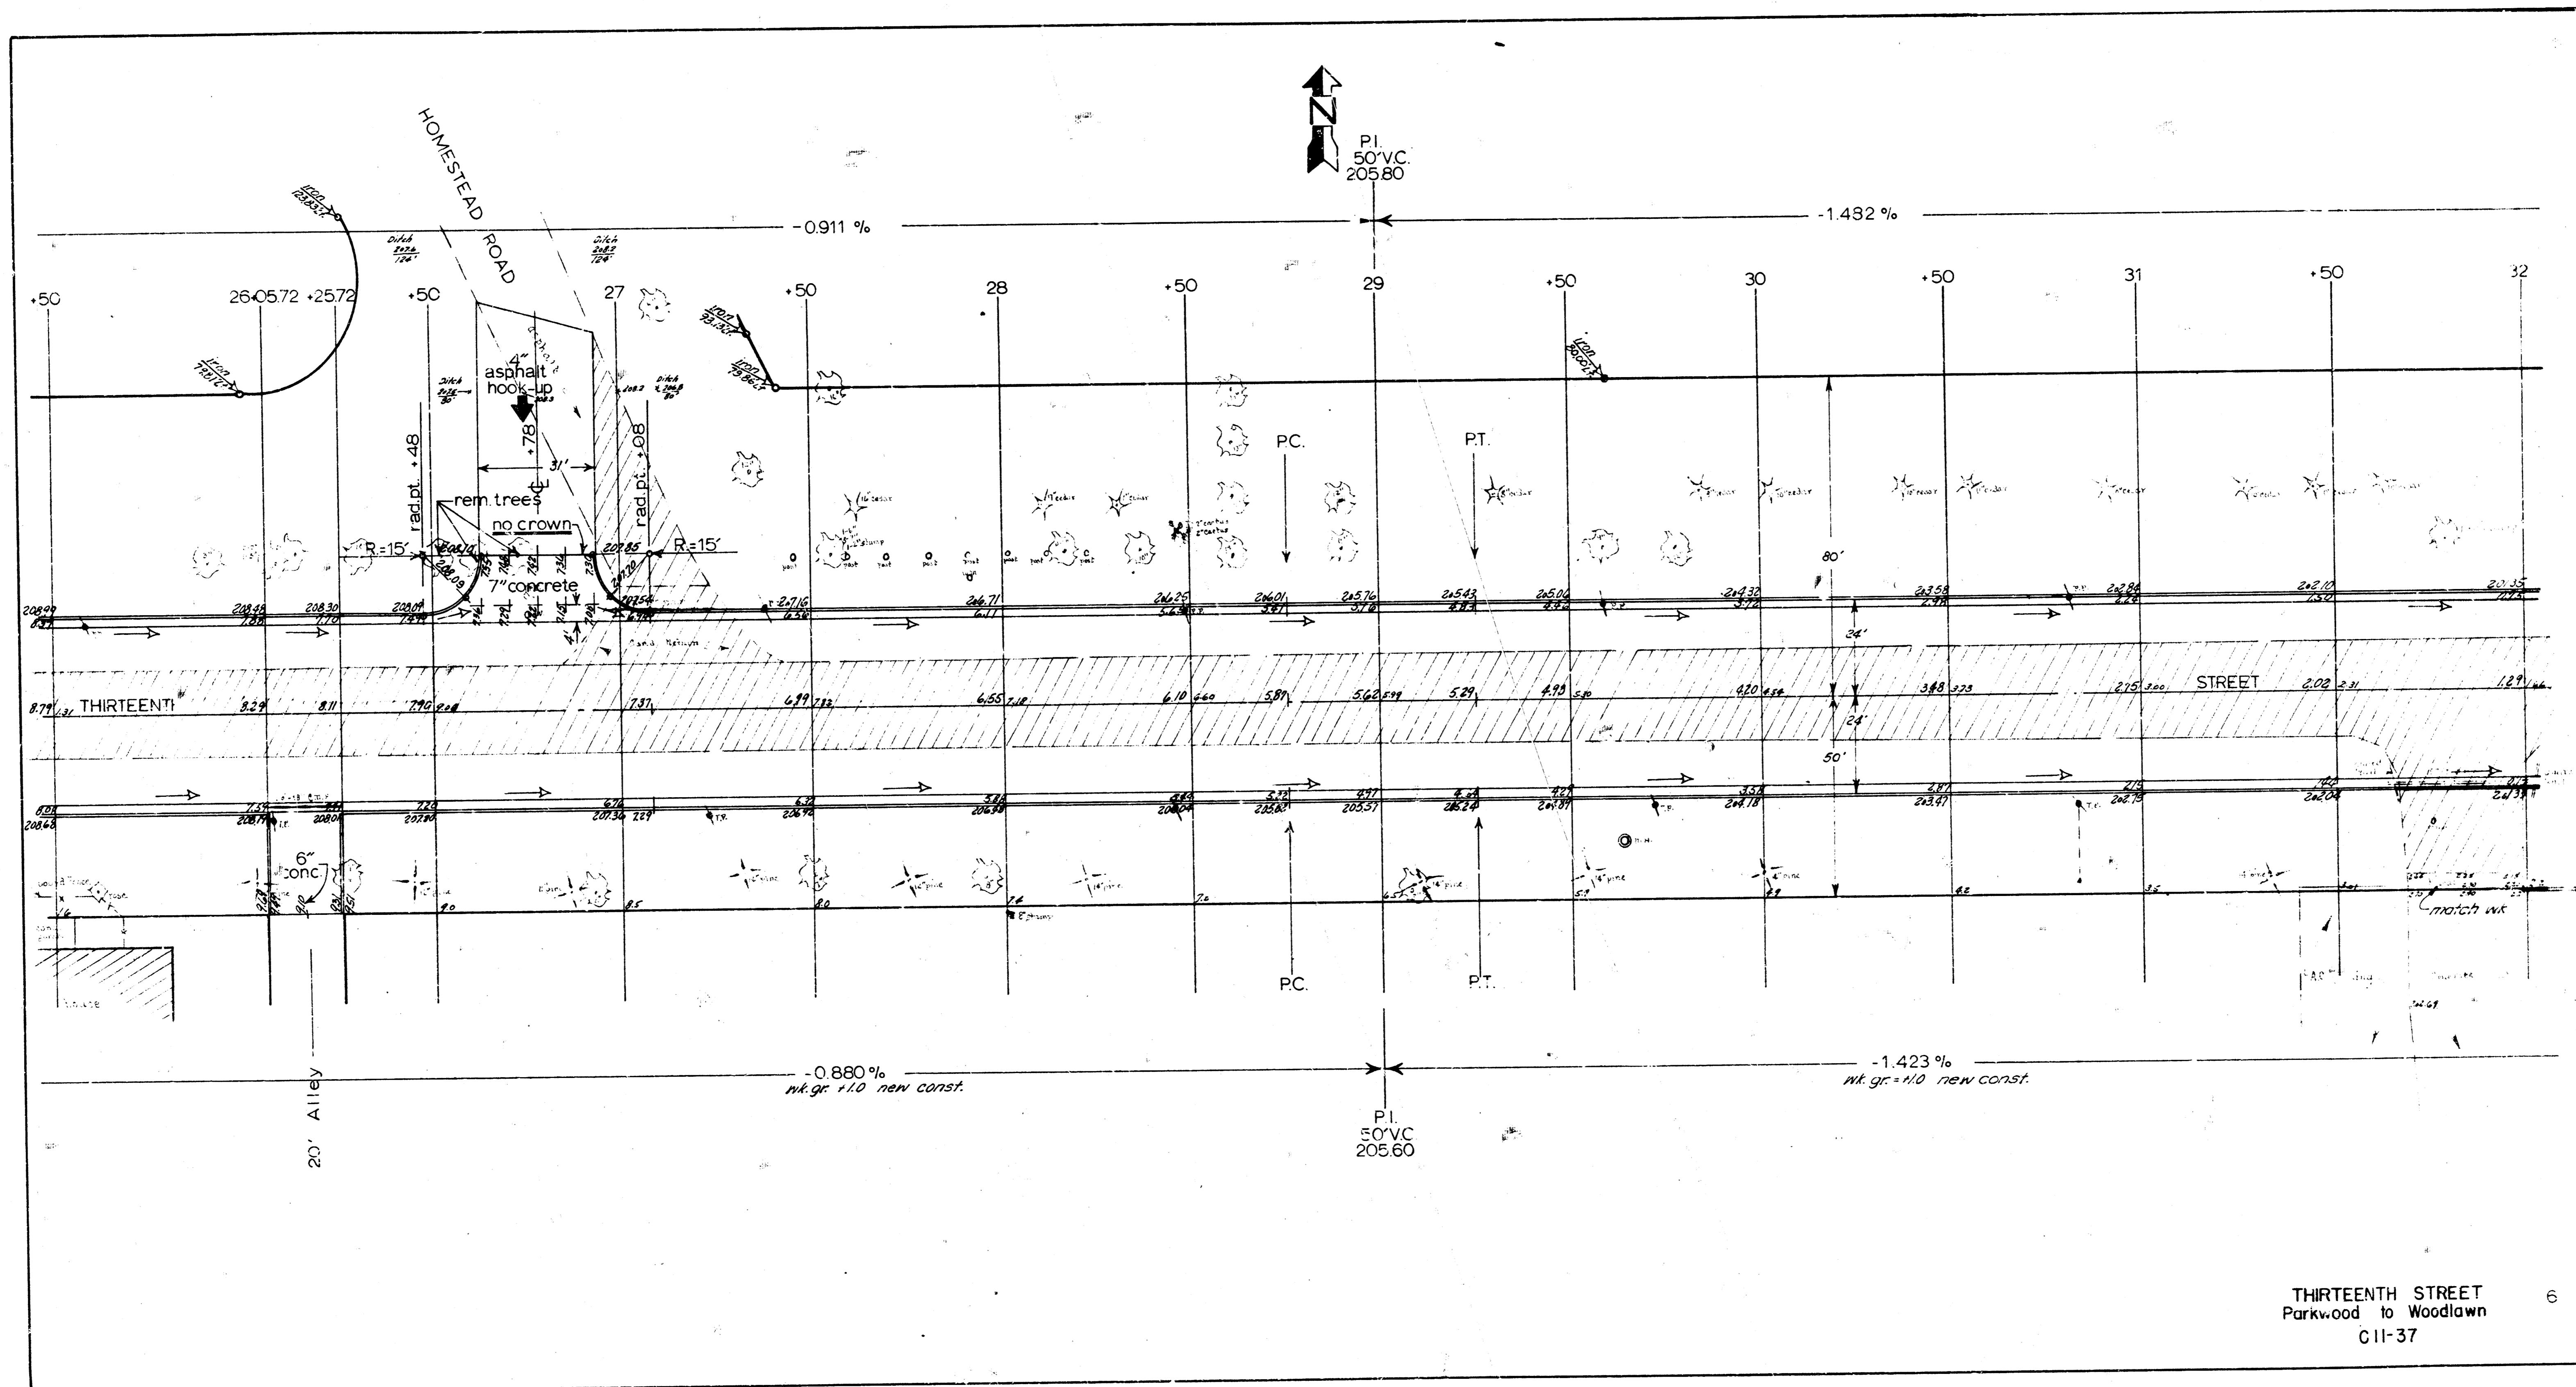

THIRTEENTH STREET
 Parkwood to Woodlawn
 C11-37

