

B.M. 1223 "A" ON TOP OF CURB SL 14TH E CURB POPLAR

SCALE 1"=20'

→ 44.8° POWER POLE 18.2LF

+76 BEGIN HEDGES 21'LT

+25.6 END HEDGE 21' LT.

25

Page 10

PROPERTY

63⁵
87³
87⁰
619
64³
26⁷


3777
378

4155 Cu. Yds Excav.



 $\frac{1}{2}$

14TH
EL GROVE TO WL POPLAR
30' CONC & CB.

CITY OF WICHITA KANSAS
LK WHITE CITY ENGINEER
Nov. 1951 Prod. C11-28

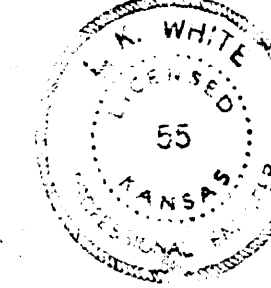

SCALE 1"=20'

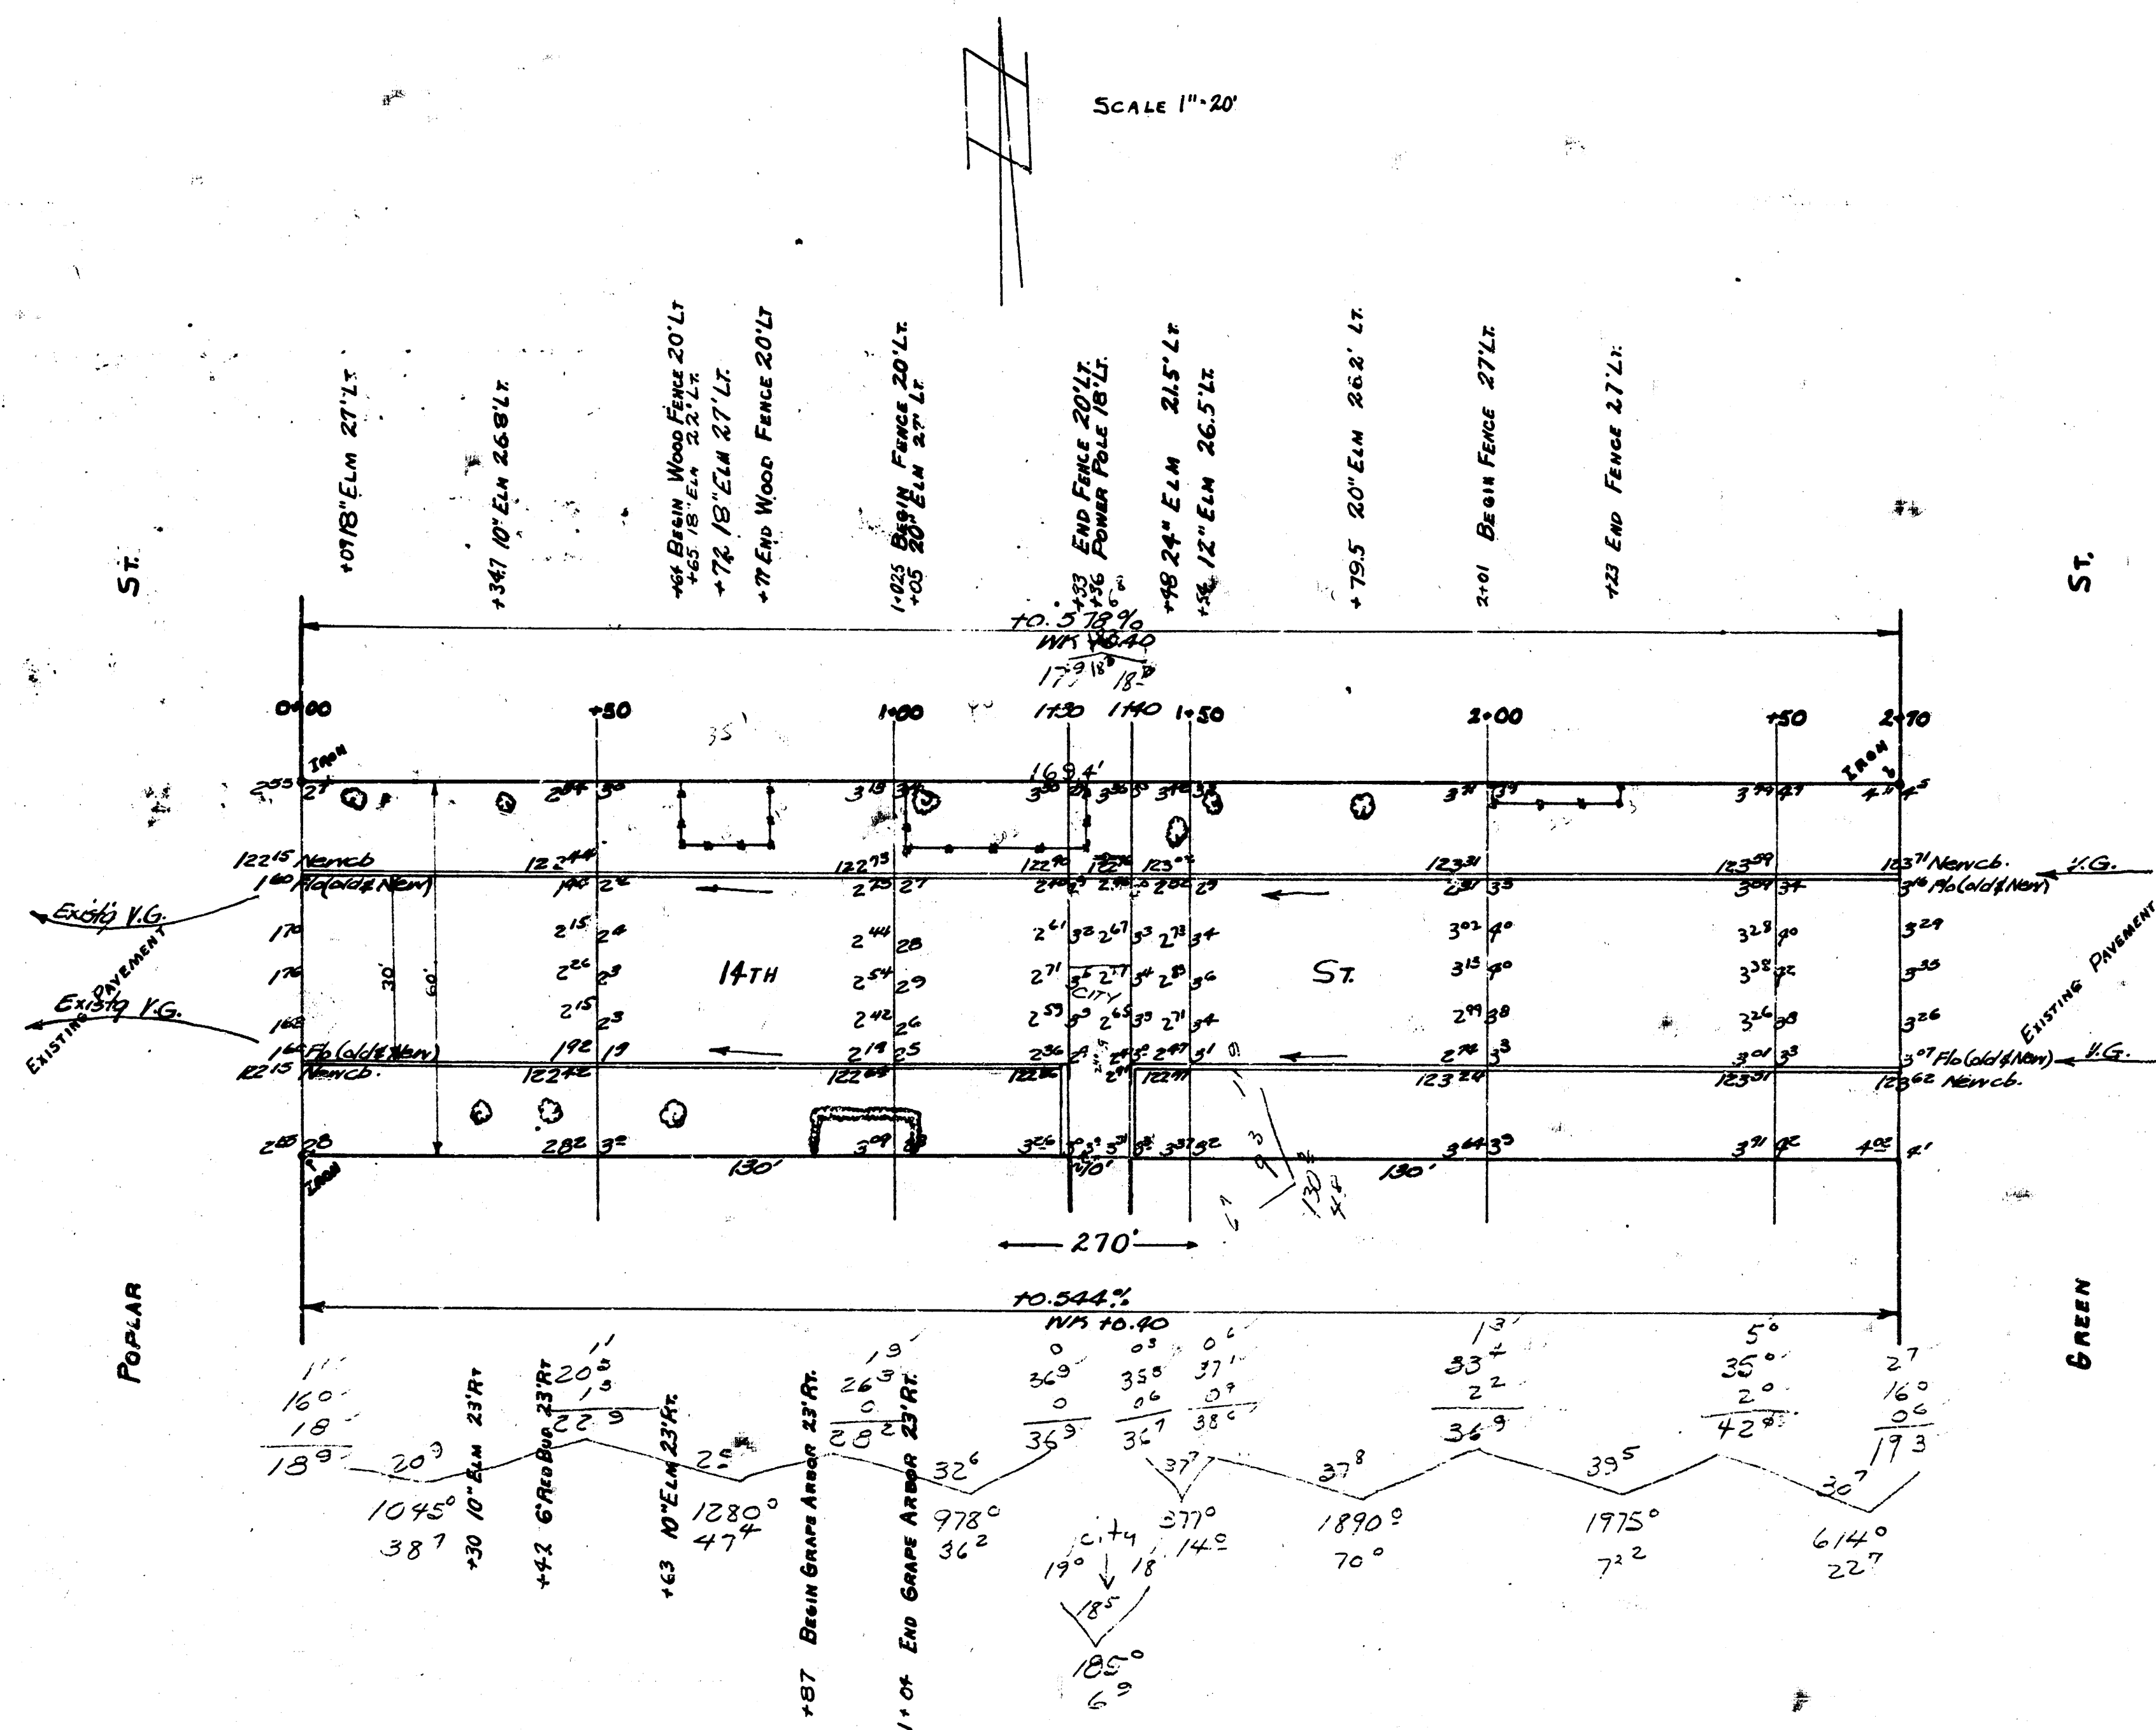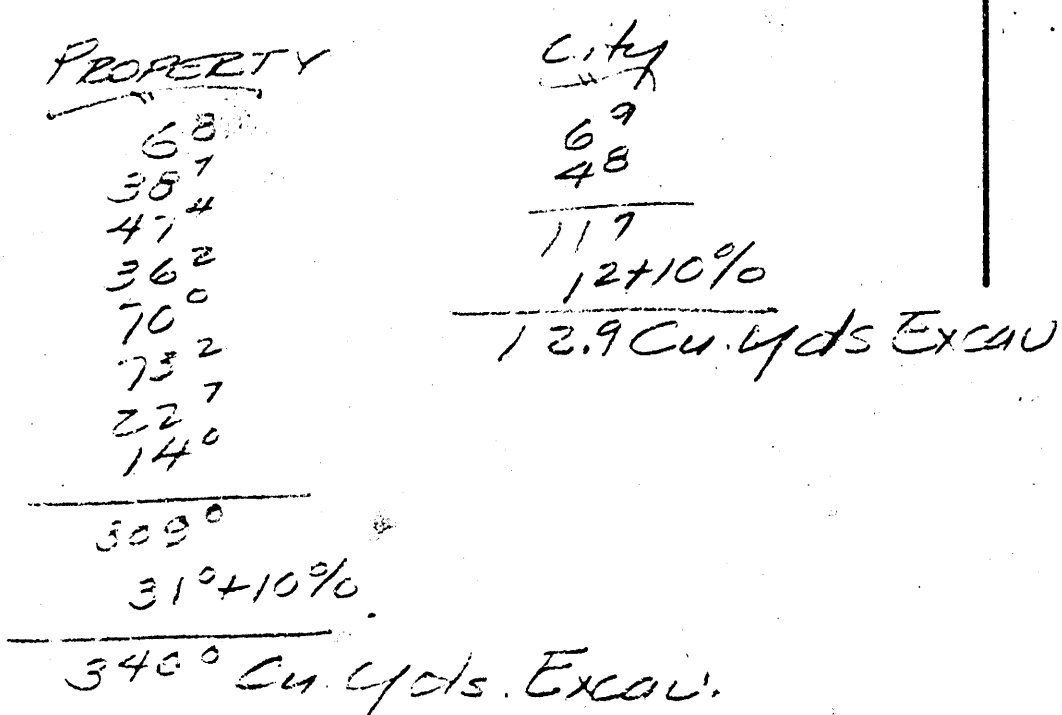

14TH
EL POPLAR TO WL GREEN
30' CONC. & CB.
CITY OF WICHITA KANSAS
LK WHITE CITY ENGINEER
Nov. 1951 Proj. CII-281

