



B.M. 210.03 Top Iron SL 14" - W. 11/17/76


PROP.	CITY	Grand Total
112.5	112.9	PROP. 1457.7
90.7	30.0	CITY 172.9
85.0	36.0	1723.8 Cu Yds
80.3		
70.2		
143.7		
80.7		
106.5		
163.1		
143.6		
118.1		
44.6		
1327.0		
+10%		
1459.7 Cu Yds		

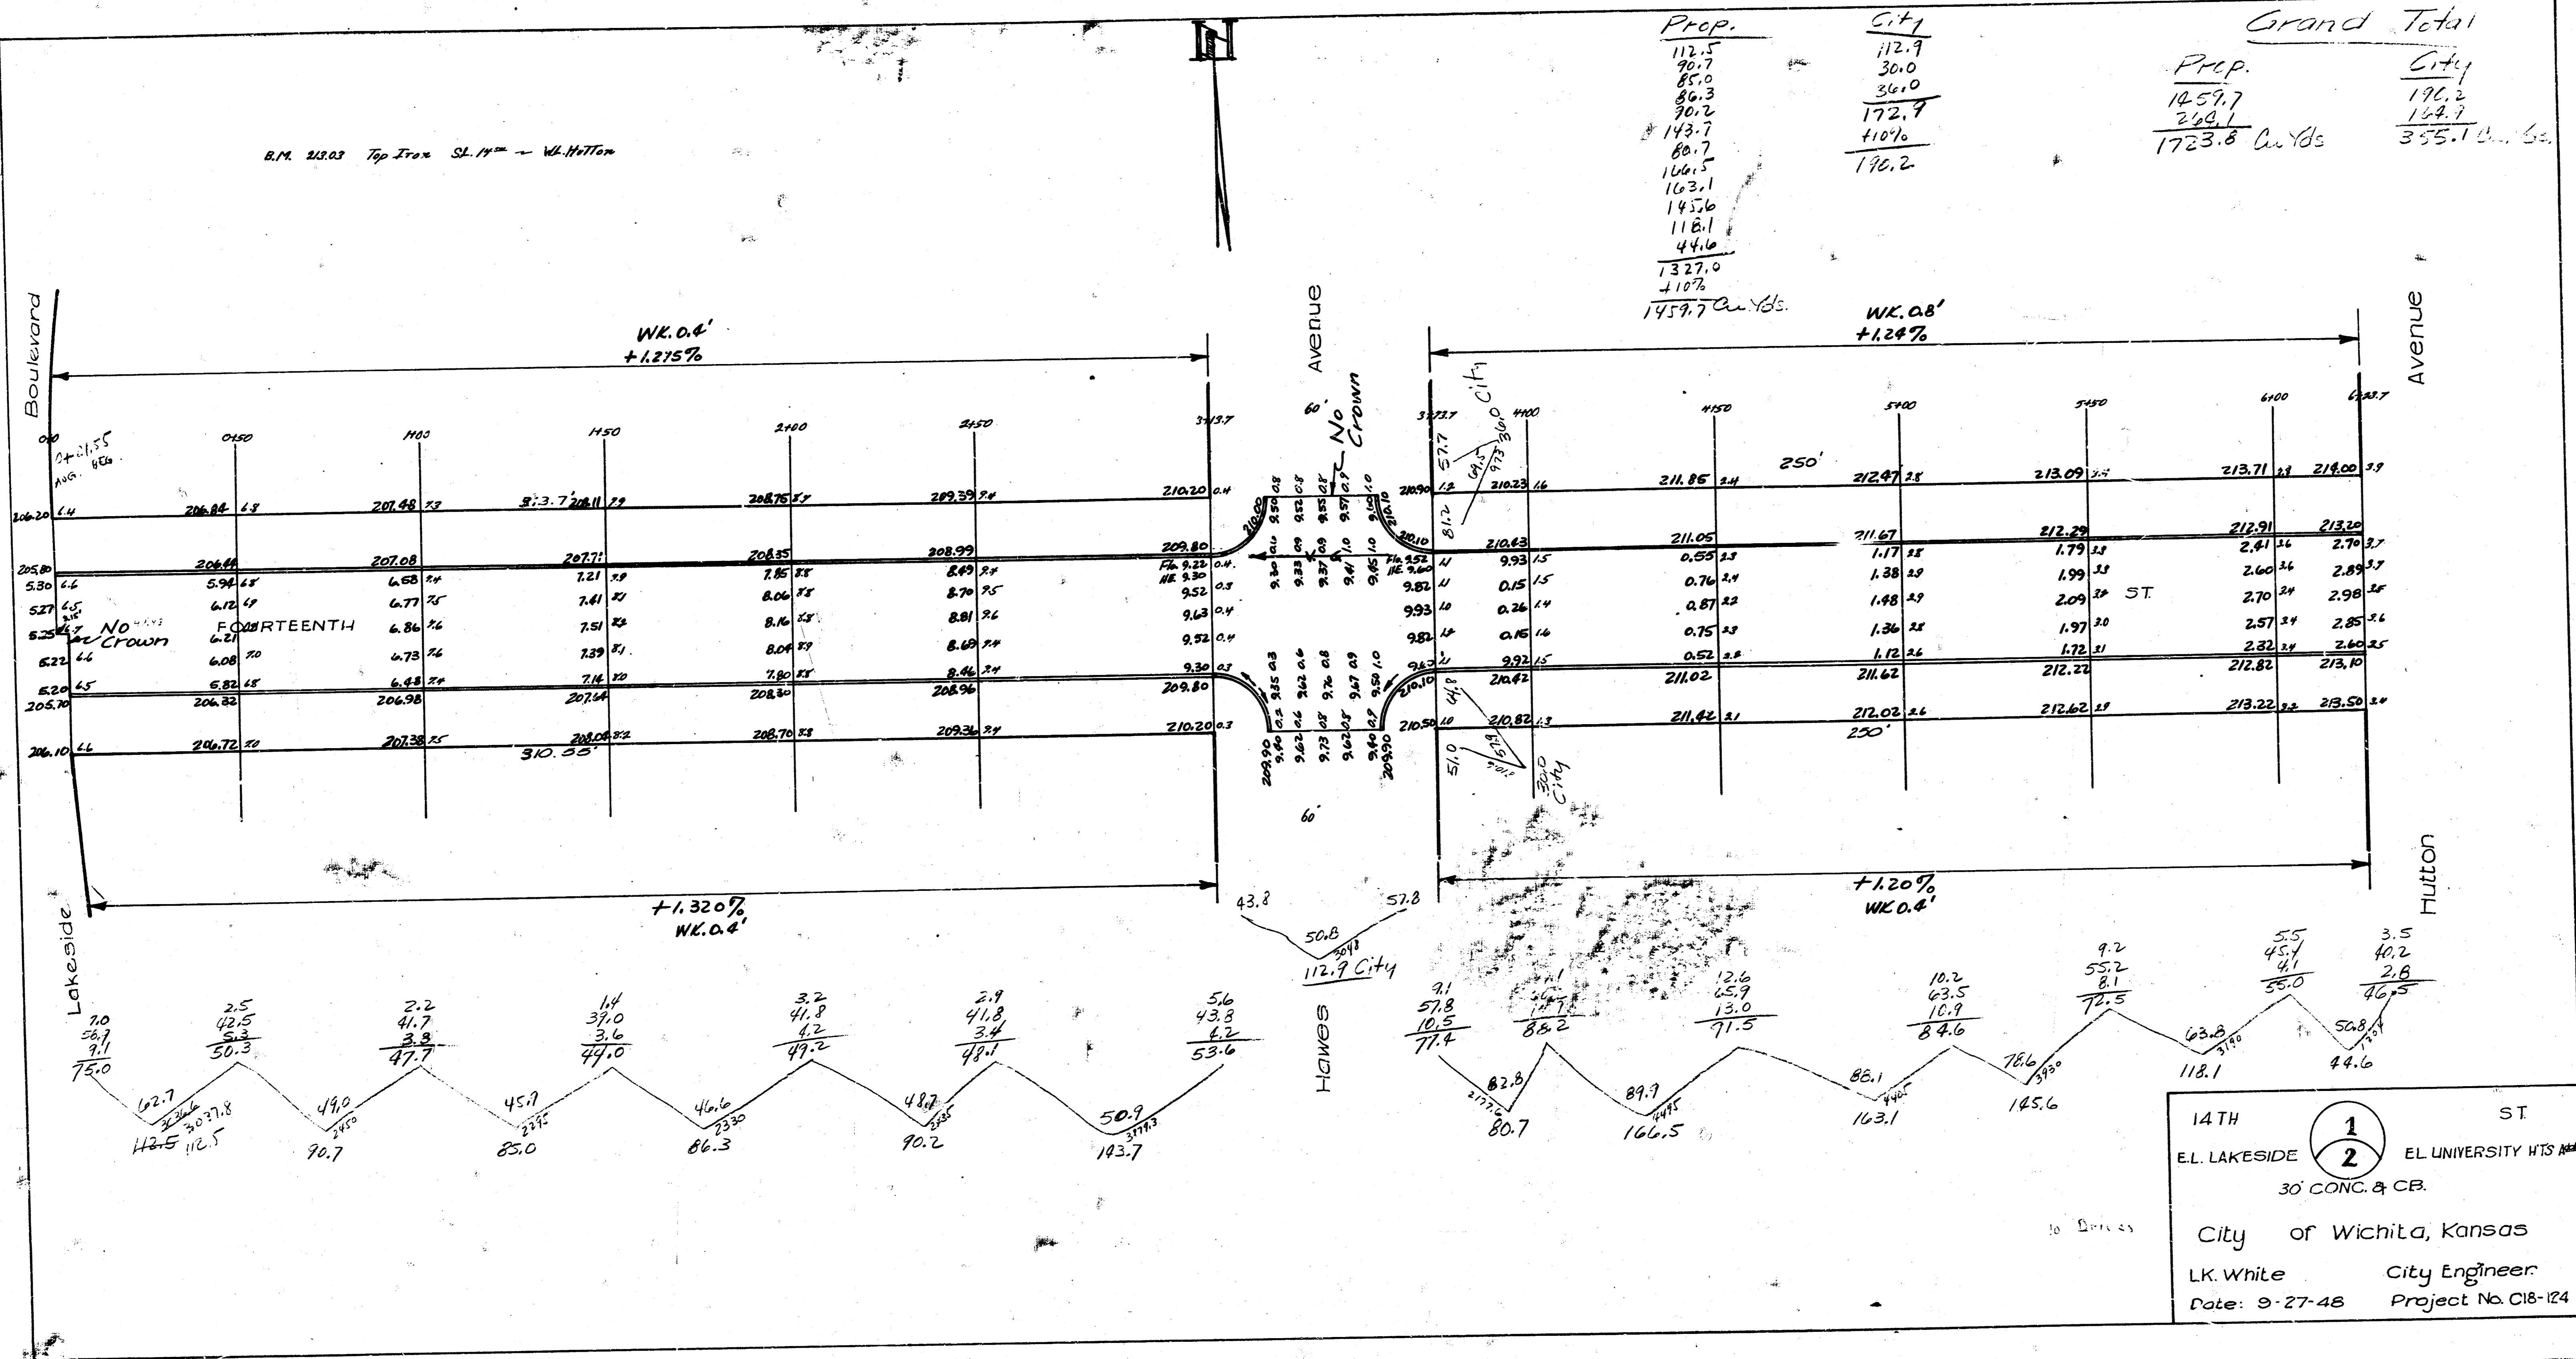

14TH ST
 EL. LAKESIDE 1 EL. UNIVERSITY HTS. 2
 30' CONC. & C.B.
 City of Wichita, Kansas
 LK. White City Engineer
 Date: 9-27-48 Project No. C18-124

<u>Prop.</u>	<u>City</u>
32.7	76.4
73.9	23.9
78.0	29.6
<u>35.5</u>	<u>149.9</u>
240.1	+10%
<u>+10%</u>	164.9 Cu Yds.
264.1 Cu Yds.	

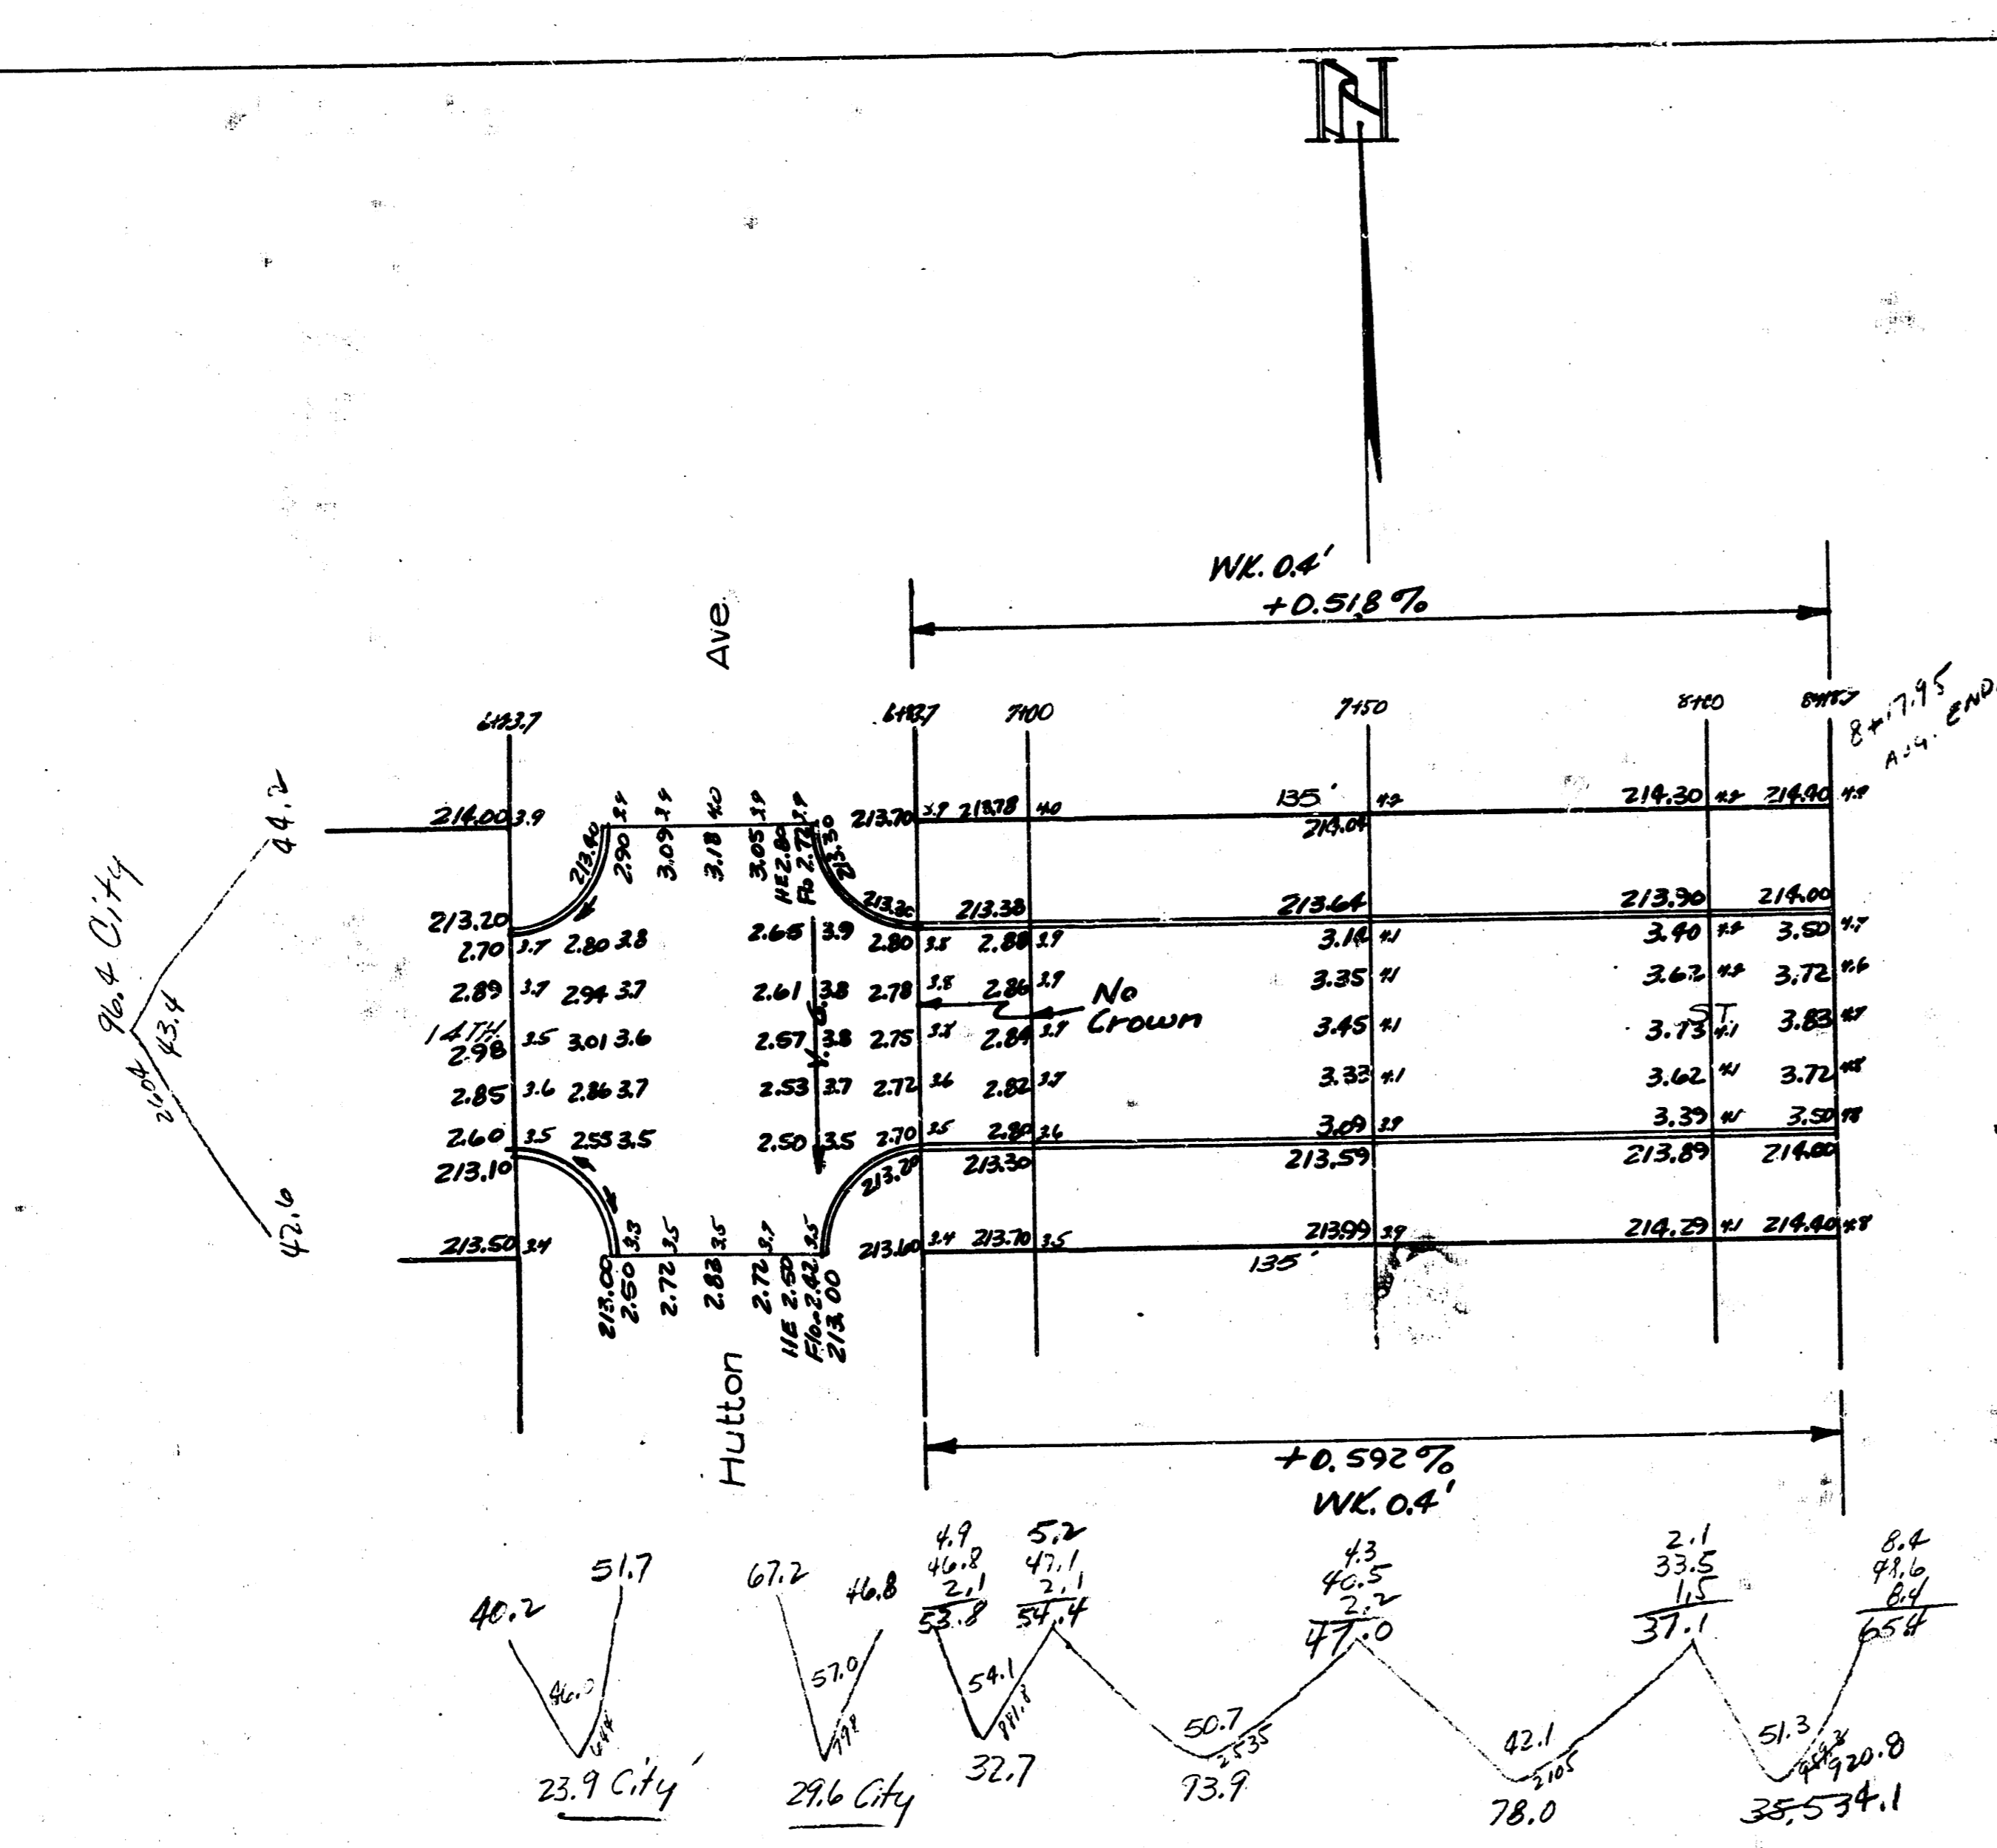

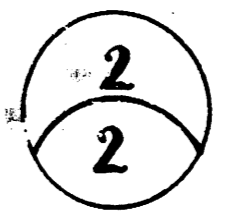
 4 14 5 11