


B.M. 116.754 RR Spike S.S. WLP. NE cor. 15th & Hydraulic
 B.M. 116.679 " " Top ch. E.S. Minneapolis @ 10'S. of W.L. 15th
 B.M. 117.597 " " Top ch. N. end radius W.E. cor. Part of 15th
 B.M. 118.705 " " Top ch. N. end radius N.W. Madison & 15th
 B.M. 122.035 " " Top ch. N. end radius N.W. cor. Grove & 15th

Stationed on E

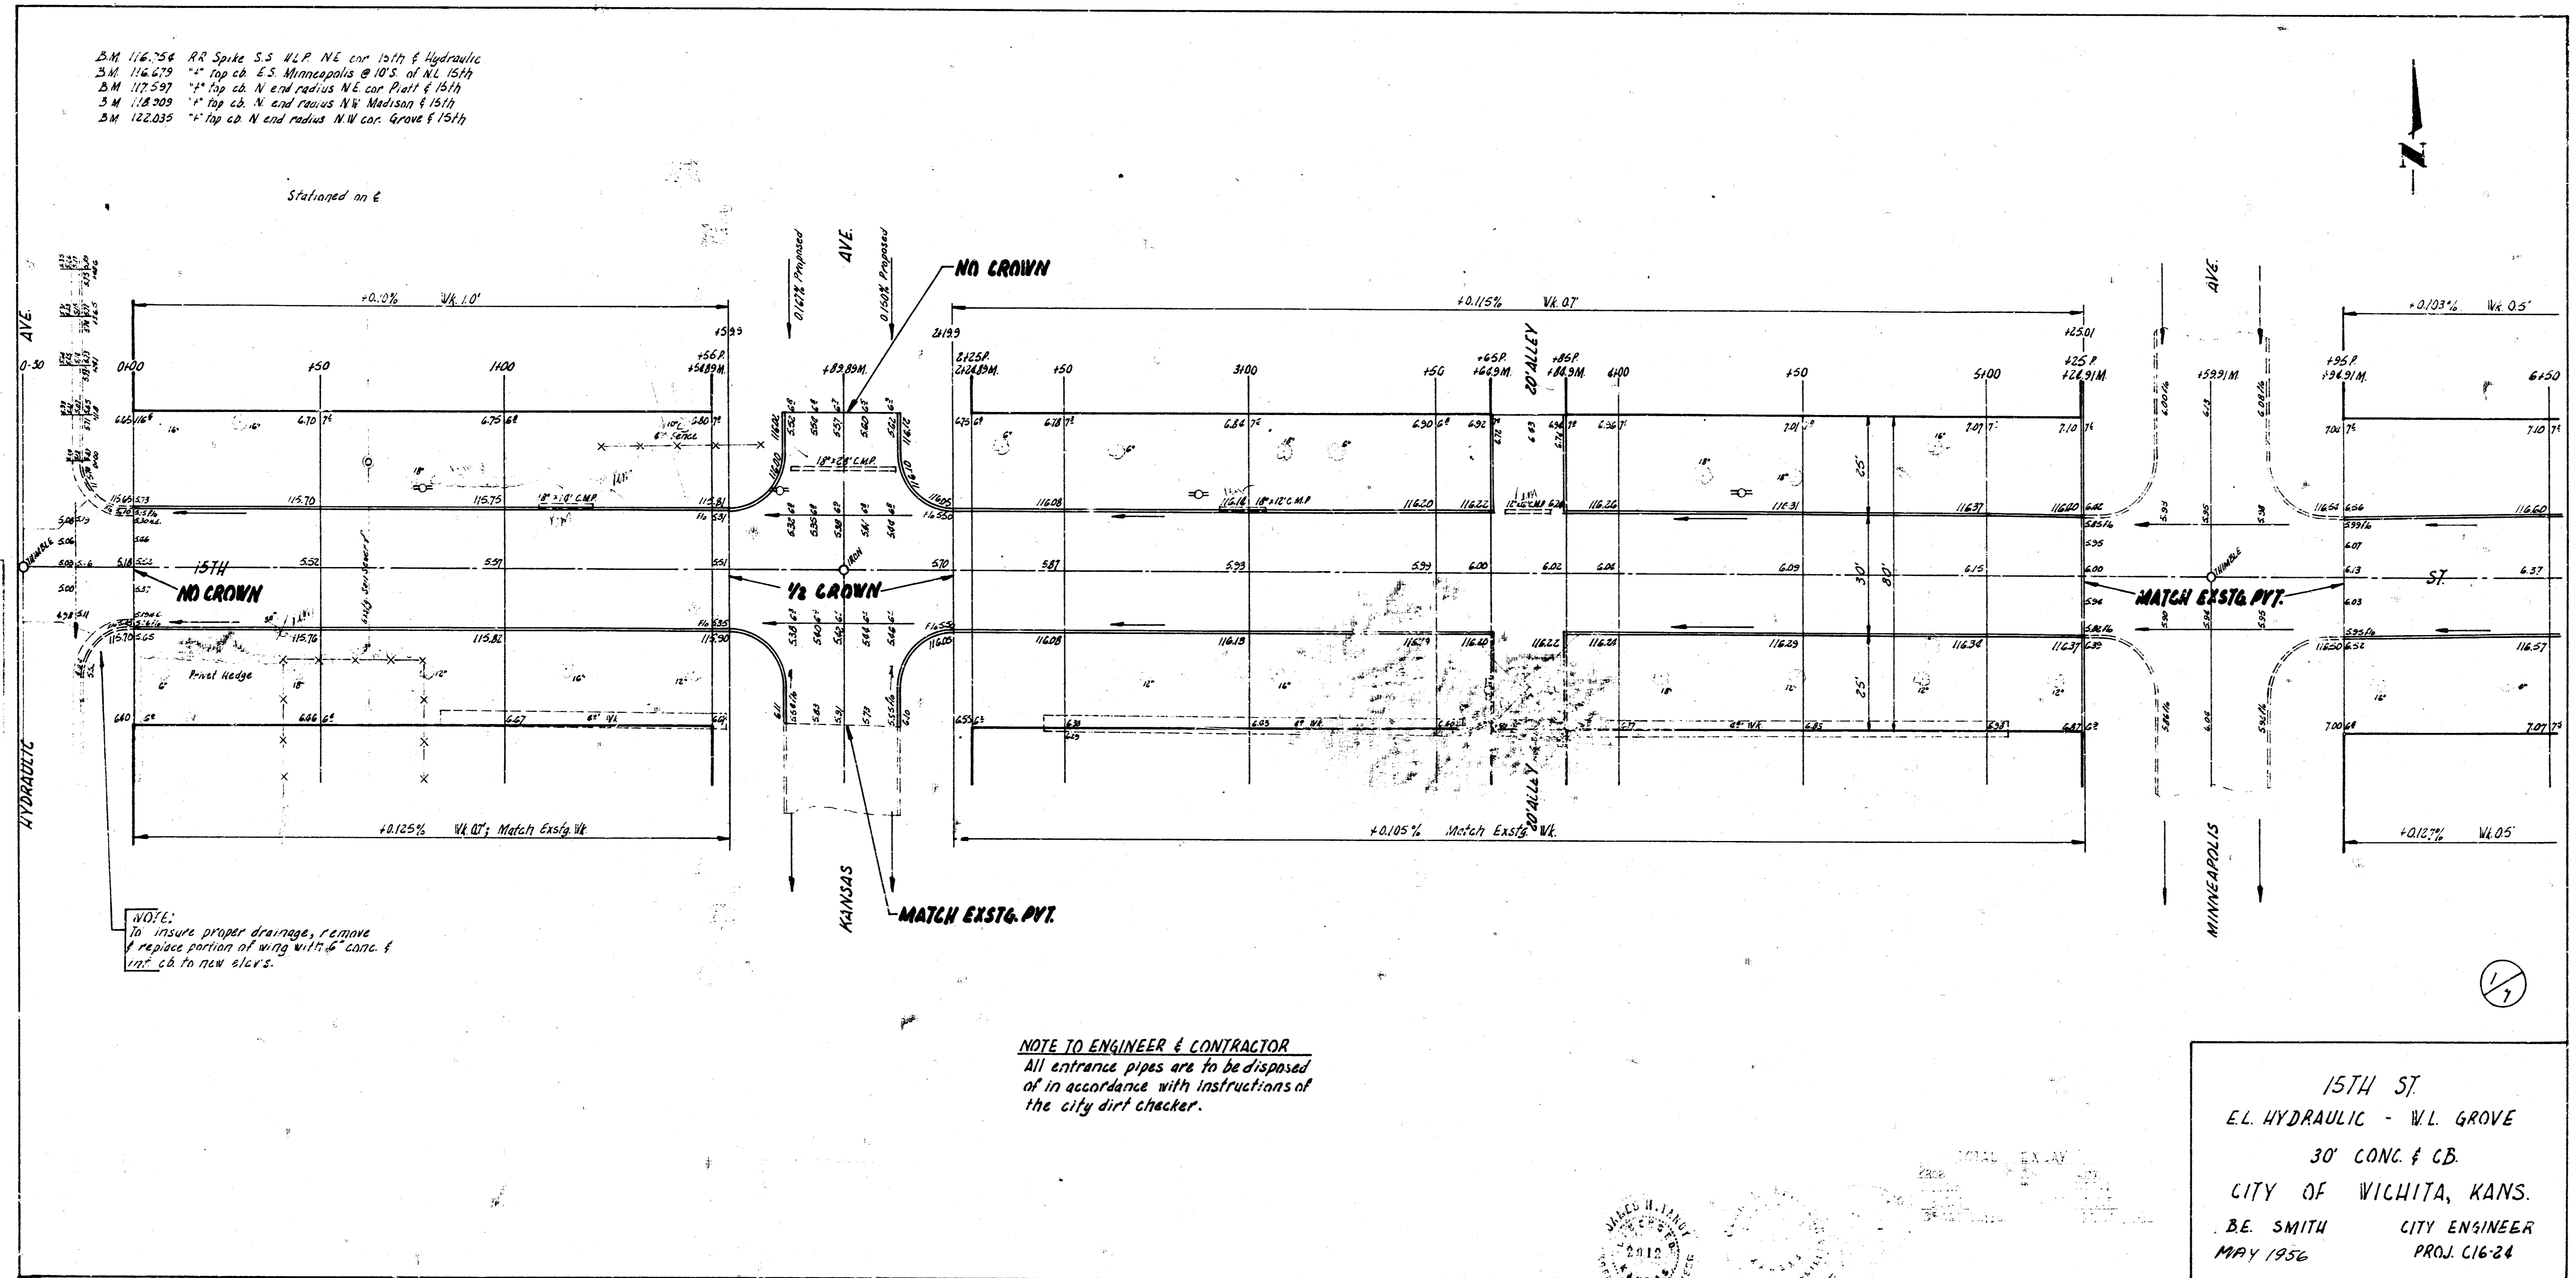

NOTE:
 To insure proper drainage, remove
 & replace portion of wing with 6" conc. &
 set ch. to new elevs.

NOTE TO ENGINEER & CONTRACTOR
 All entrance pipes are to be disposed
 of in accordance with instructions of
 the city dirt checker.

15TH ST
 EL. HYDRAULIC - W.L. GROVE
 30' CONC. & CB.
 CITY OF WICHITA, KANS.
 B.E. SMITH CITY ENGINEER
 MAY 1956 PROJ. C16-24



