
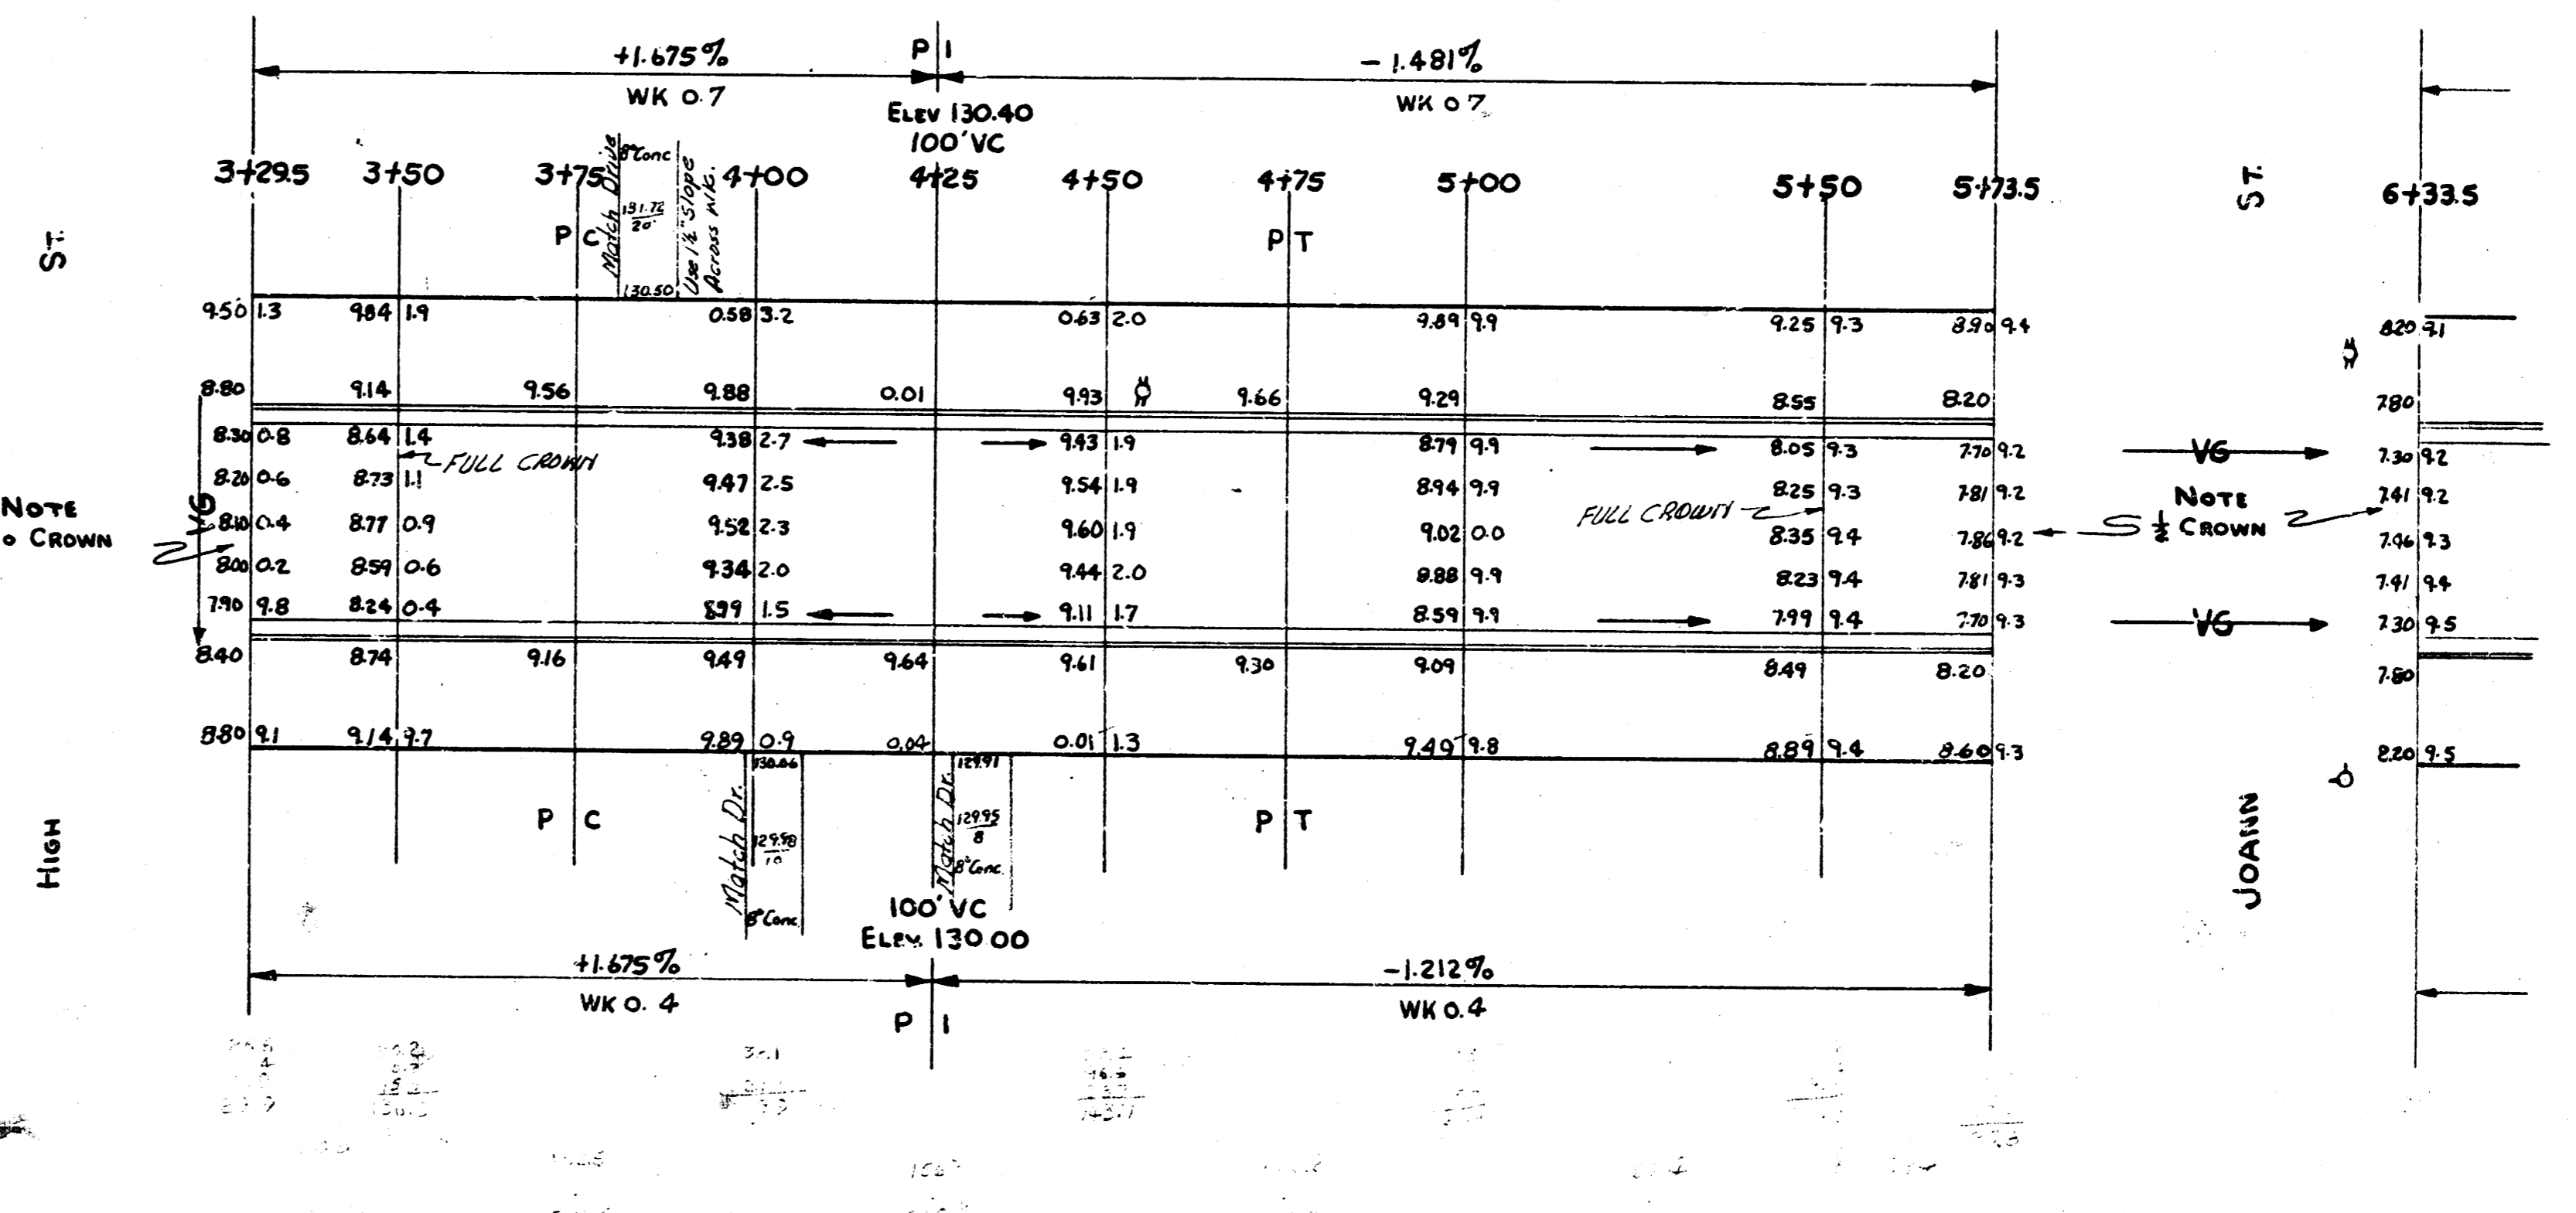


STA ON SR  
 B.M. 127.23 N.E. COR CONC PORCH HO#1557 N. High St.  
 B.M. 125.15 STAND. S.E. COR 17TH & SHERIDAN  
 B.M. 128.93 N.E. cor conc porch HO#1549 N. High St.

 Checked

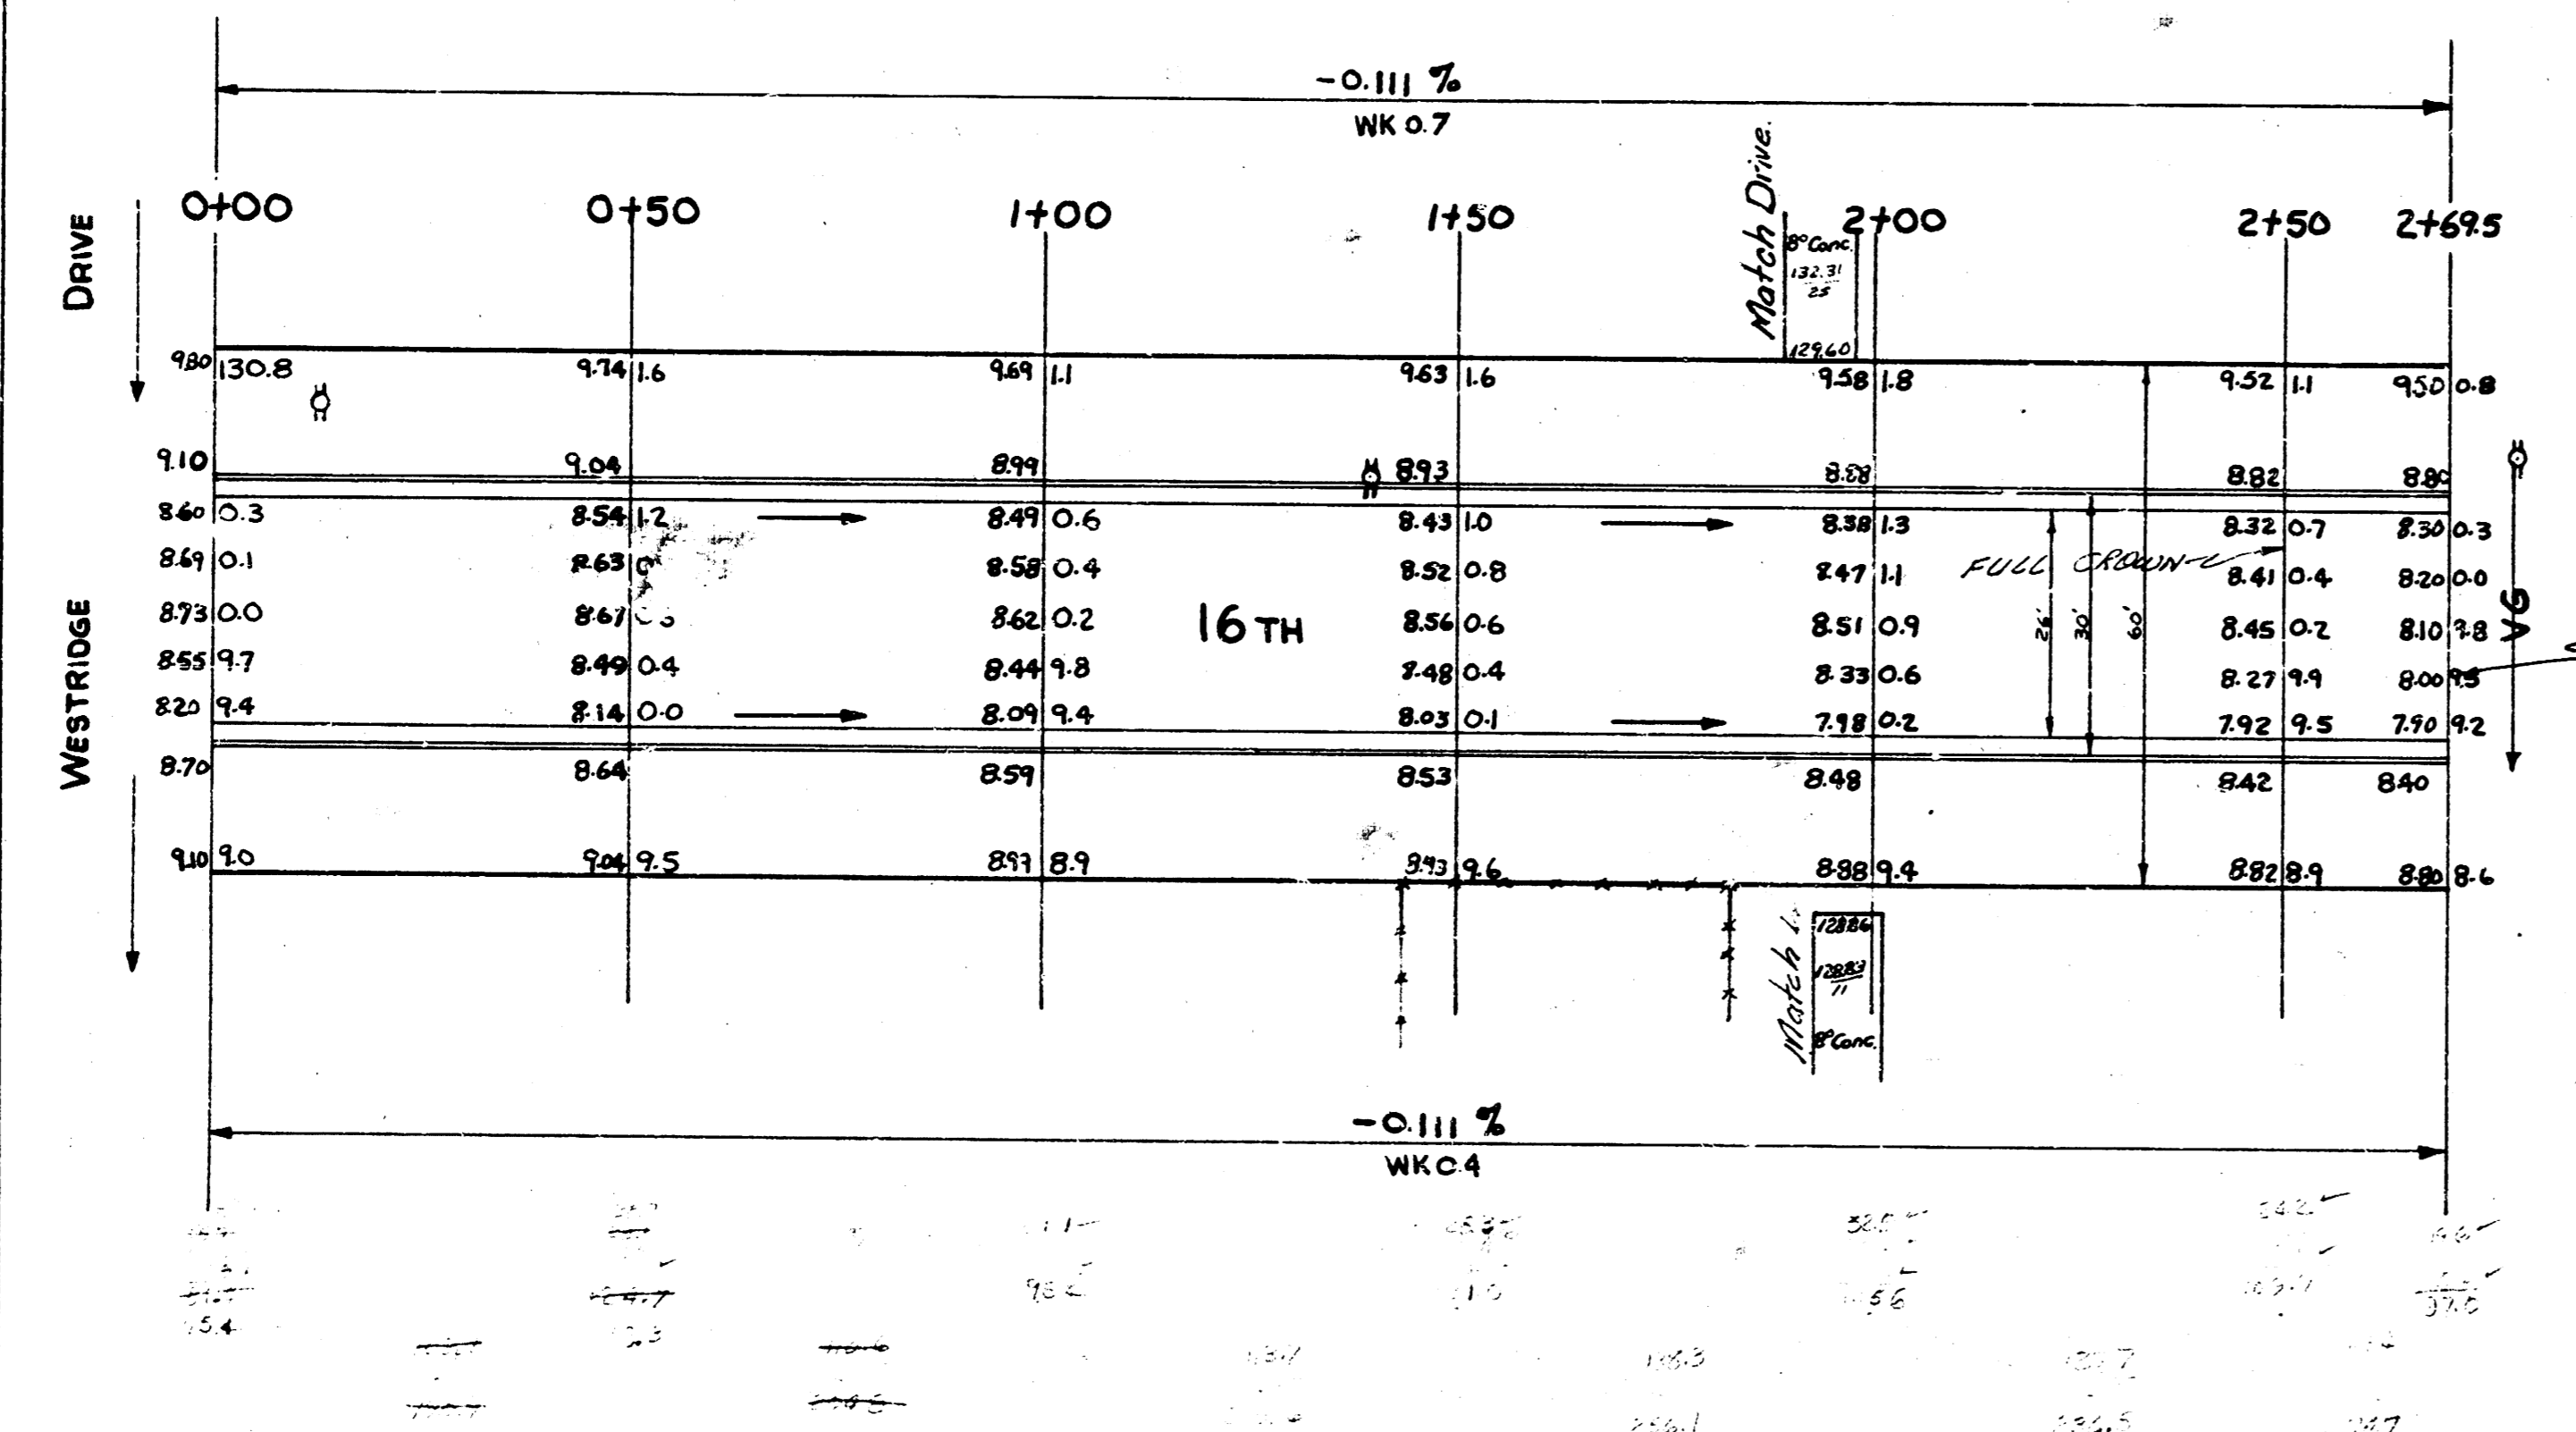


NOTE  
 No Crown  
 High

16 TH ST.  
 EL. WESTRIDGE TO W.L. GOW  
 26-2-30 AC.



B.E. SMITH CITY ENGINEER  
 AUG 1957 Proj. No. C14-127

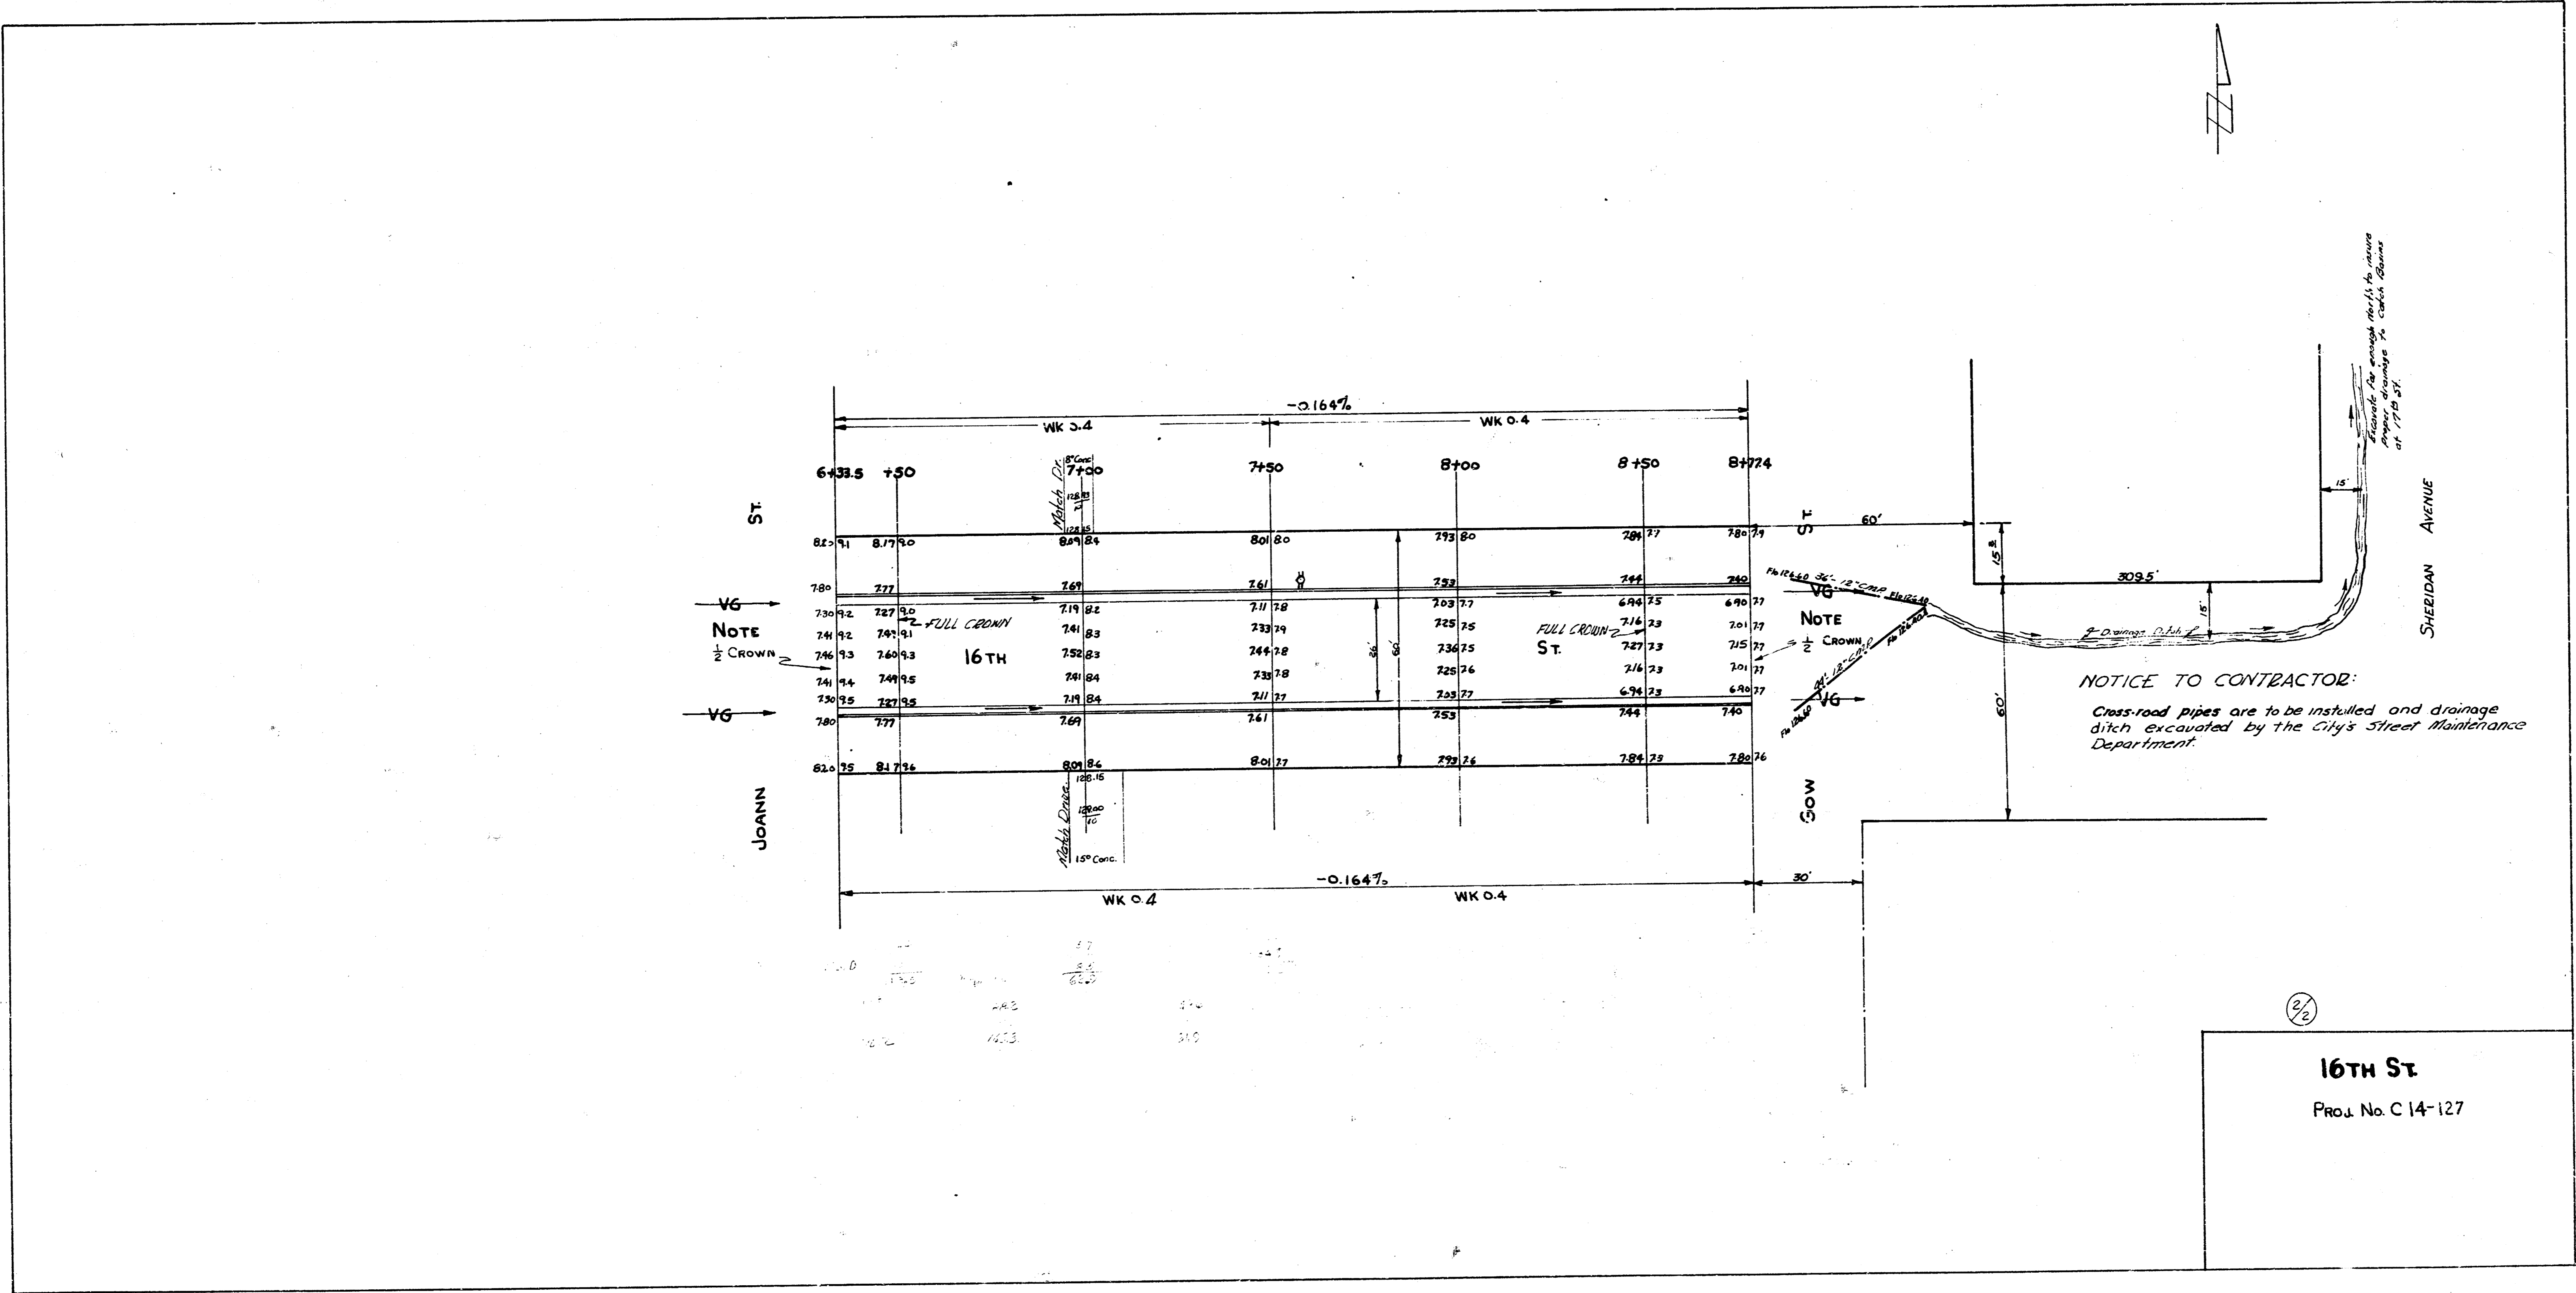

