



B. M. 132.78 S. W. cor. conc. porch W. S. Ho. N.E. 17th & Nevada  
 Base = S.L. 17th St.

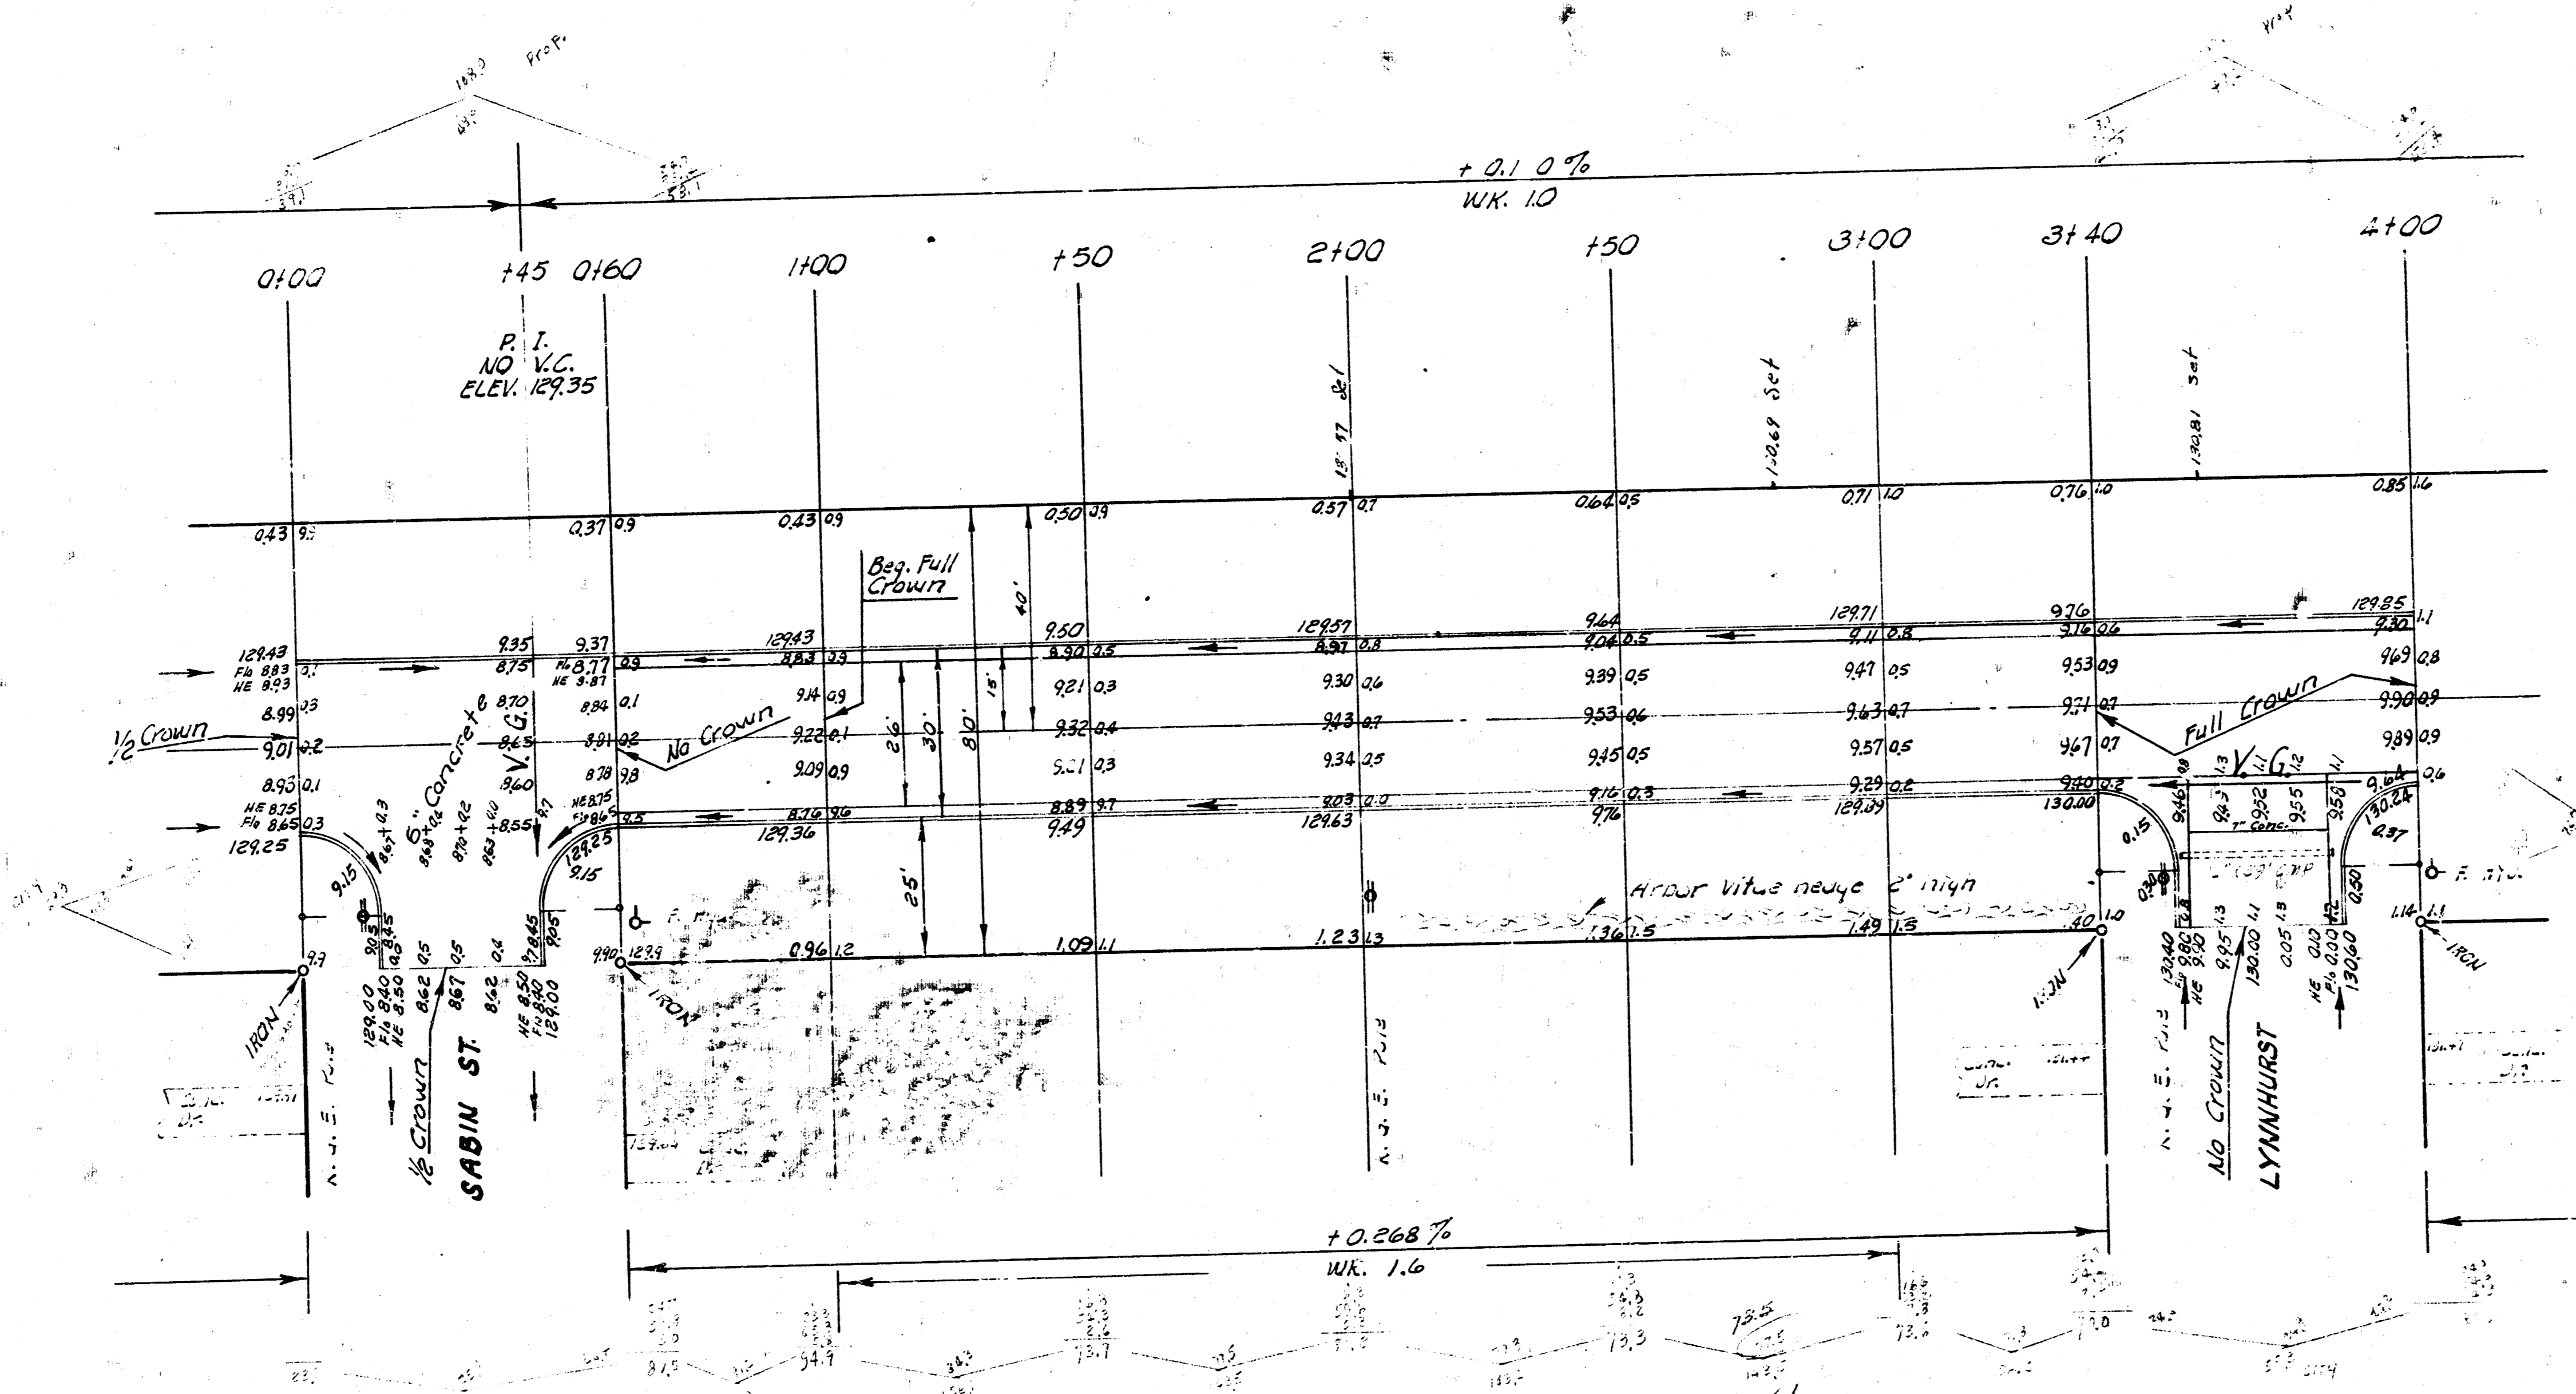


STREET C.H. BY BK. 127  
 P. 1. 127  
 C. 127  
 CH. 127

EARTH WORK  
 EXCAVATION  
 CITY PROP.  
 245.3 1838.2  
 110% 24.3 110% 183.8  
 269.5 Cu. Yds. 2022.0 Cu. Yds.

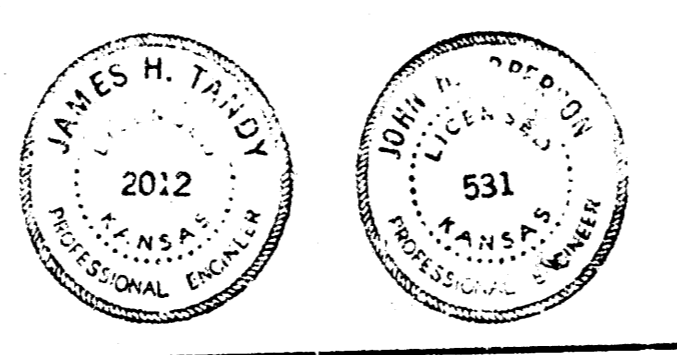

17TH ST.  
 WL SABIN TO WL NEVADA  
 26'-2'-30" A.C.  
 CITY OF WICHITA, KANSAS  
 B. E. SMITH CITY ENGINEER  
 5071 1229 PROJ. NO. C19-134

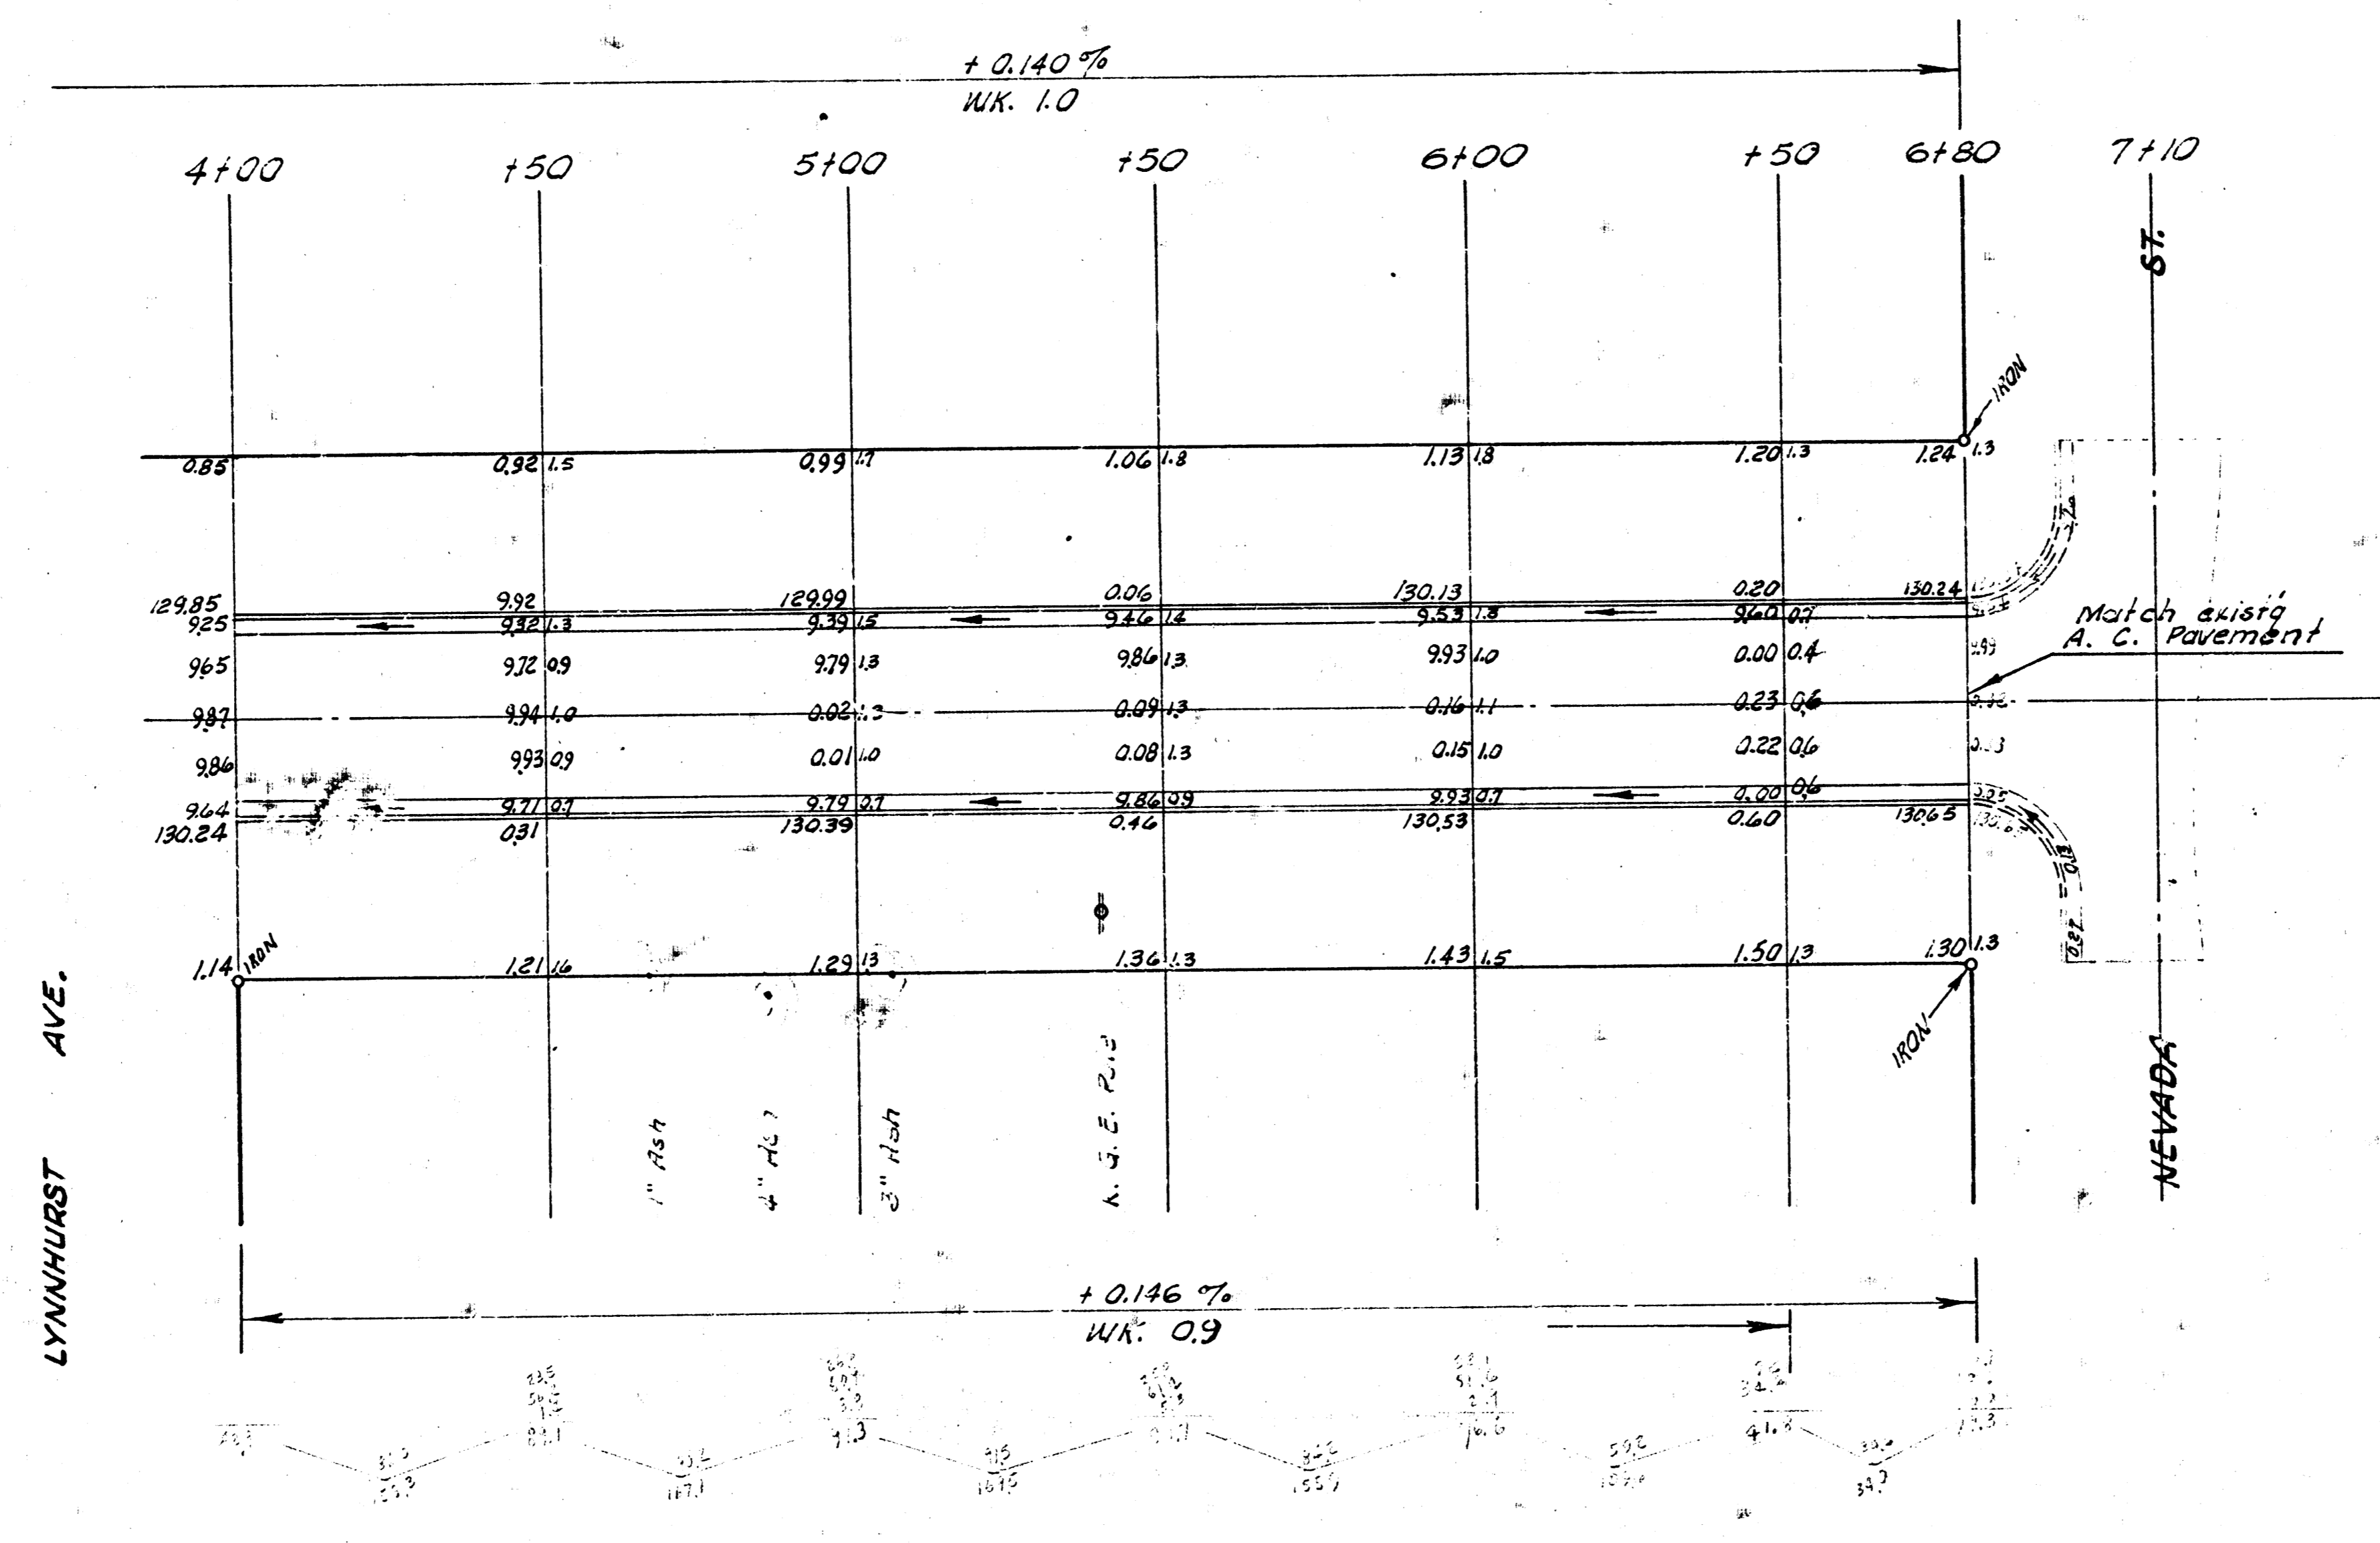

17TH ST.

2/2

PROJ. NO. C19-134