



17 TH ST.
E.L. CANAL BRIDGE - W.L. HYDRAULIC

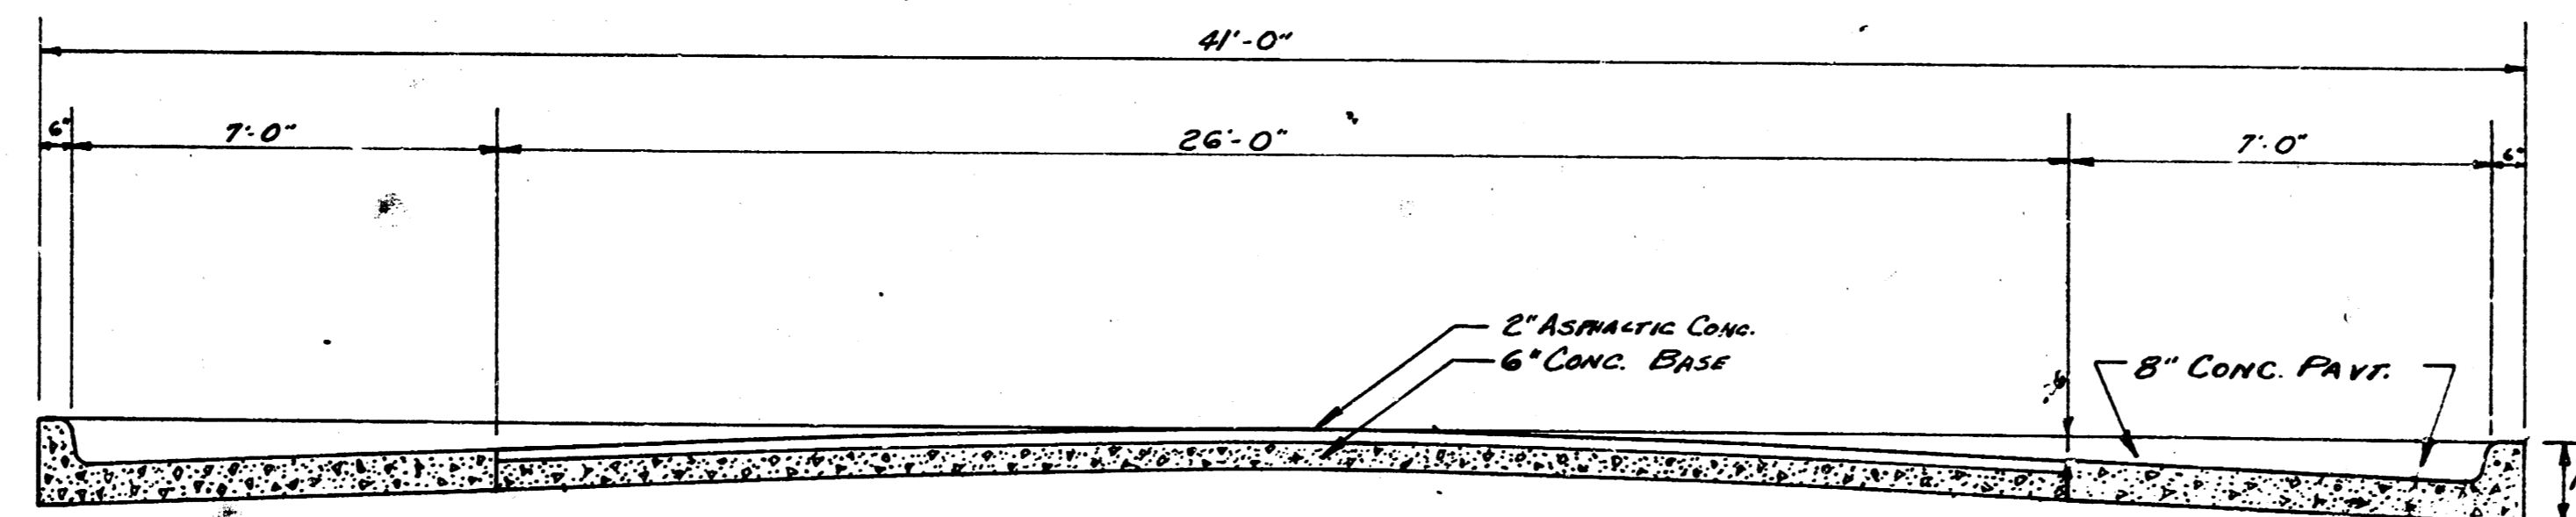



TYPICAL SECTION

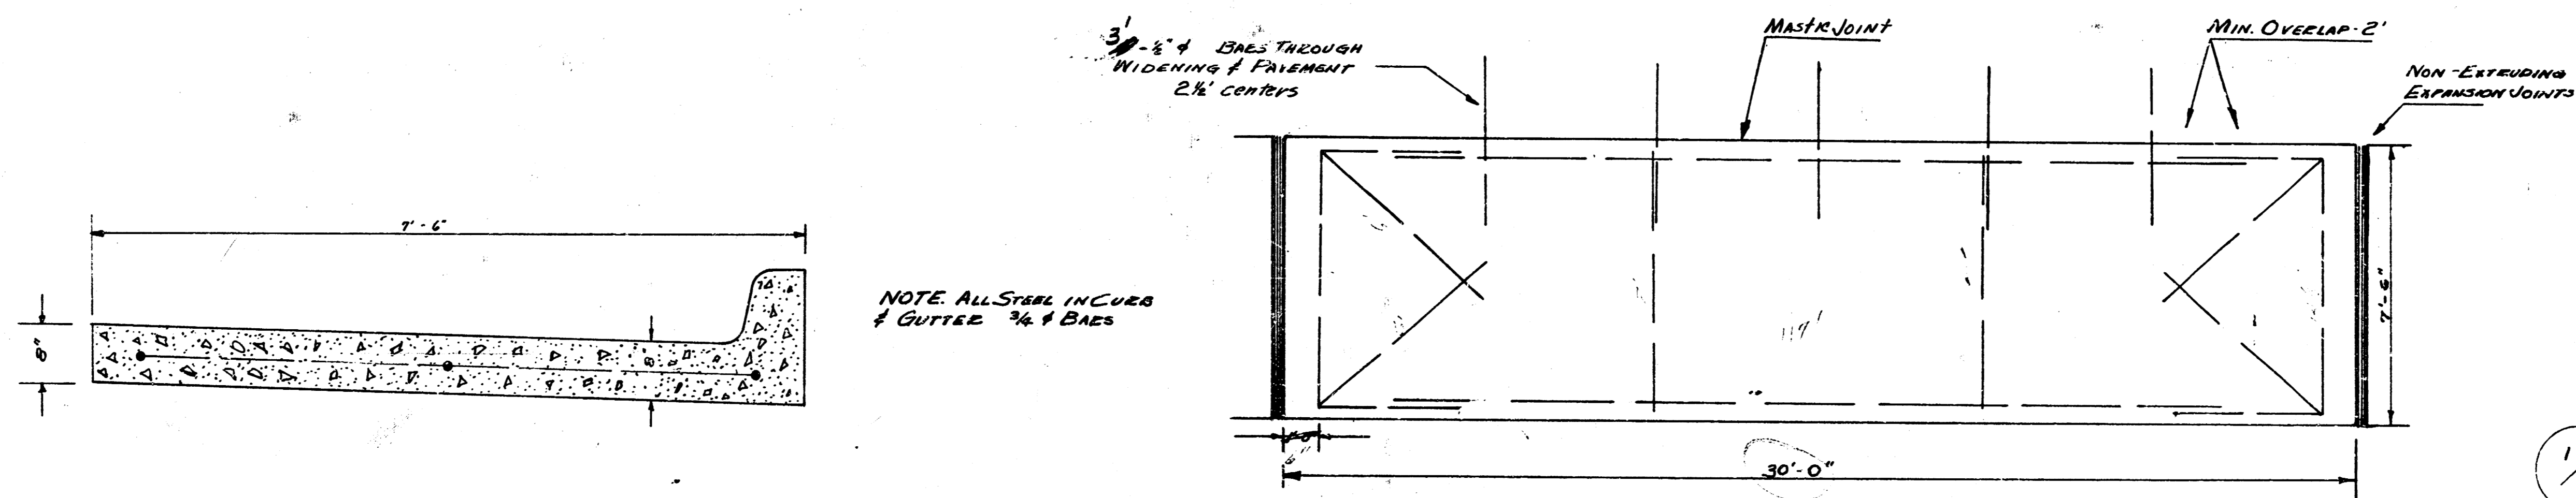

DETAILS OF CURB & GUTTER

1/8




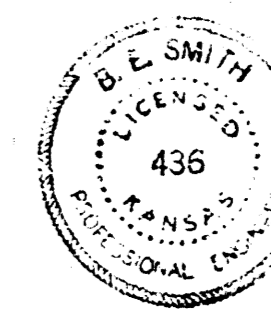


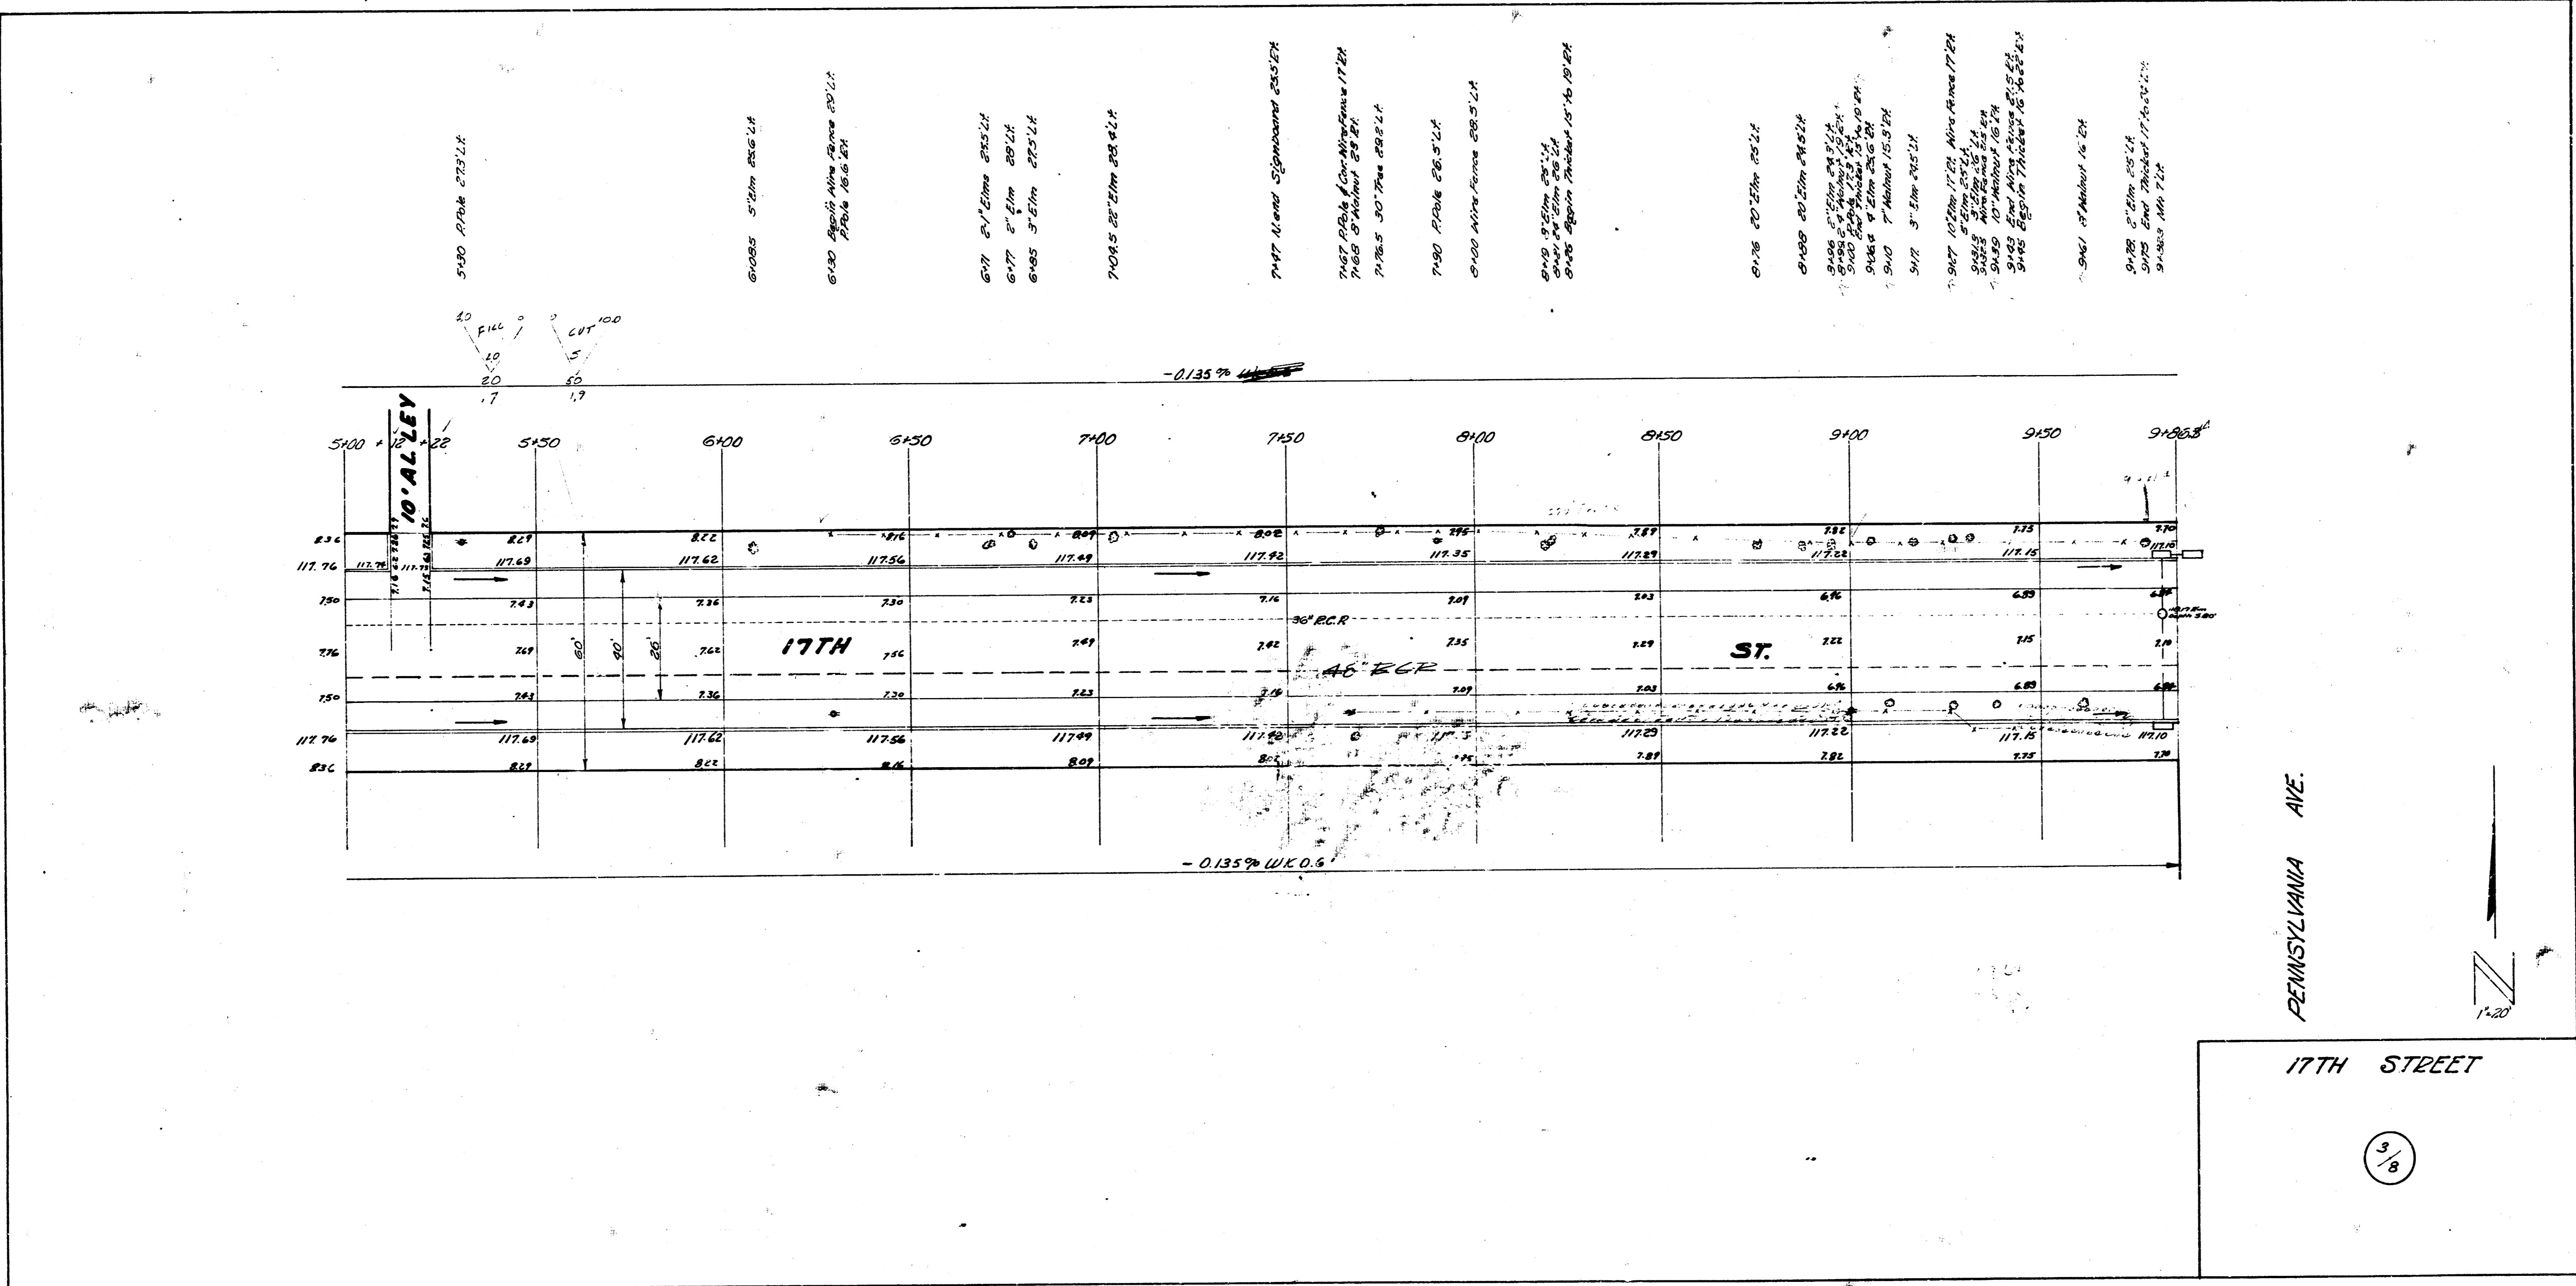

PENNSYLVANIA AVE.

17TH STREET

3/8

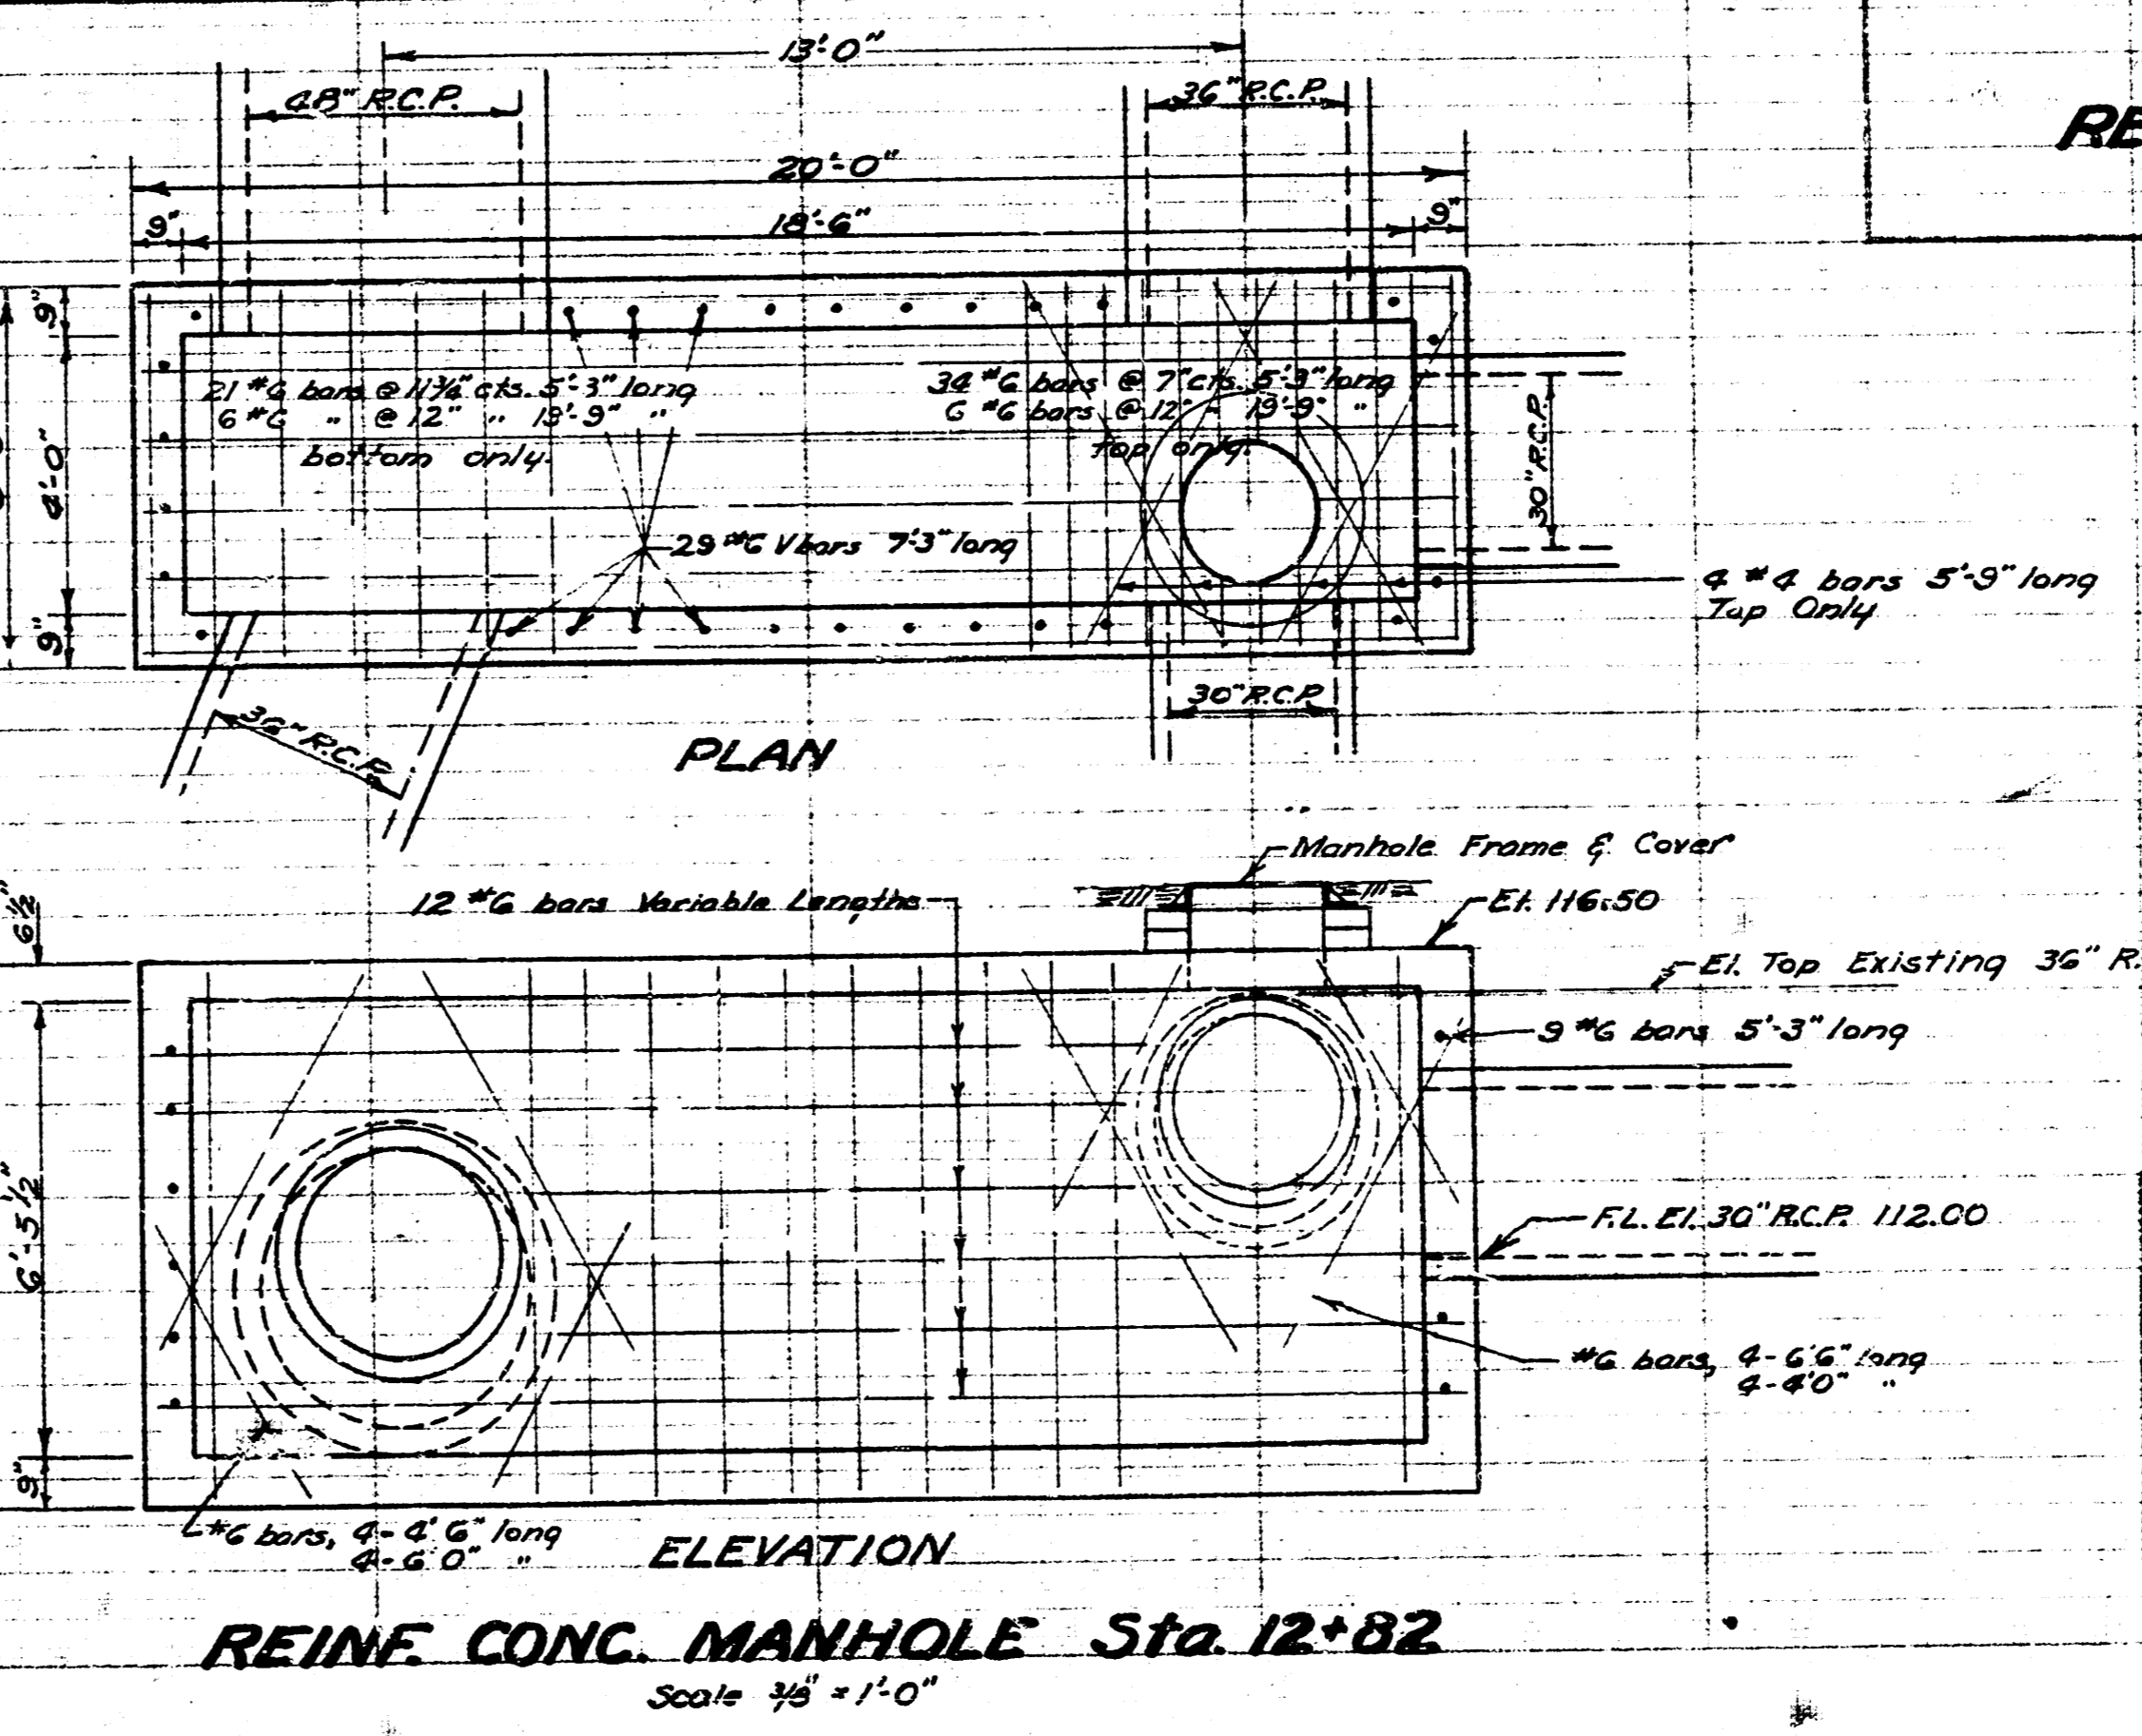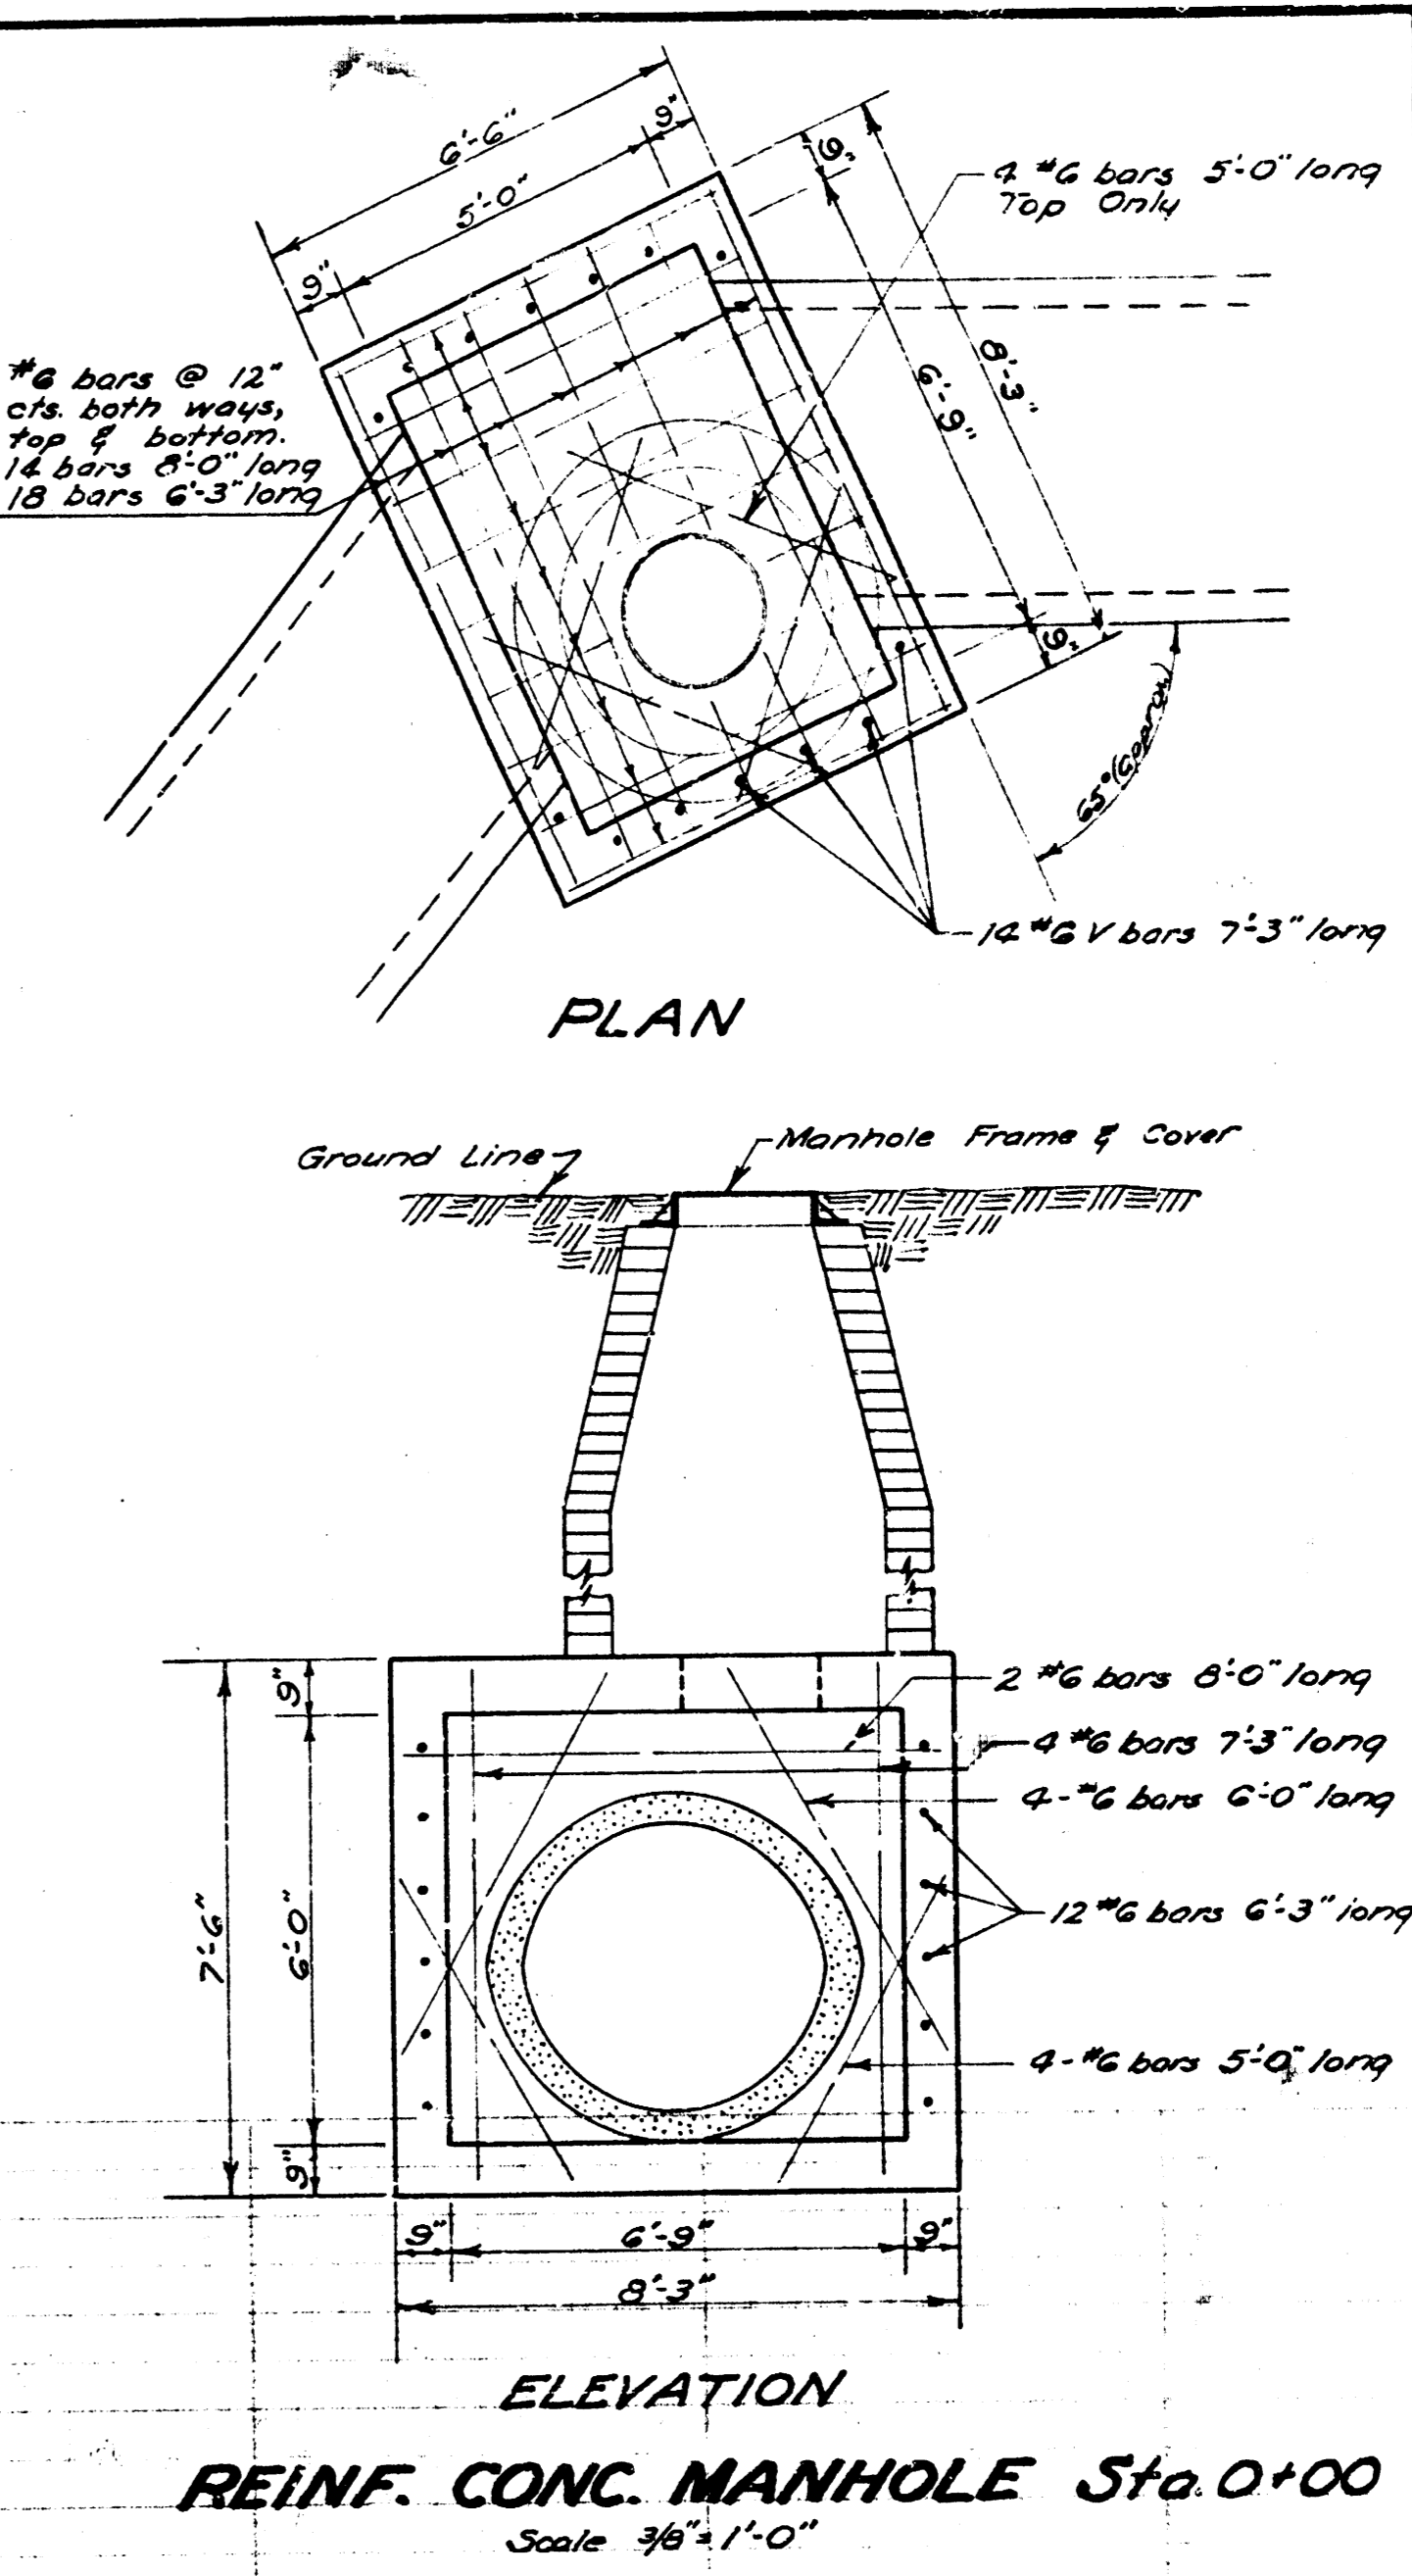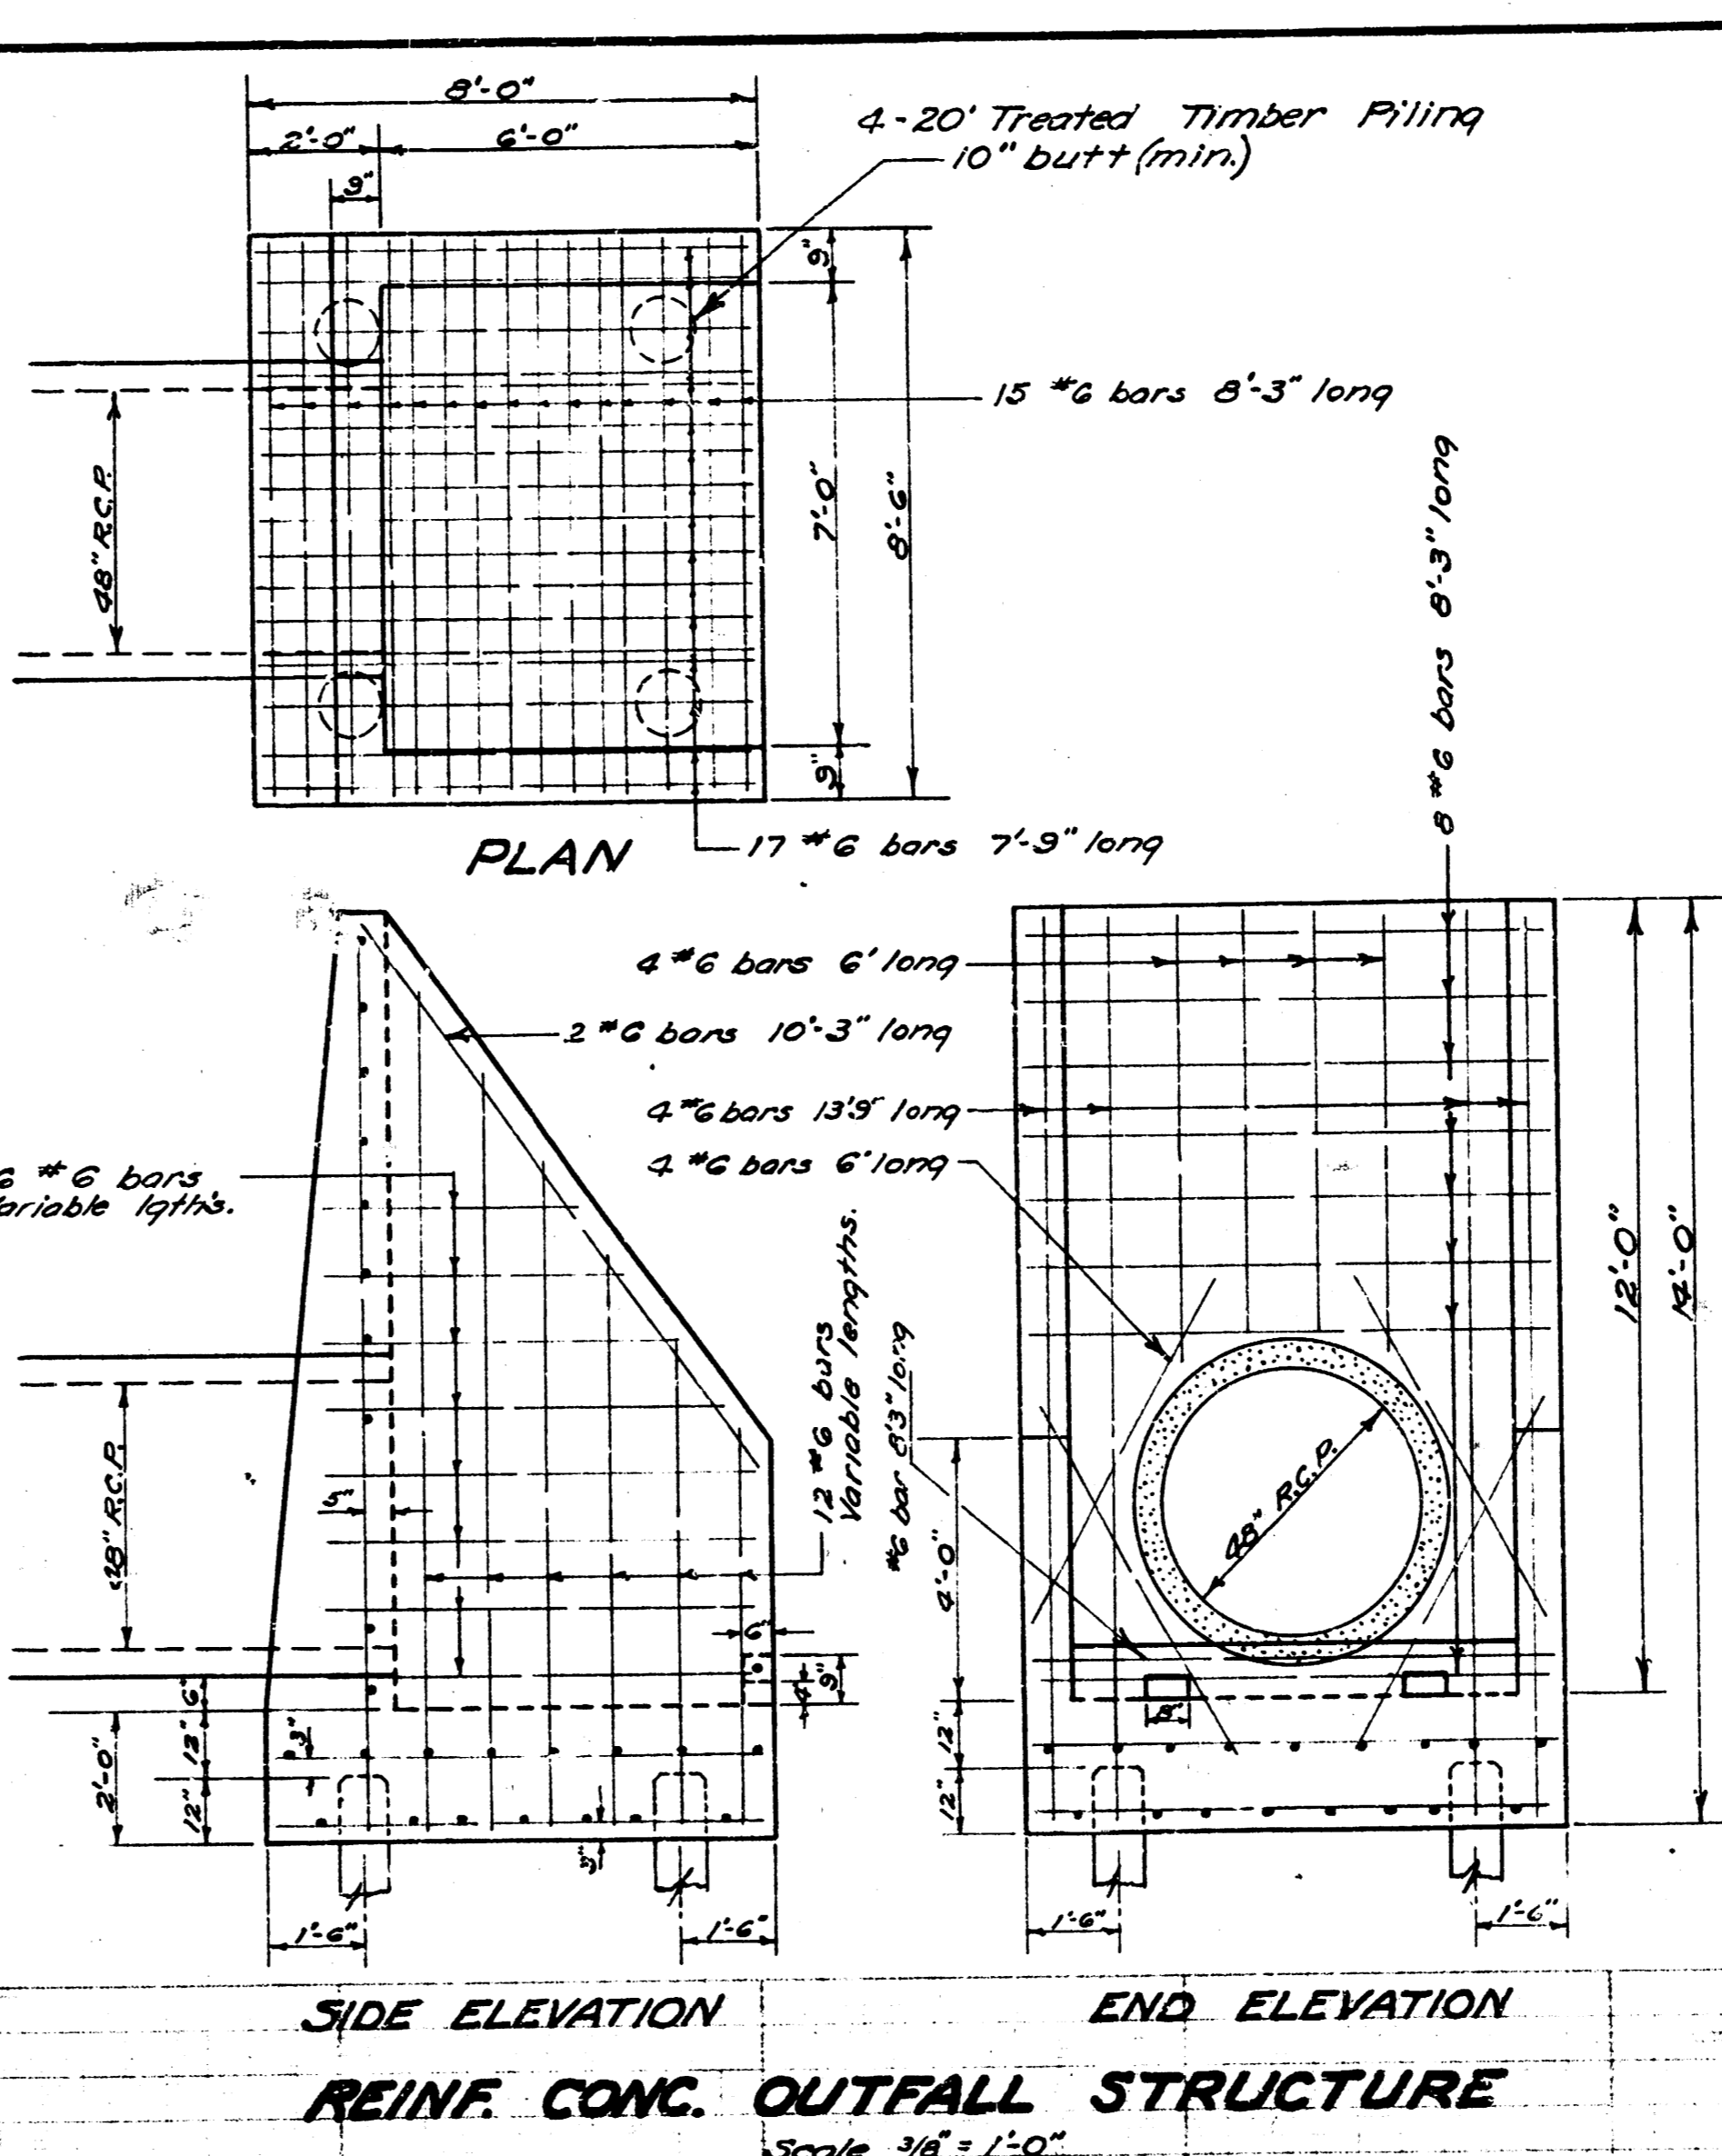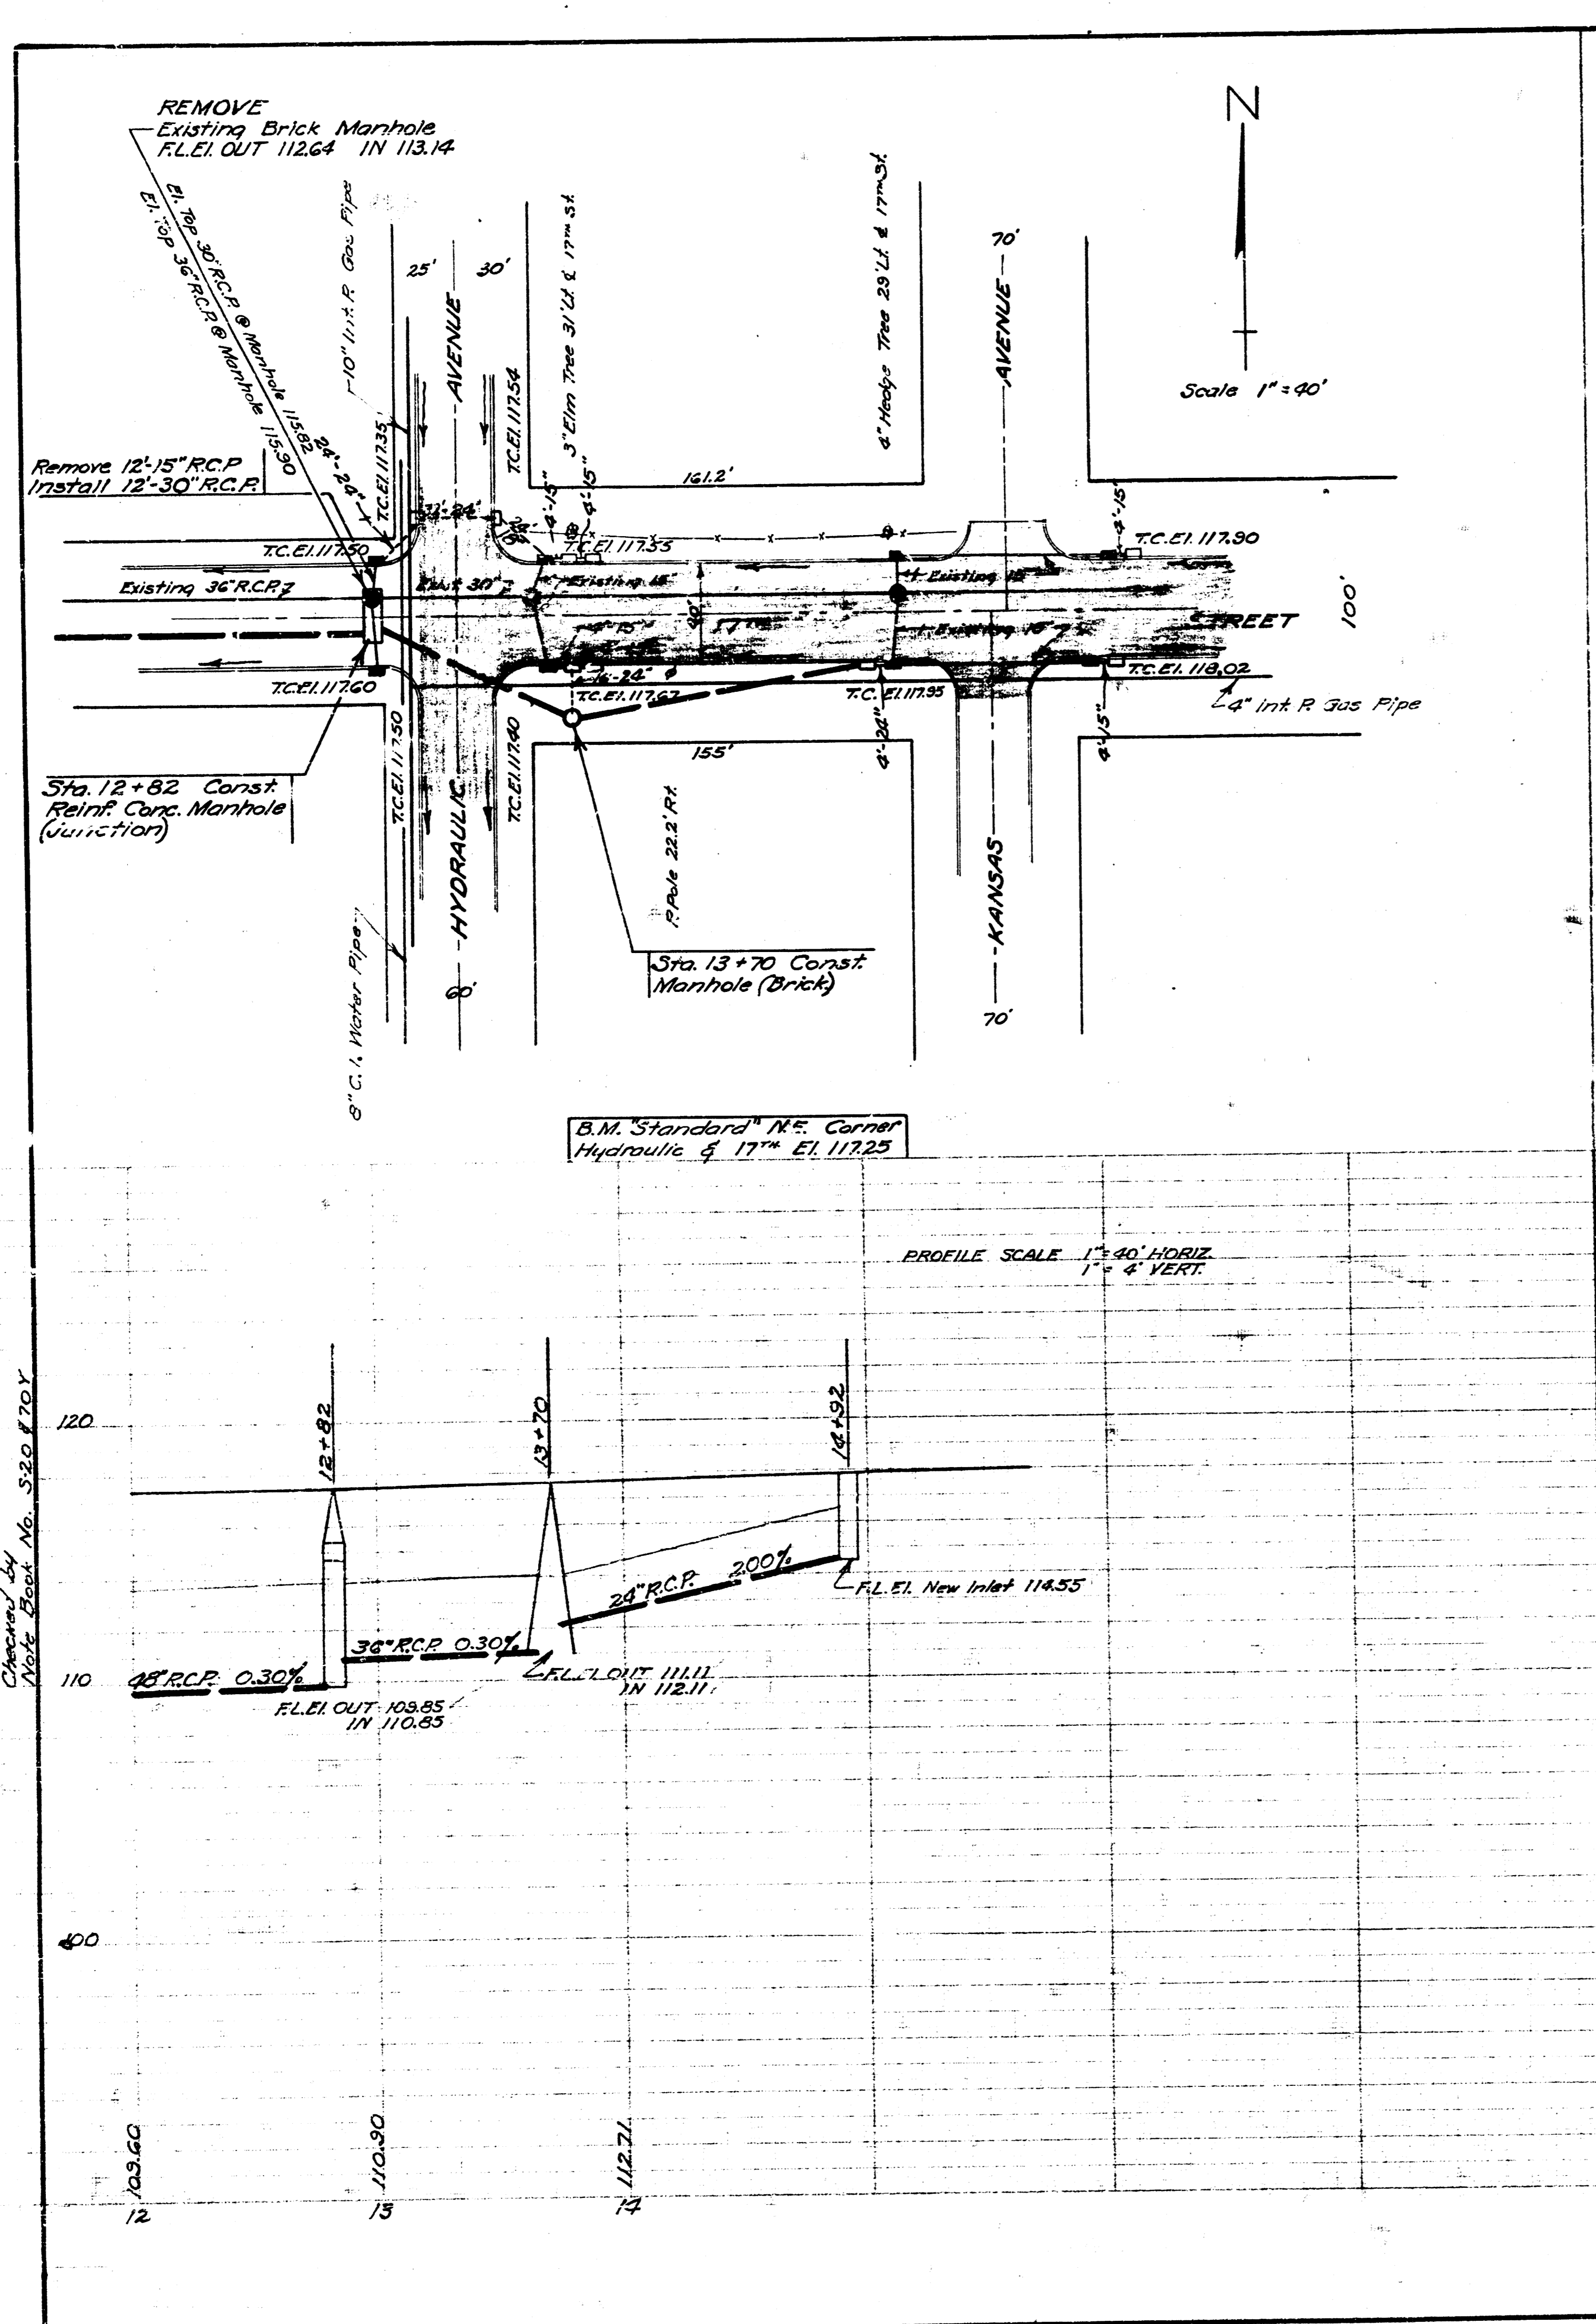

**INCIDENTAL DRAINAGE
17TH STREET
DRAINAGE CANAL to HYDRAULIC
PROJECT NO. C 12-293**