




311 214.88 T. in Troy Fire Shop NE Cor. 17th & Edgemoor.
Base Line - North Property Line 17th Street.

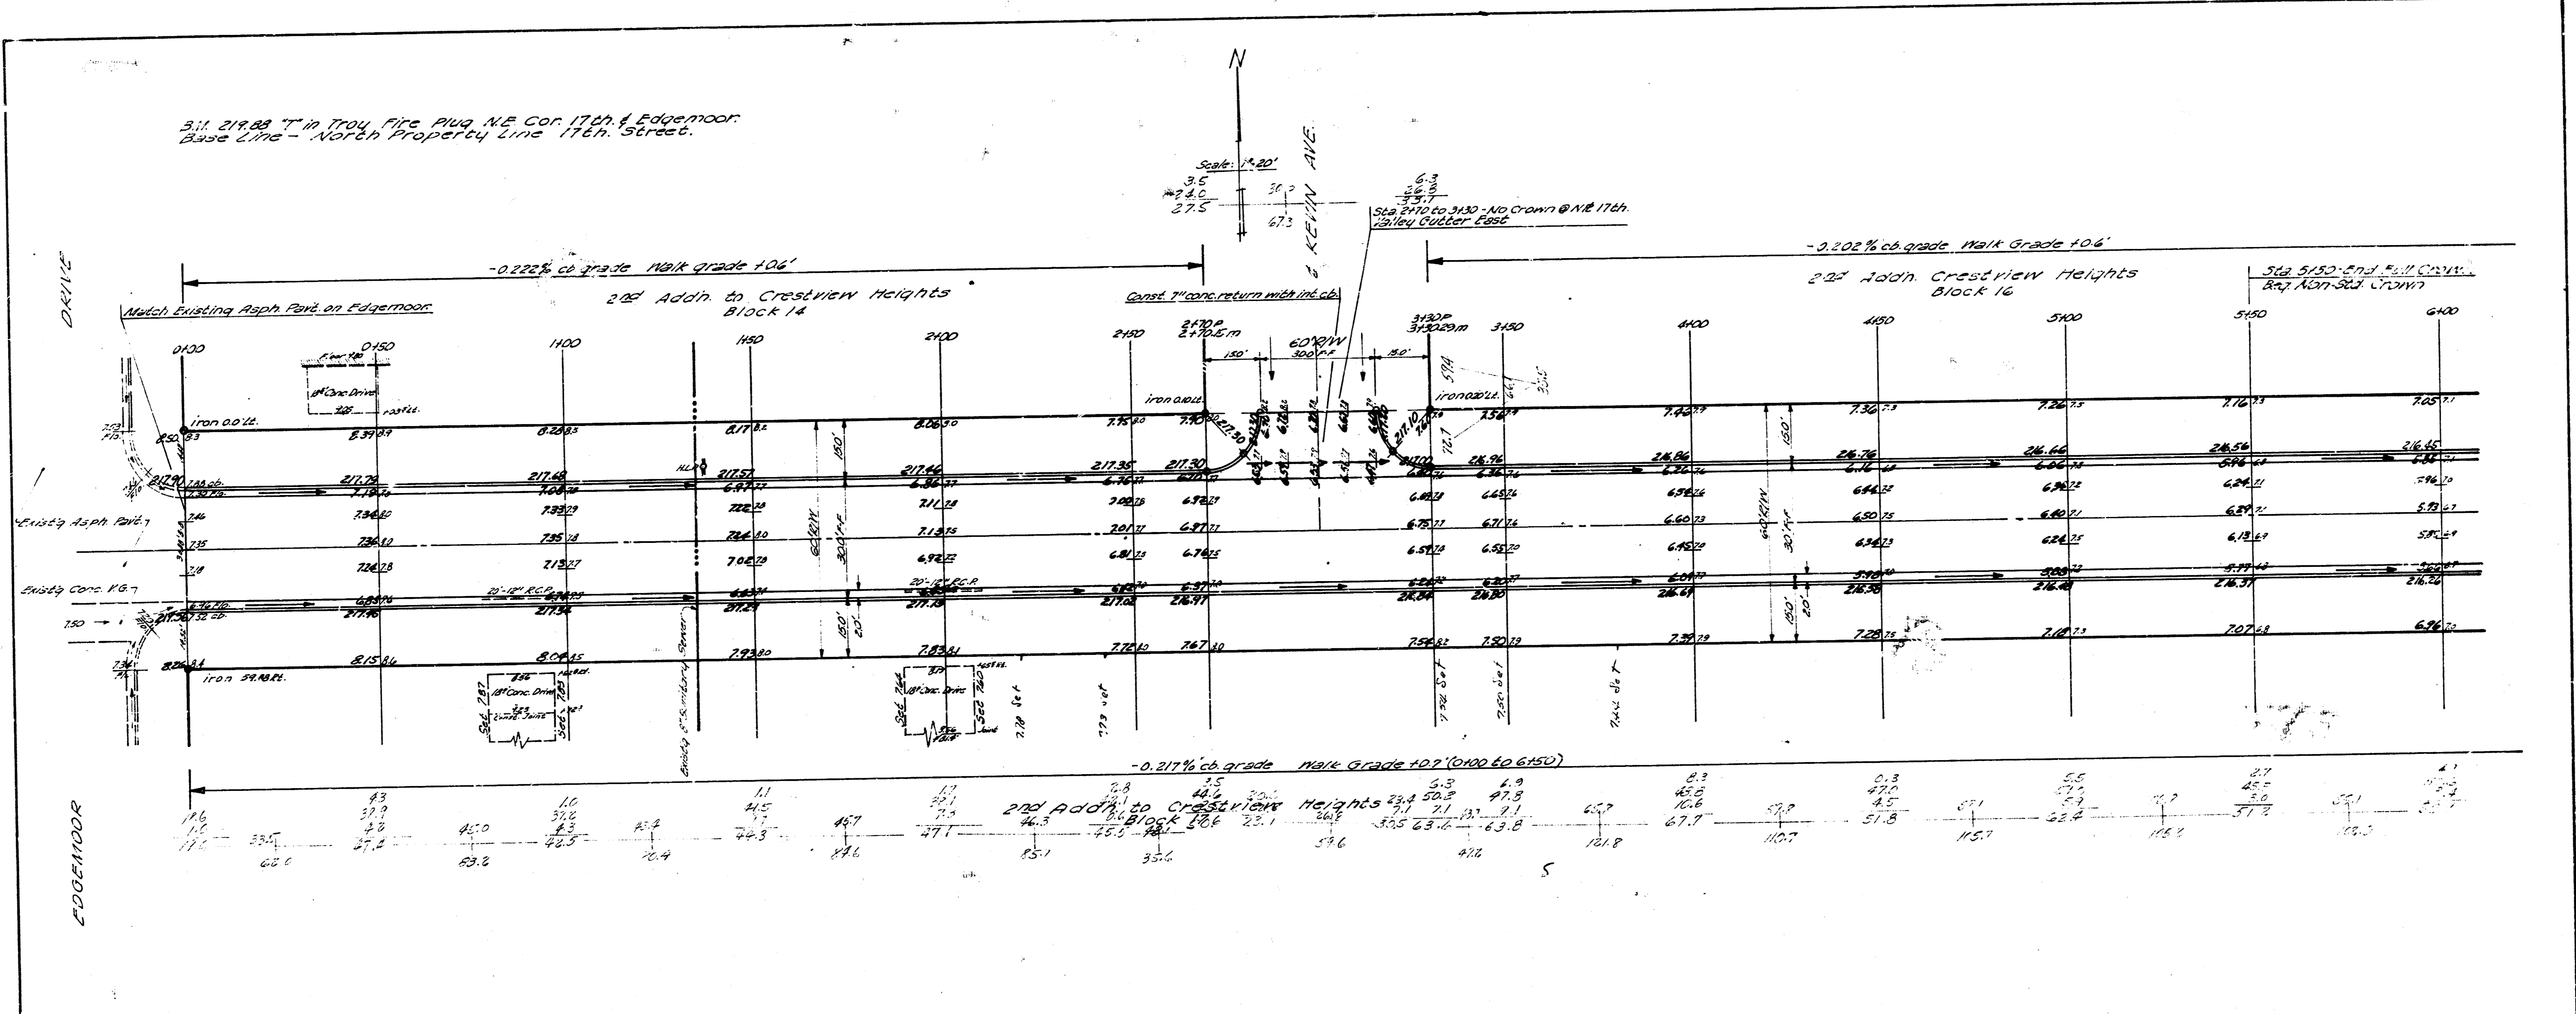

See also Young Pl. 1254
 Edgemoor Dr. to N. Charlotte
 26'-2'-30" ASPH. CONC.

Earthwork Tabulation
 Excavation City
 Property 122.9
 148 2590 121.7 ft. =
 28487 cu yds. 252.110%
 279.3 cu yds.

17TH STREET
 EL. Edgemoor Dr. to N. Charlotte
 26'-2'-30" ASPH. CONC.
 City of Wichita, Kansas
 B.E. Smith City Engineer
 Date: Sept. 1929 Project No. C18-110

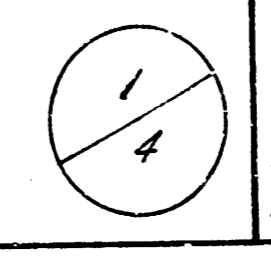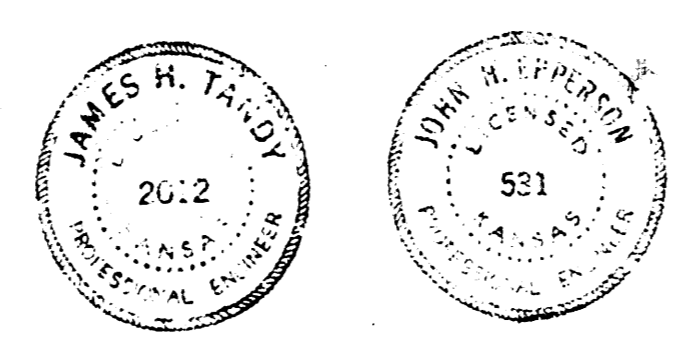

SECTION 22 SHEET 2000 US 11P AND 2001 US 11P CHARLOTTE 1704 US 11P RW

