


B.M. 120.78 R.R. Spike N.S. Pole SW Cor. 18th & Woodrow

B.M. 123.64 R.R. Spike N.S. large elm tree S.W. Cor. 18th & Porter

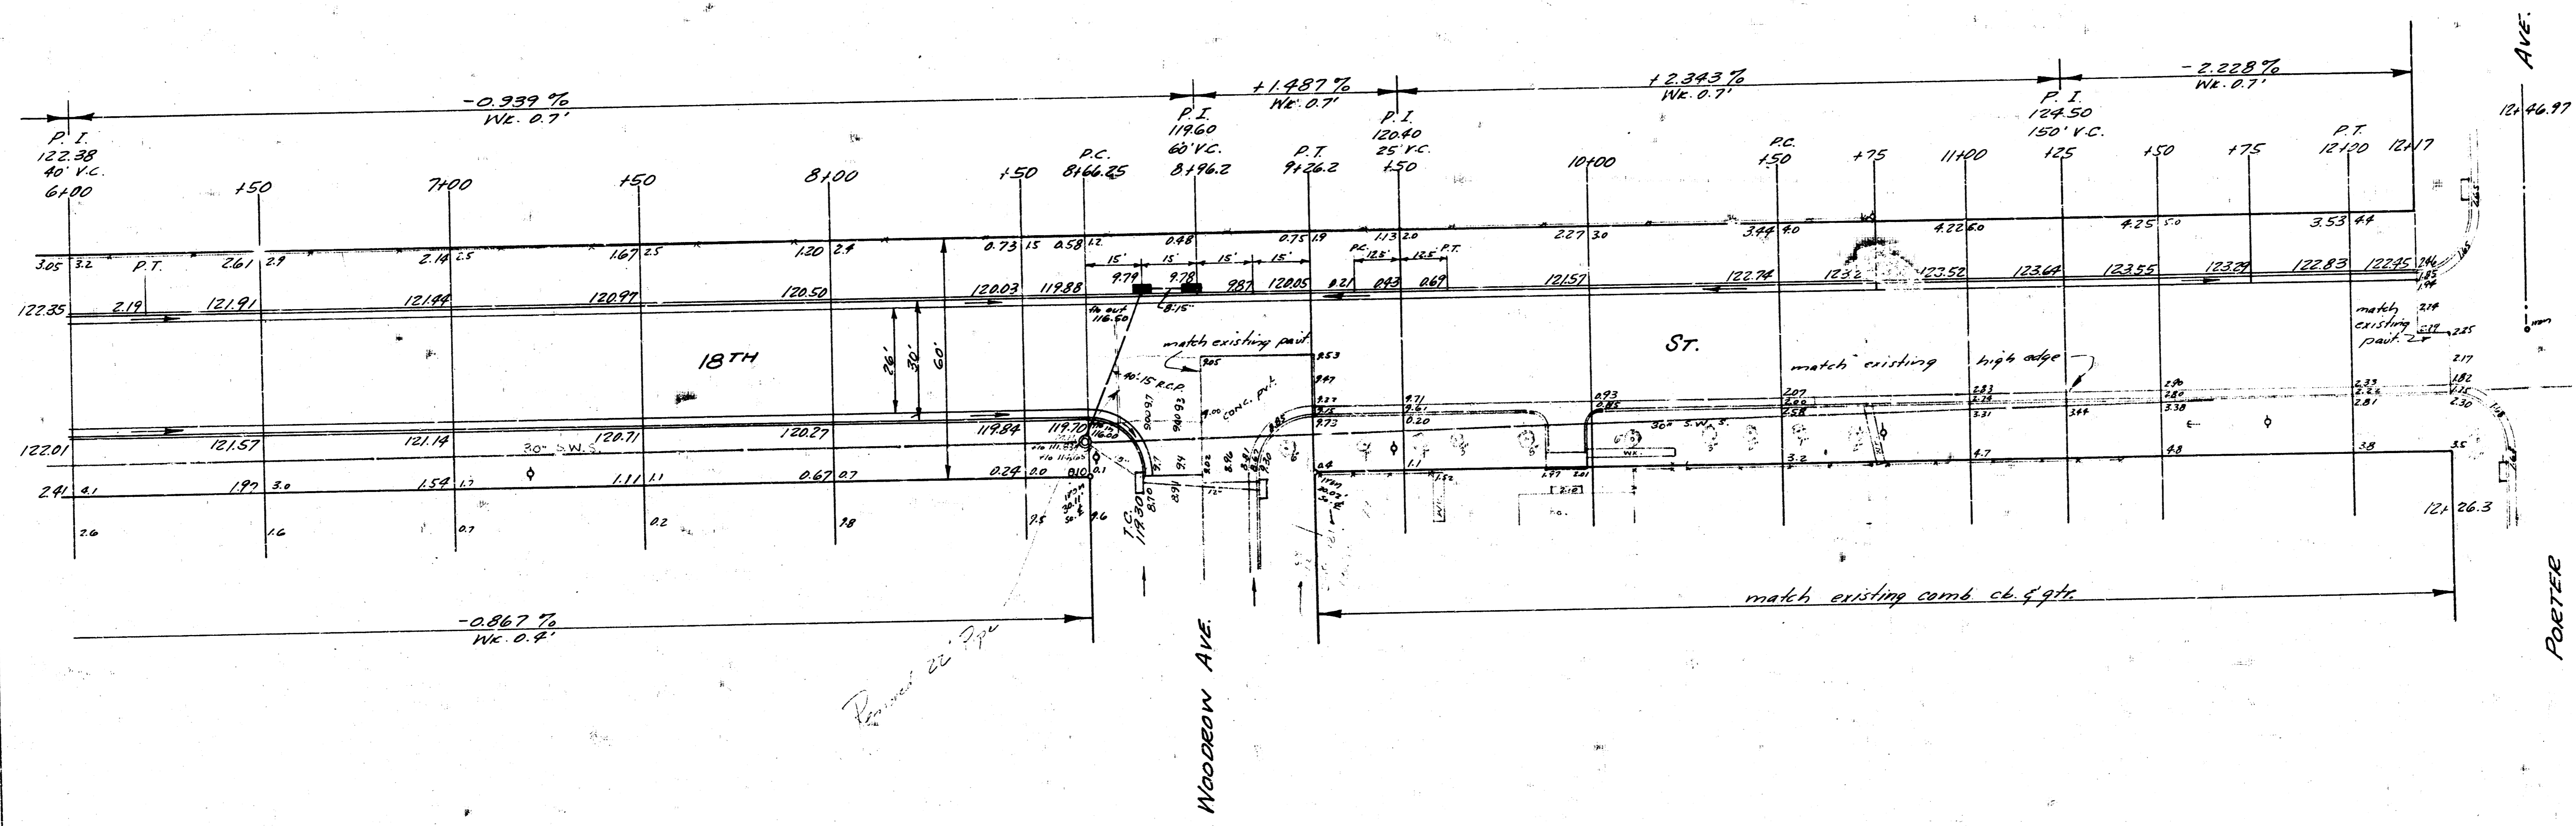

18TH ST
PROJ. C13-51