



21st STREET E.L. RIDGEWOOD — E.L. WOODLAWN C 18-4

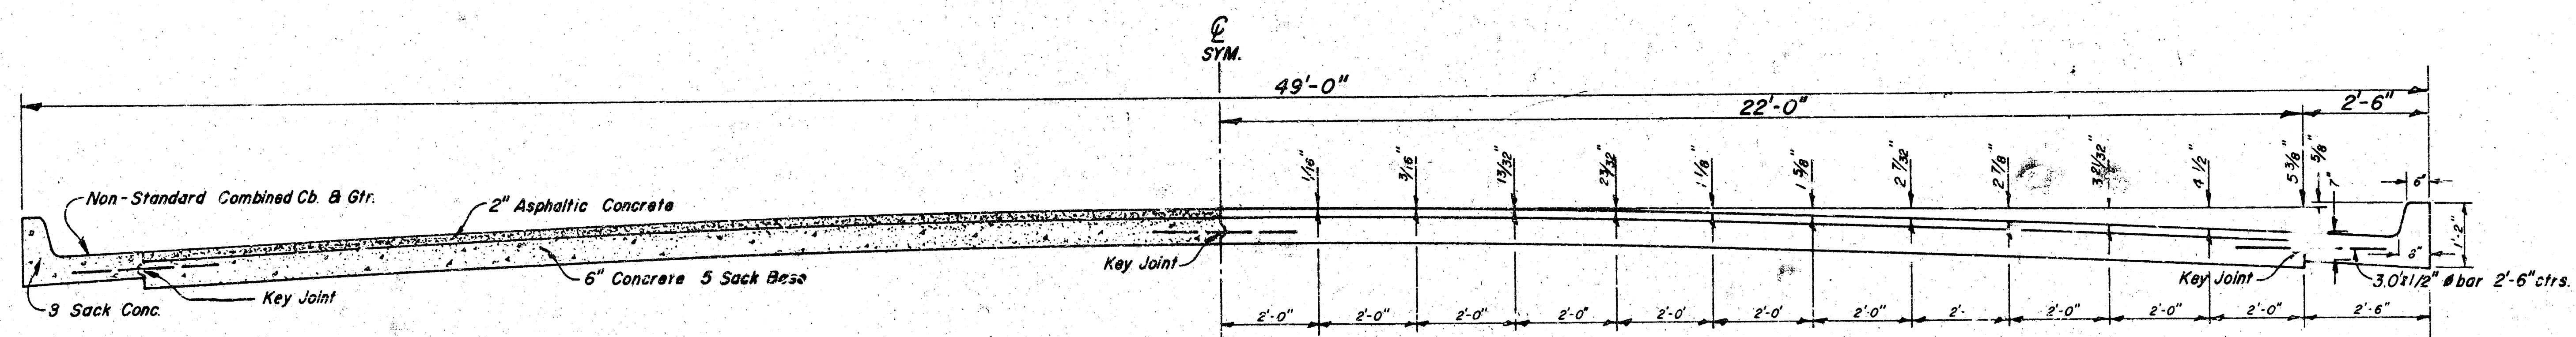

TYPICAL SECTION
Scale 1" = 2'-0"

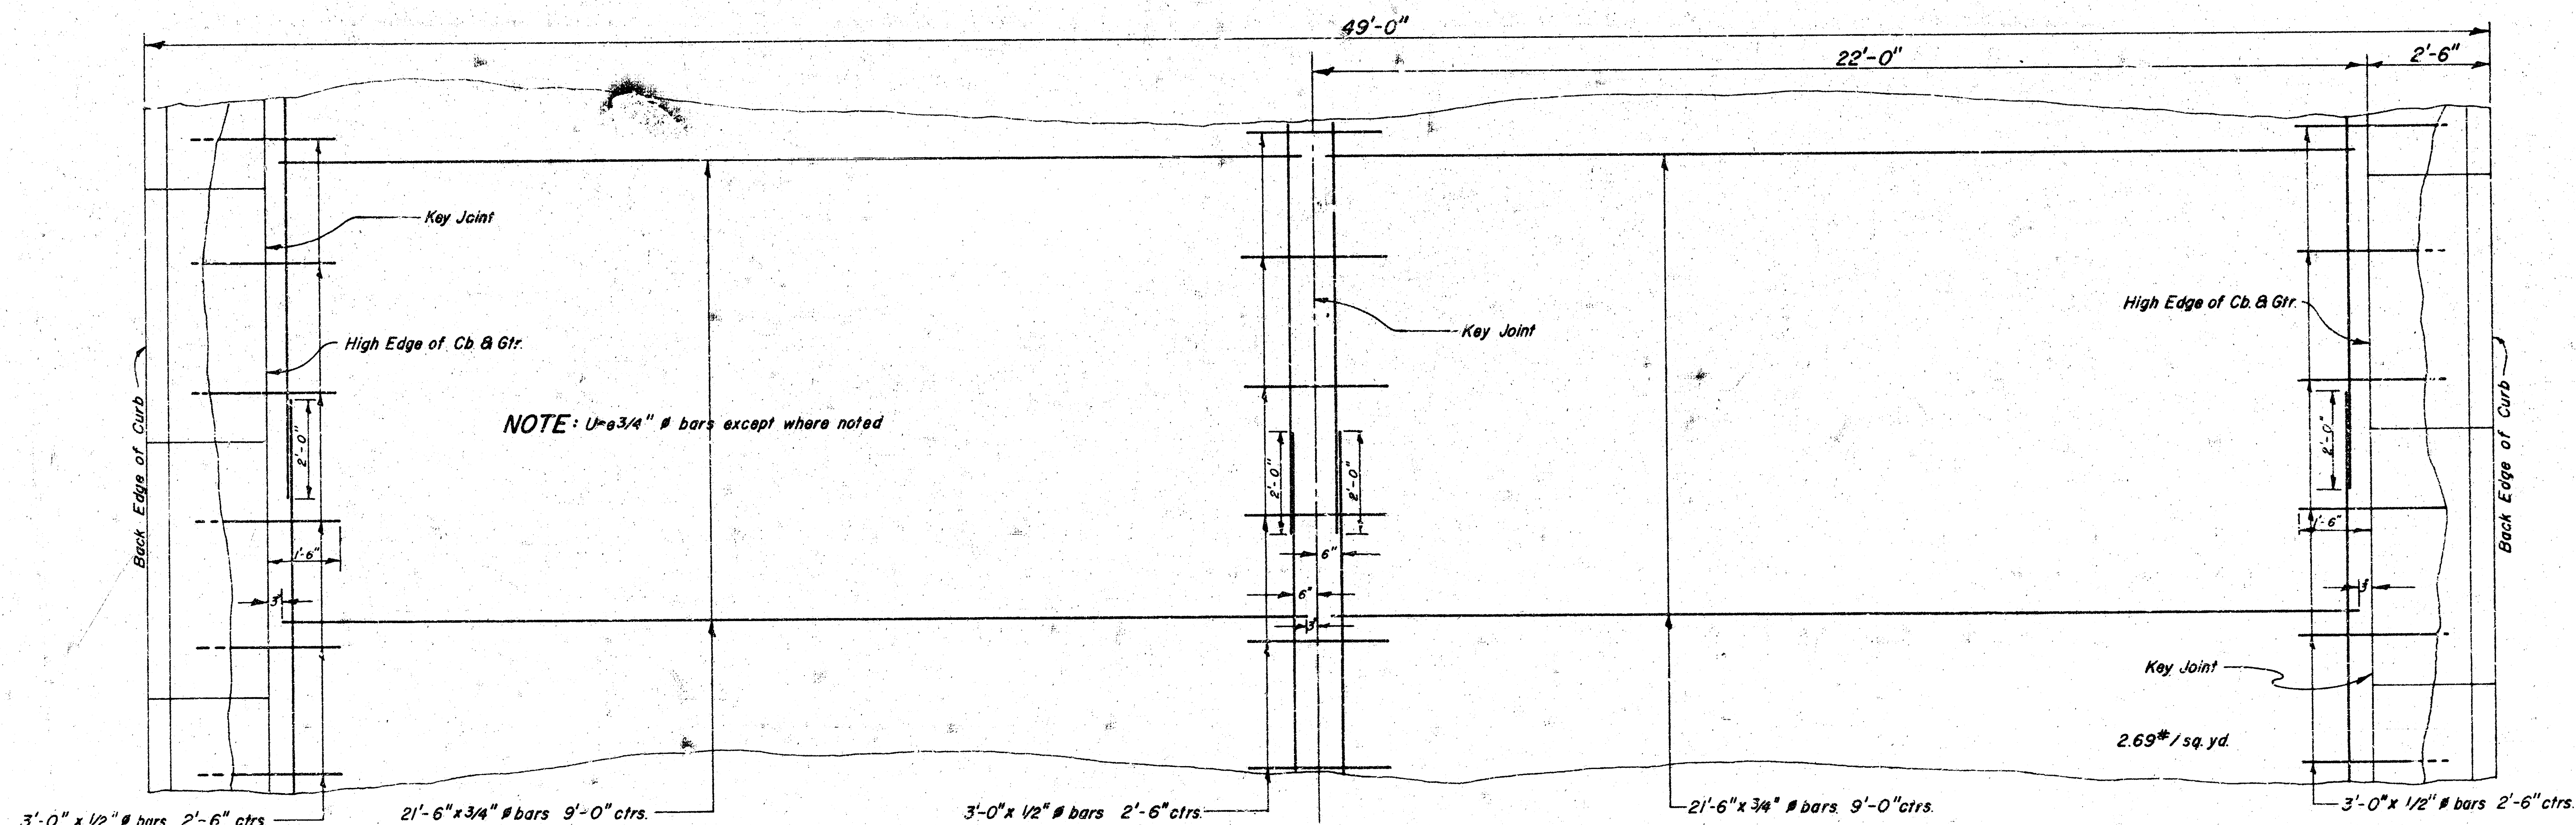

STEEL PATTERN
Scale 1" = 2'-0"


B.M. 209.635 R.R. Spike East Side Large Hedge Tree 55' N. of & 21st STR. at 1/4 Sec. Line E. of OLIVER.
B.M. 204.69 "I" in N. End West Headwall of Entrance Culvert N. Side 21st STR. f 200' W. of EDGEWOOD.

NOTE: Field Eng to re-check ties to Section Corner
stones and replace with iron. Install Thimble in
Pavement.

Ties to 1/4 Sec. Stone. Sta 1+30.51
46.30' N.W. to nail in bottle cap on E. Side 10" Elm tree.
53.05' N. to 3/4" iron pipe, in ground on E. Side Large Osage Hedge.
47.48' N.E. to nail in bottle cap. S.E. Side Bell Pole.

Base Line is on @.

Scale 1" = 20'

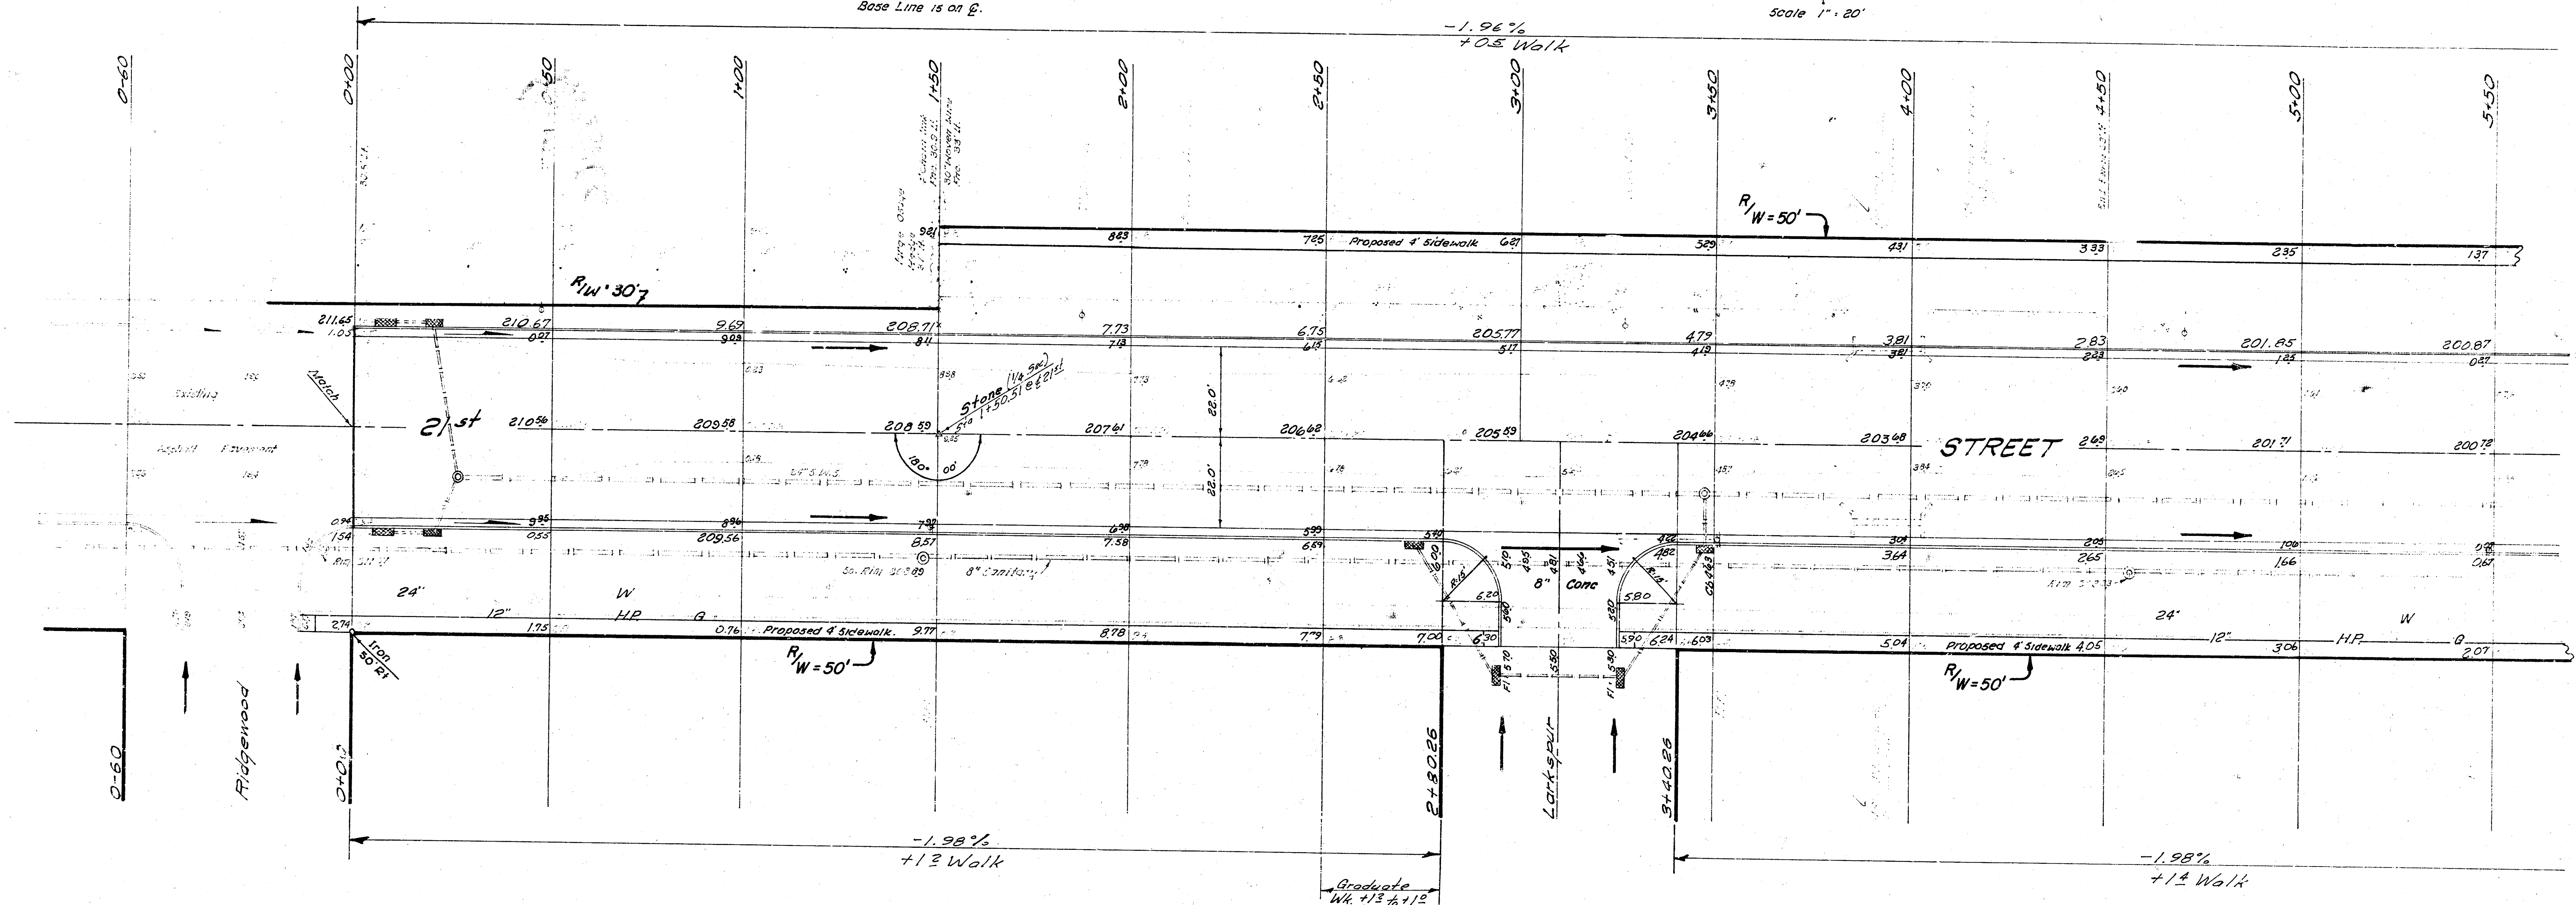

EXCAVATION
8,247.2 Cu yds
A.C. 1001 510.0
7,737.2
+10% 737.7
Total 8,474.9 Cu yds


Comp Fill
987.6 Cu yds
100% 98.8
Total 1,086.4 Cu yds

* CLEARING R.O.W. *
Clearing Right of Way (Lump sum bid) is to include
tree removal, fence removal, hedge removal and
miscellaneous brush. Field Eng to determine which
trees are to remain.

** SIDEWALK **
NOTE: To Field Engineer and Contractor. Grade
parking and clear Right of Way for proposed
sidewalk. Compact backfill in sidewalk area.
SIDEWALK to be constructed by OTHERS.


NOTE: Bid Item lined feet pipe
removed is to include headwall removal.

21ST STREET
E.L. RIDGEWOOD To E.L. WOODLAWN BLVD.
44'-2'-48' ASPH - CONC
City of Wichita, Kansas
B. E. Smith City Engineer
Date July 1968 Project No. C18-4

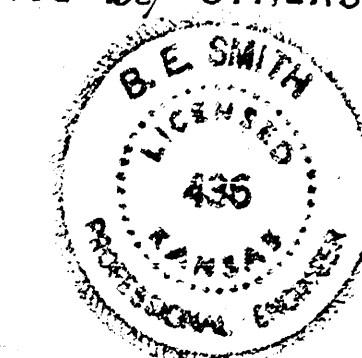


2/13

B.M. 196.80 R.R. Spike S. Side Bell pole. N. Side 21ST
at W.L. Malcolm So. Sta. 8+183

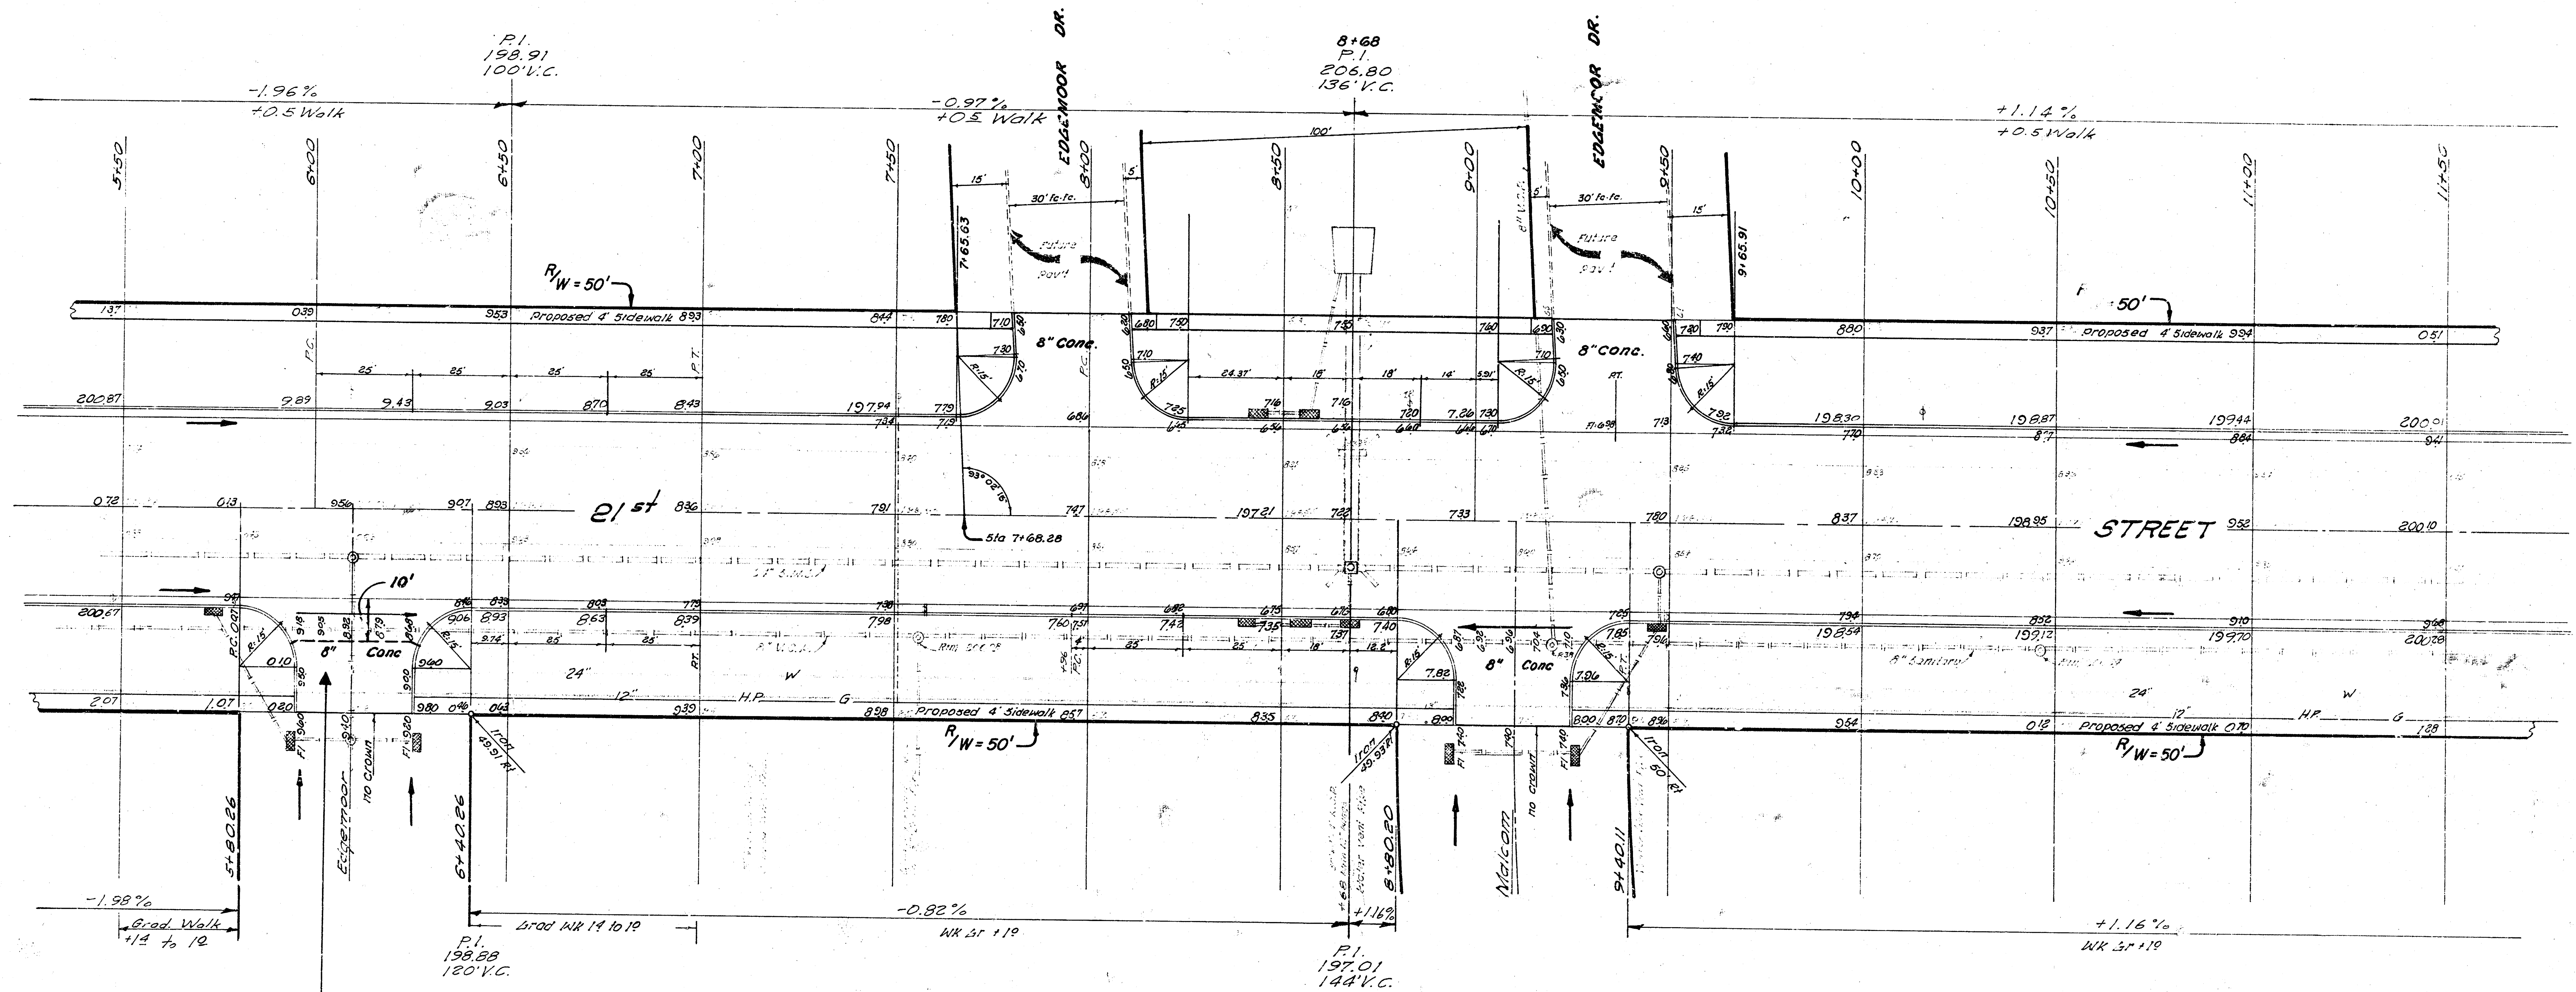



NOTE To Contractor and Field Engineer
Intersection Return is to be completed after
water line is Adjusted & S.W.S. Extended.


B.M. 201.885 π Cui top W. Curb Farmstead. 7.5' North of N.L. 215th Str.

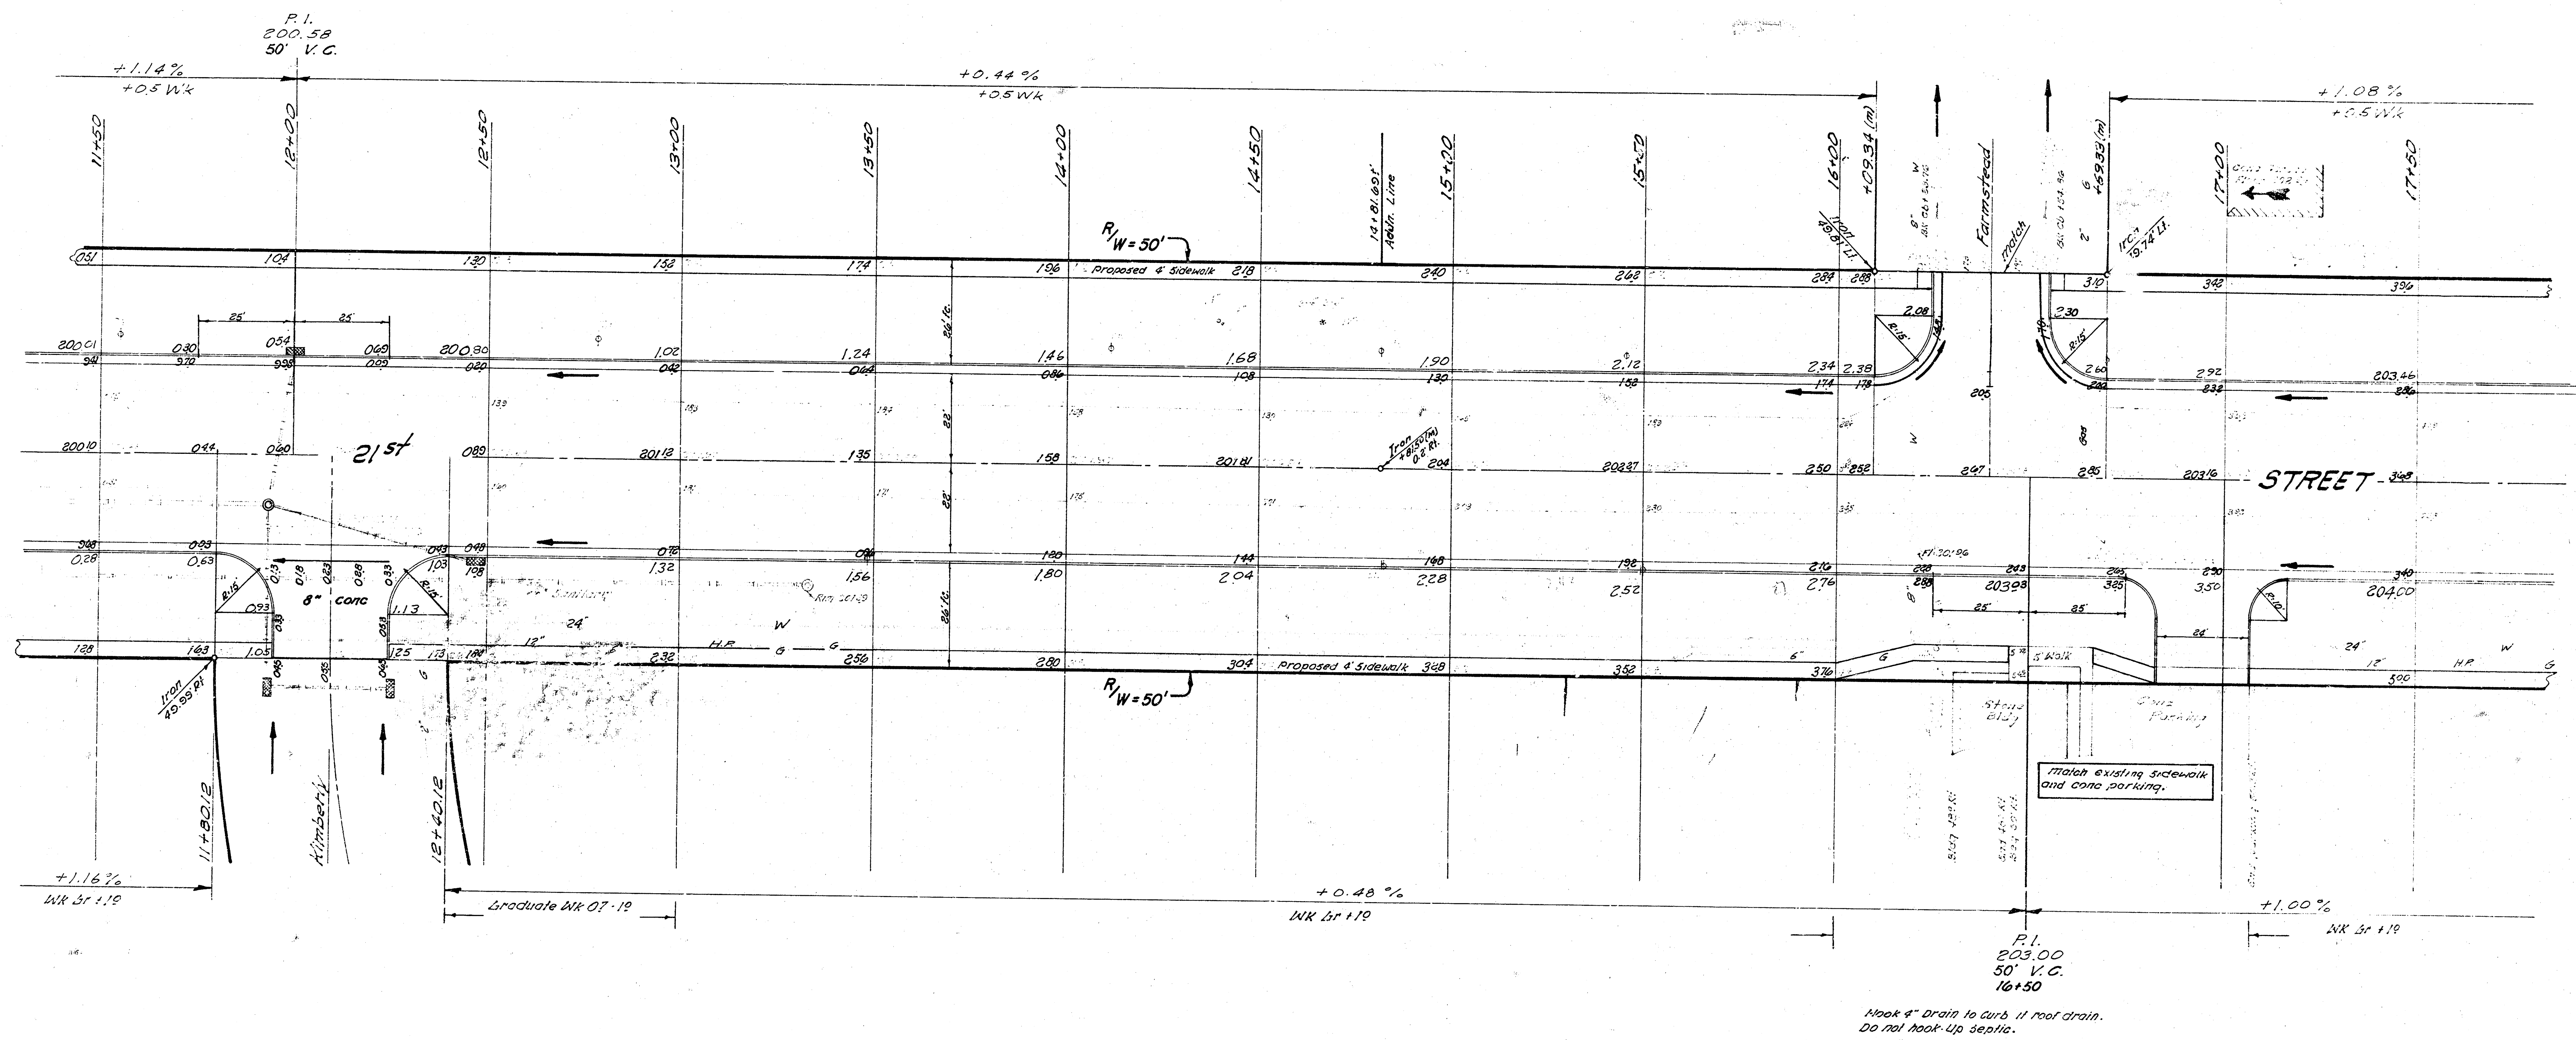

B.M. 207.54 "X" N. Side conc base to flood line, S. Side 21st Street
N. Side Crestview Bawl. Sta 22+197.

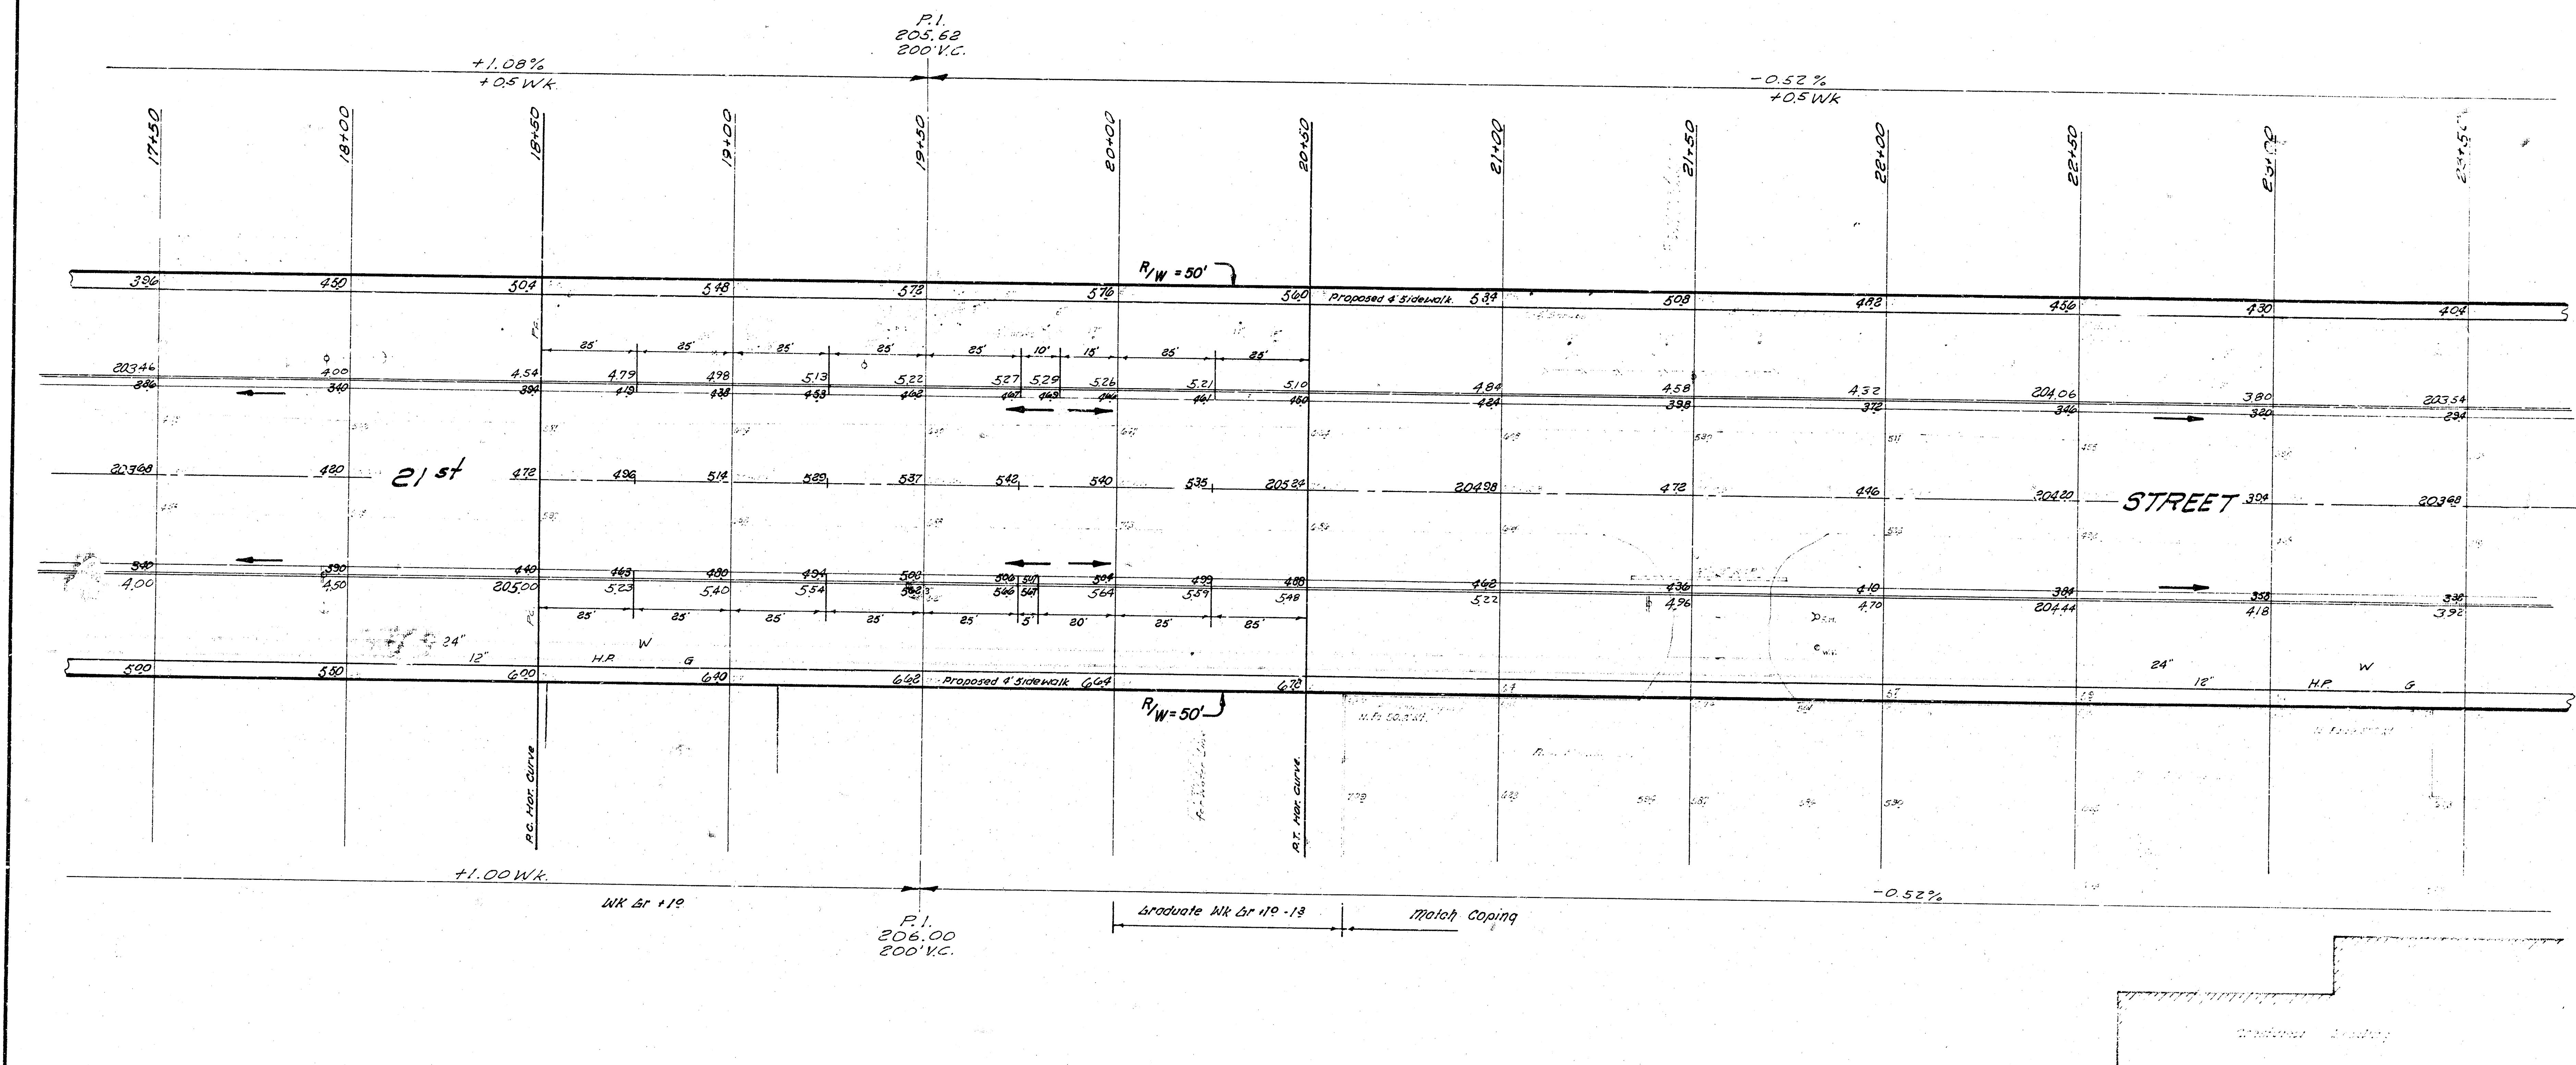

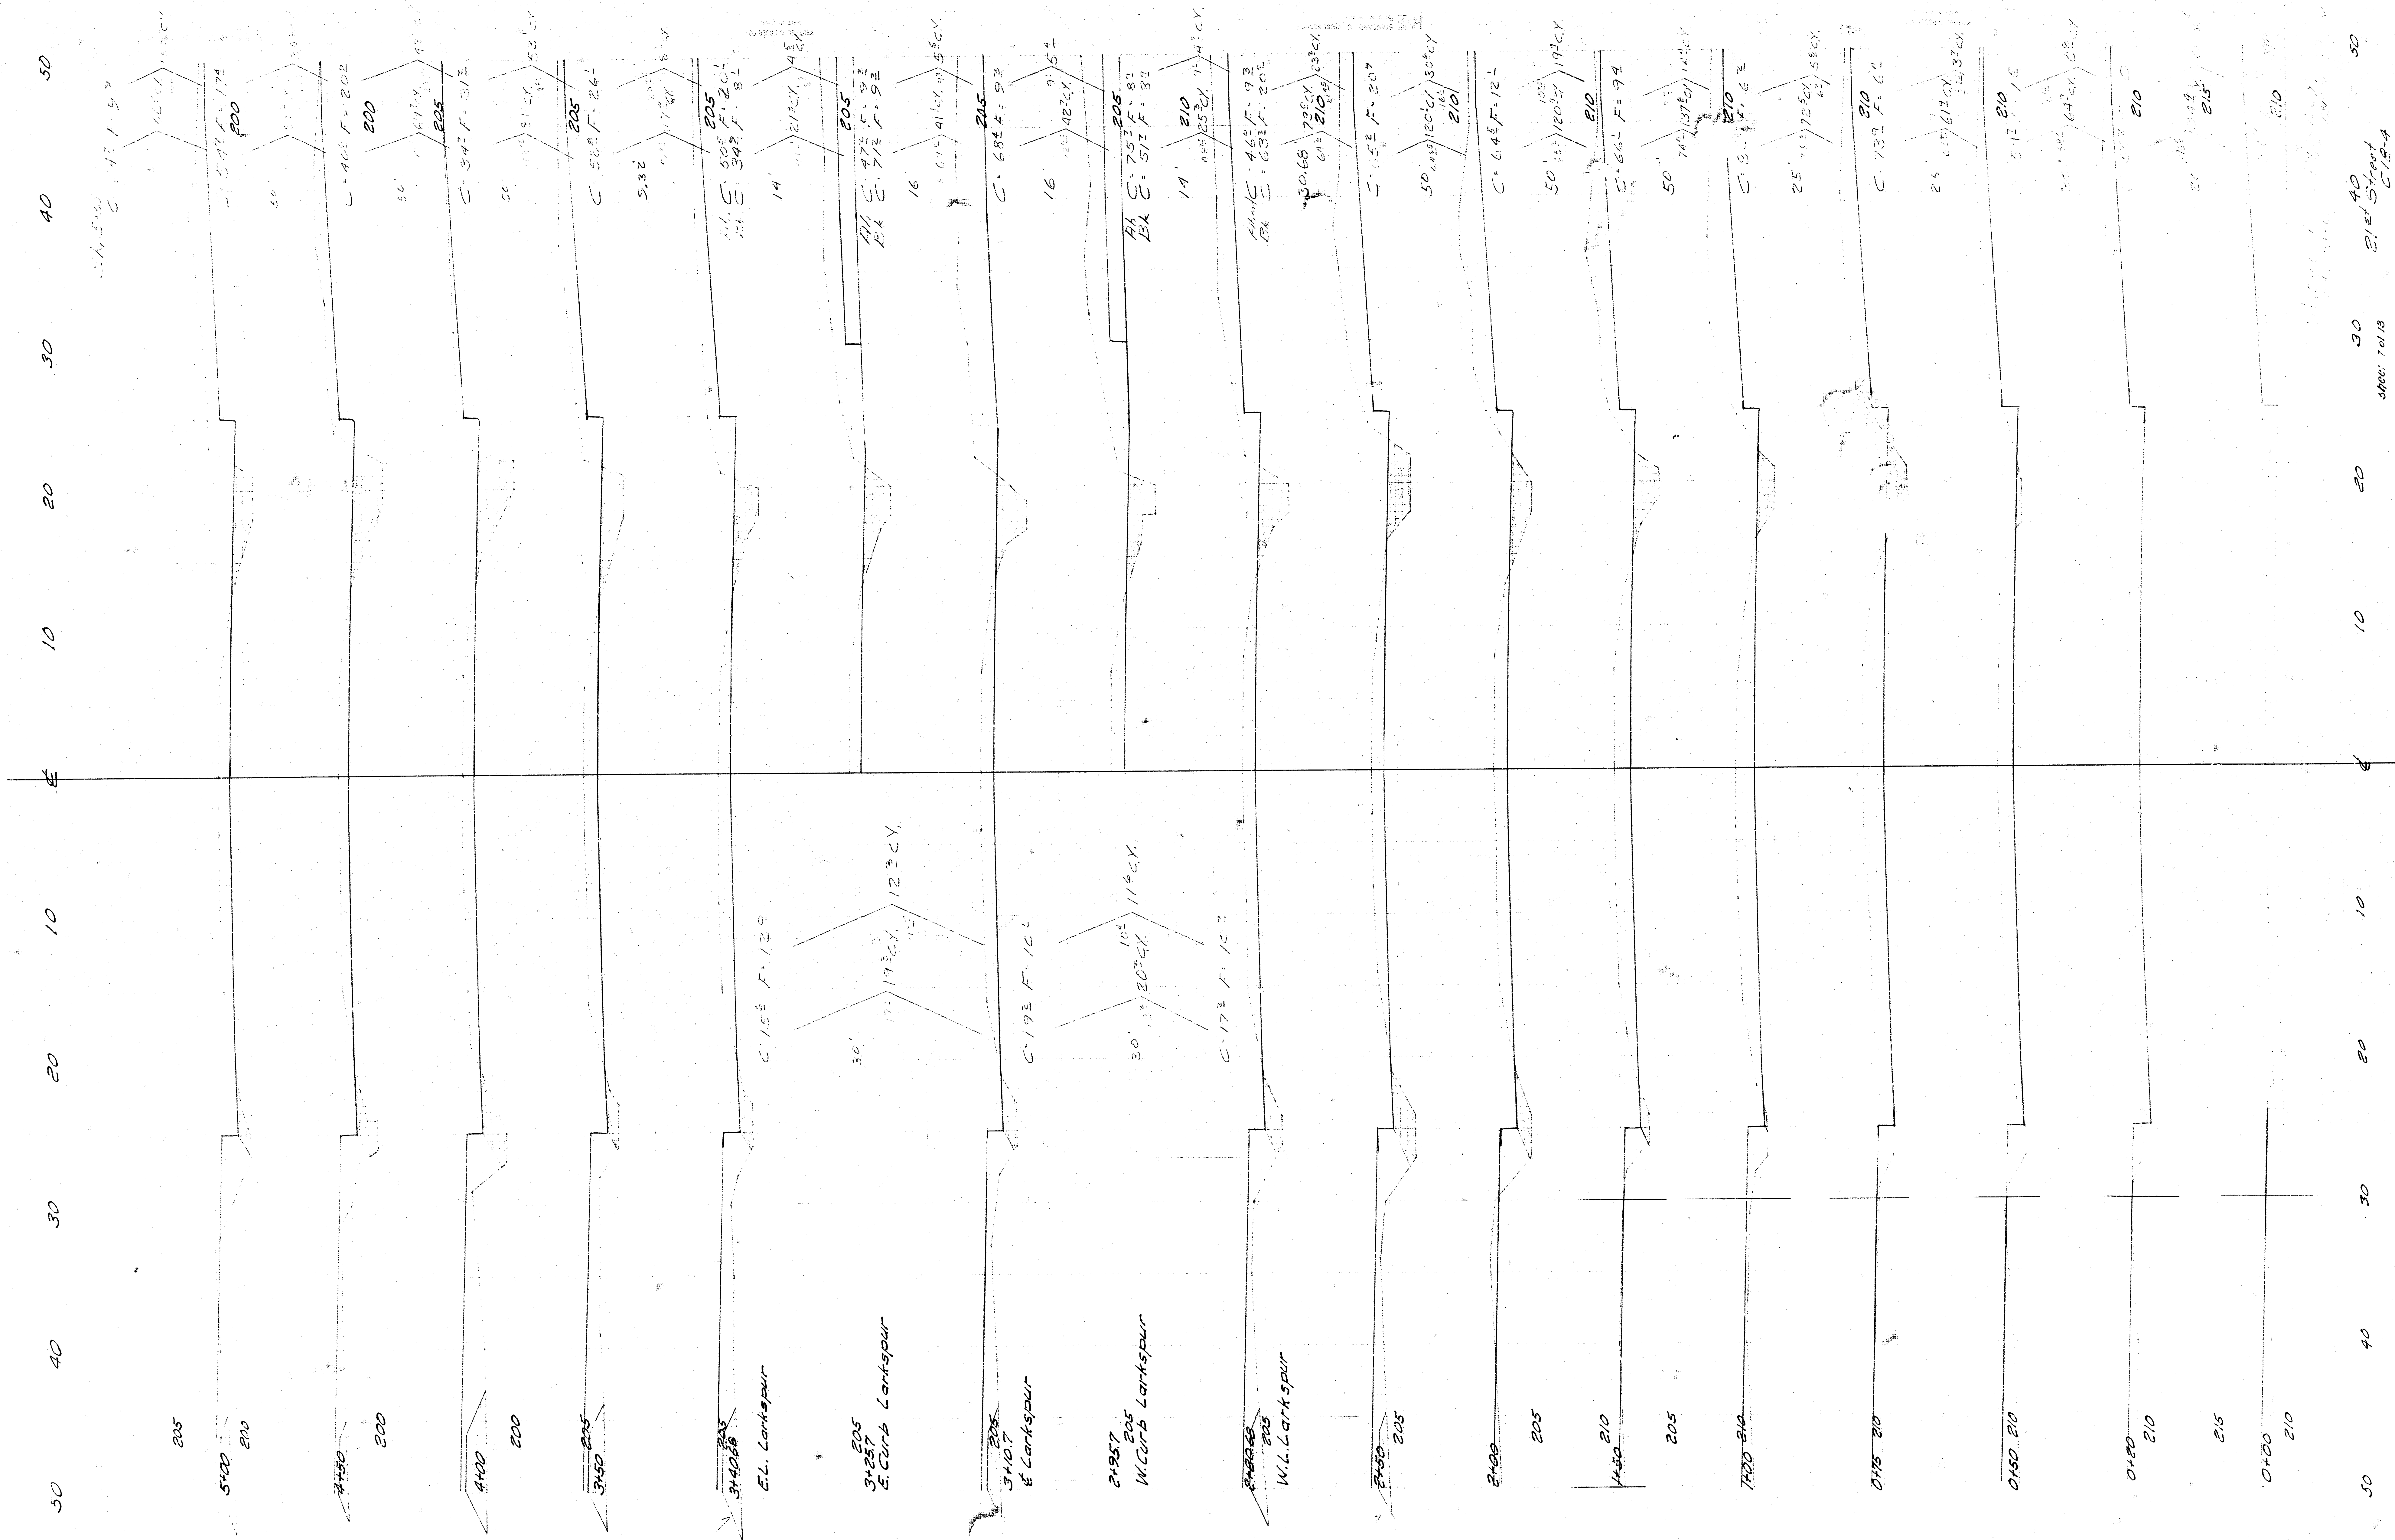

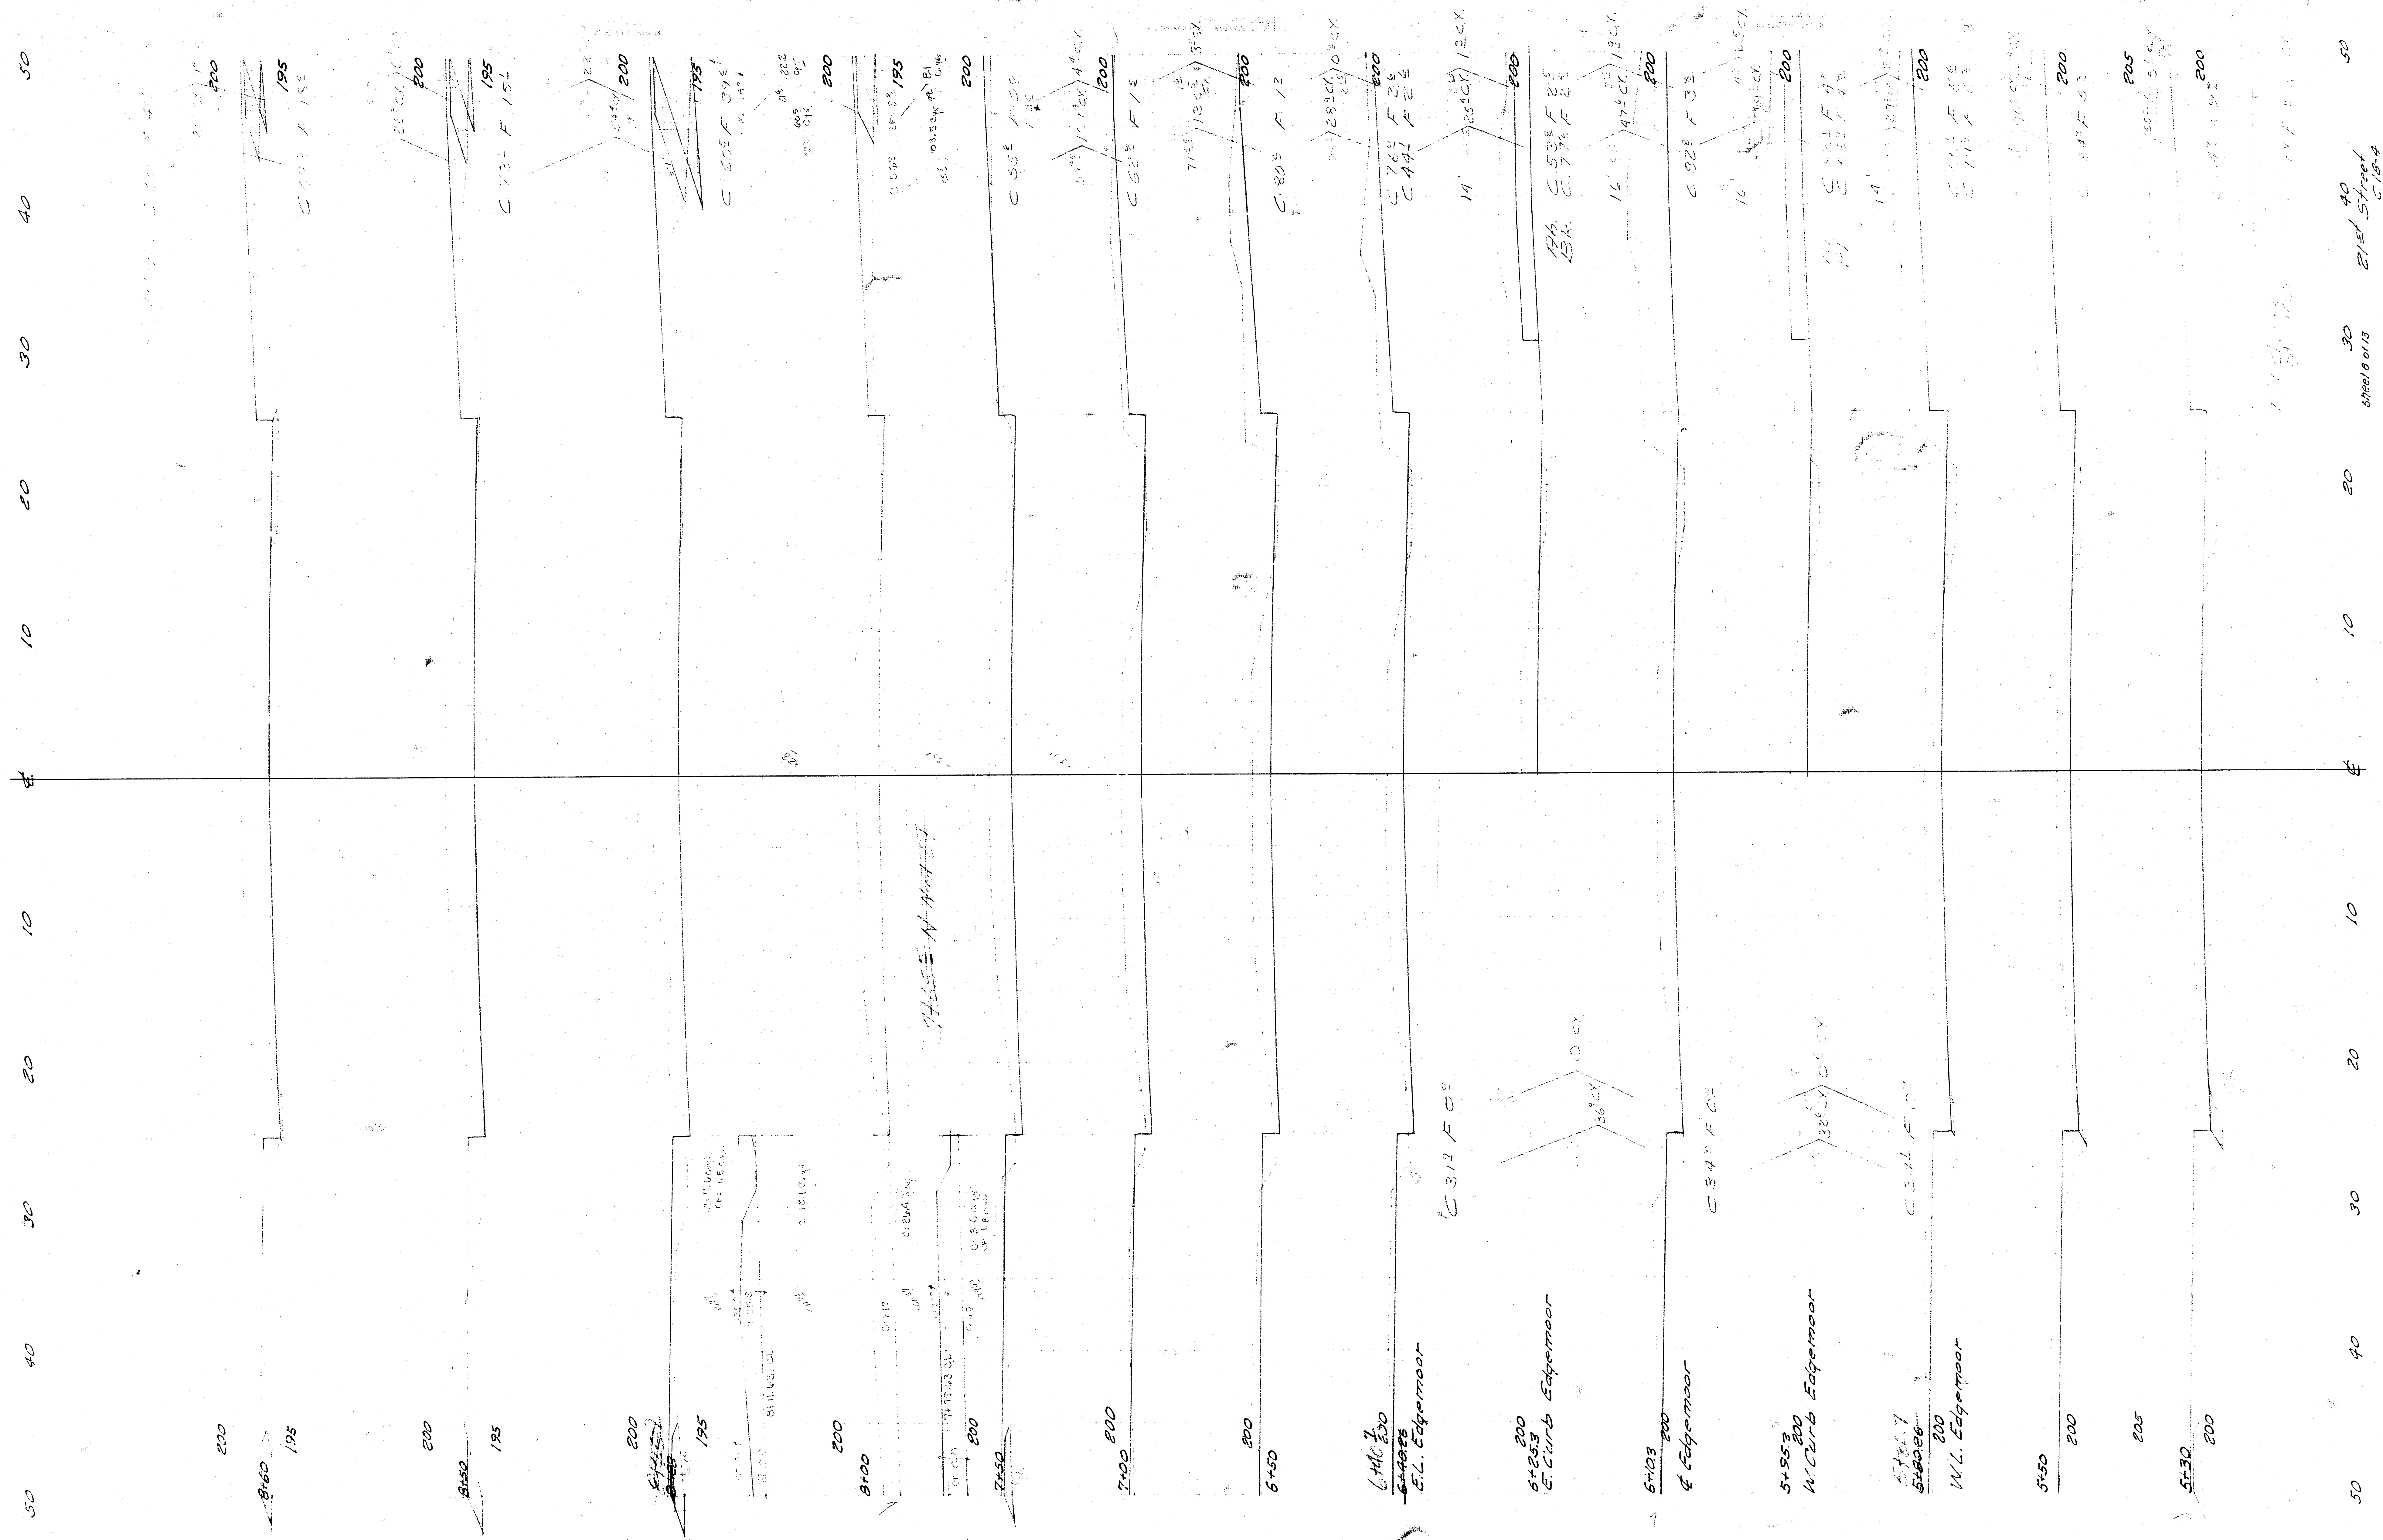

50 40 30 20 10 0 10 20 30 40 50

205
C Kimberley
124101

200

W. Kimberley
124026
200

W. Carb Kimberley
114951
200

W. L. Kimberley
114026
200

11450
200

11405
200

12402
200

200

200

195

195

195

W. Carb Malcom
84952
195

W. L. Malcom
84952
195

200

84955
195

50

40

30

20

10

0

10

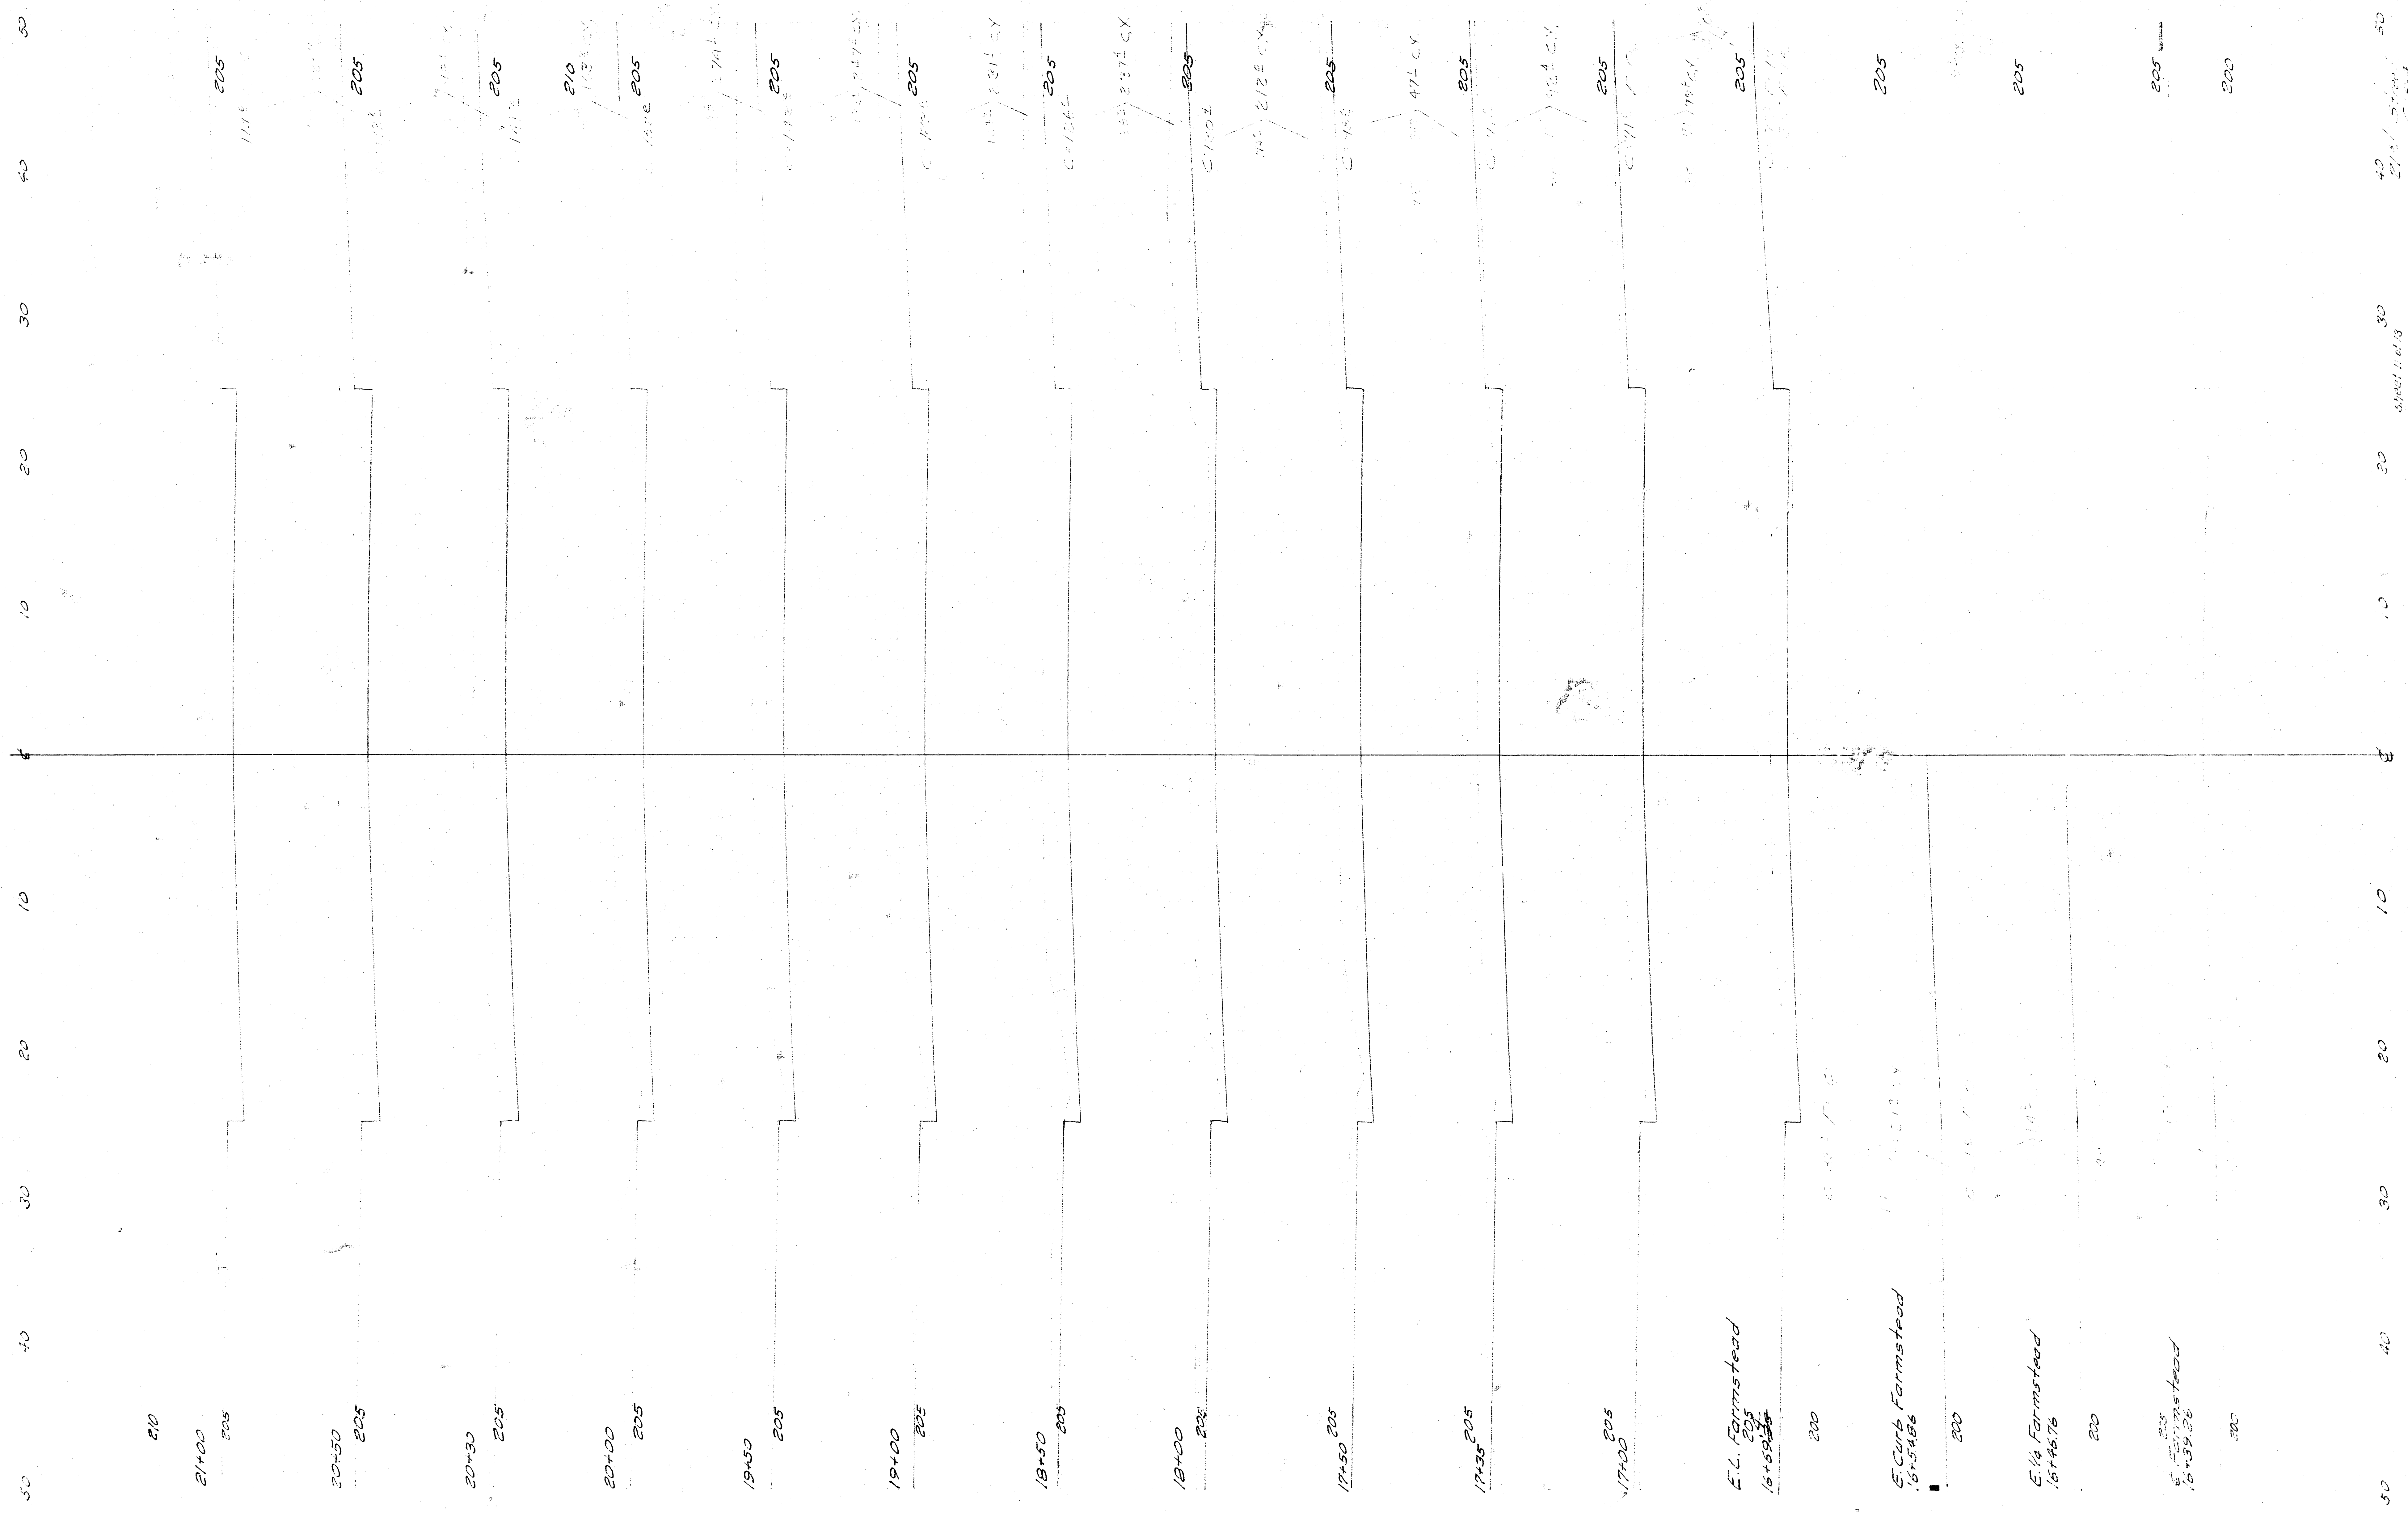

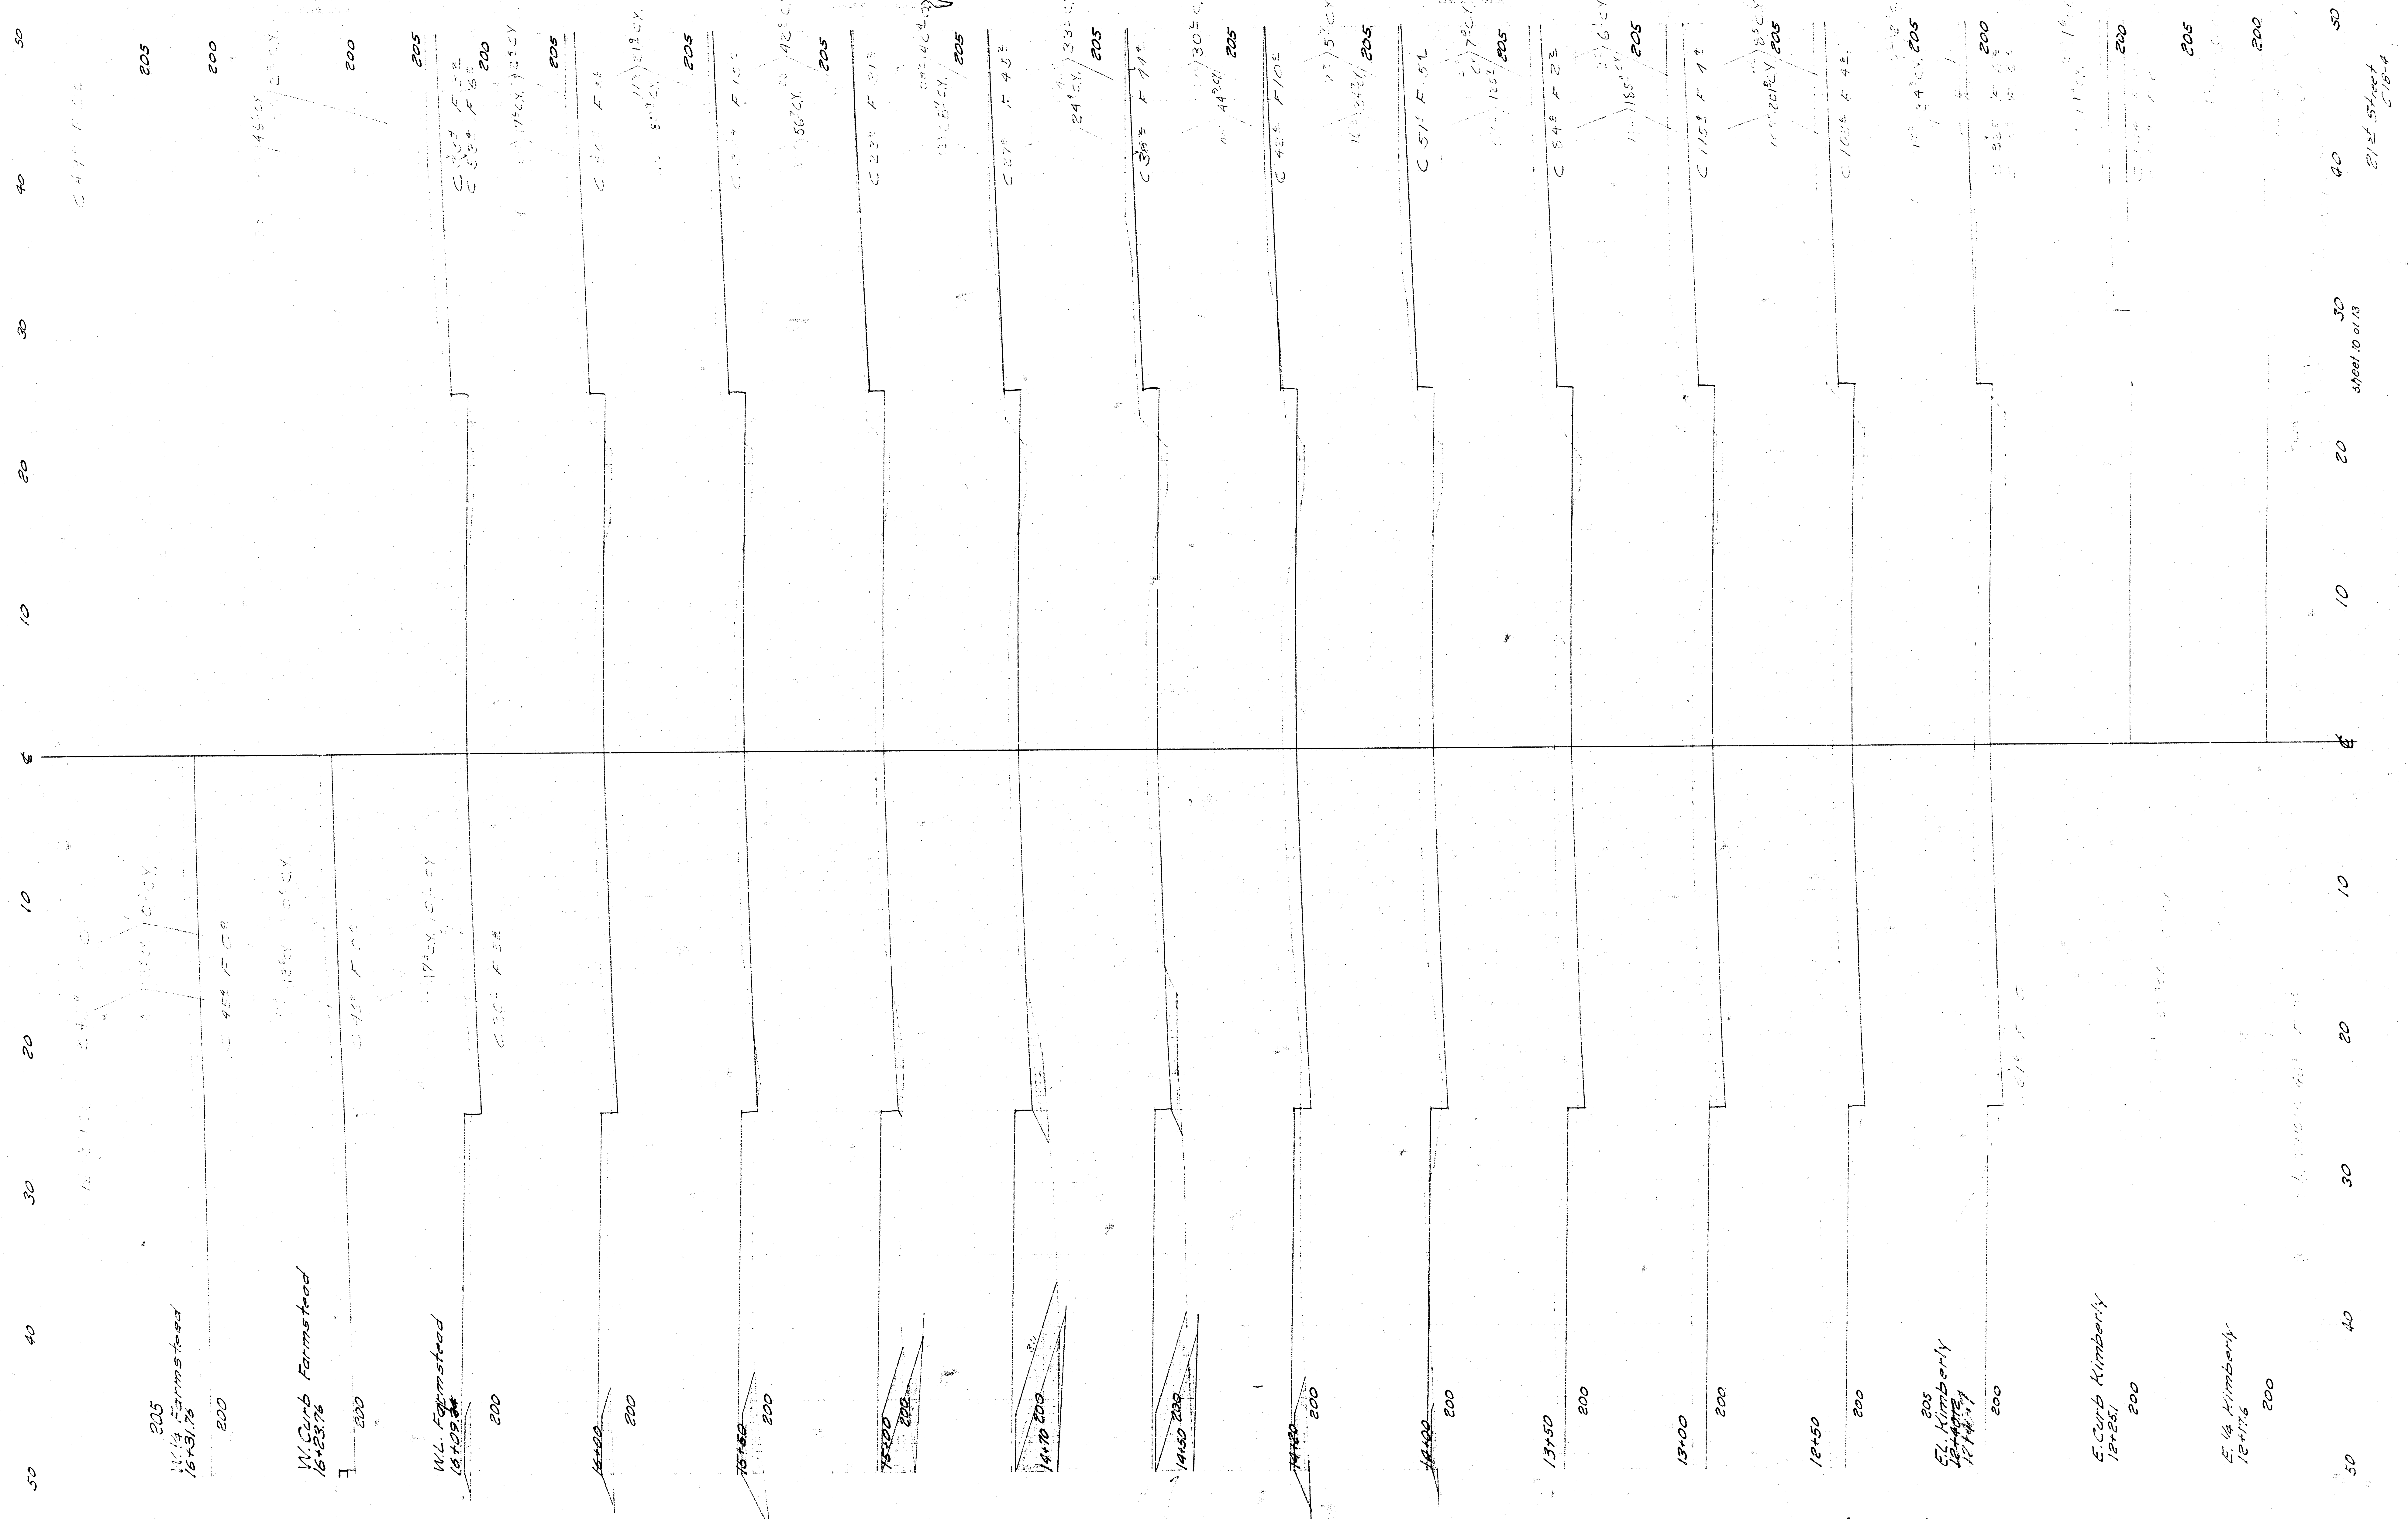

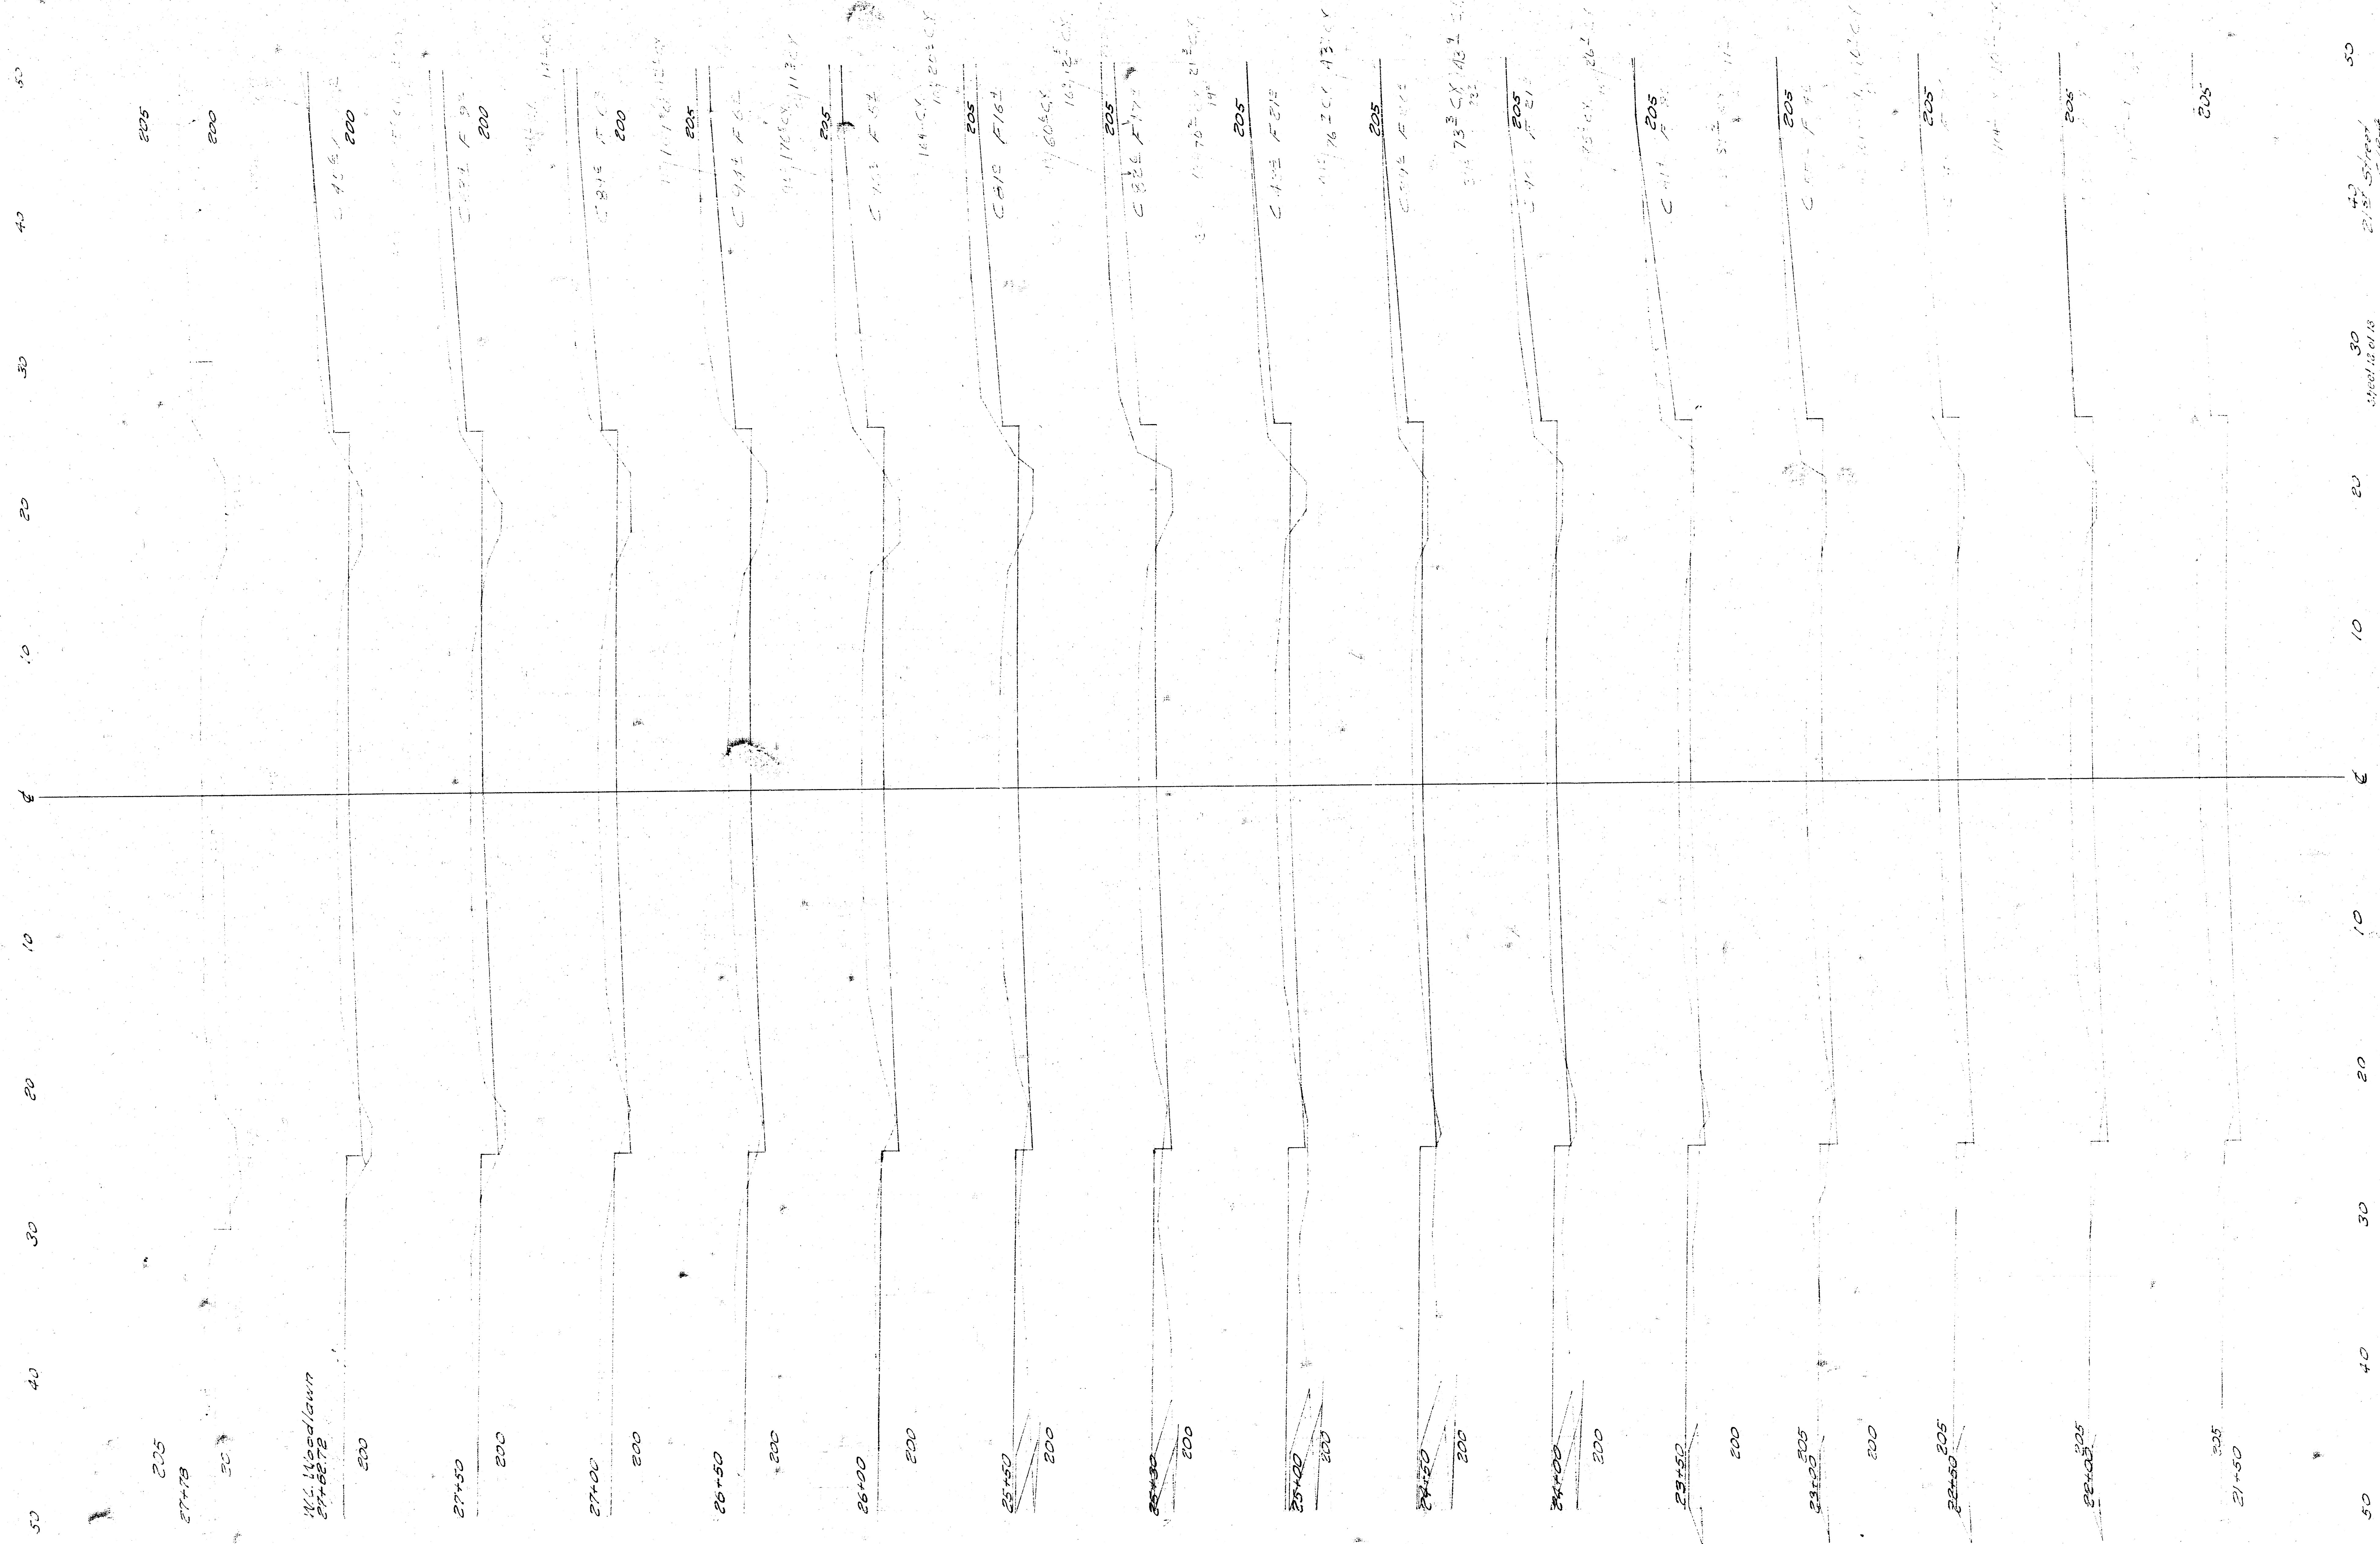

50 40 30 20 10 0 10 20 30 40 50

205
0+50 S. of
21st Woodlawn

205

200

200





























195

195

50

40

30

20

10

0

10

20

30

40

50

21st S. of
C 18th

4000/13613