




1941
 22ND ST. EL. HYDRAULIC TO WL. MINNESOTA
 CURB & GUTTER

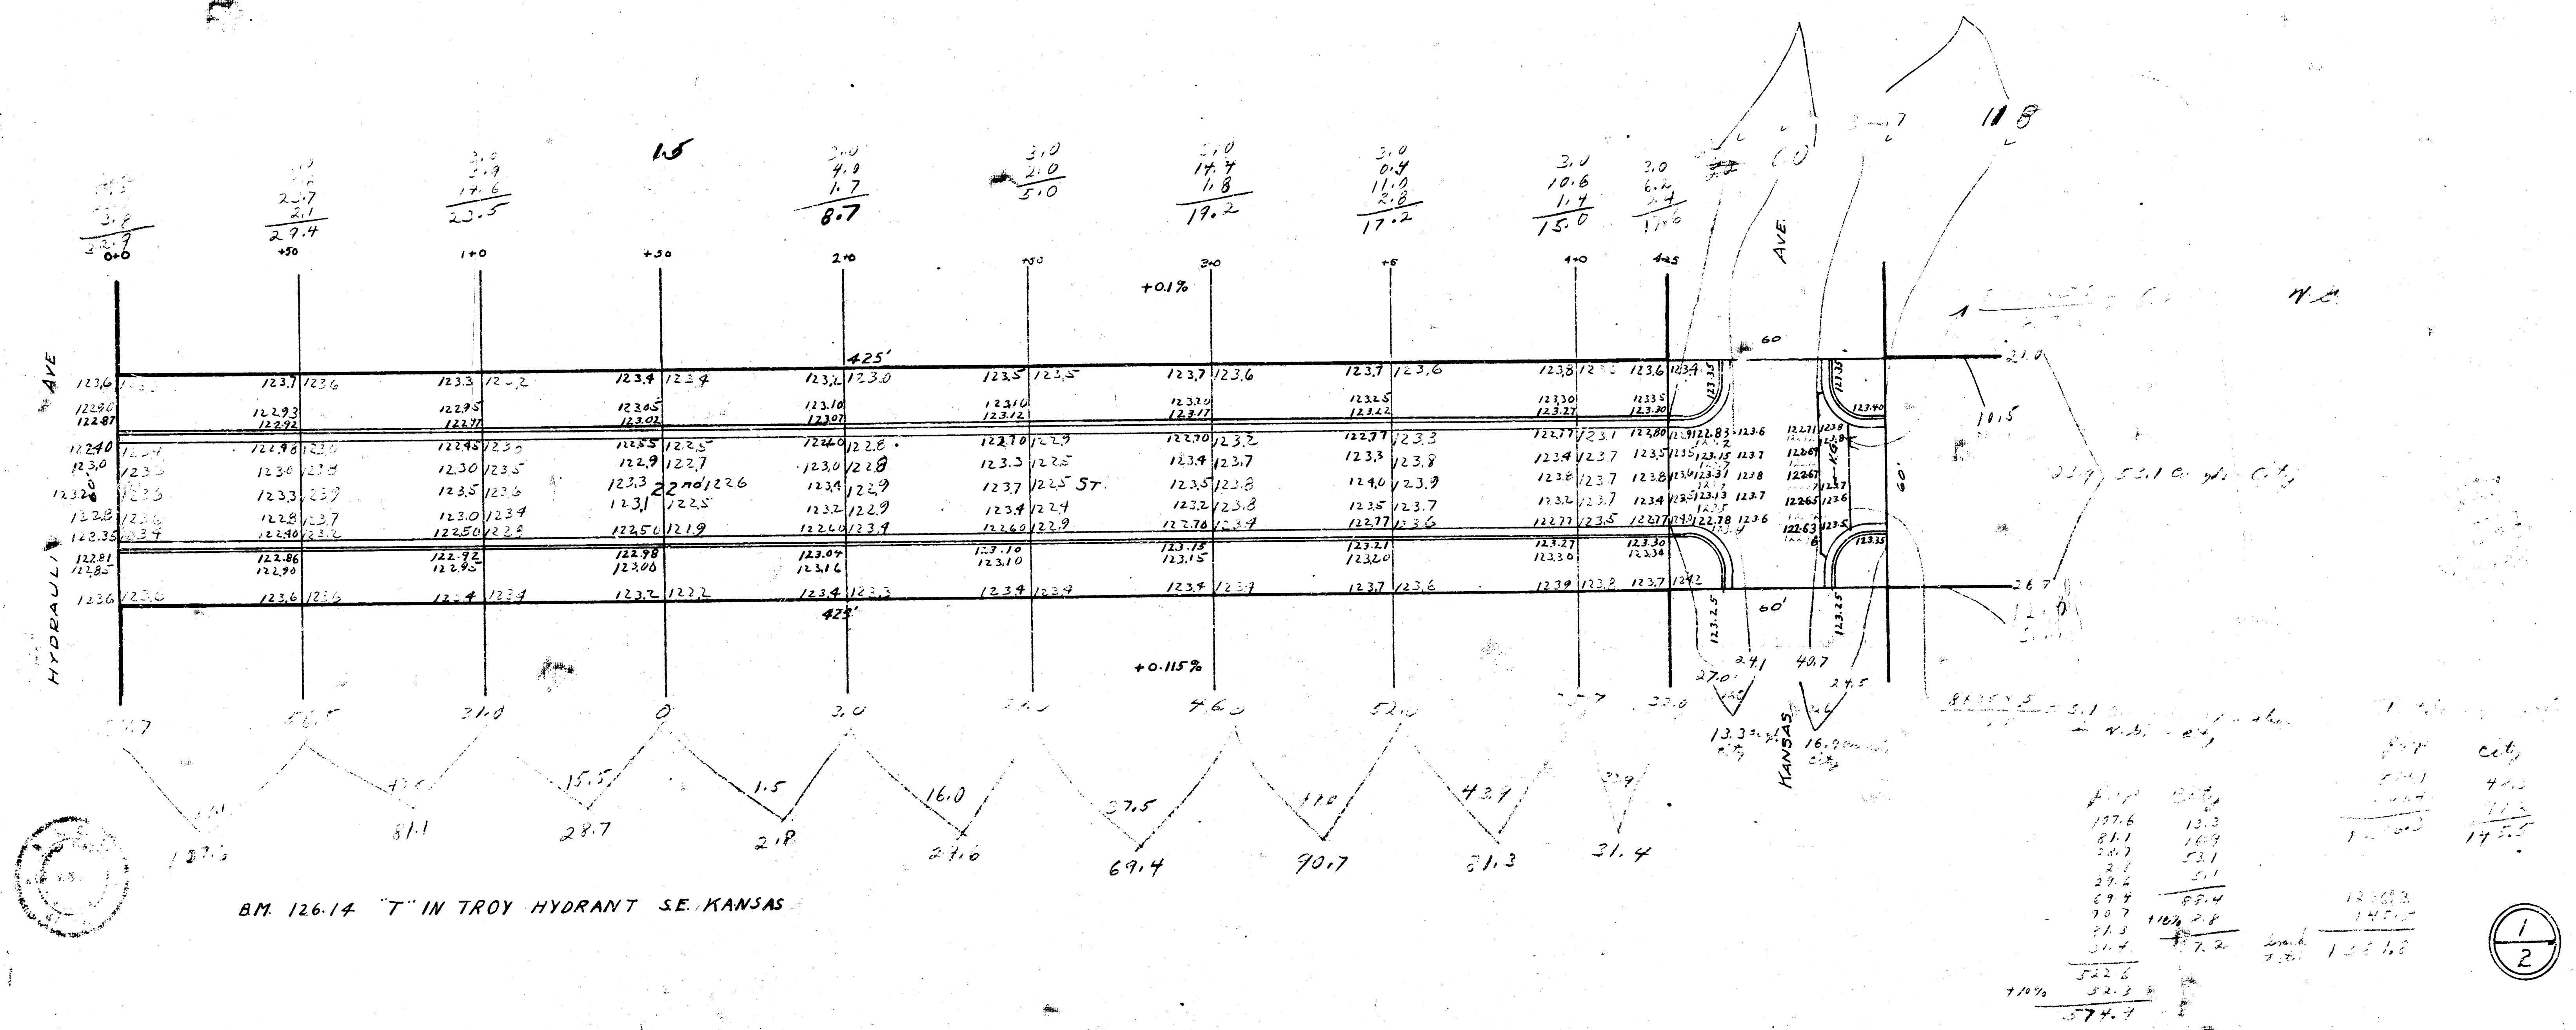

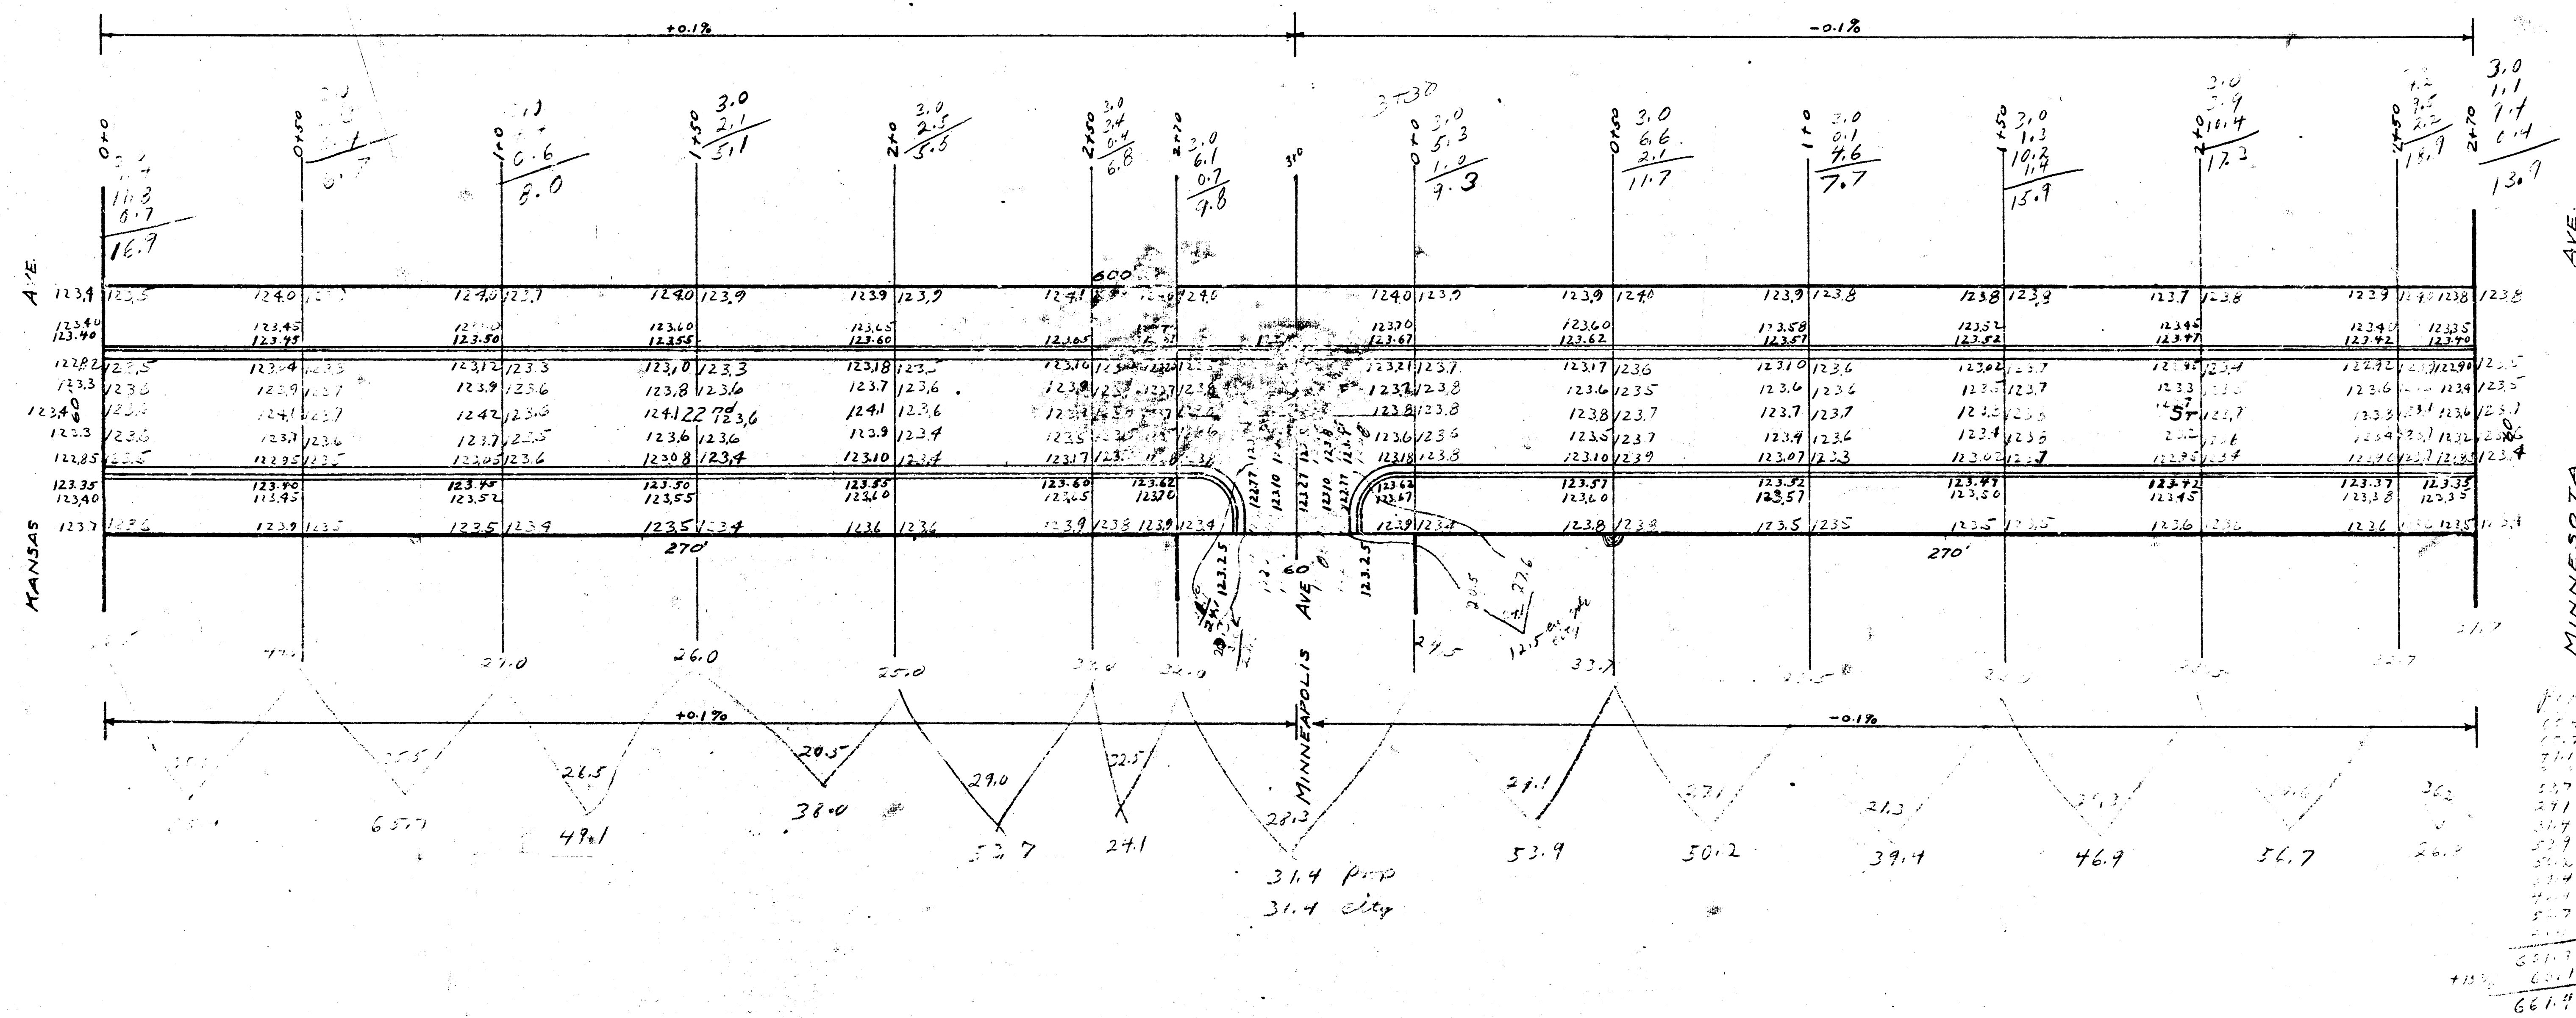

2
2

B.M. 123.83 N.E. COR. WALK 6' N. HOUSE #1701 SE. HYDRAULIC + 22' ¹²
B.M. 126.14 "T" IN TROY TOP FIRE HYDRANT SE. KANSAS + 22' ¹²

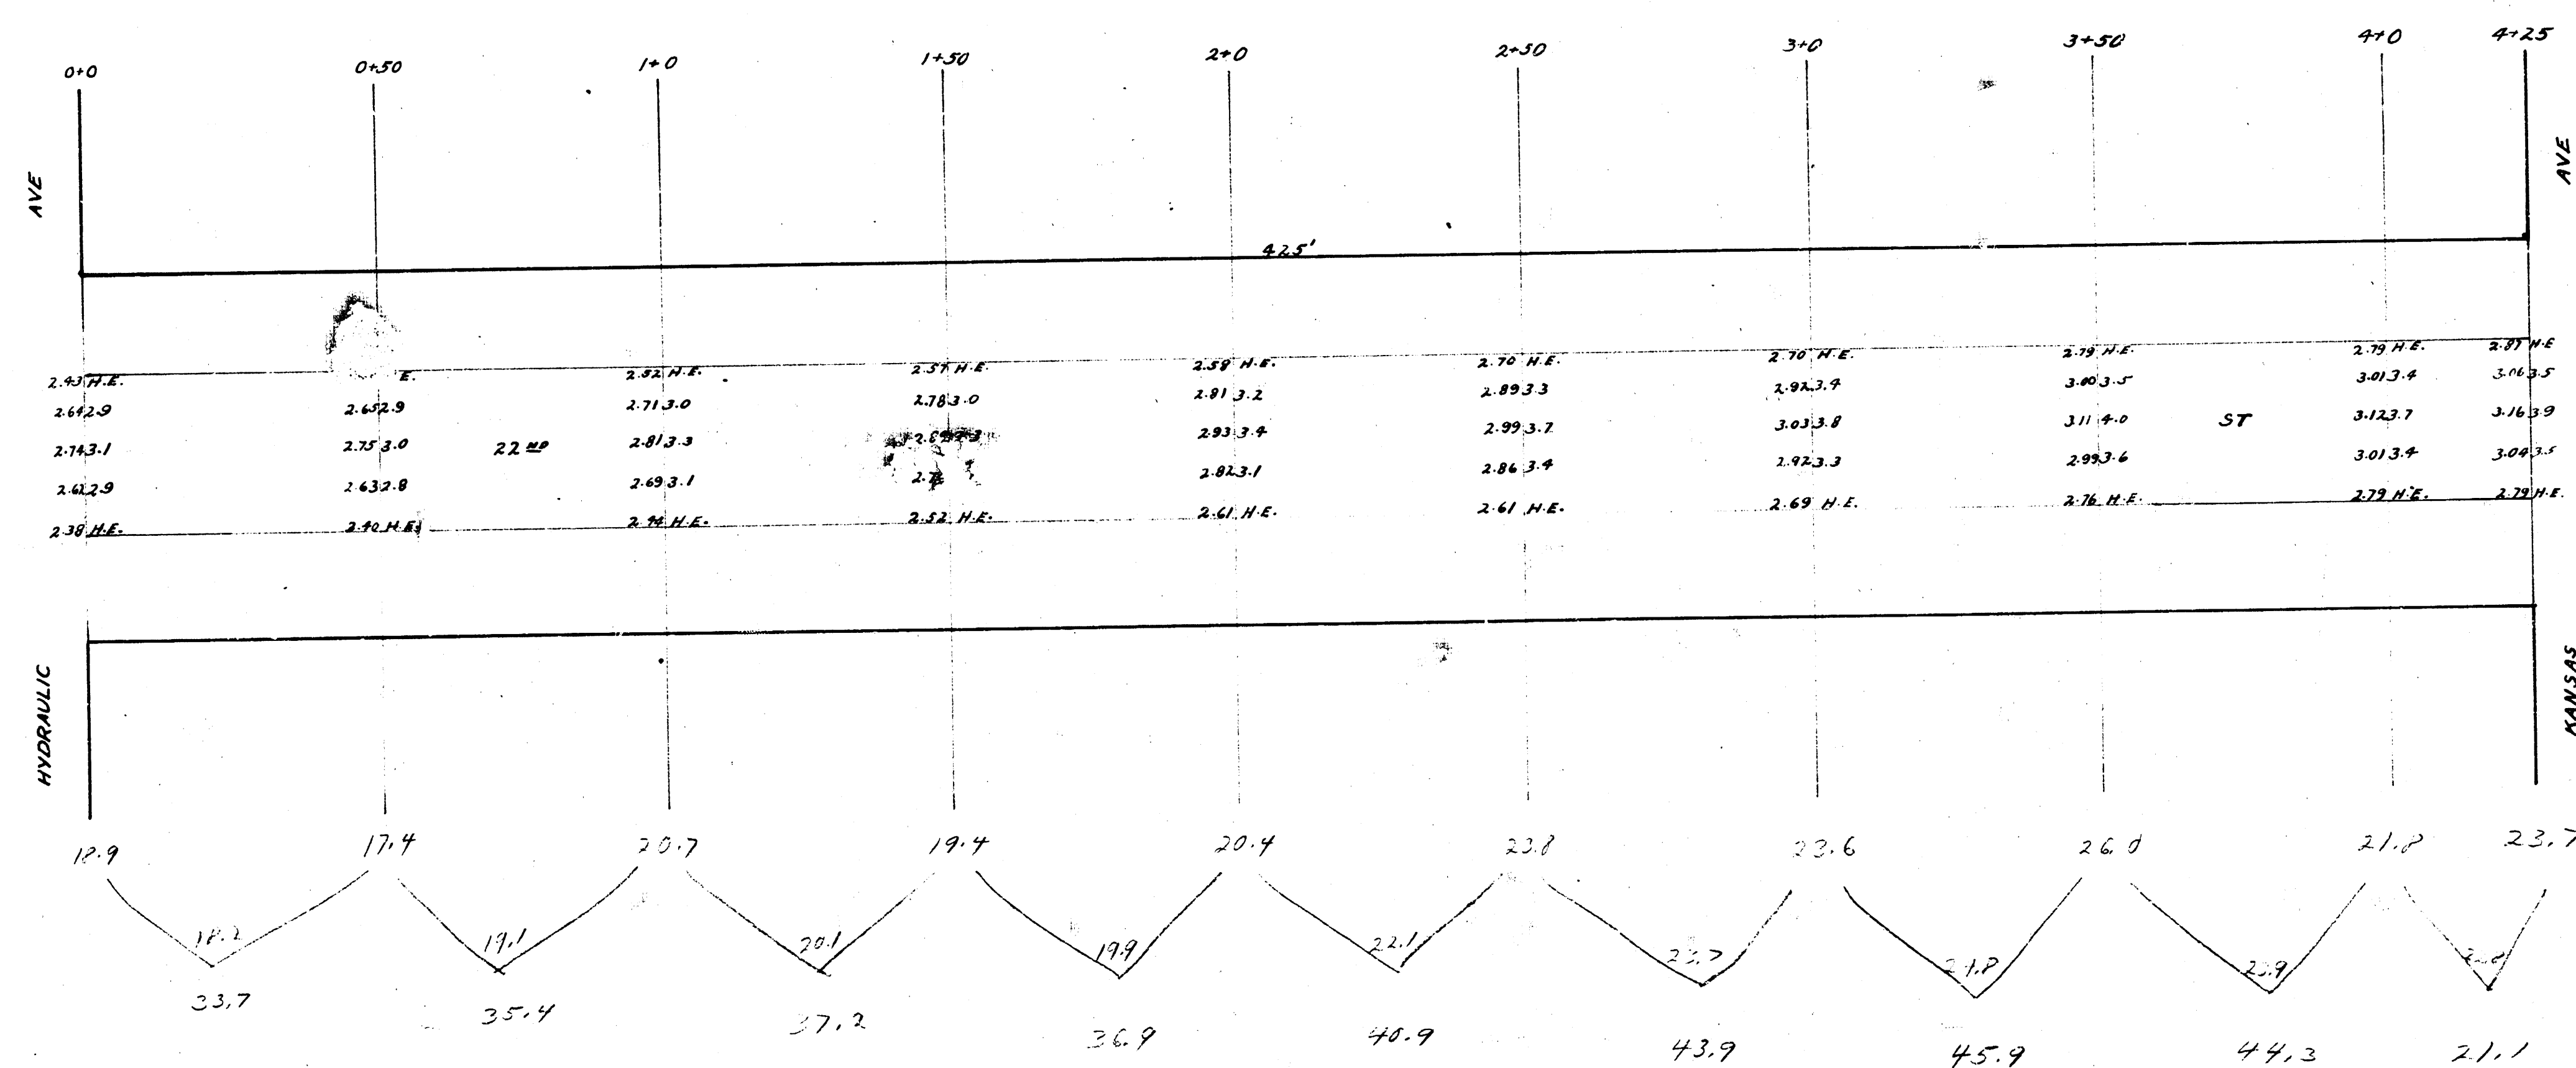

INTERSECTION ON
KANSAS PLAN

22ND ST.
E.L. HYDRAULIC WL. MINNESOTA
26' CONC.
CITY OF WICHITA, KANS.
L.K. WHITE, CITY ENGINEER
APRIL 1946

 $\frac{1}{2}$

B.P. 125.41 "T" IN TROY TOP FIRE HYDRANT S.E. COR. 22ND + MINNESOTA

